


North Elevation

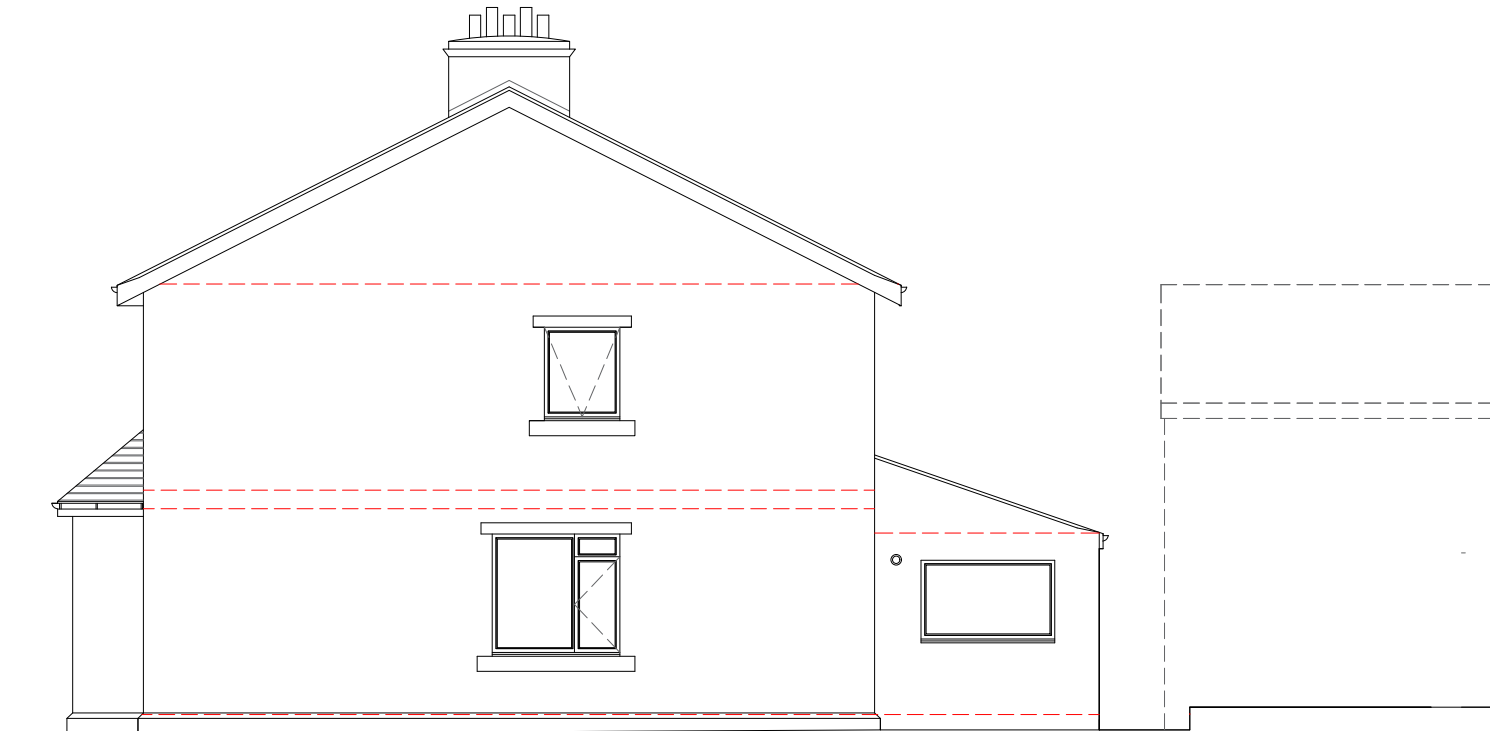

West Elevation



East Elevation



South Elevation

Project Details		Horsley House, Ennerdale Road, Cleator Moor, Cumbria CA25 5LN	
Project	Proposed Single Storey Rear Extension Existing Elevations		
Ref	HH-FMC-001	Rev	-
Scale	1/100	Date	26th Oct 2022
Client	Mr Frankie McDonald		Paper Size A3