



Elevation BB

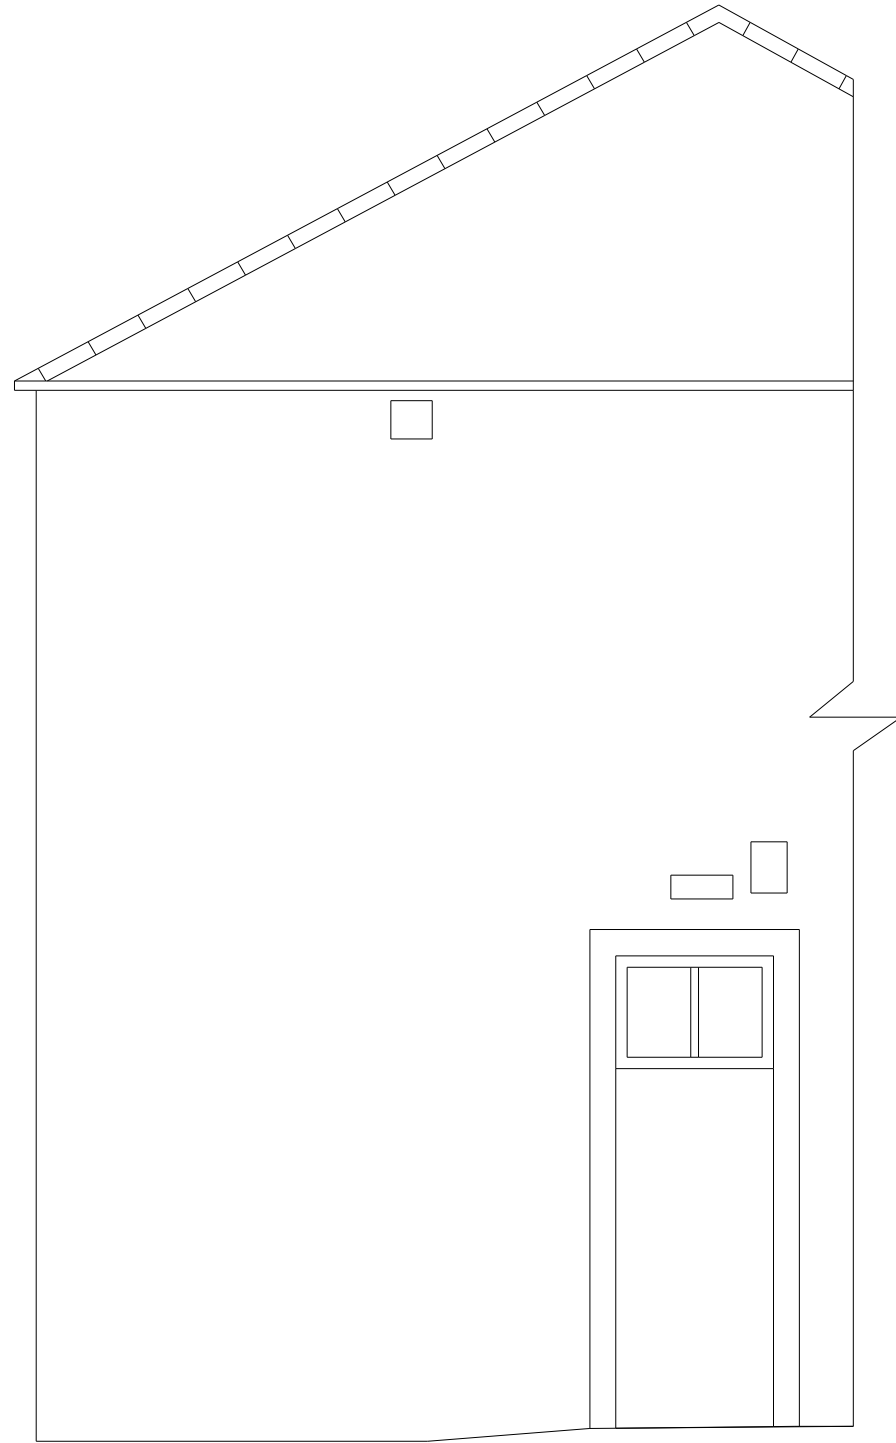

Elevation CC

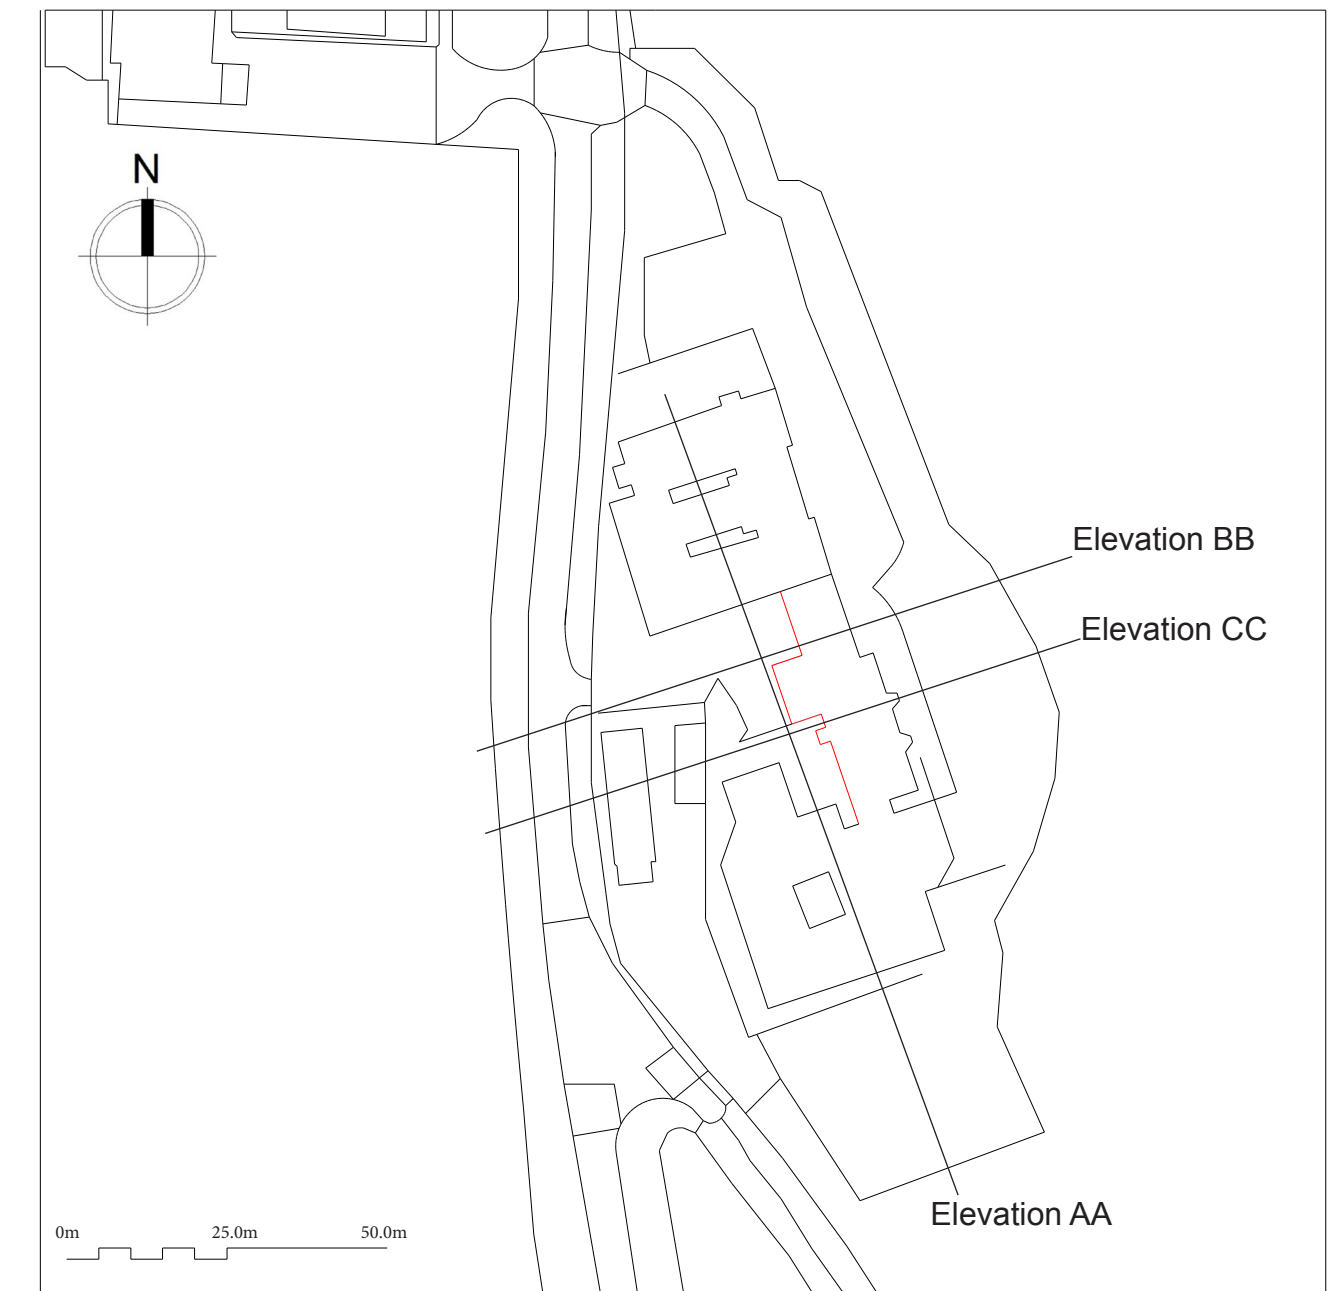

Elevation AA

FOR PLANNING APPLICATION ONLY

ALL DIMENSIONS TO BE CHECKED ON SITE
FIGURED DIMENSIONS TO BE TAKEN IN
PREFERENCE
TO SCALED DIMENSIONS

Imogen Pearson - BA Hons in Architecture
Email: imogenpearson18@icloud.com
Mobile: 07714416162

CLIENT: Highfield House Care Home, Whitehaven
PROJECT: Existing Elevations for New Window Installation
DWG TITLE: Highfield House Existing Elevations
JOB NO: 1 DWG: 1
DATE: 02 OCTOBER 2025 SCALE: 1:50 @A1