
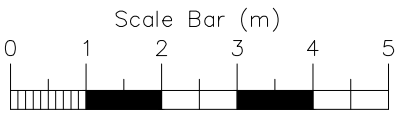
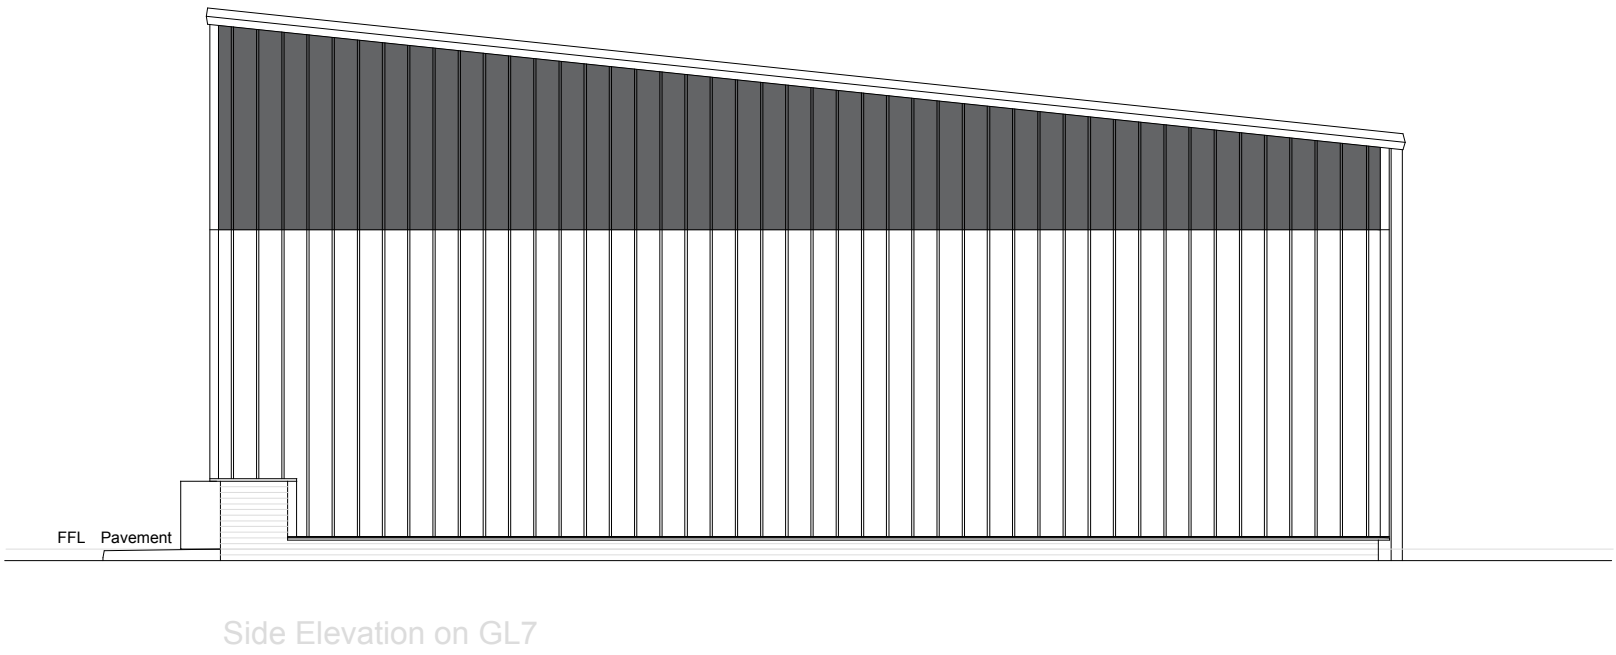
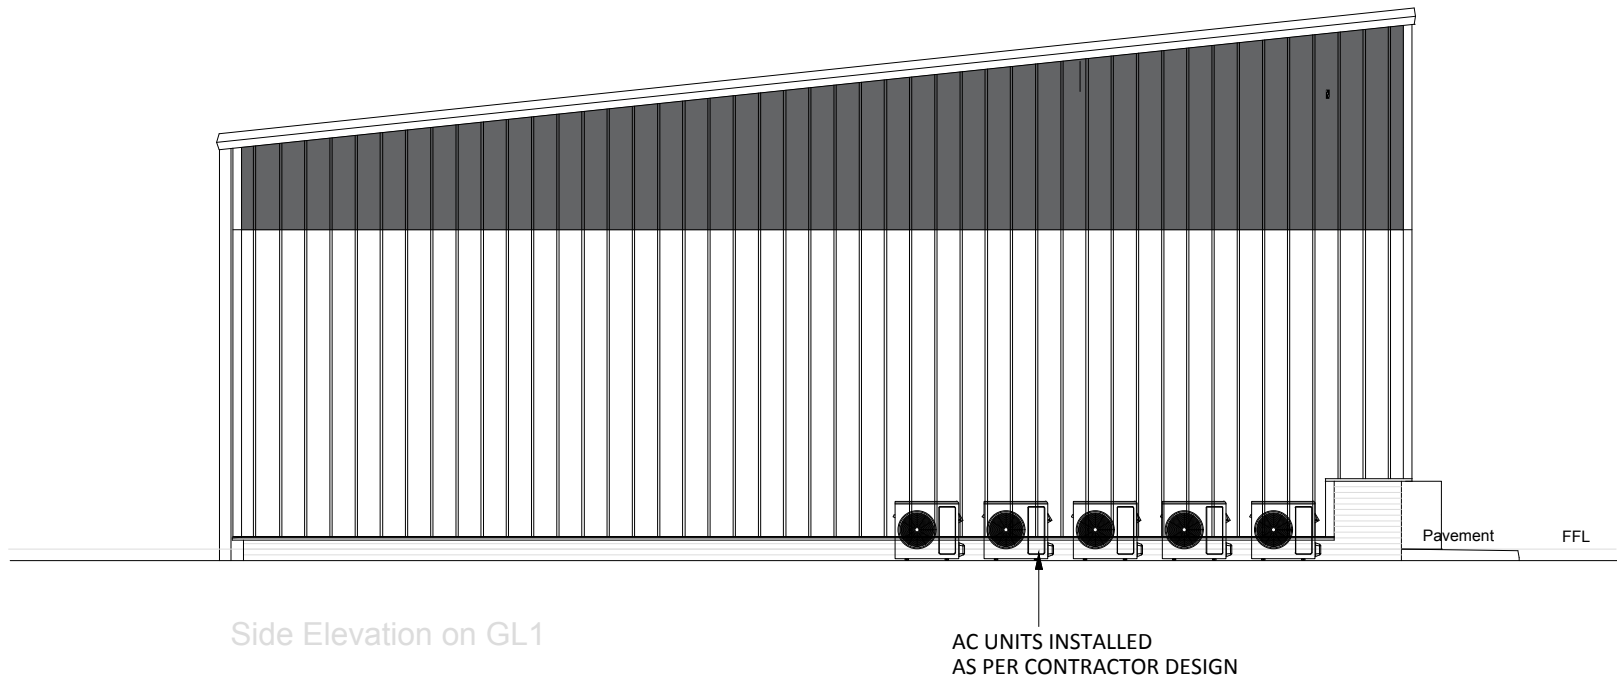
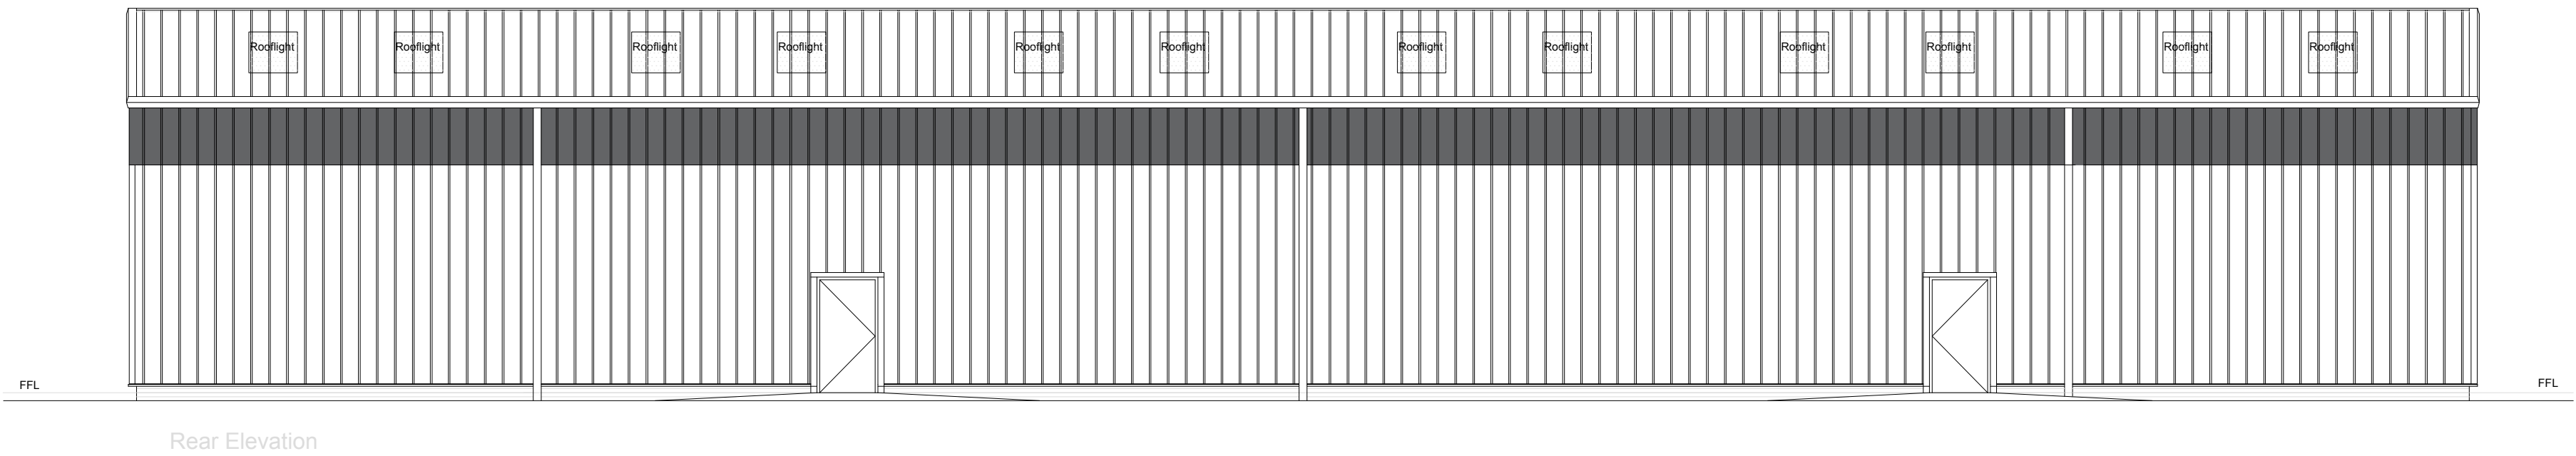


EXISITING ELEVATIONS

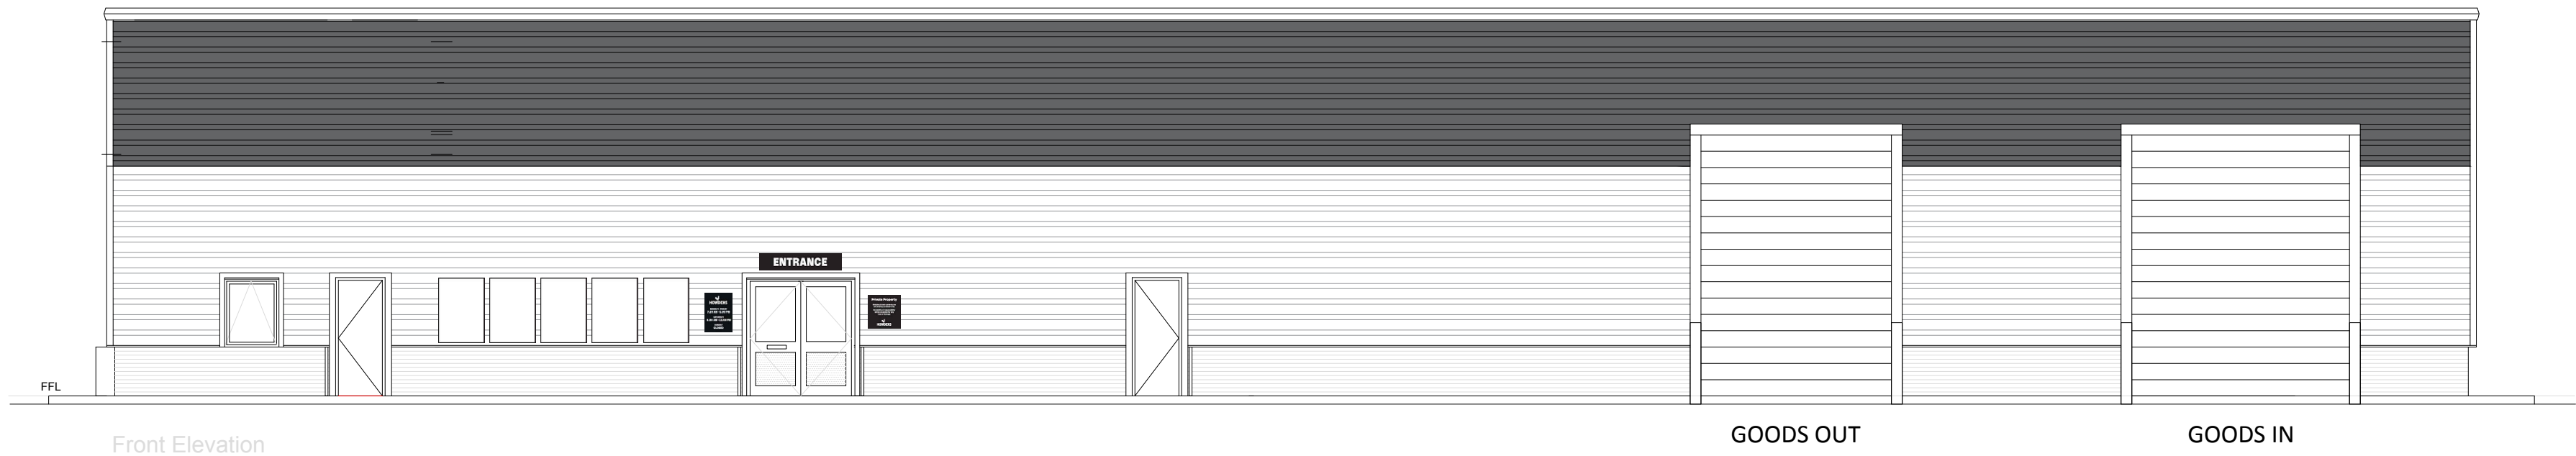

Do NOT Scale from this Drawing.
All measurements to be checked
on Site.

Principal contractor to provide
calculations and lintel details
for all new openings as required

Electrical notes:
1. Double RCD socket to be installed
near the front warehouse doors.
2. Trade counter display area - A3 amp
fused spur fitted in each corner above
ceiling tiles on lighting circuit (to aid
fitting cabinet lighting.
3. Electrical supply to be provided to
island unit via floor channel.

REVISIONS			
Rev	Date	Notes	By
	16Dec24	DRAWING CREATED	IRM
A	03Dec25	AC units relocated	IRM



Howden Joinery Properties Ltd
Ground Floor
Building 8, Croxley Park
Watford
Hertfordshire, WD18 8PX
Telephone: 01923 698800
Facsimile: 01923 698832

Location		HJ Whitehaven RLO Block 2 Sneckyeat Industrial Estate Sneckyeat Road Whitehaven CA28 8PF
Drawing		PROPOSED ELEVATIONS & SIGNAGE DEPOT RLO
Project & Drawing Number		DK29_ELEV01
Revision		A
Date	Scale	Drawn By
03Jan25	1:100@A1	IRM