


House Roof

1m = 1cm

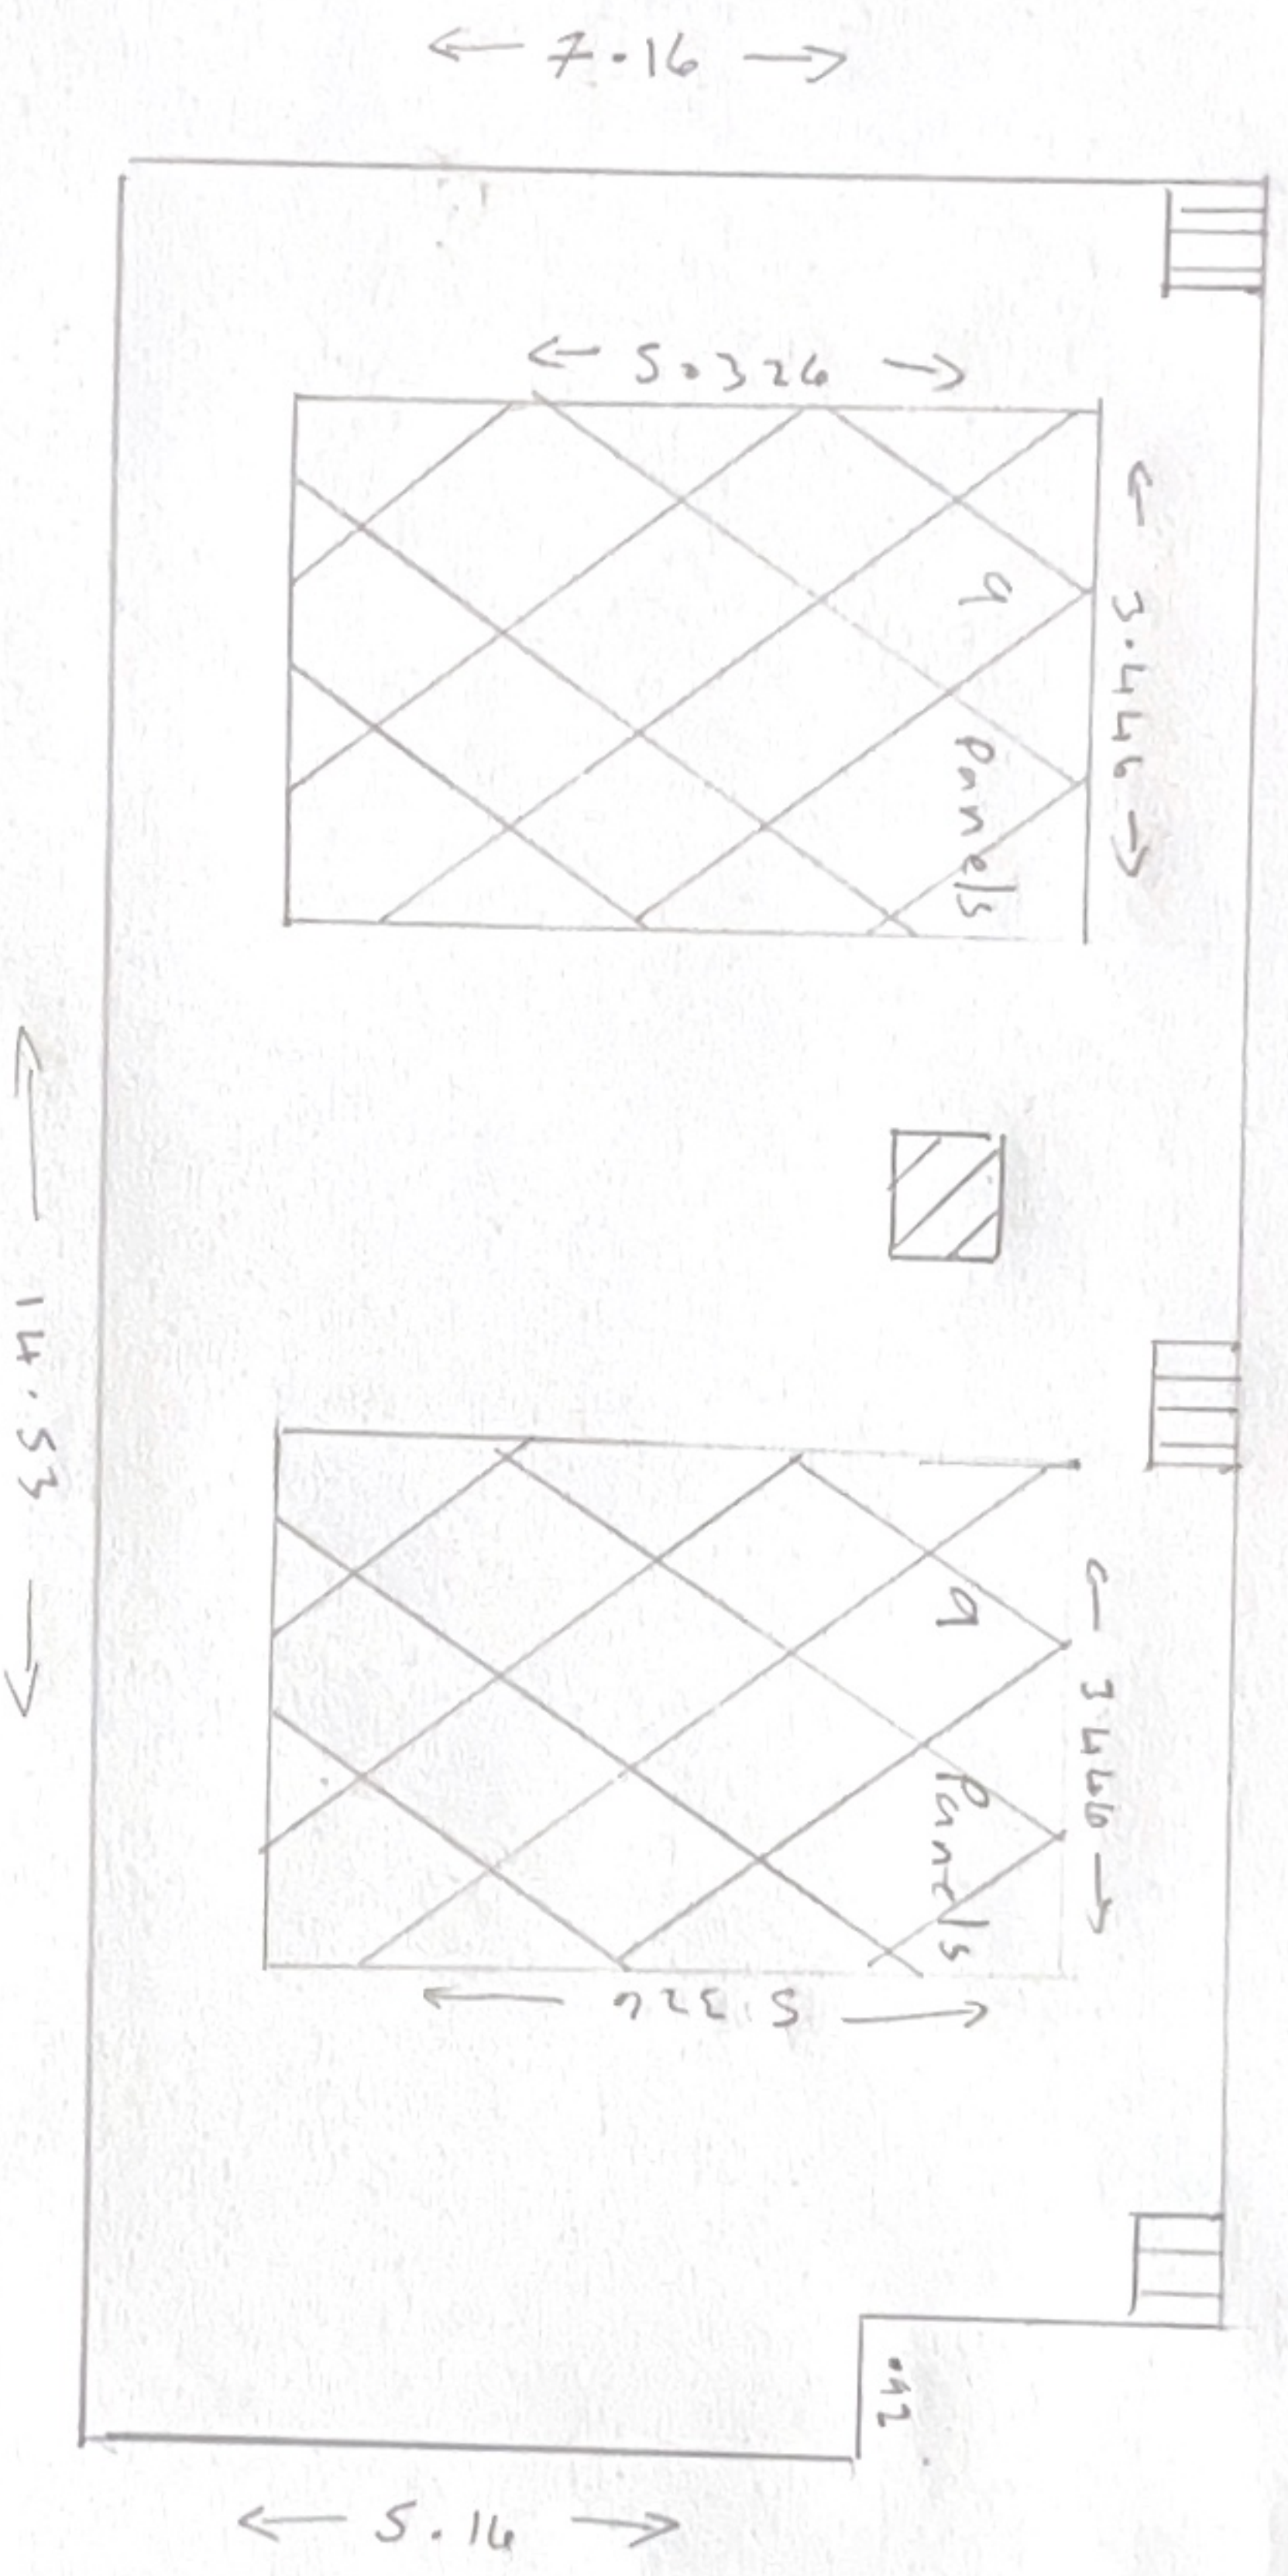

YARD

Solar Panels - Panel = $1.742m \times 1.134m$

Chimney Stack

Window