



EXTERNALLY ILLUMINATED FASCIA SIGN 'HERITAGE'

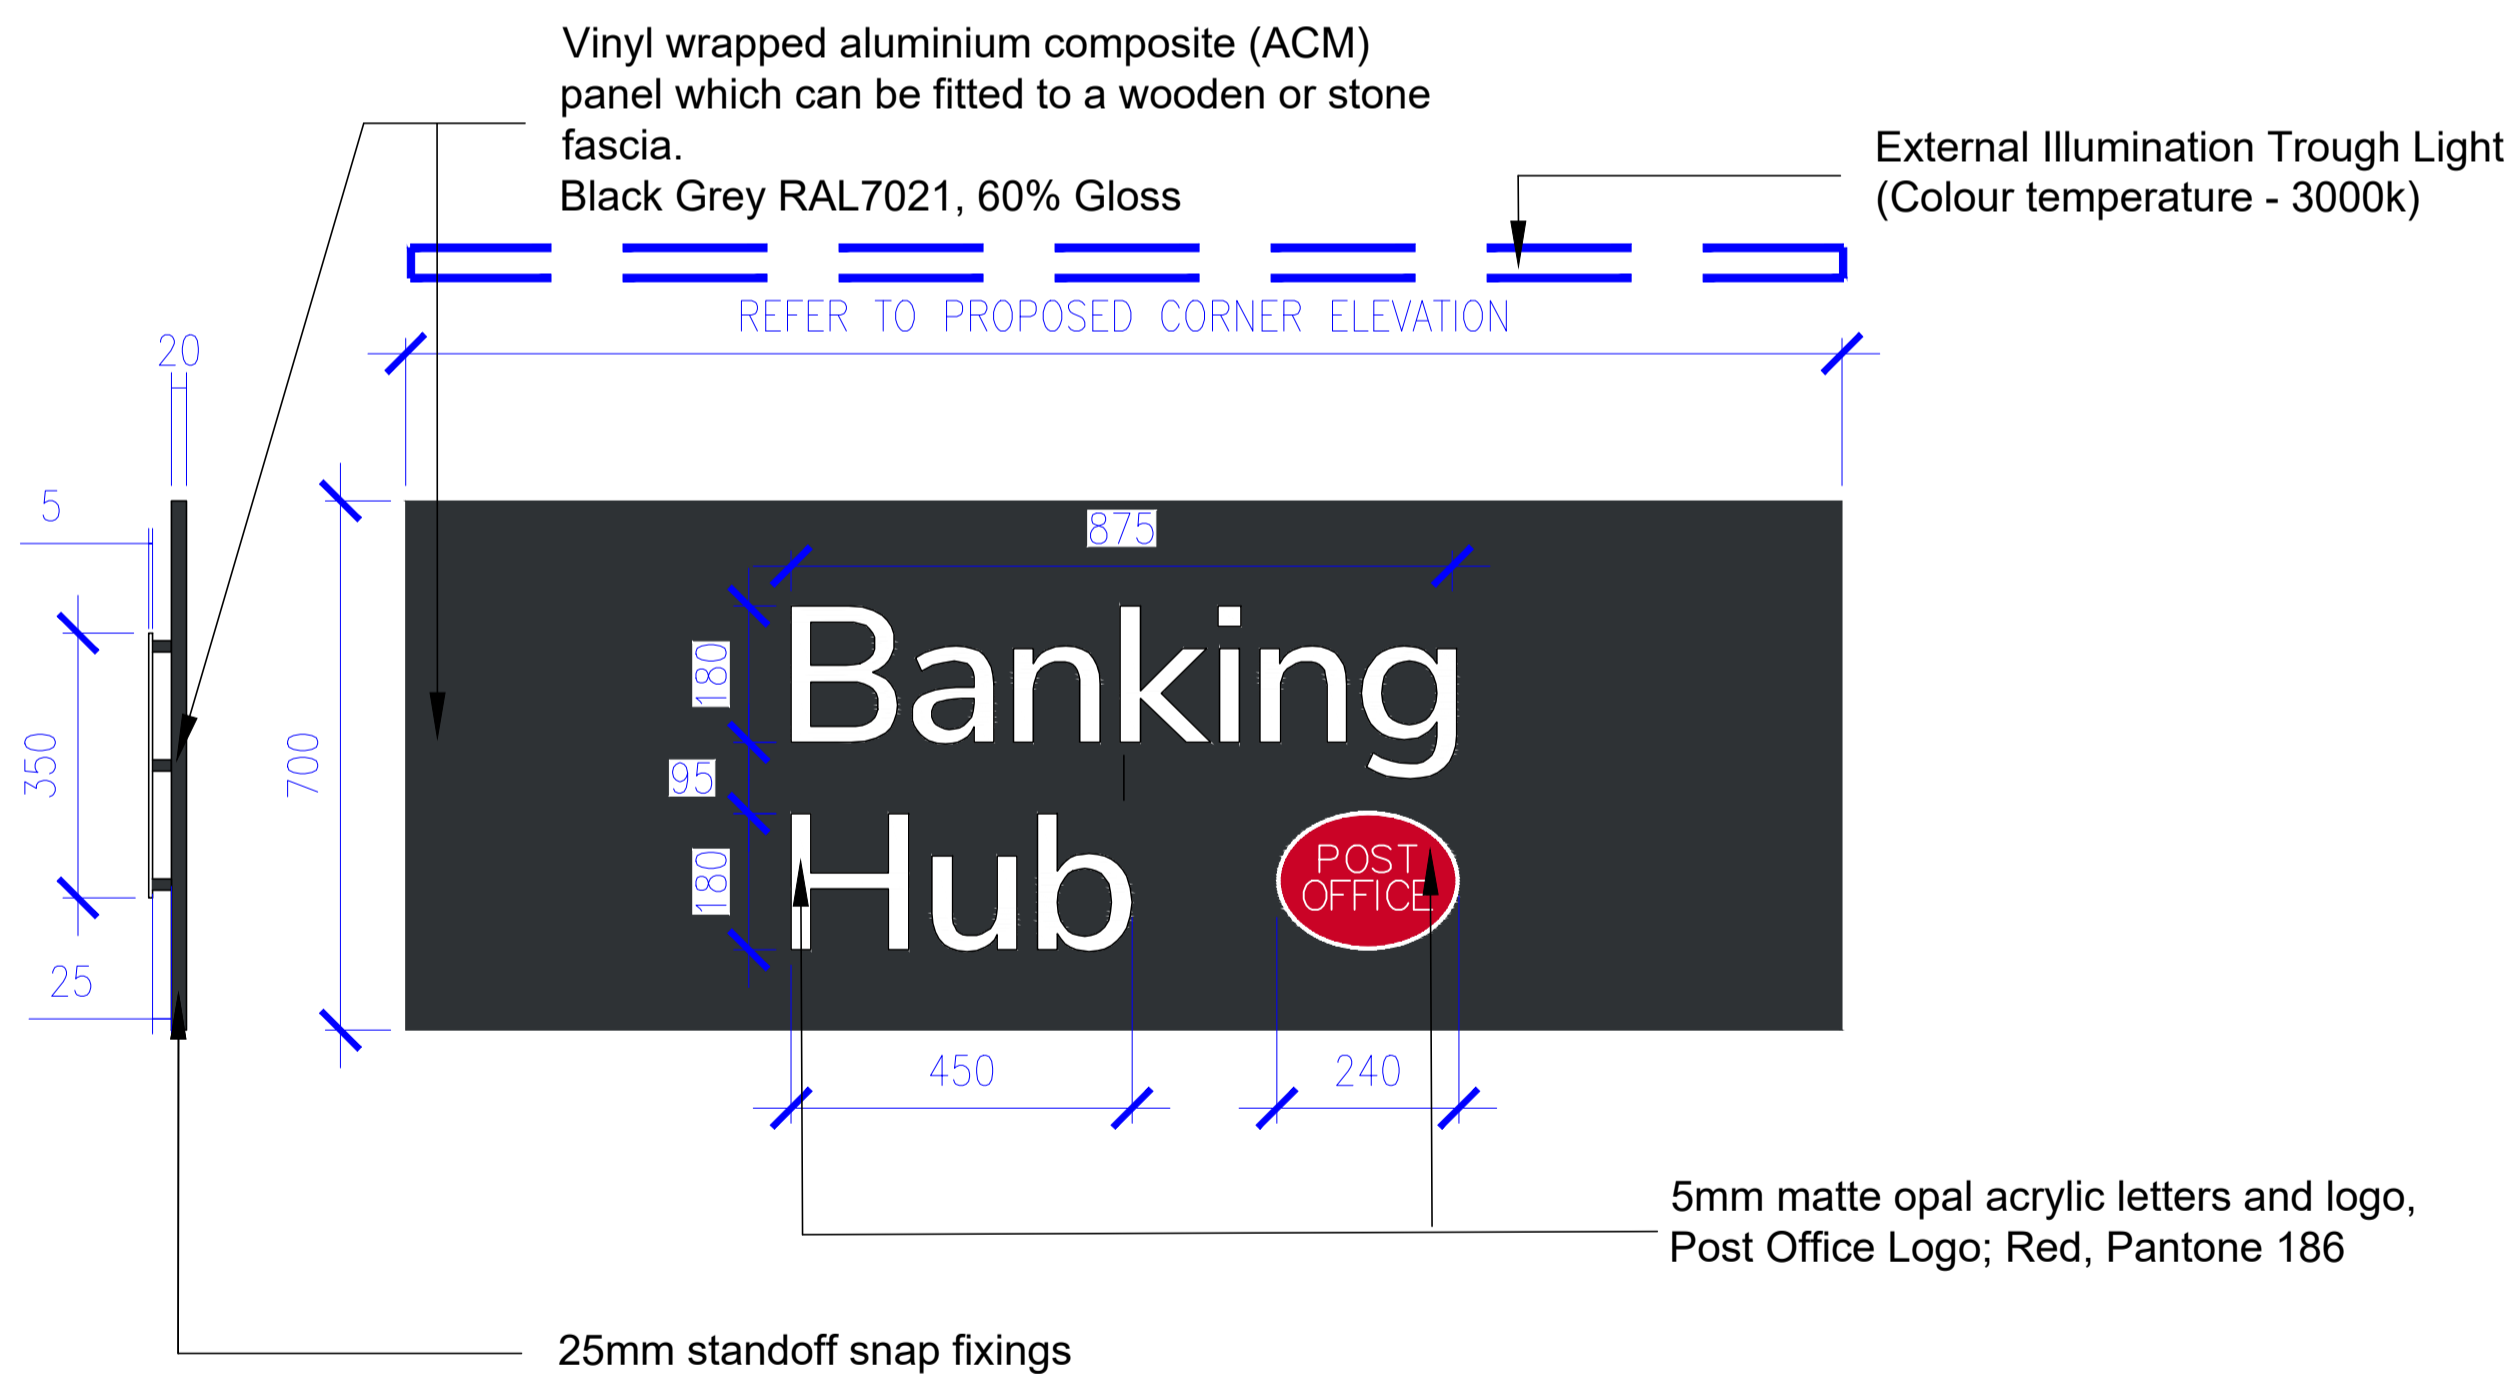

EXTERNALLY ILLUMINATED CORNER FASCIA SIGN 'HERITAGE'



NON-ILLUMINATED PROJECTING SIGN

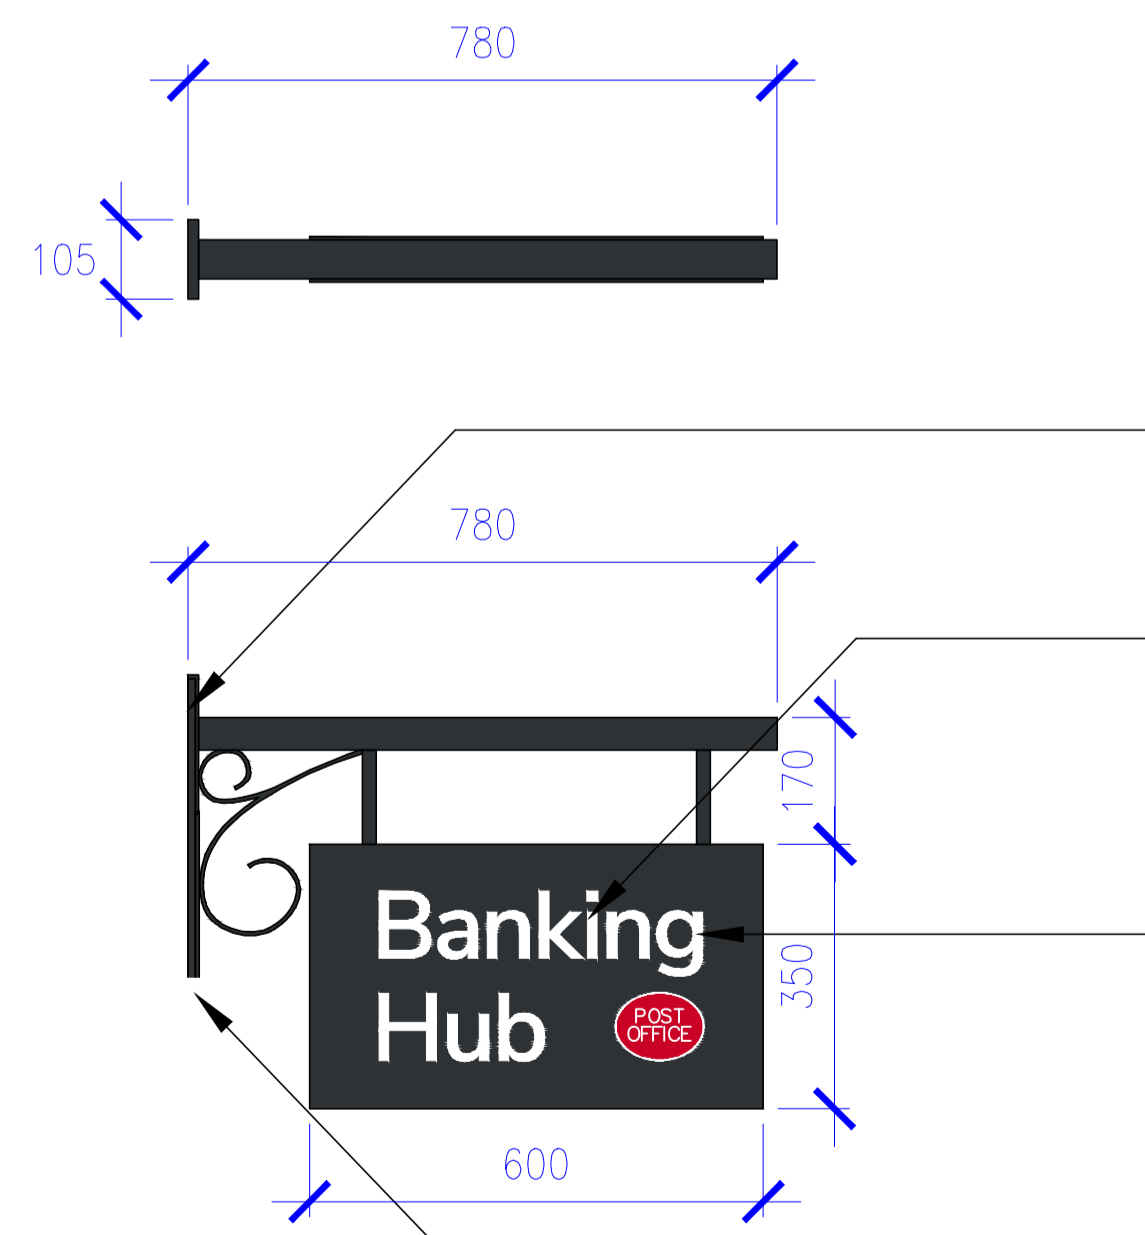

Mild steel main bracket to support hanging sign, lighting and fixing brackets; powder coated to Black; NOTE, bracket detail to match existing previously approved to fit ex. architectural details

opal acrylic logo sign

flat aluminium panels on aluminium box section painted to match RAL 7021 laser cut with rear mounted opal acrylic.

All fixings to be stainless steel  
All brackets to be Galvanized black




BANKING HUB OPENING HOURS

Application options:  
Internally applied - A4 paper insert(s) in an acrylic holder with suction cups. Single or Double sided.

Externally applied - 3mm ACM wrapped with digitally printed vinyl. Single-sided. (Comes in A3 or A4)

Base Colour: Pantone 419/RAL 7021  
Text Colour: White

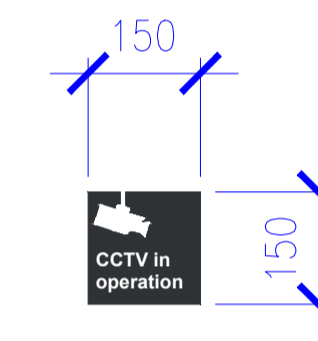

ASSISTANCE SIGN & CCTV SIGN

Double-sided vinyl sign to be applied to the internal face of entrance door / window glazing.  
Size: 148.5mm x 148.5mm

Base Colour: Grey to match RAL 7021  
Text Colour: White

Notes:

- Do not scale off this drawing
- Drawing to be read in conjunction with all relevant other drawings and related specification documents
- Contractor to check all dimensions / levels on site before construction and advise any discrepancies to L&H Architects
- Dimensions are in millimetres unless otherwise stated
- © This drawing is the copyright of Lewis & Hickey Ltd

CONSTRUCTION (DESIGN MANAGEMENT) REGULATIONS 2015

- This drawing is to be read in conjunction with L&H Architect's corresponding Design Risk Assessments
- All works to be carried out in accordance with the Construction Phase plan prepared by the Principle Contractor

Colour Palette


<b>Red</b> Pantone: 186C CMYK: 0,100,80,5 RAL: TBC	<b>Dark Grey</b> Pantone: 419C CMYK: 76,65,66,90 RAL: 7021
<b>White</b> Pantone: White C CMYK: 0,0,0,0 RAL: 9016 Traffic White (satin)	

REFER TO BH MANUAL GUIDE FOR FULL SPECIFICATION DETAILS

P01	27/04/26	Developed for Stage 4 Issue	CL	WL
rev	date	description	drawn	checked



Edinburgh | Guildford | London | Manchester | Nottingham

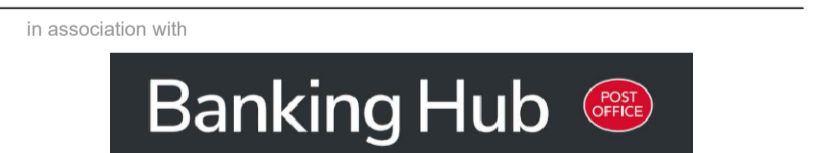

Proposed Banking Hub @ WHITEHAVEN

22 King Street  
Whitehaven  
Cumbria  
CA28 7JN

Signage Details 1  
Detail Sheet

size	scale	date	drawn by	checked by
A1:L	1:10	27/04/26	CL	WL

S3 - Information & Comment

job no. HUB253-LHA-XX-XX-D-A-2401

L&H job no. E8016

Lewis & Hickey Ltd | Registered in England & Wales | 2007287 | 18 Farnham Road | Guildford | GU1 4XA

