

Notes:

- Do not scale off this drawing
- Drawing to be read in conjunction with all relevant other drawings and related specification documents
- Contractor to check all dimensions / levels on site before construction and advise any discrepancies to L&H Architects
- Dimensions are in millimetres unless otherwise stated
- © This drawing is the copyright of Lewis & Hickey Ltd


CONSTRUCTION (DESIGN MANAGEMENT) REGULATIONS 2015

- This drawing is to be read in conjunction with L&H Architect's corresponding Design Risk Assessments
- All works to be carried out in accordance with the Construction Phase plan prepared by the Principle Contractor

Colour Palette


Red Pantone: 186C CMYK: 0,100,80,5 RAL: TBC	Dark Gray Pantone: 419C CMYK: 76,65,66,90 RAL: 7021
White Pantone: White C CMYK: 0,0,0,0 RAL: 9016 Traffic White (satin)	

REFER TO BH MANUAL GUIDE FOR FULL SPECIFICATION DETAILS

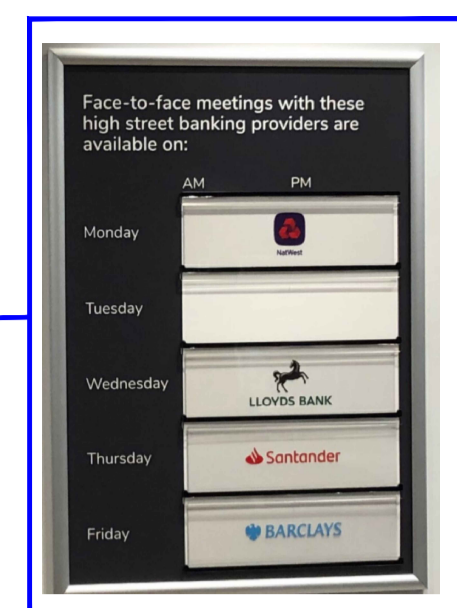


SLAT USAGE EXAMPLE IMAGE

How the Slats will be applied to the A1 Poster located on the Directory of Services sign

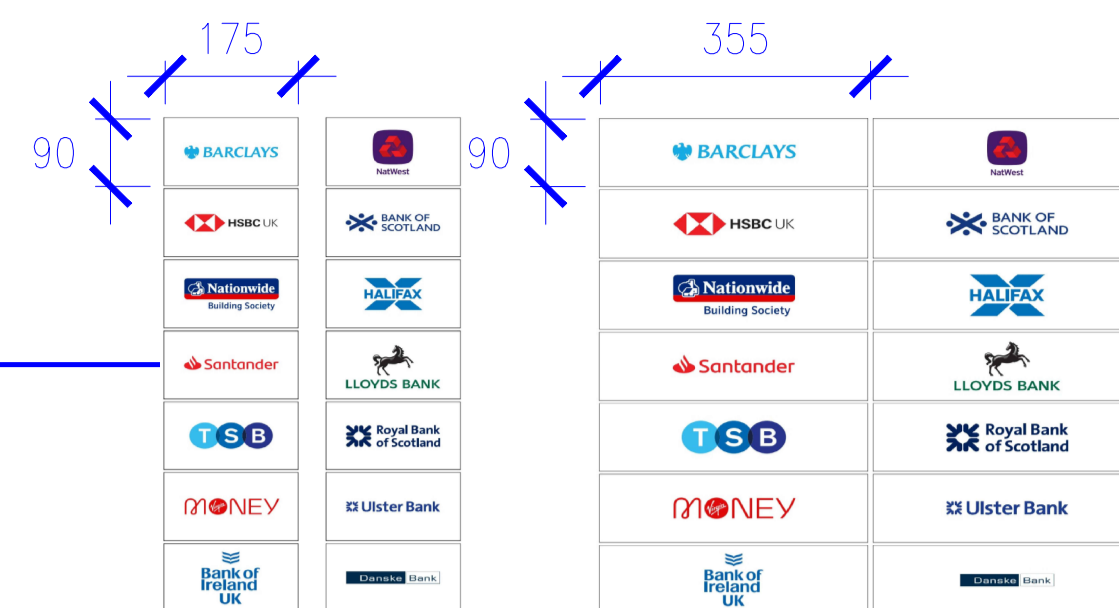

BANK AVAILABILITY SLATS

- Slat sizes:
- Large slats - 352x89
 - Small slats - 176x89

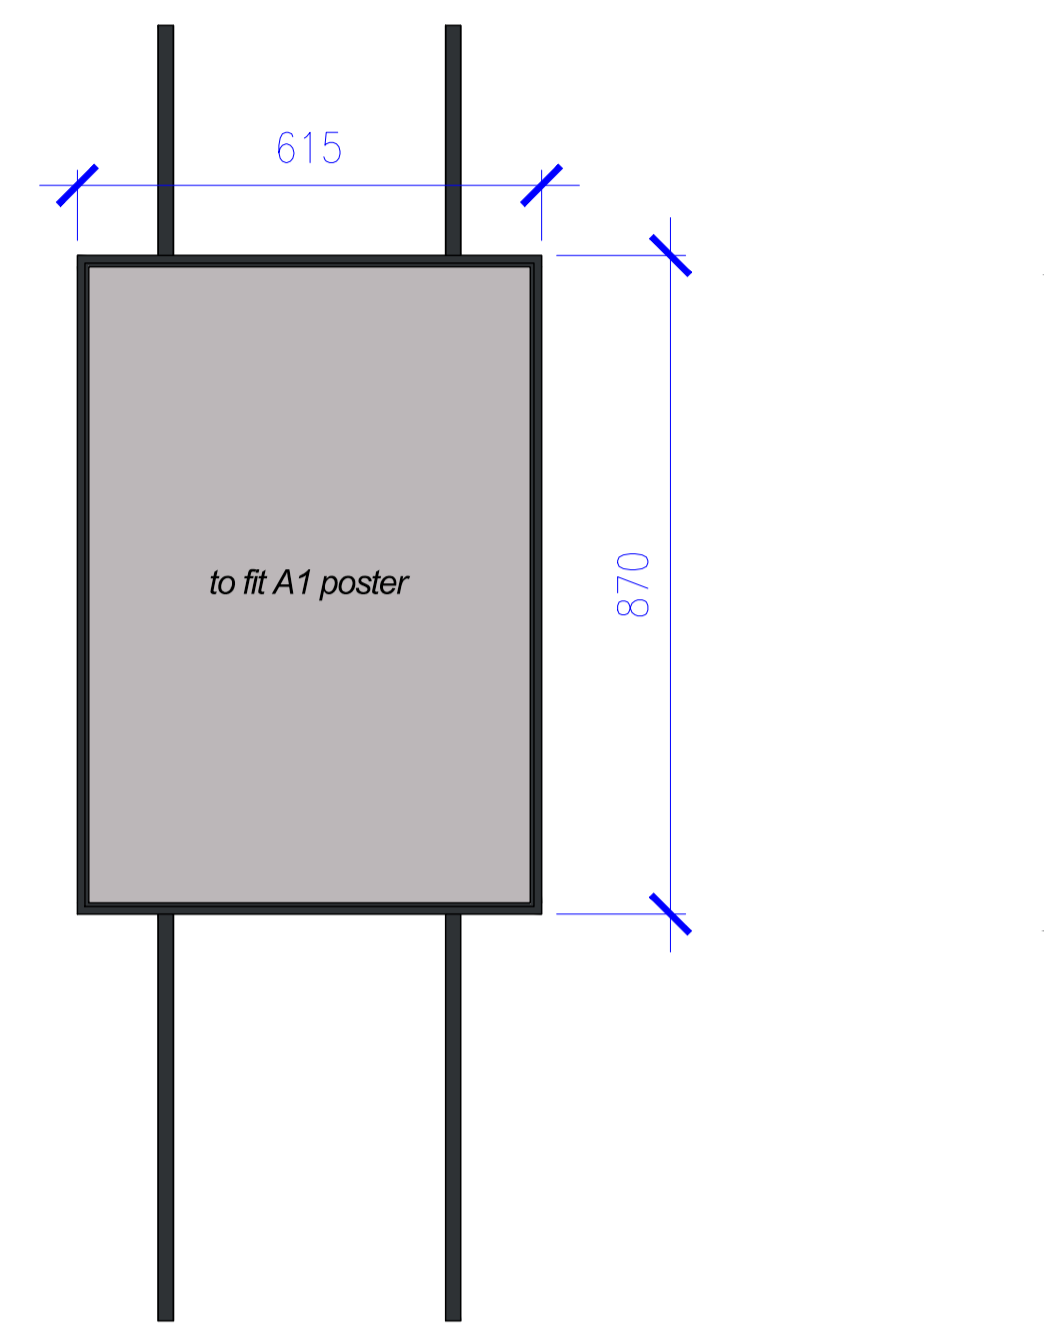

BANKING HUB OPENING HOURS

- Key Elements (in order of priority):
- Metal frame to match RAL 7021
 - Changeable graphics
 - Tension cables
- Size:
- W-615mm, H-870mm

Welcome to convenient banking in the heart of your community.




COMMUNITY GRAPHIC VINYL

Vinyl lettering placed externally onto glazing

Window frosted vinyl is used when the meeting room area is located behind the window, to create a sense of privacy and retain natural daylight transmittance.

Colour:
White - when lettering is placed directly onto glazing

Where poster is applied on the Directory of Services sign

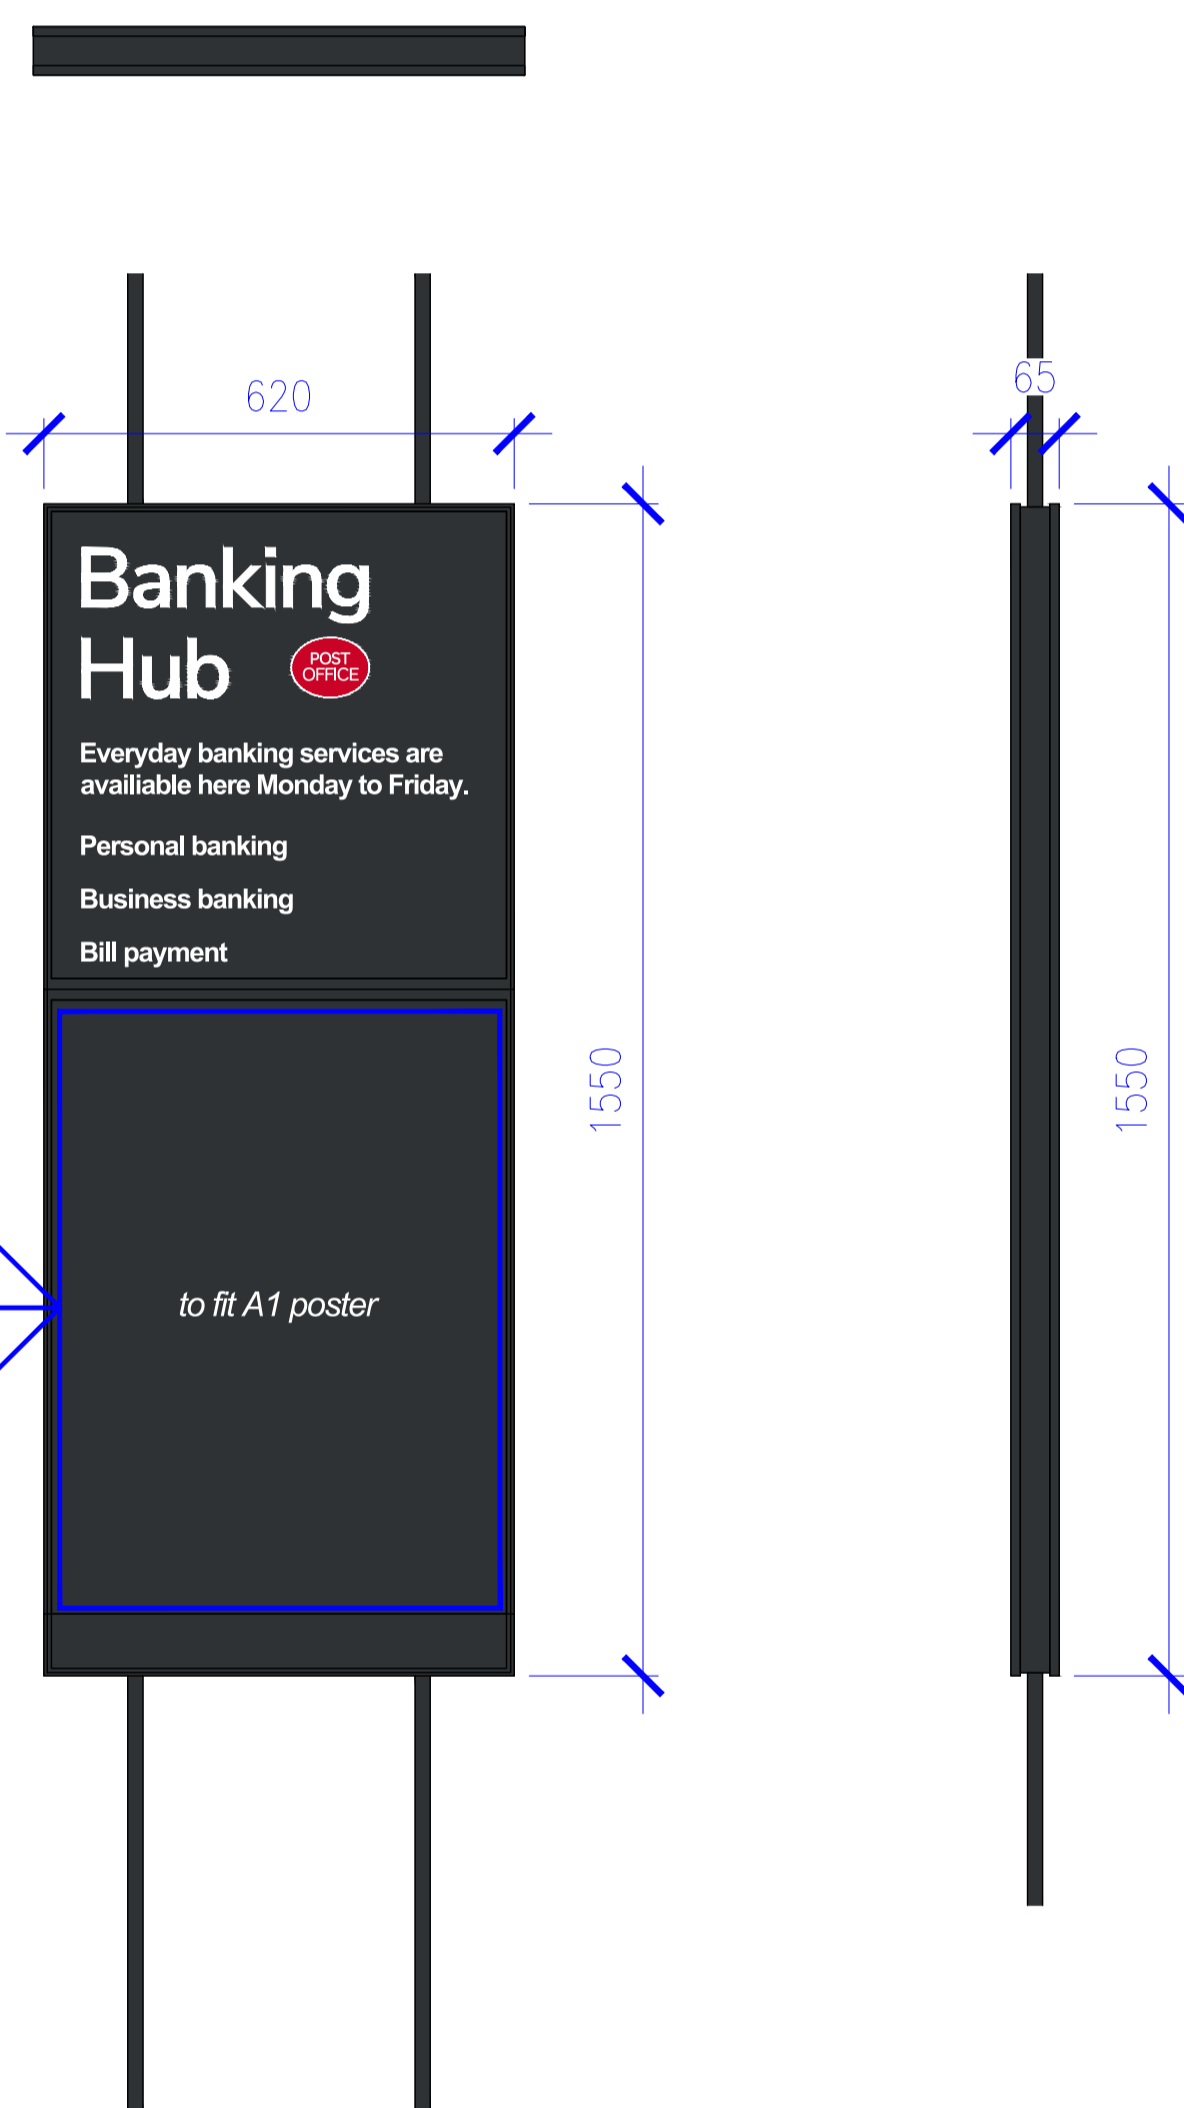

DIRECTORY OF SERVICES (SUSPENDED)


- Material:
- Metal frame to match RAL 7021
 - Changeable graphics
 - Tension rods
- Size:
- H-1550mm W-622mm

Base Colour: Pantone 419/RAL 7021
Text Colour: White

rev	date	description	drawn	checked
P01	27/04/26	Developed for Stage 4 Issue	CL	WL



Edinburgh | Guildford | London | Manchester | Nottingham

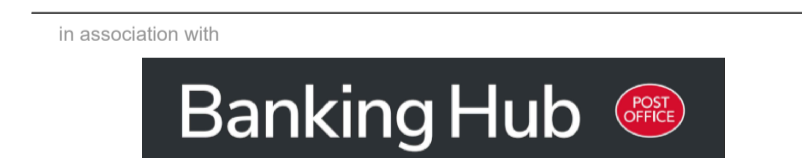

Proposed Banking Hub @ WHITEHAVEN

22 King Street
Whitehaven
Cumbria
CA28 7JN

Signage Details 2
Detail Sheet

size	scale	date	drawn by	checked by
A1:L	1:10	27/04/26	CL	WL

S3 - Information & Comment

job no. HUB253-LHA-XX-XX-D-A-2402 revision P01

