


West Elevation

East Elevation

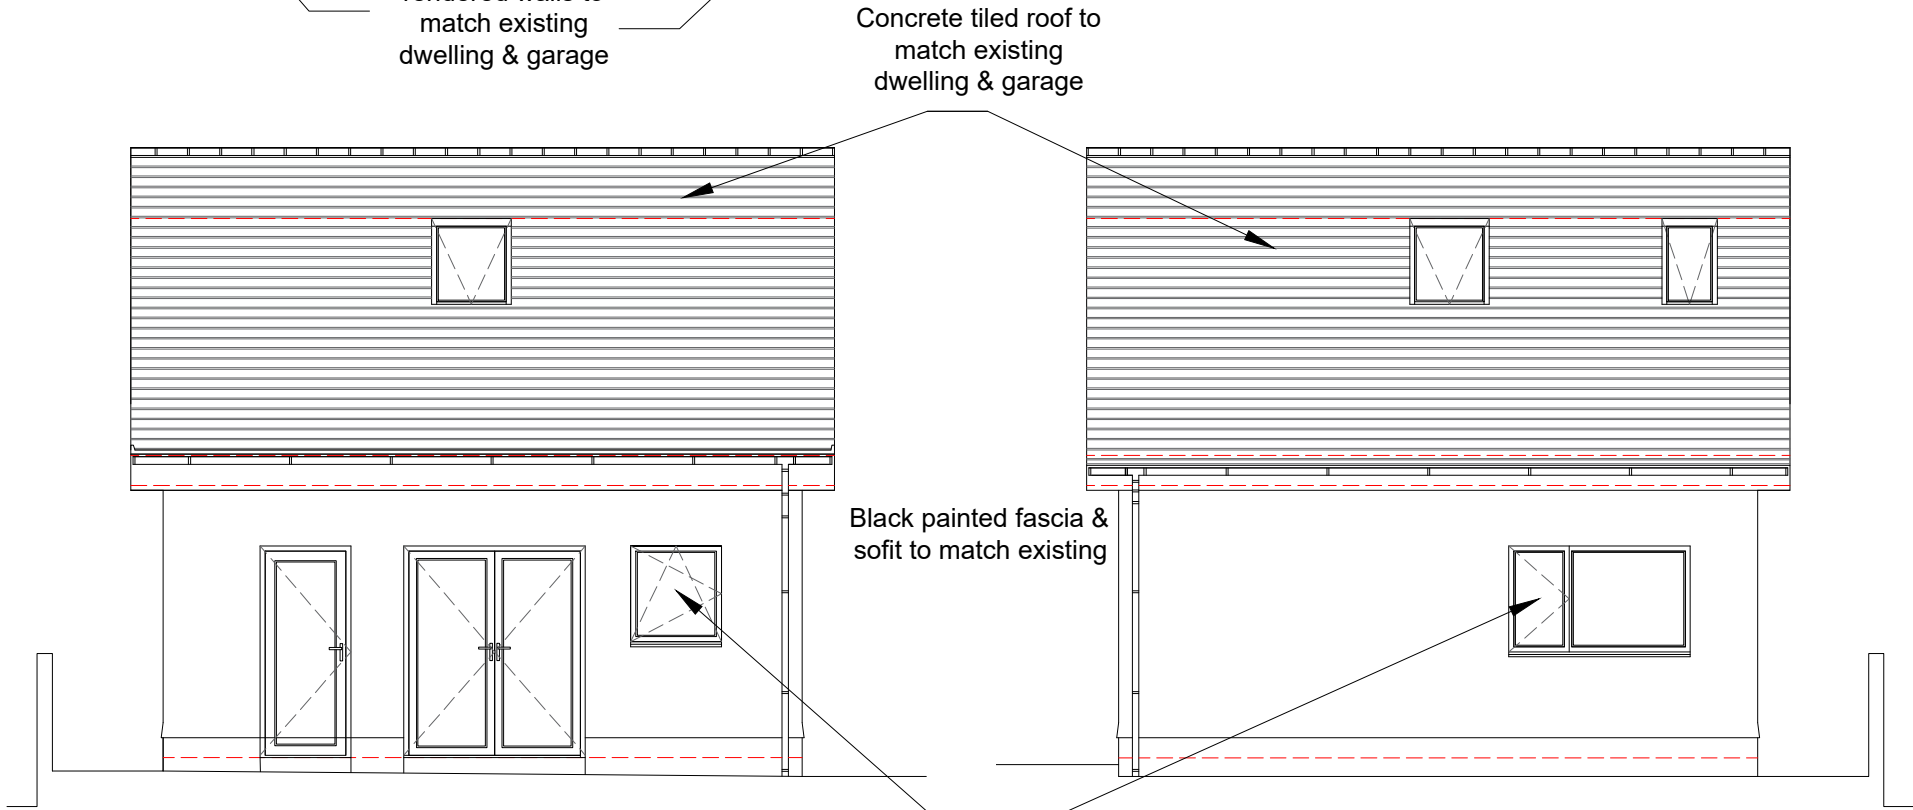

Site Plan 1-1250



South Elevation

North Elevation

Address	High Wath, Cleator, Cumbria, CA23 3AE		
Project	Proposed Garage Conversion to Annex Proposed Elevations Site & Block Plan		
Ref	HW-PW-006	Rev	-
Scale	1/75-500-1250	Date	21st Feb 2025
Client	Mr & Mrs Williamson	Paper Size A3	