


Key


Existing vegetation
(indicative only)

Proposed planting


Section AA

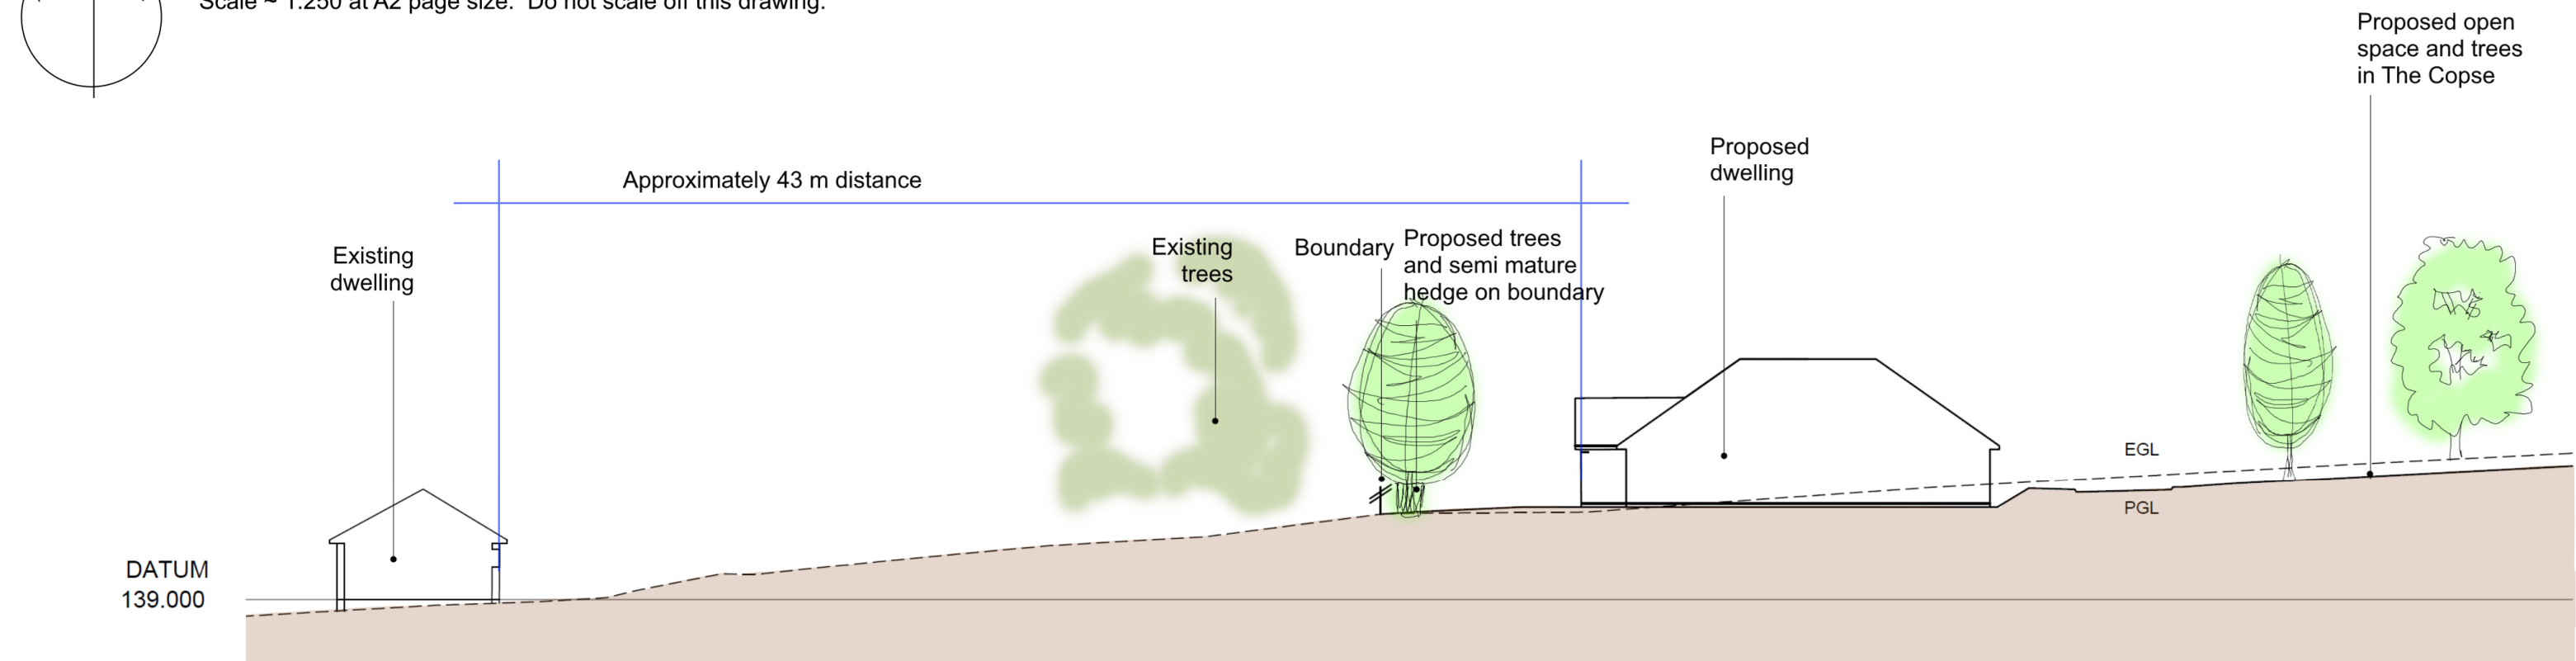

Section BB

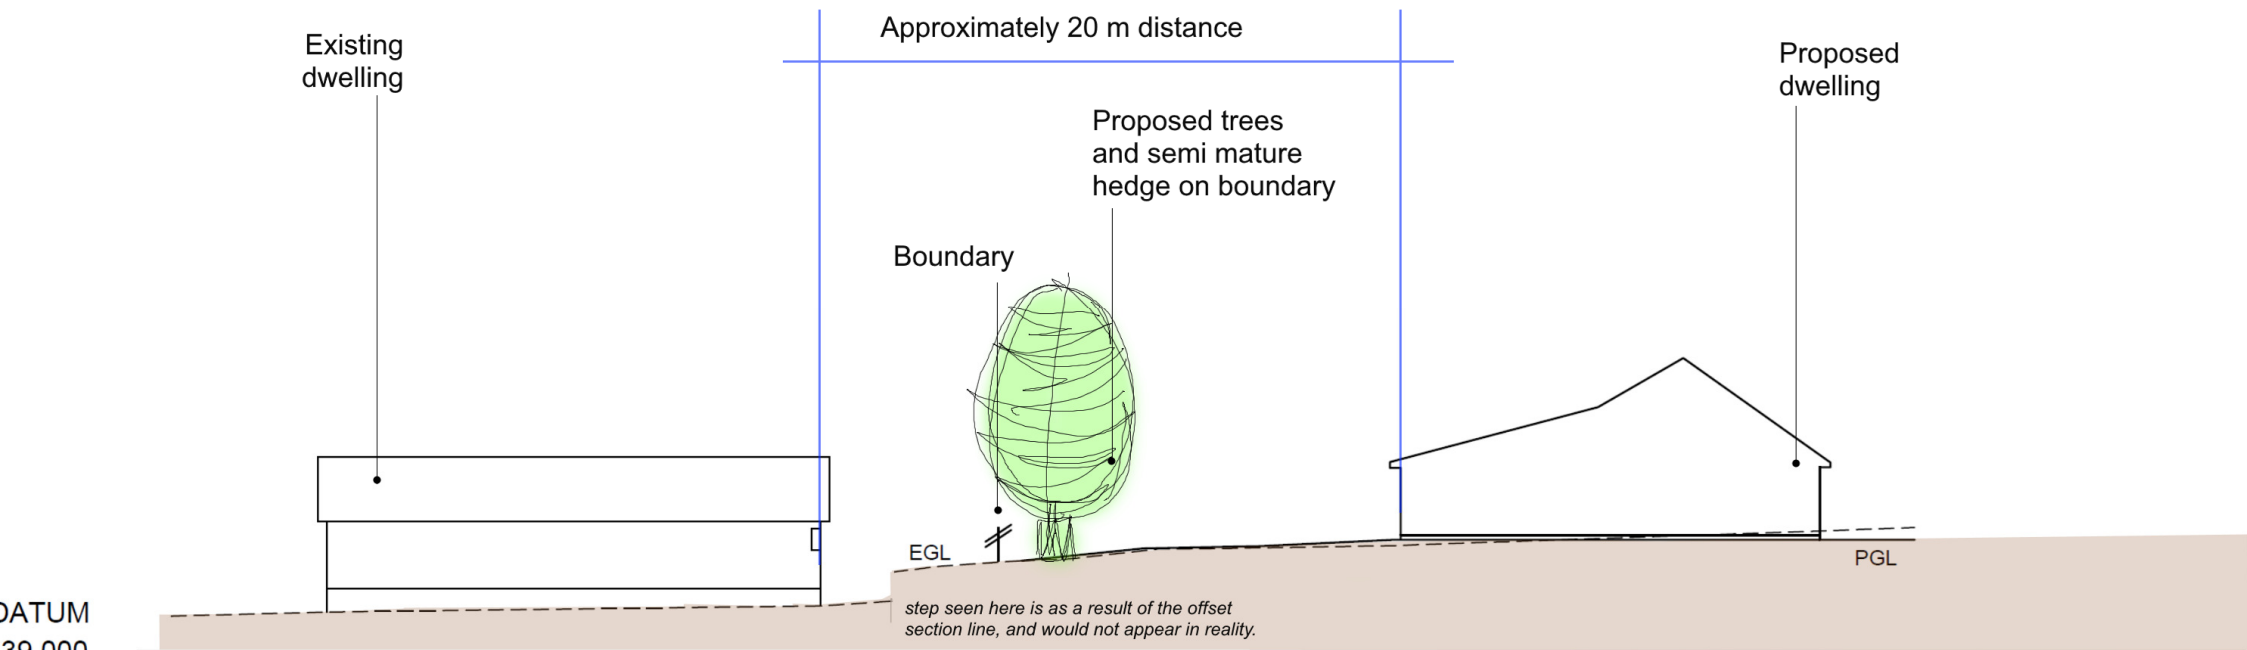

Section CC

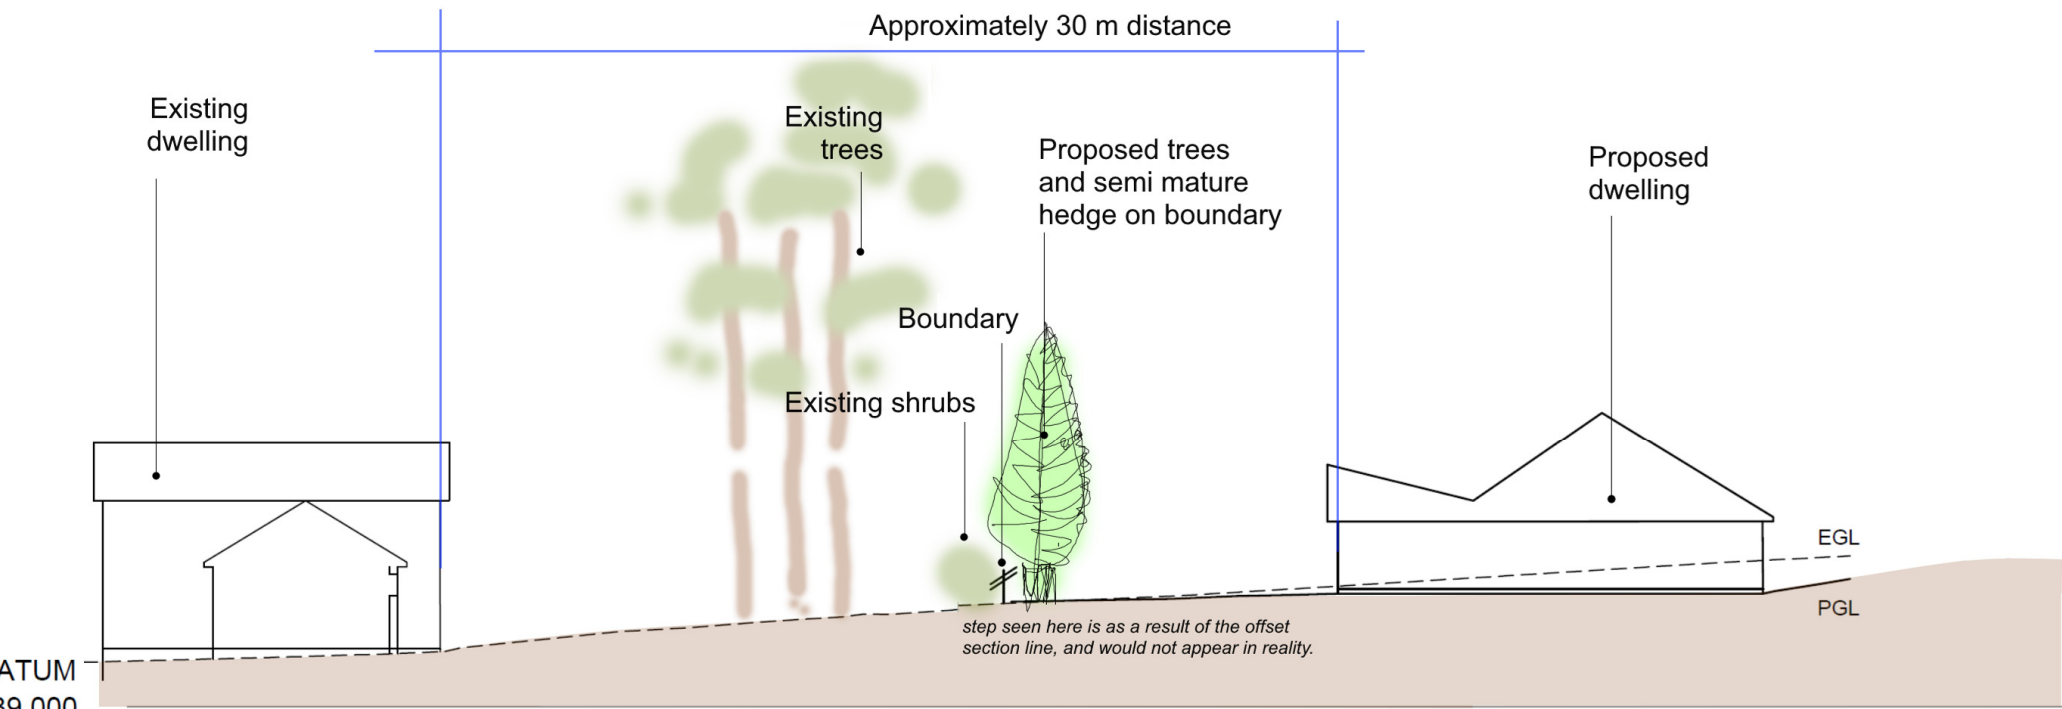

Notes

Existing vegetation is indicative only, as it is outside the site boundary and has not been topographically surveyed. For details of existing off-site vegetation please refer to the site photographs included elsewhere in the planning application.

Proposed vegetation (trees and semi-mature hedge) are indicative sizes. Trees shown at approximately 10m height, after approximately 5-10 year's growth. Proposed tree positions on section lines are indicative to illustrate the effect of hedge plus trees used together to screen and soften views into and from site.

R 01	12.10.2022	section lines updated
R00	04.10.2022	original drawing
revision	date	notes

drawing number

19

drawing name

Illustrative cross sections

project

North Park, Rheda - Phase 2

client

KCS Agriculture Ltd

Eden Environment Ltd

www.edenenvironment.com