



100
0 10
Millimetres

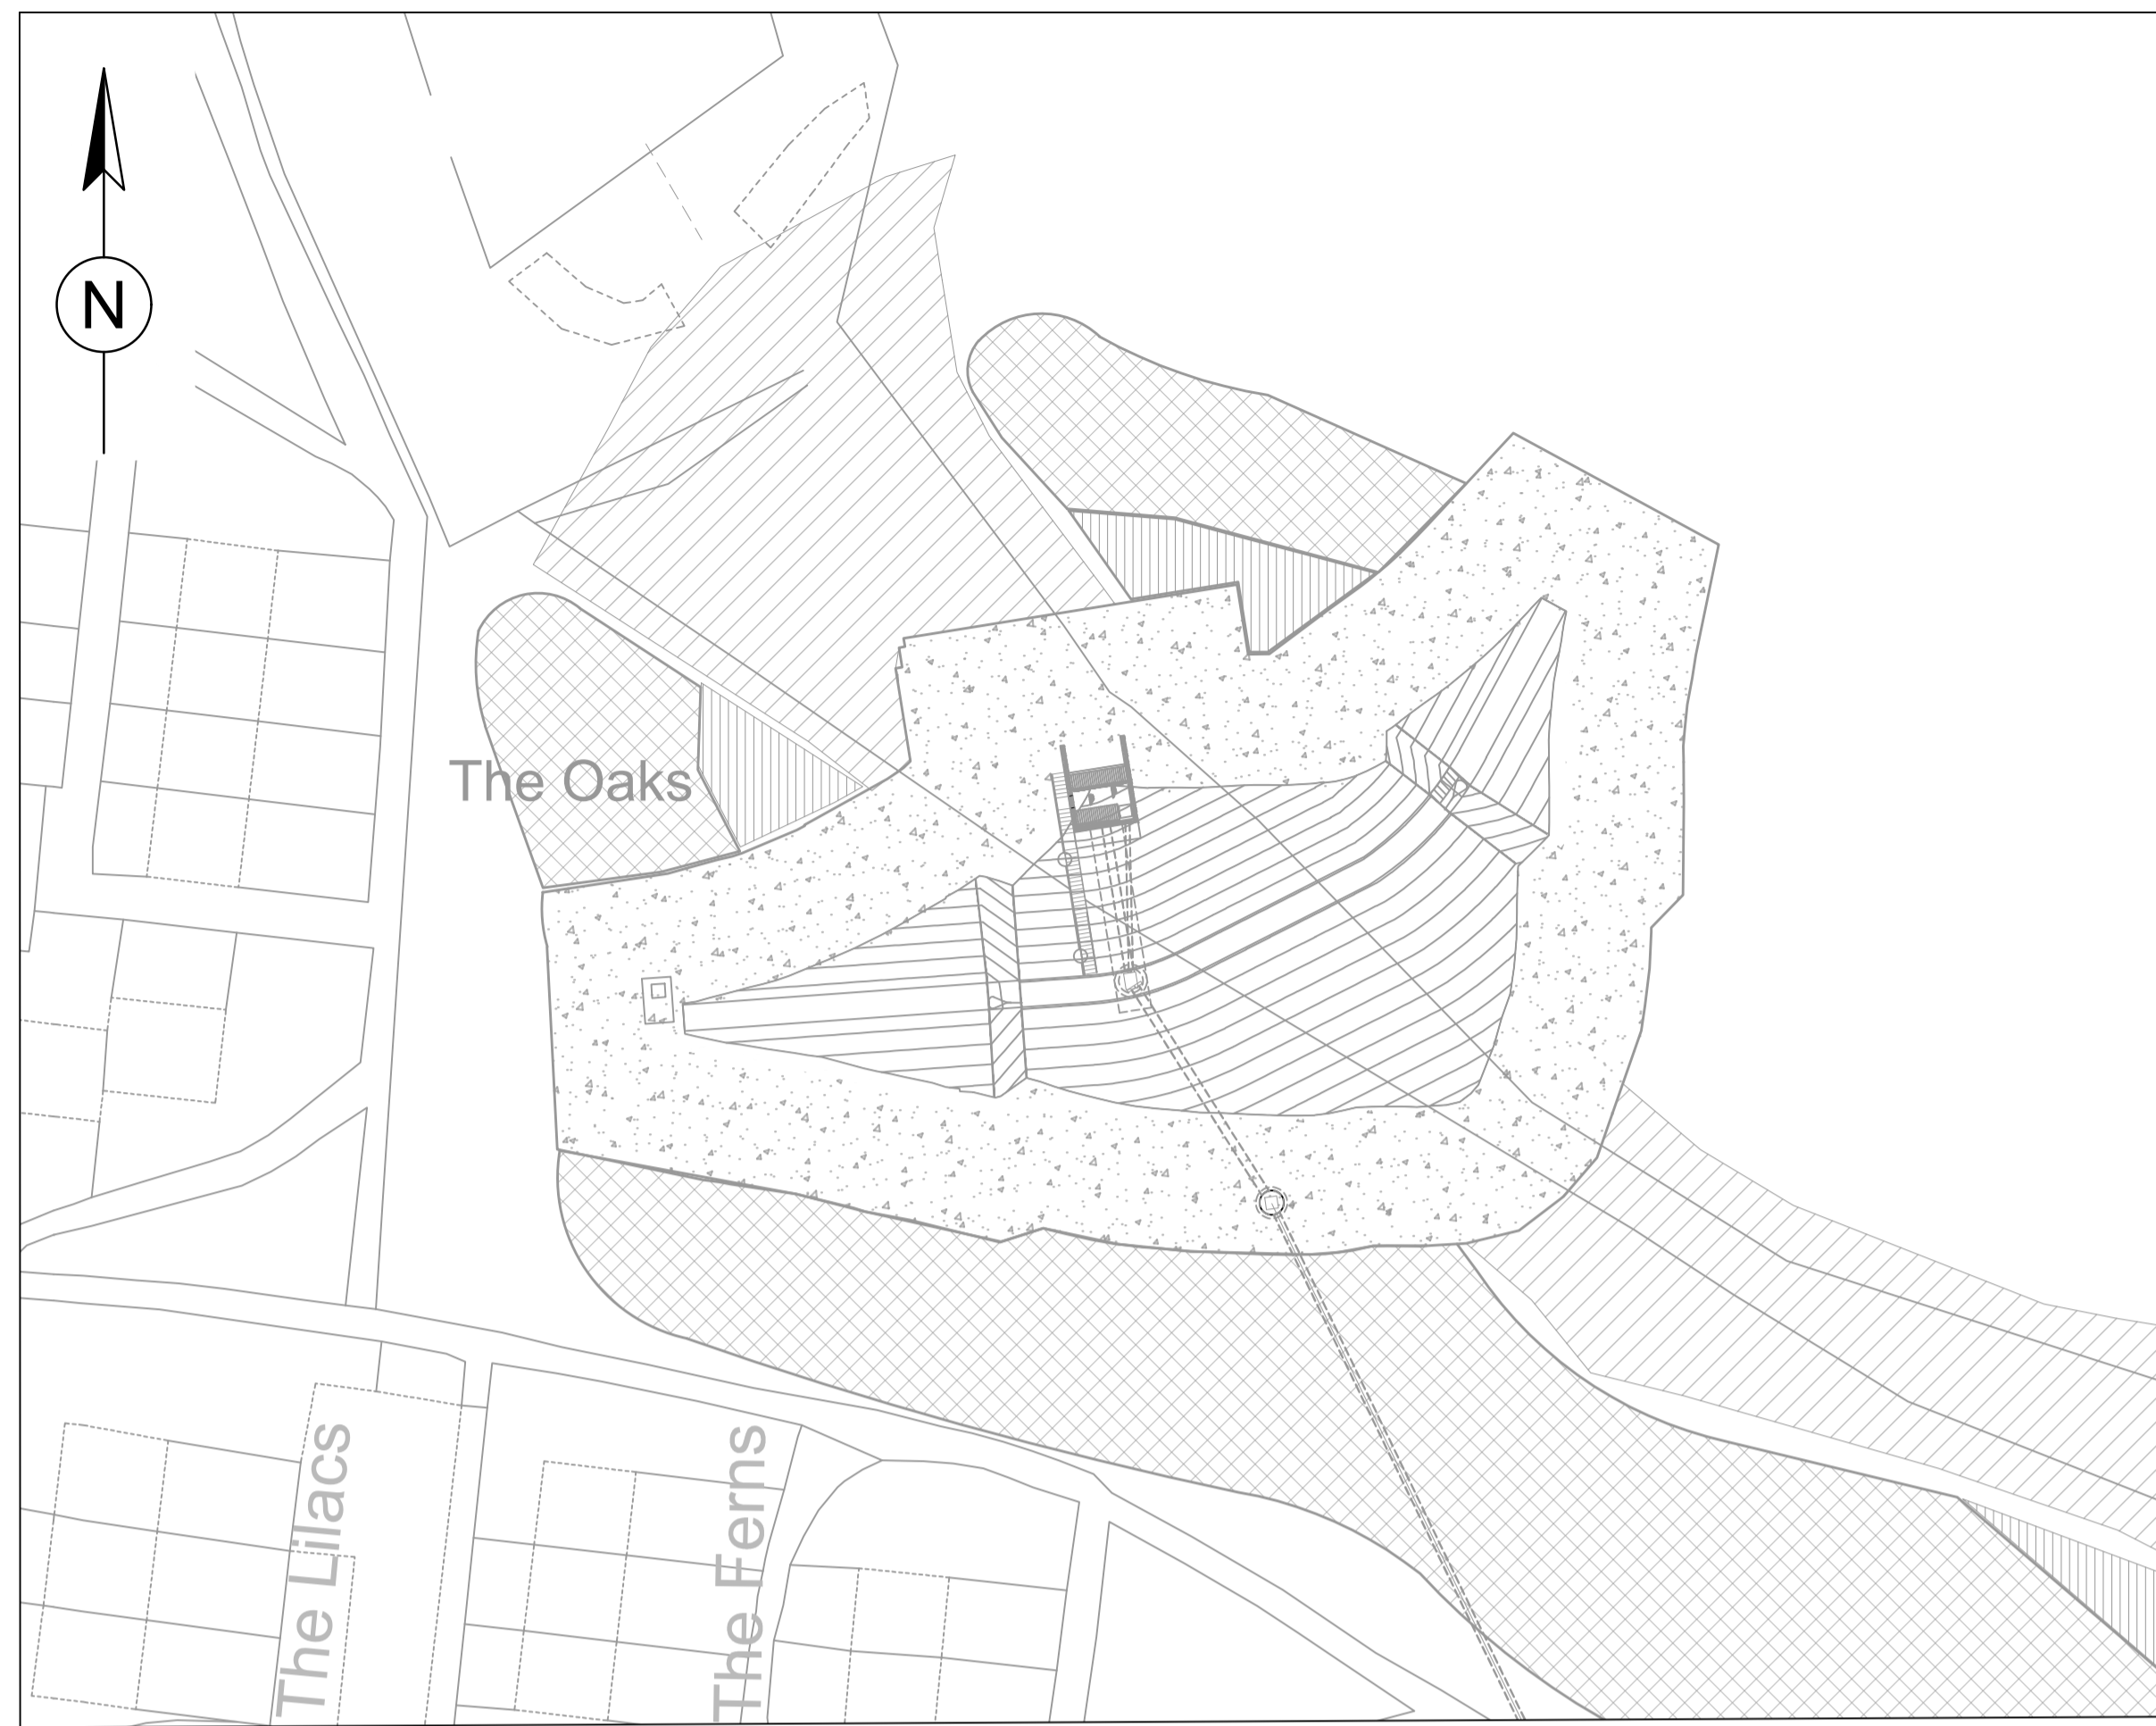

WHANGS UPPER BLOCK PLAN AS EXISTING

SCALE 1:500

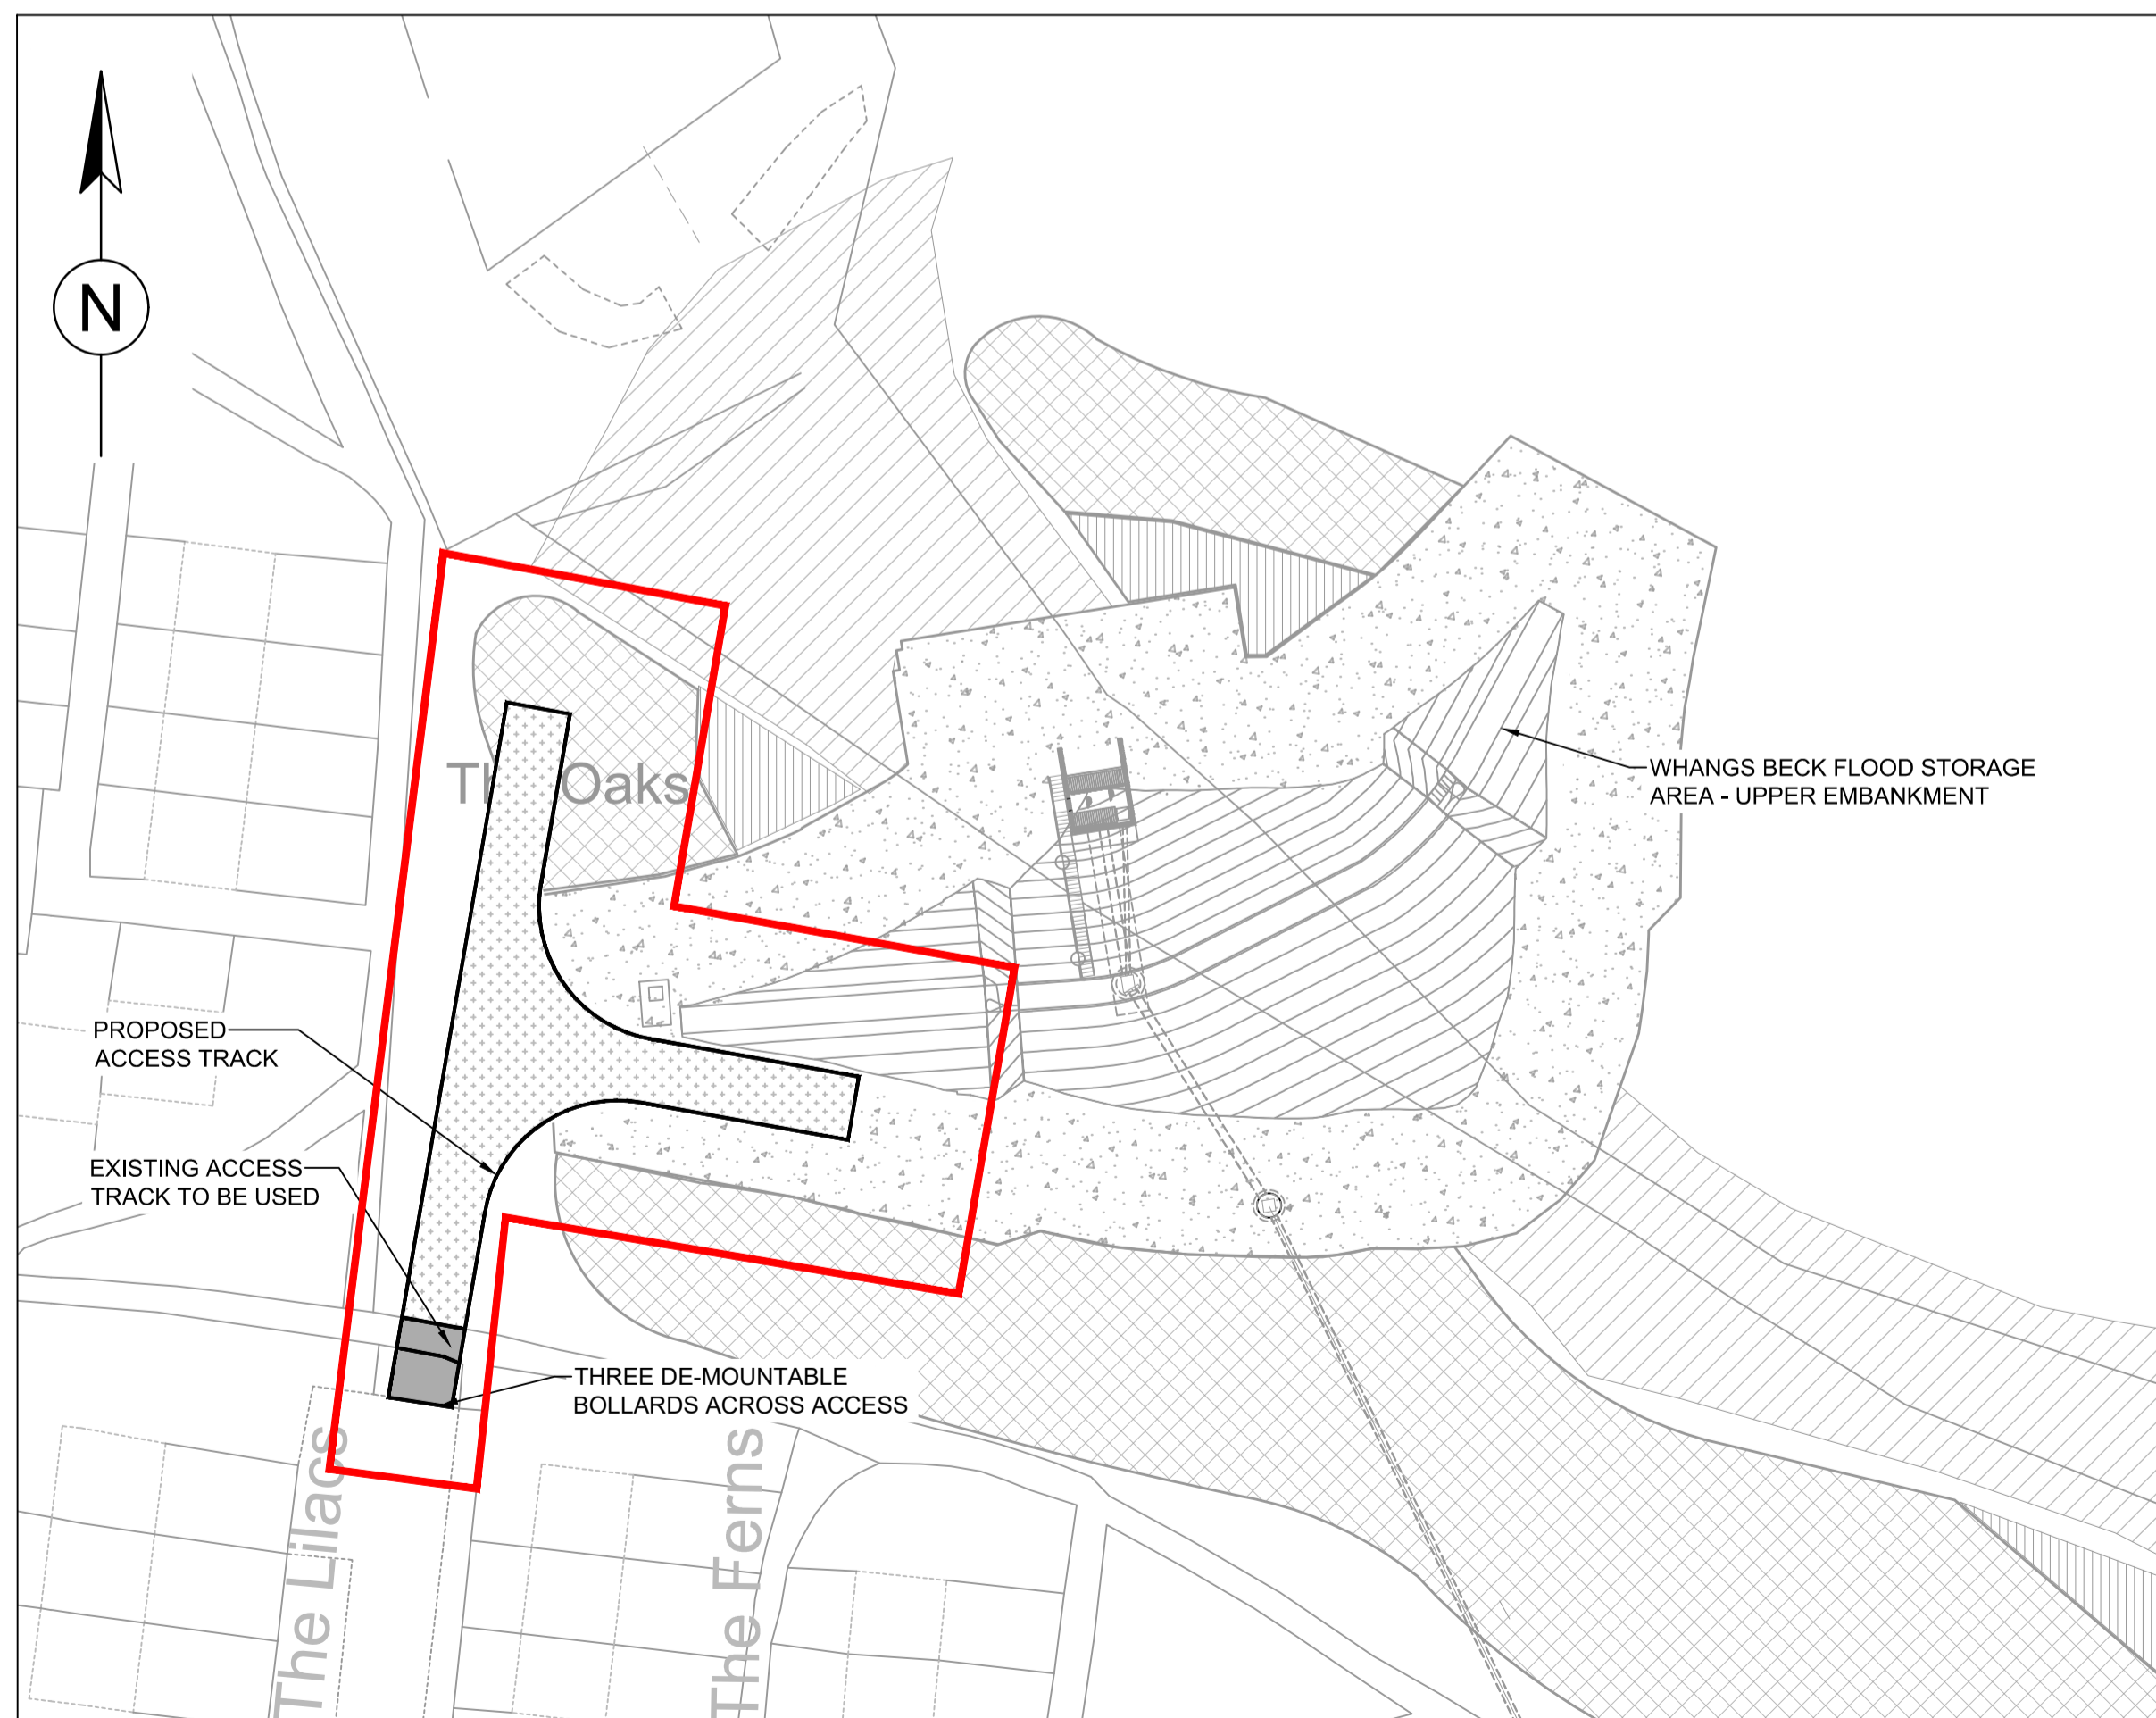

WHANGS UPPER BLOCK PLAN AS PROPOSED

SCALE 1:500

DO NOT SCALE

SAFETY, HEALTH AND ENVIRONMENTAL INFORMATION

In addition to the hazards/risks normally associated with the types of work detailed on this drawing, note the following:

CONSTRUCTION

WORK WITHIN AND AROUND HIGHWAYS
INTERACTION WITH PUBLIC AND CLOSURE OF FOOTPATHS

MAINTENANCE/CLEANING

N/A

DECOMMISSIONING/DEMOLITION









N/A


It is assumed that all works will be carried out by a competent contractor working, where appropriate, to an approved method statement

NOTES

1. ALL DIMENSIONS ARE IN mm UNLESS OTHERWISE STATED.
2. ALL LEVELS ARE IN m AOD UNLESS OTHERWISE STATED.
3. ALL LEVELS SHALL BE CONFIRMED ON SITE.
4. ALL DETAILS SHOWN ON THIS DRAWING (INCLUDING LEVELS AND DIMENSIONS) ARE OUTLINE ONLY AND MAY BE SUBJECT TO CHANGE AS THE DESIGN DEVELOPS.
5. ASSUME THAT ALL WORKING AREAS WILL REQUIRE TOPSOIL STRIP PRIOR TO CONSTRUCTION WORKS.

KEY

-  TARMAC SURFACE FOOTWAY
-  GRASSCRETE
-  TREE
-  TREE CANOPY
-  EXISTING VEGETATION TO BE RETAINED AND PROTECTED
-  PROPOSED AGRICULTURAL GRASS REINSTATEMENT MIX - HAY MEADOW RE1
-  PROPOSED DRY WOODLAND MIX 3
-  RED LINE BOUNDARY

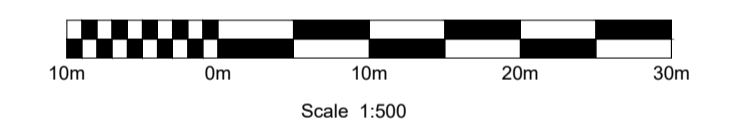

Rev.	Date	Description	By	Chk'd	App'd
C01	20/04/22	FOR PLANNING APPROVAL	SN	CH	SB

Drawing Status: **APPROVED - PUBLISHED** Suitability: **A1**

VBA Joint Venture Limited
Chadwick House
Birchwood Park
Warrington
WA3 6AE
Tel: +44 (0)1925 238000
Fax: +44 (0)1925 238500
Copyright © VBA Joint Venture Limited (2018)

Client: **Environment Agency**

Project Title: **SKIRTING AND WHANGS BECK FRMS 5166264**

Drawing Title: **WHANGS BECK RESERVOIR NEW ACCESS TRACKS WHANGS BECK UPPER EXISTING AND PROPOSED PLANS**

Scale	Drawn	Checked	Reviewed	Authorised
AS SHOWN	SN	CH	SB	MK
Original Size	Date	Date	Date	Date
A1	08/03/22	09/03/22	15/03/22	20/04/22

Drawing Number: **IMNW000818-VBA-HA-3T3-DR-C-0002** Revision: **C01**