



100  
Millimetres  
0 10

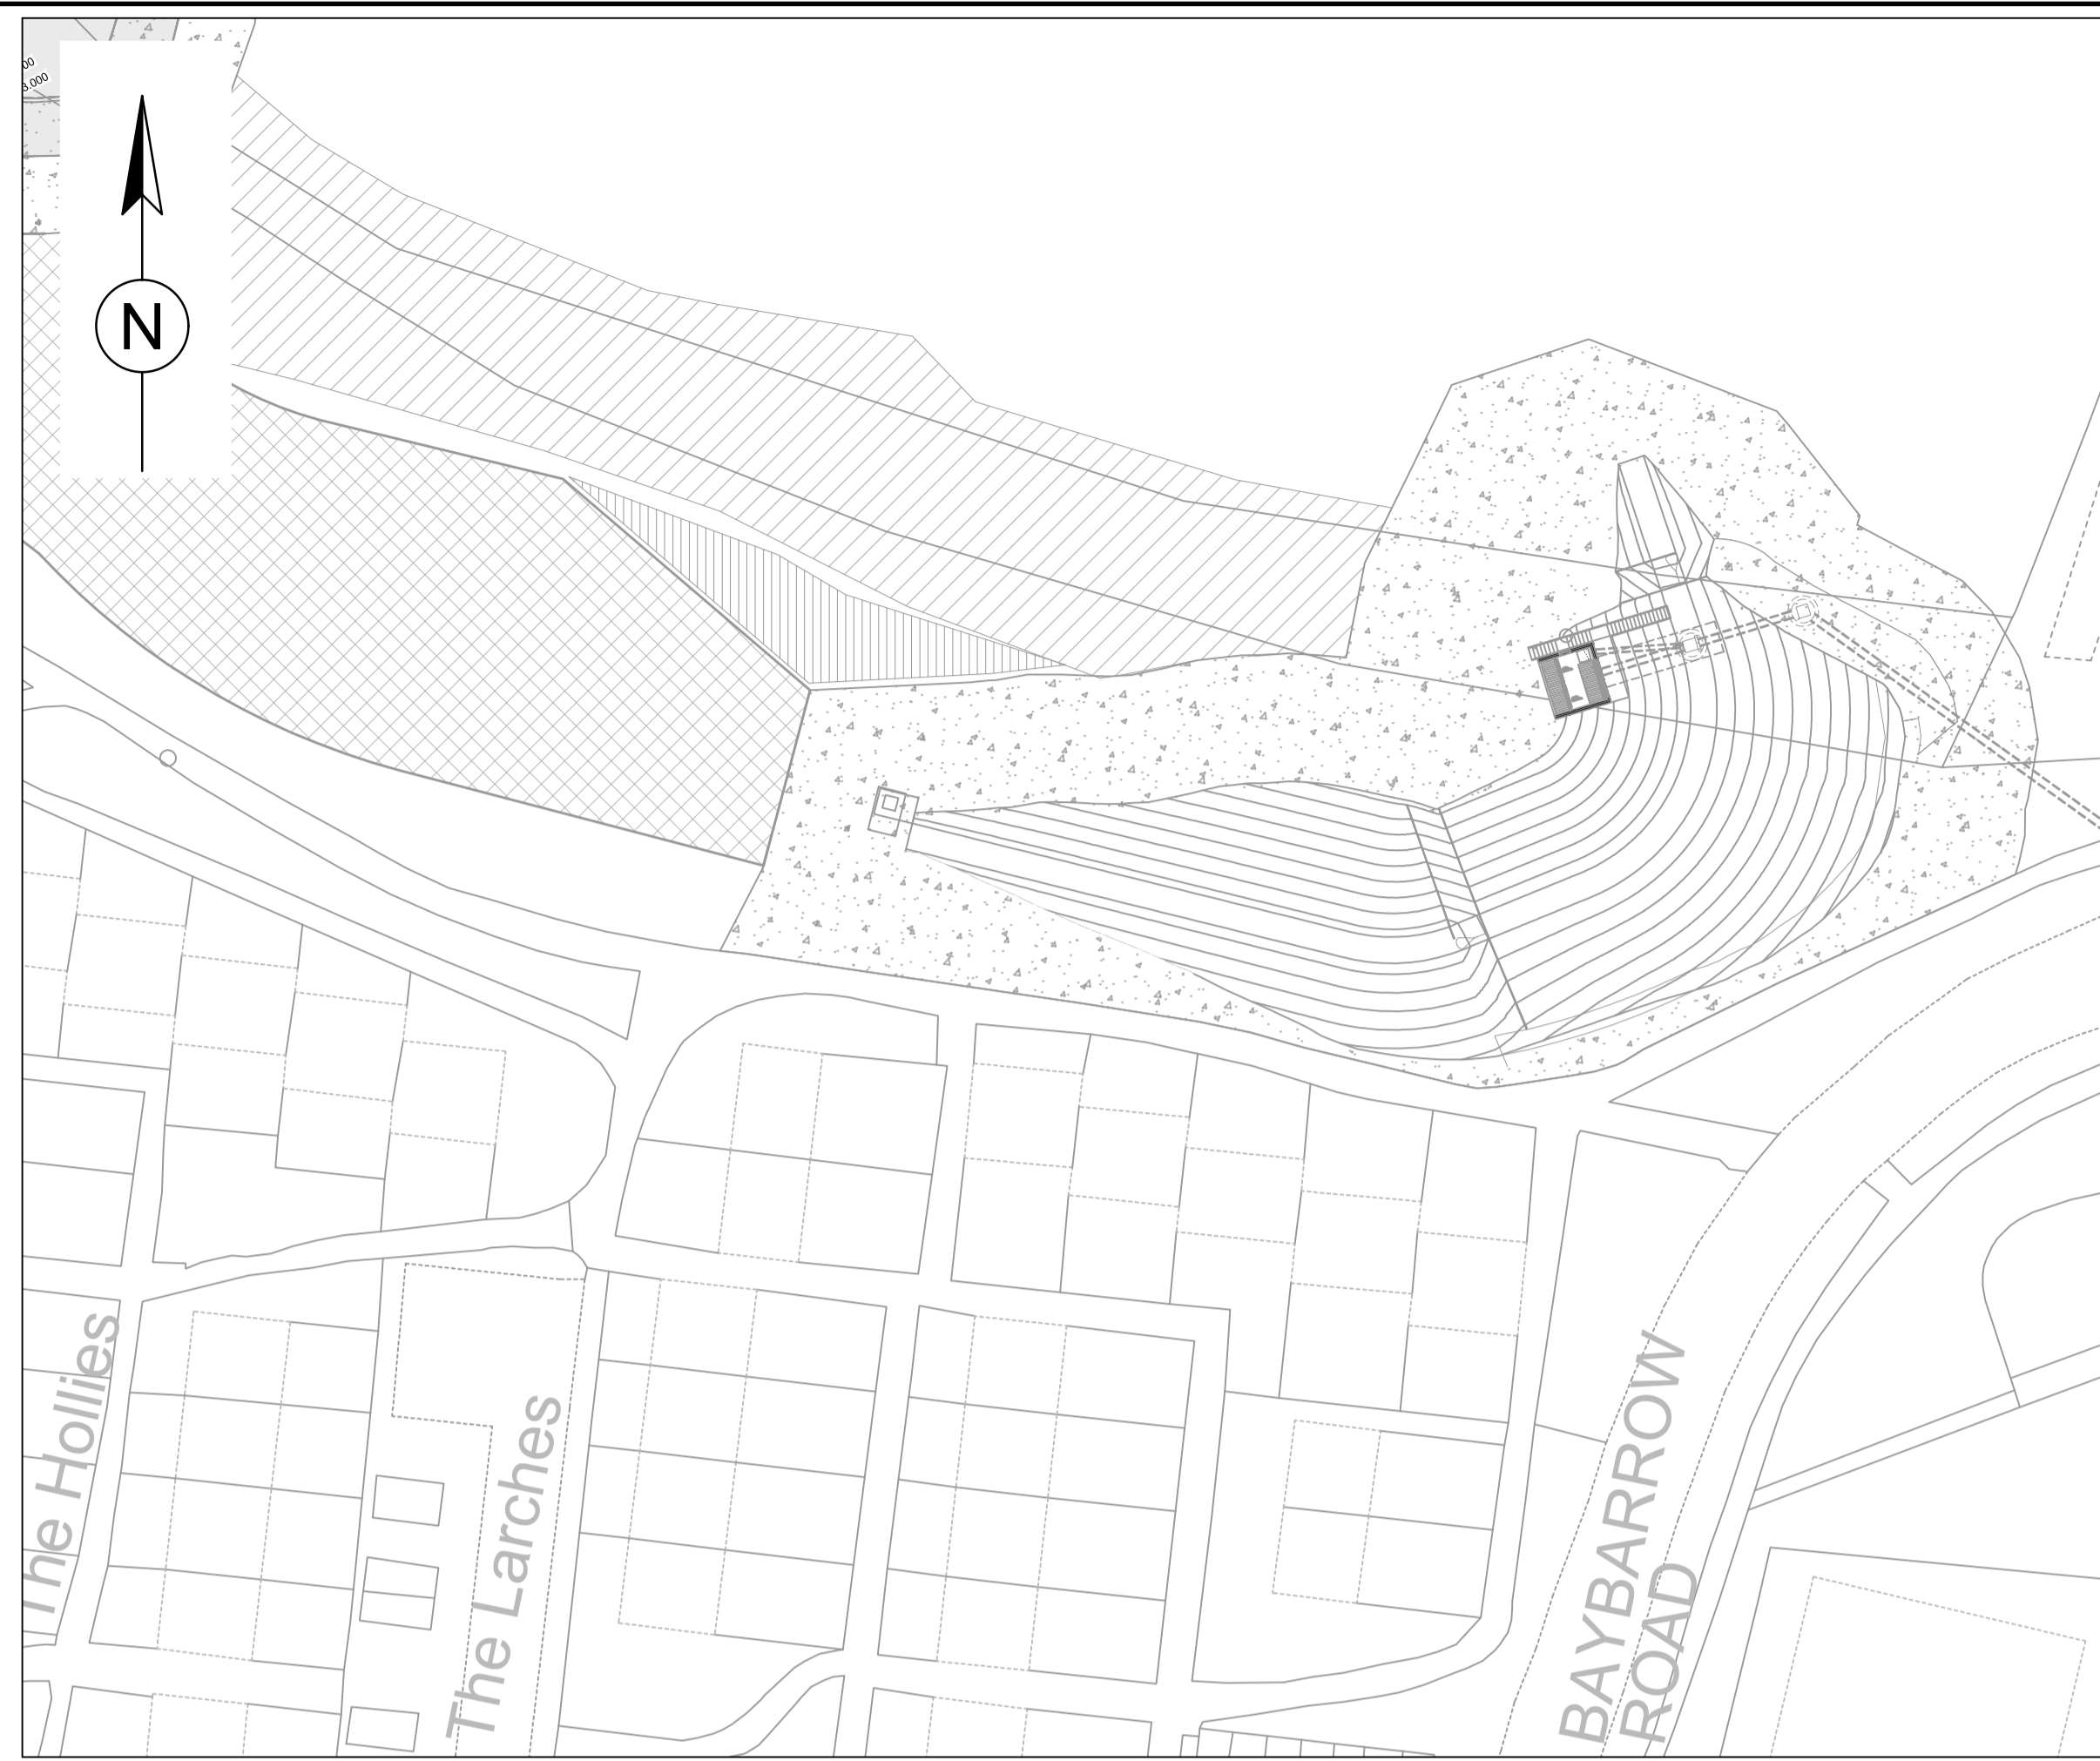

WHANGS LOWER BLOCK PLAN AS EXISTING

SCALE 1:500

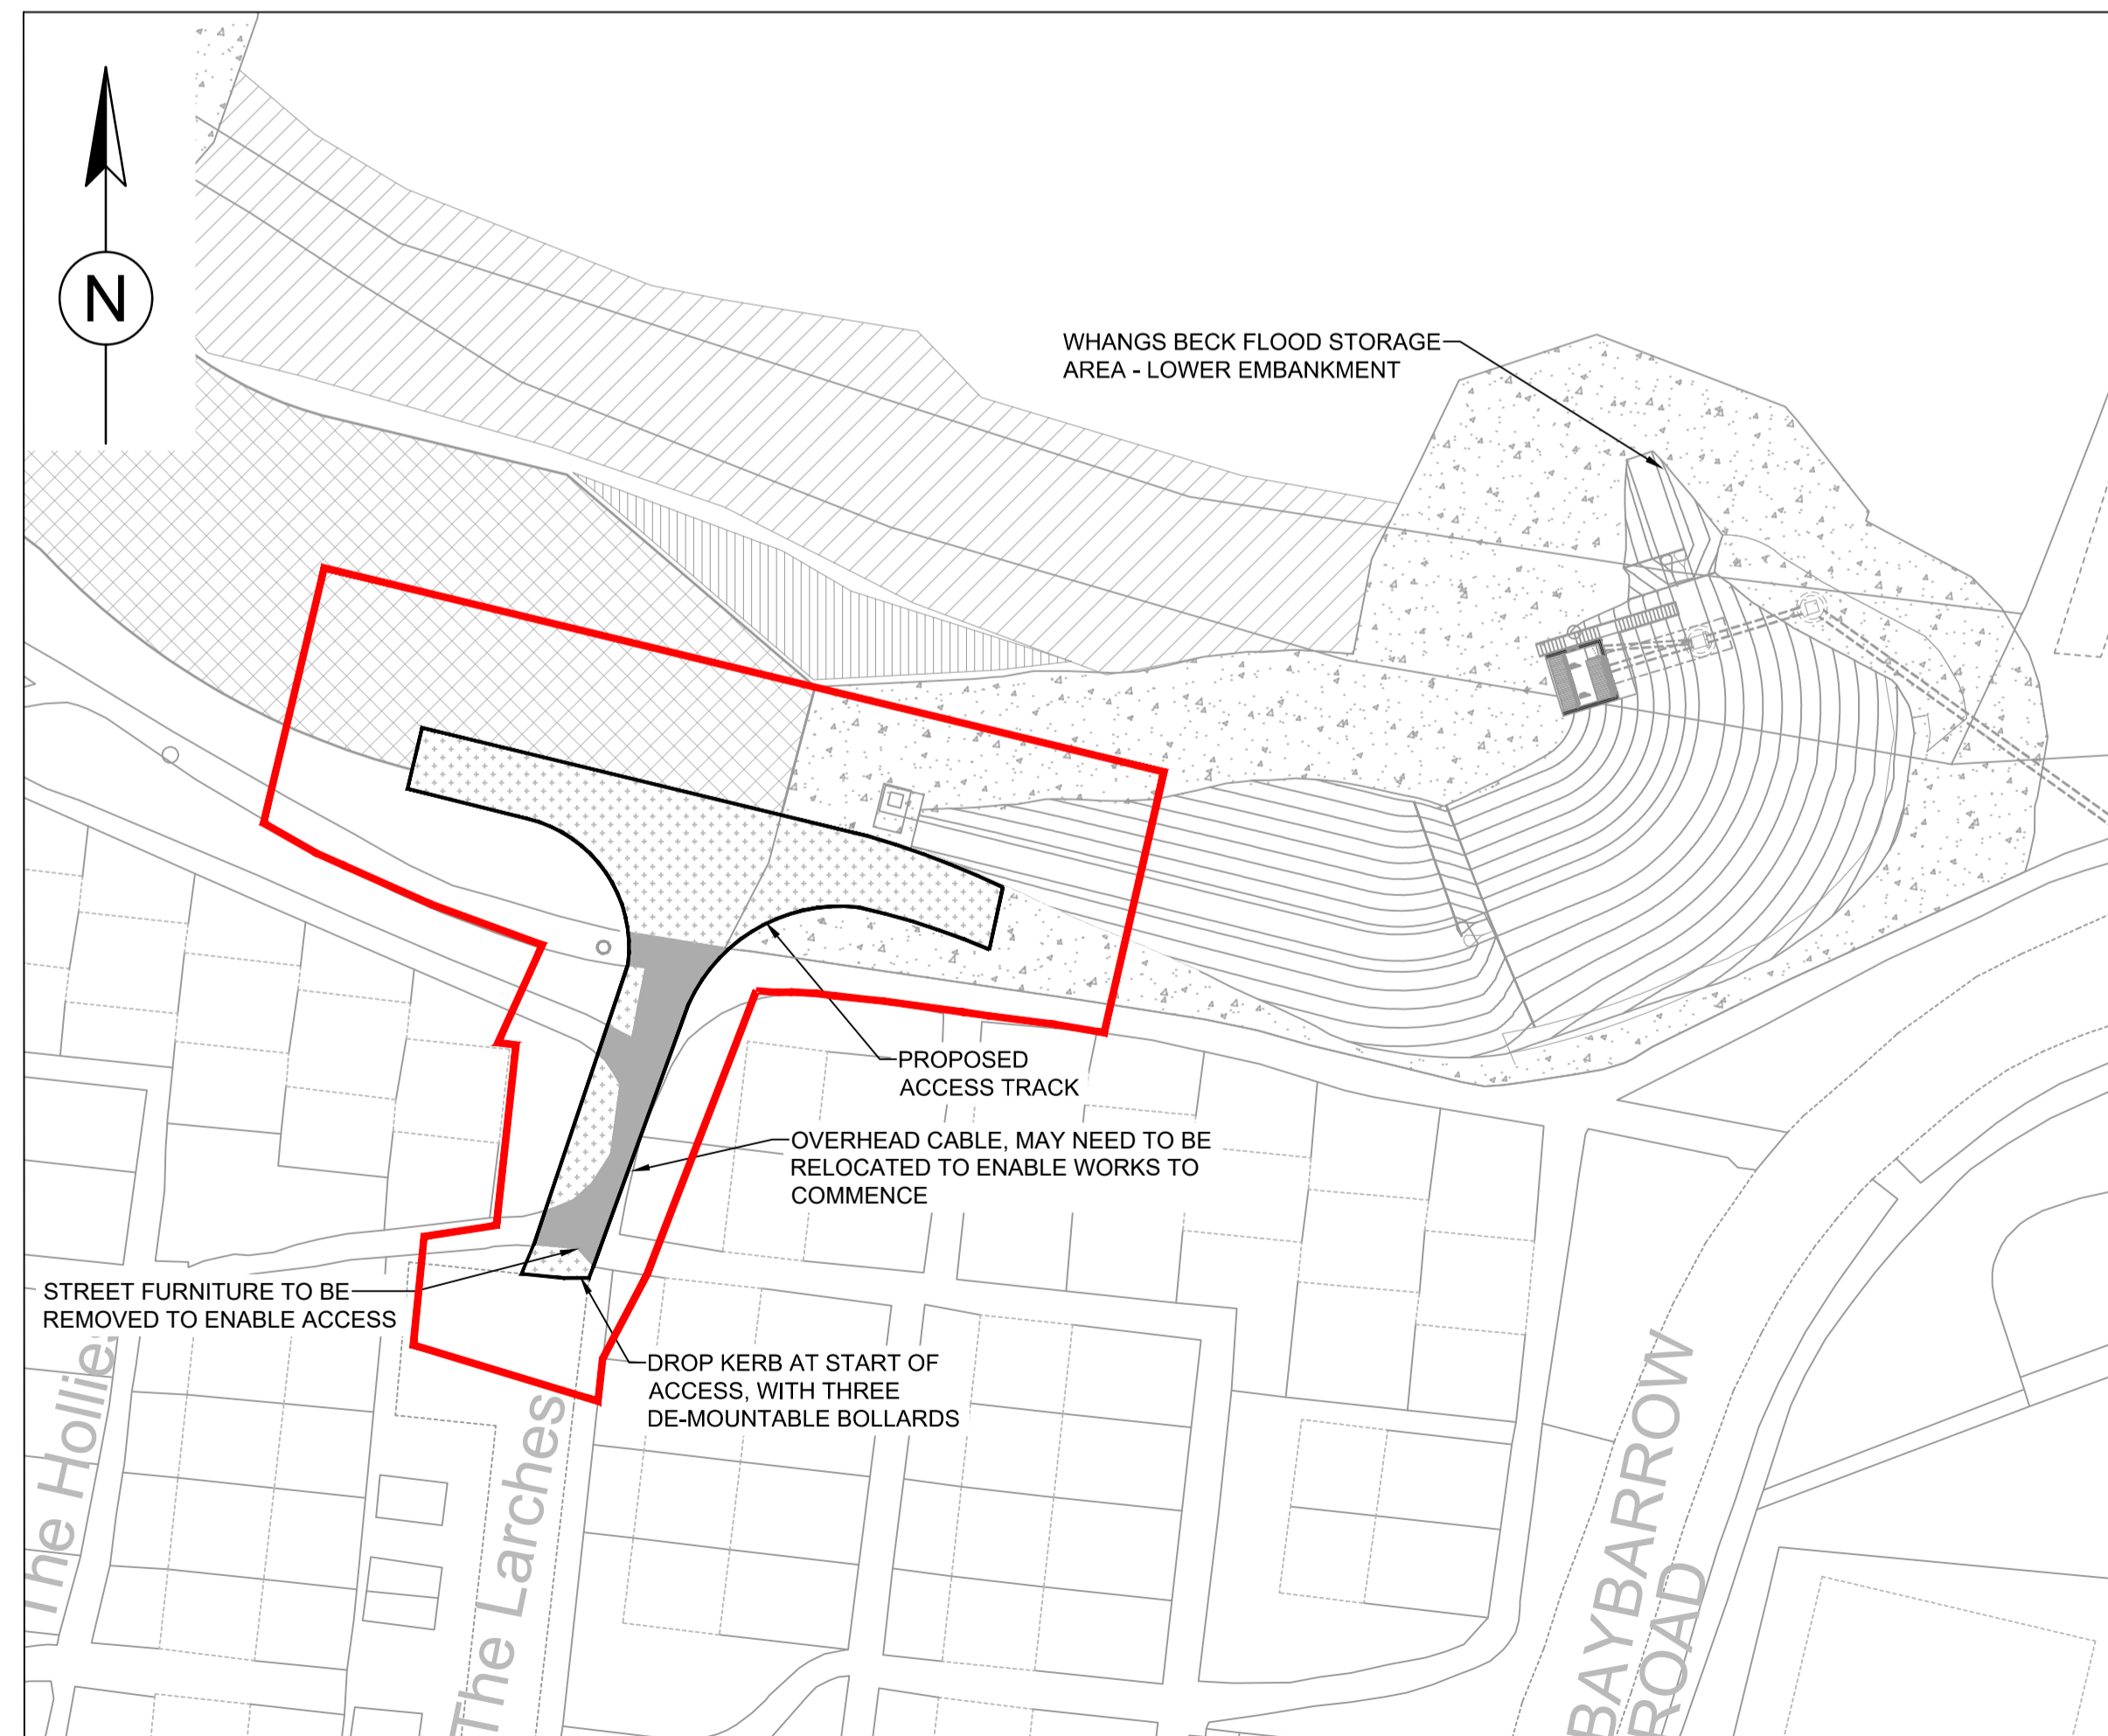

WHANGS LOWER BLOCK PLAN AS PROPOSED

SCALE 1:500

DO NOT SCALE

**SAFETY, HEALTH AND ENVIRONMENTAL INFORMATION**

In addition to the hazards/risks normally associated with the types of work detailed on this drawing, note the following:

**CONSTRUCTION**

WORK WITHIN AND AROUND HIGHWAYS  
INTERACTION WITH PUBLIC AND CLOSURE OF FOOTPATHS

**MAINTENANCE/CLEANING**

N/A

**DECOMMISSIONING/DEMOLITION**









N/A


It is assumed that all works will be carried out by a competent contractor working, where appropriate, to an approved method statement

**NOTES**

1. ALL DIMENSIONS ARE IN mm UNLESS OTHERWISE STATED.
2. ALL LEVELS ARE IN m AOD UNLESS OTHERWISE STATED.
3. ALL LEVELS SHALL BE CONFIRMED ON SITE.
4. ALL DETAILS SHOWN ON THIS DRAWING (INCLUDING LEVELS AND DIMENSIONS) ARE OUTLINE ONLY AND MAY BE SUBJECT TO CHANGE AS THE DESIGN DEVELOPS.
5. ASSUME THAT ALL WORKING AREAS WILL REQUIRE TOPSOIL STRIP PRIOR TO CONSTRUCTION WORKS.

**KEY**

-  TARMAC SURFACE FOOTWAY
-  GRASSCRETE
-  TREE
-  TREE CANOPY
-  EXISTING VEGETATION TO BE RETAINED AND PROTECTED
-  PROPOSED AGRICULTURAL GRASS REINSTATEMENT MIX - HAY MEADOW RE1
-  PROPOSED DRY WOODLAND MIX 3
-  RED LINE BOUNDARY

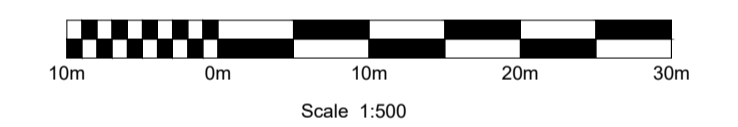

Rev.	Date	Description	By	Chk'd	App'd
C01	20/04/22	FOR PLANNING APPROVAL	SN	CH	SB

Drawing Status	Suitability
<b>APPROVED - PUBLISHED</b>	<b>A1</b>

**VBA** Joint Venture Limited  
Chadwick House  
Birchwood Park  
Warrington  
WA3 6AE  
Tel: +44 (0)1925 238000  
Fax: +44 (0)1925 238500  
Copyright © VBA Joint Venture Limited (2018)

Client  
**Environment Agency**

Project Title  
**SKIRTING AND WHANGS BECK FRMS 5166264**

Drawing Title  
**WHANGS BECK RESERVOIR  
NEW ACCESS TRACKS  
WHANGS BECK LOWER  
EXISTING AND PROPOSED PLANS**

Scale	Drawn	Checked	Reviewed	Authorised
AS SHOWN	SN	CH	SB	MK
Original Size	Date	Date	Date	Date
A1	08/03/22	09/03/22	15/03/22	20/04/22

Drawing Number	Revision
IMNW000818-VBA-HA-3T3-DR-C-0005	C01