
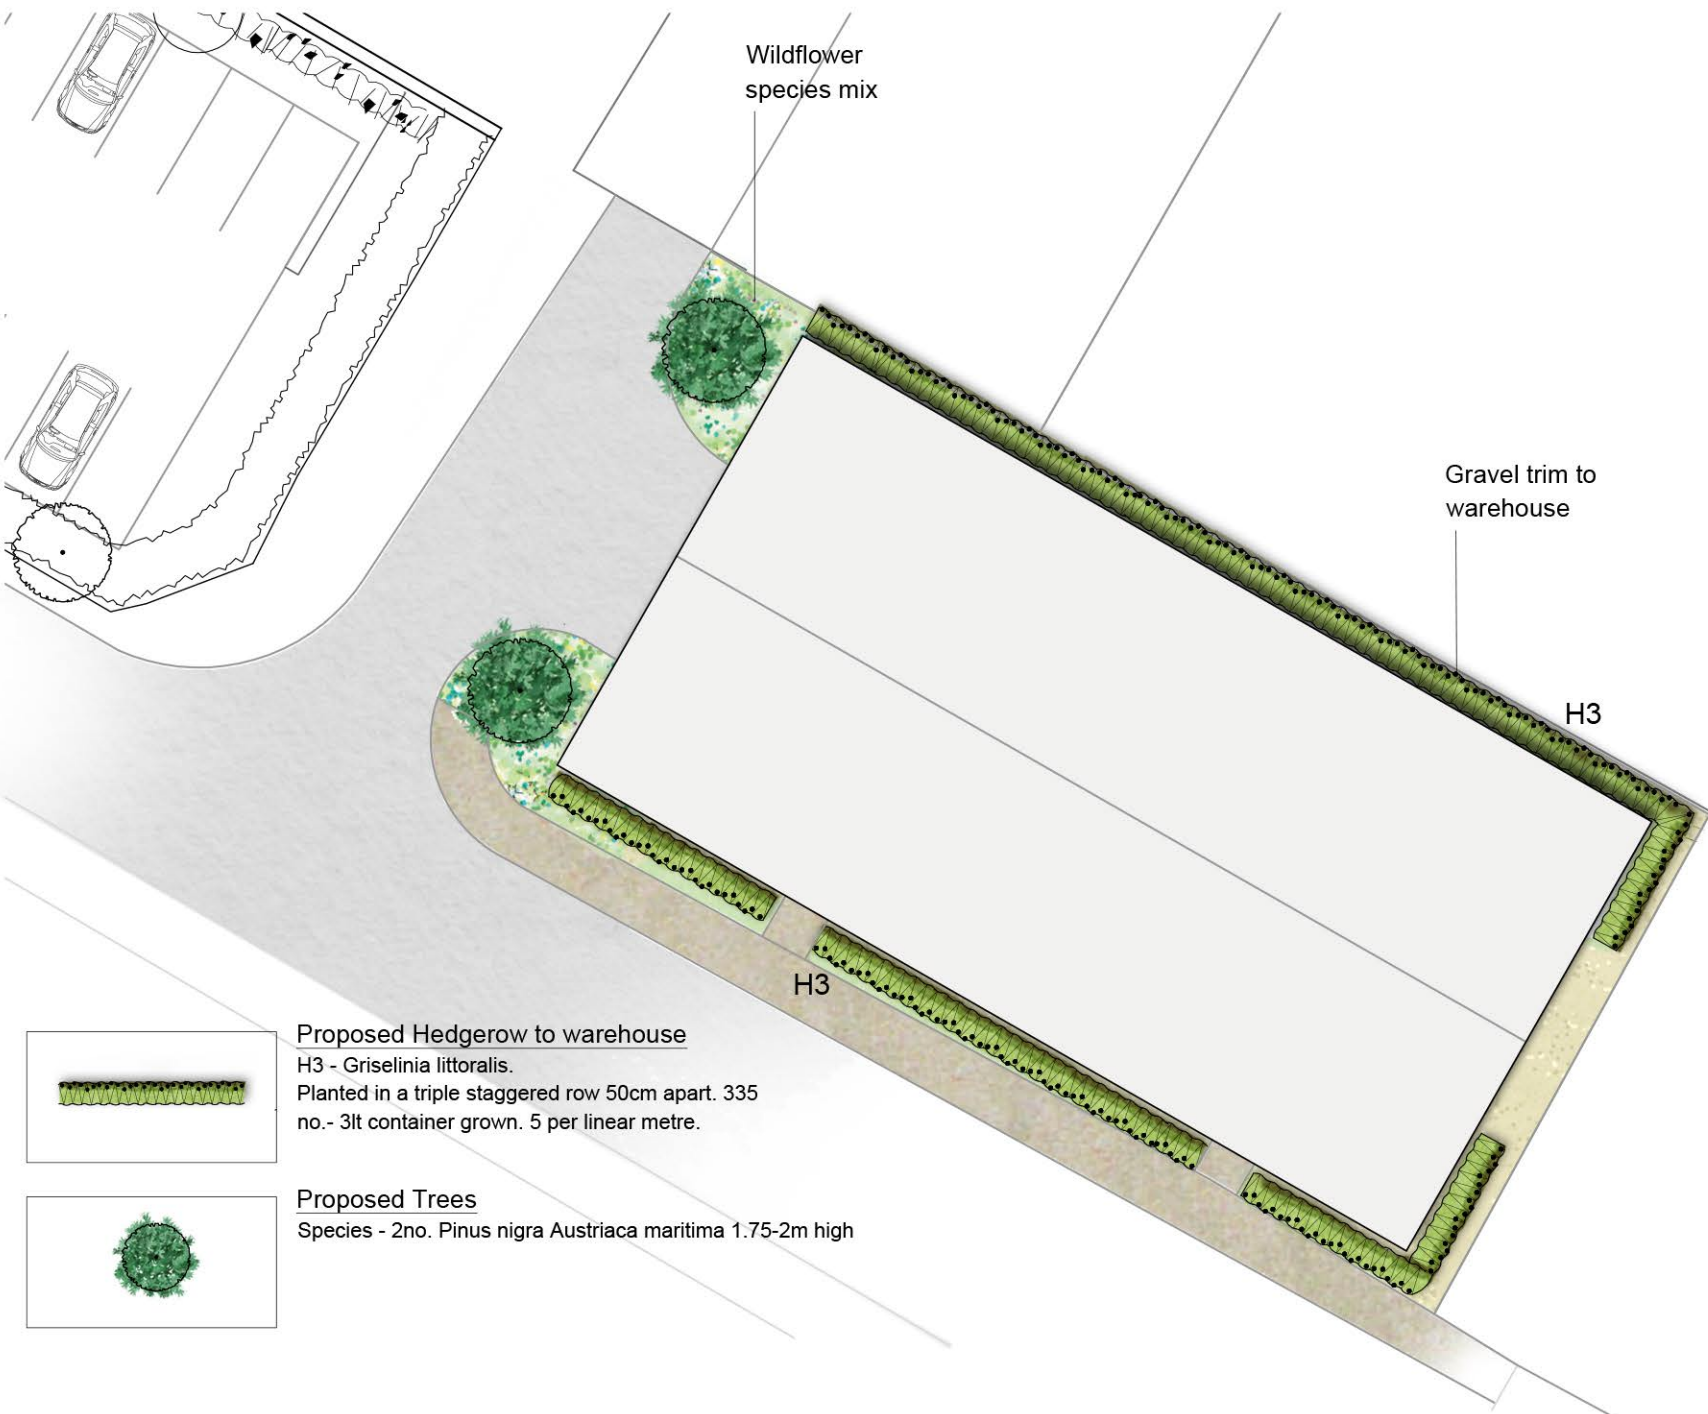


Proposed Hedgerow to warehouse
 H3 - *Griselinia littoralis*.
 Planted in a triple staggered row 50cm apart. 335
 no.- 3lt container grown. 5 per linear metre.

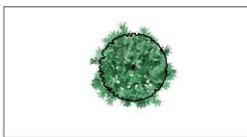

Proposed Trees
 Species - 2no. *Pinus nigra Austriaca maritima* 1.75-2m high

© This drawing, the graphics and the
 landscape works and ideas depicted
 therein remains the copyright of
 Barnes Walker and may not be
 reproduced, stored in a retrieval
 system, or transmitted in any form,
 amended without prior written
 consent. Figured dimensions to be
 followed in preference to scaled and
 dimensions to be taken on the
 site and in the event of any
 discrepancy refer to Barnes Walker
 Limited.

DWG TITLE
LANDSCAPE LAYOUT - WAREHOUSE
 PROJECT TITLE
Millom Ironworks, Millom, Cumbria
 DRAWN BY
HB
 CHECKED BY
NF

DWG NO.
M2685-05C
 CLIENT
AIBM LTD
 WORK STAGE
PLANNING
 DATE
05.2020
 SCALE
1:250@A4

Unit 6, Longley Lane
 Northenden, Manchester
 M22 4WT
 T: 0161 946 0808
 E: design@barneswalker.co.uk
 W: www.barneswalker.co.uk

bw
BARNES
WALKER