




Typical Inspection Chamber Sited in driveways / hard landscaped areas
with standard round cover

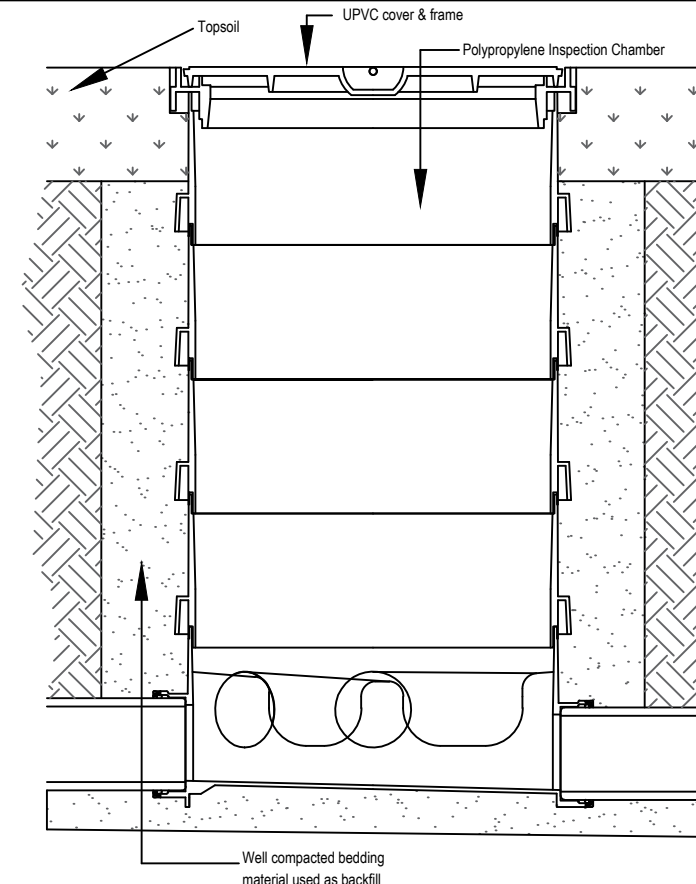

Typical Inspection Chamber Sited in soft landscaped areas
with standard round cover

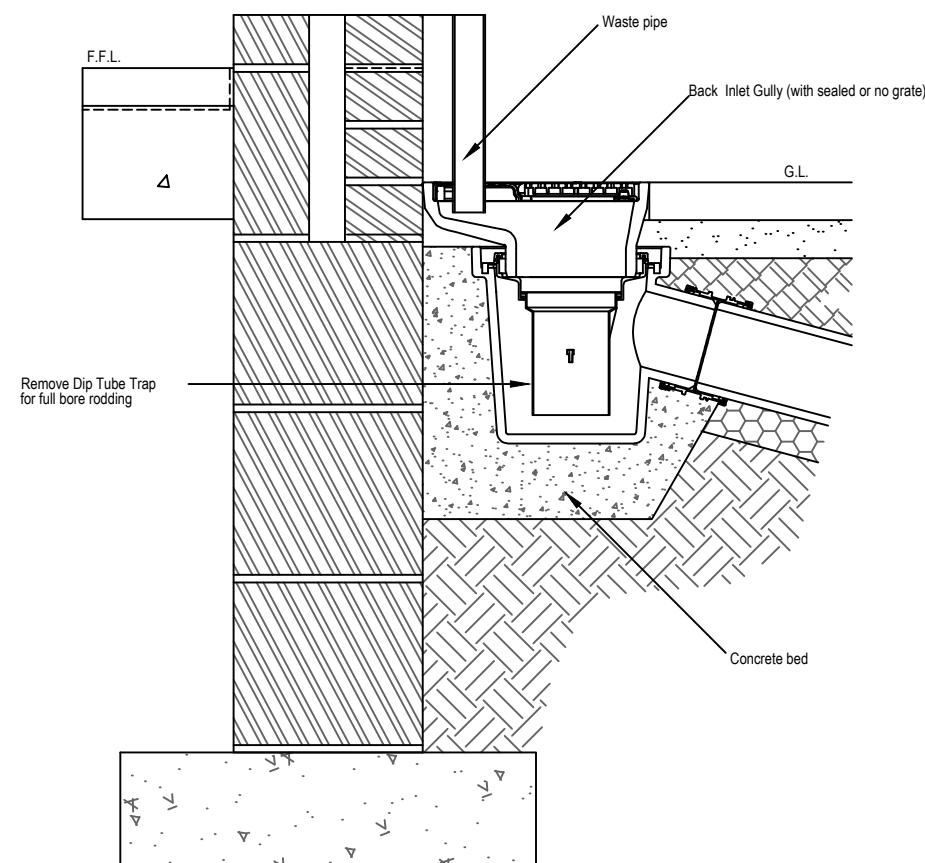

Typical Back Inlet Gulley Detail

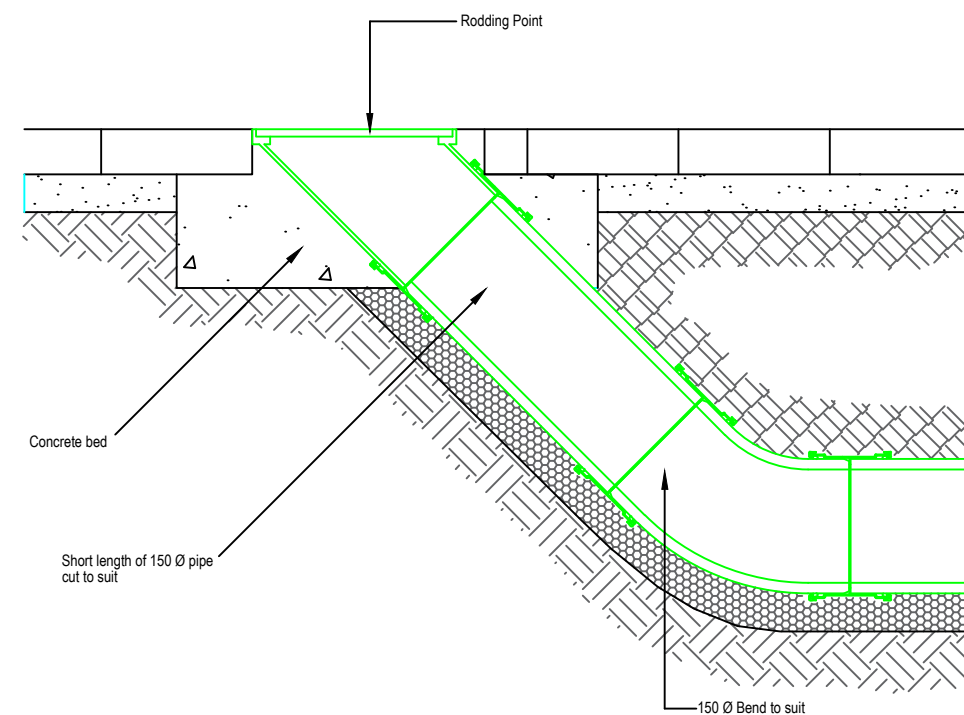

Typical Rodding Eye Detail

M & P Gadsden
Consulting Engineers Ltd

Unit 20
Meetings Industrial Estate
Park Road
Barrow-in-Furness
Cumbria
LA14 4TL



Tel: 01229 813333
Web: www.mandpgadsdenconsulting.co.uk
E-mail: mike@mpg-consulting.co.uk
mark@mpg-consulting.co.uk

NOTES

Rev.	Date.	Notes.	Init.
A	16-03-21	Preliminary Issue	RB
B	22-09-21	Additional details included	RB

Client: As If By Magic,
Project: Drainage Design for Proposed Development @
Old Ironworks Site,
Devonshire Road, Millom.

Notes:
This drawing is protected by copyright and must not be copied or reproduced without
the written consent of M&P Gadsden Consulting Engineers Ltd. No dimensions are to
be scaled from this drawing. All dimensions and sizes to be checked on site. ©

Drawing Title: TYPICAL DRAINAGE CONSTRUCTION
DETAILS - SHEET 2

Status: STAGE 3

Date: 16/03/2021 Drawn: RB Scale: 1:10 - A3

Drawing No. 20404_STG3_05.2 Revision: B