
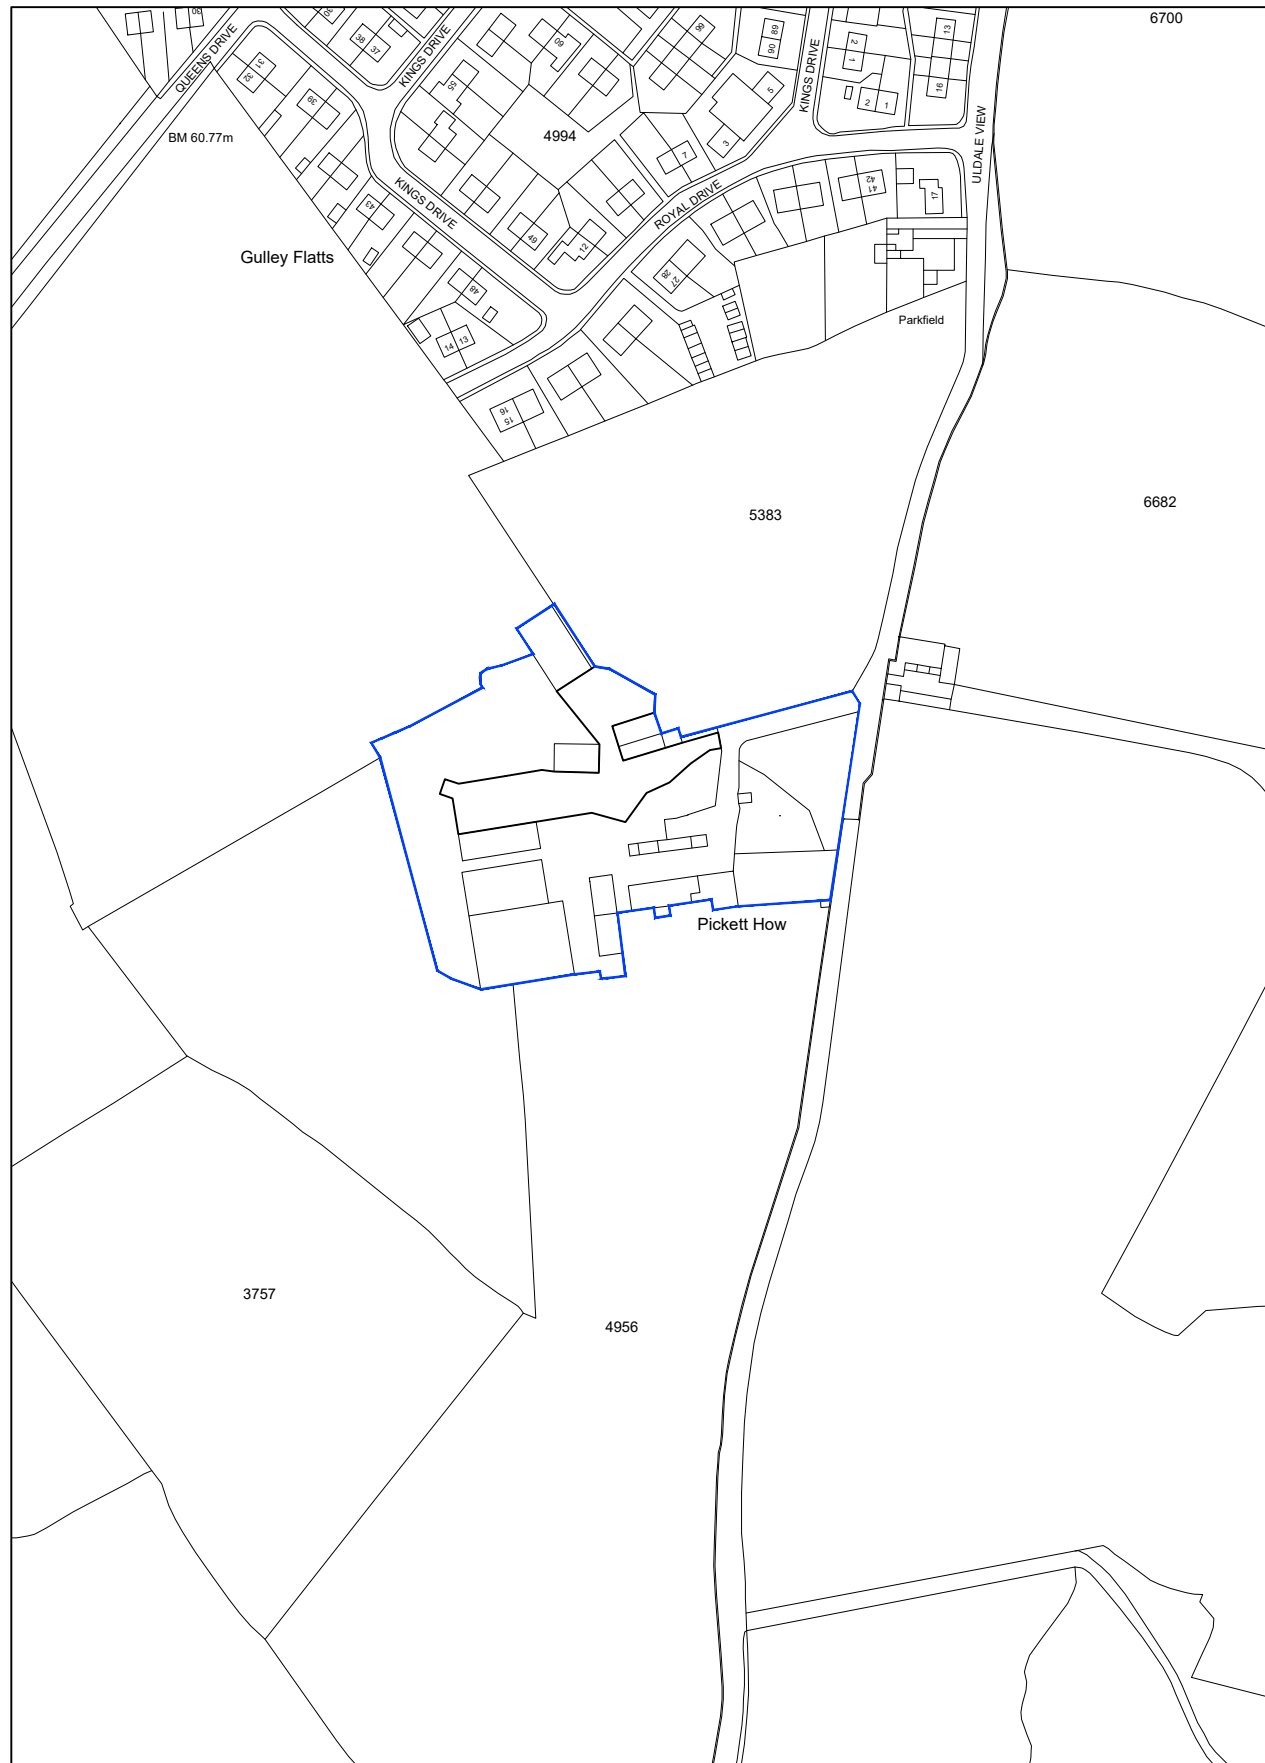


NOTES AND AMENDMENTS


This drawing is copyright ©. Figured dimensions are to be followed in preference to scaled dimensions and particulars are to be taken from the actual work where possible. Any discrepancy must be reported to the architect immediately and before proceeding.

REVISIONS

Rev	Description	Drawn	Date

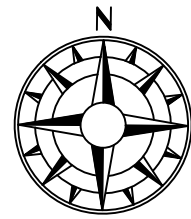

Location Plan

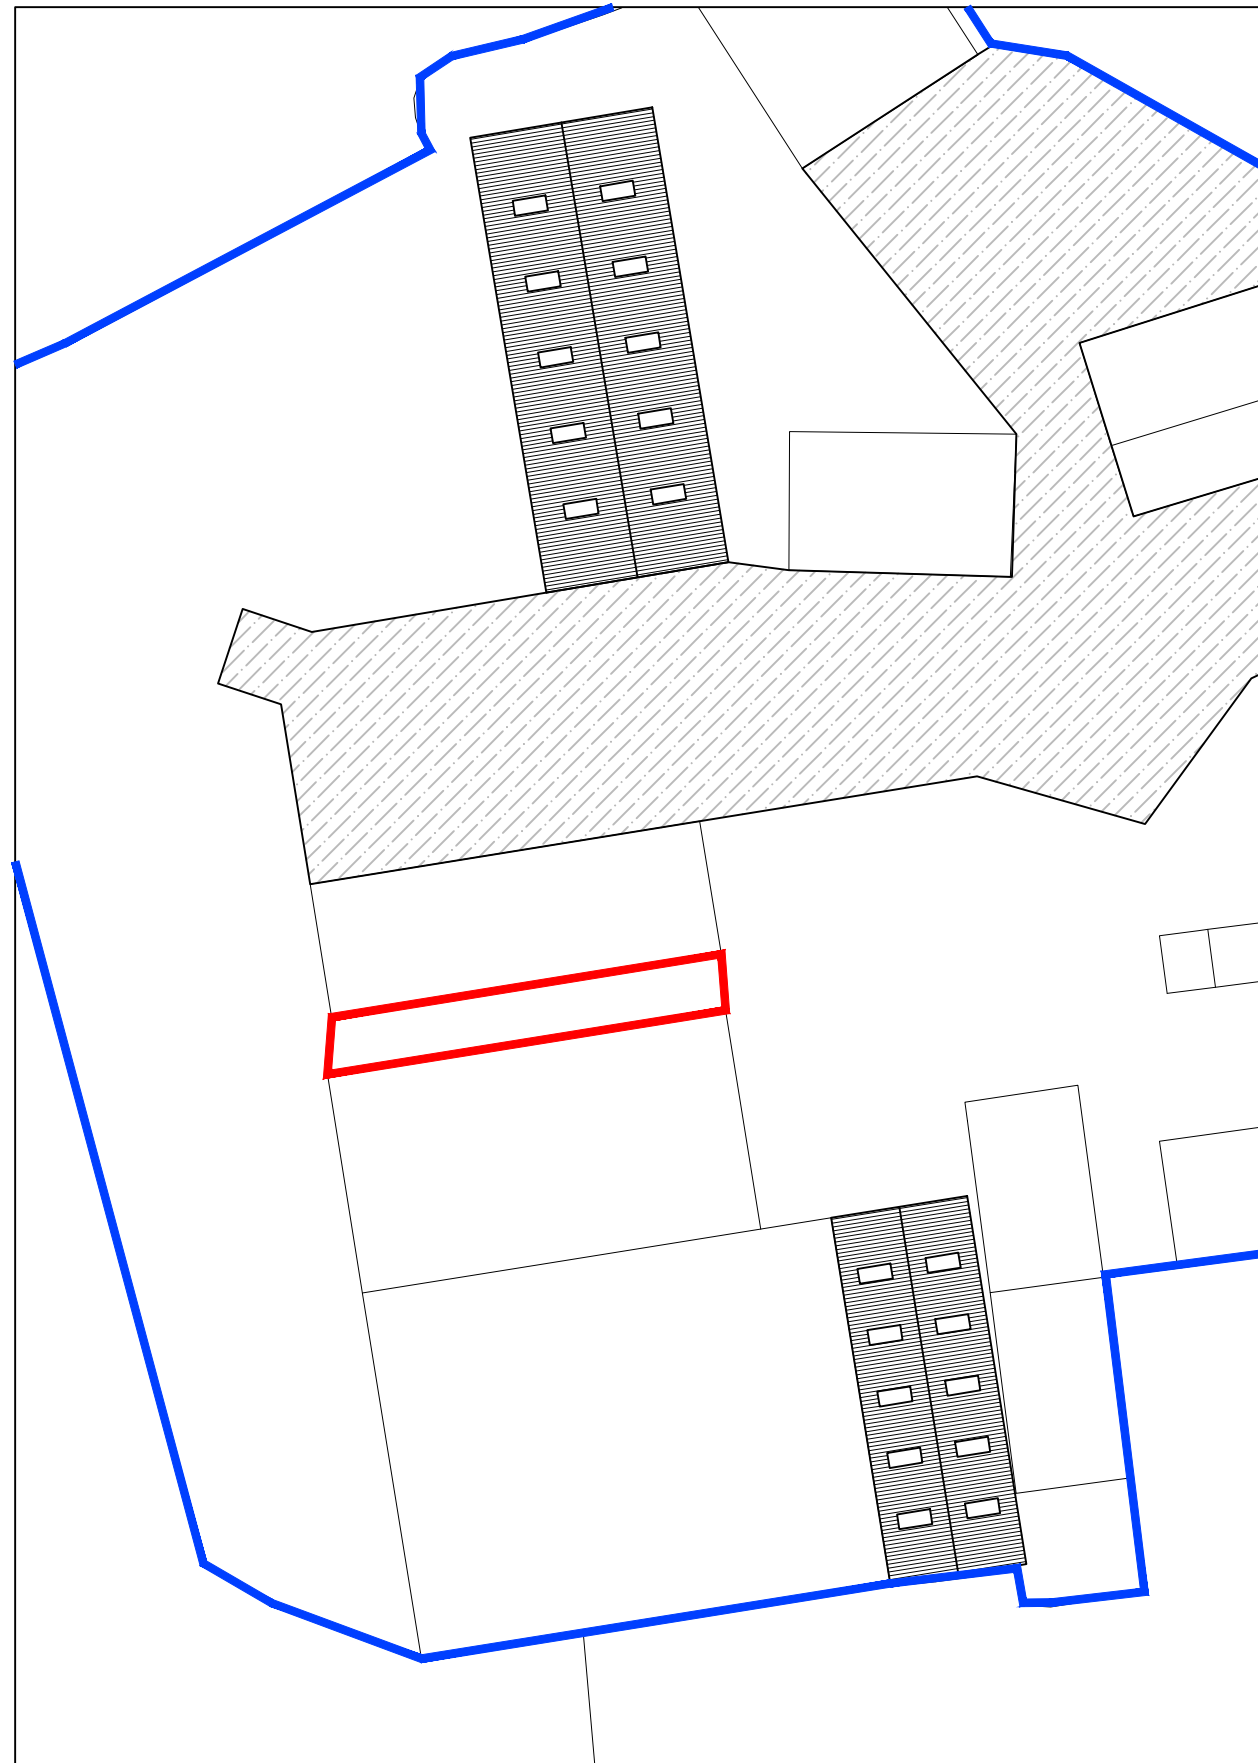

Block Plan

ASHWOOD
DESIGN ASSOCIATES LTD
12A Clifford Court, Parkhouse Business Park, Carlisle CA3 0JG
t 01228 510616 e admin@ashwooddesign.co.uk
f 01228 520861 w www.ashwooddesign.co.uk

Purpose:
Planning

Client:
-

Project:
Pickett How Farm

Title:
Location & Block Plan

Scale: 1:2500 & 1:500	Drawn: jc	Date: 03/19
Project No: 1834	Drawing No: 005	Revision: b