



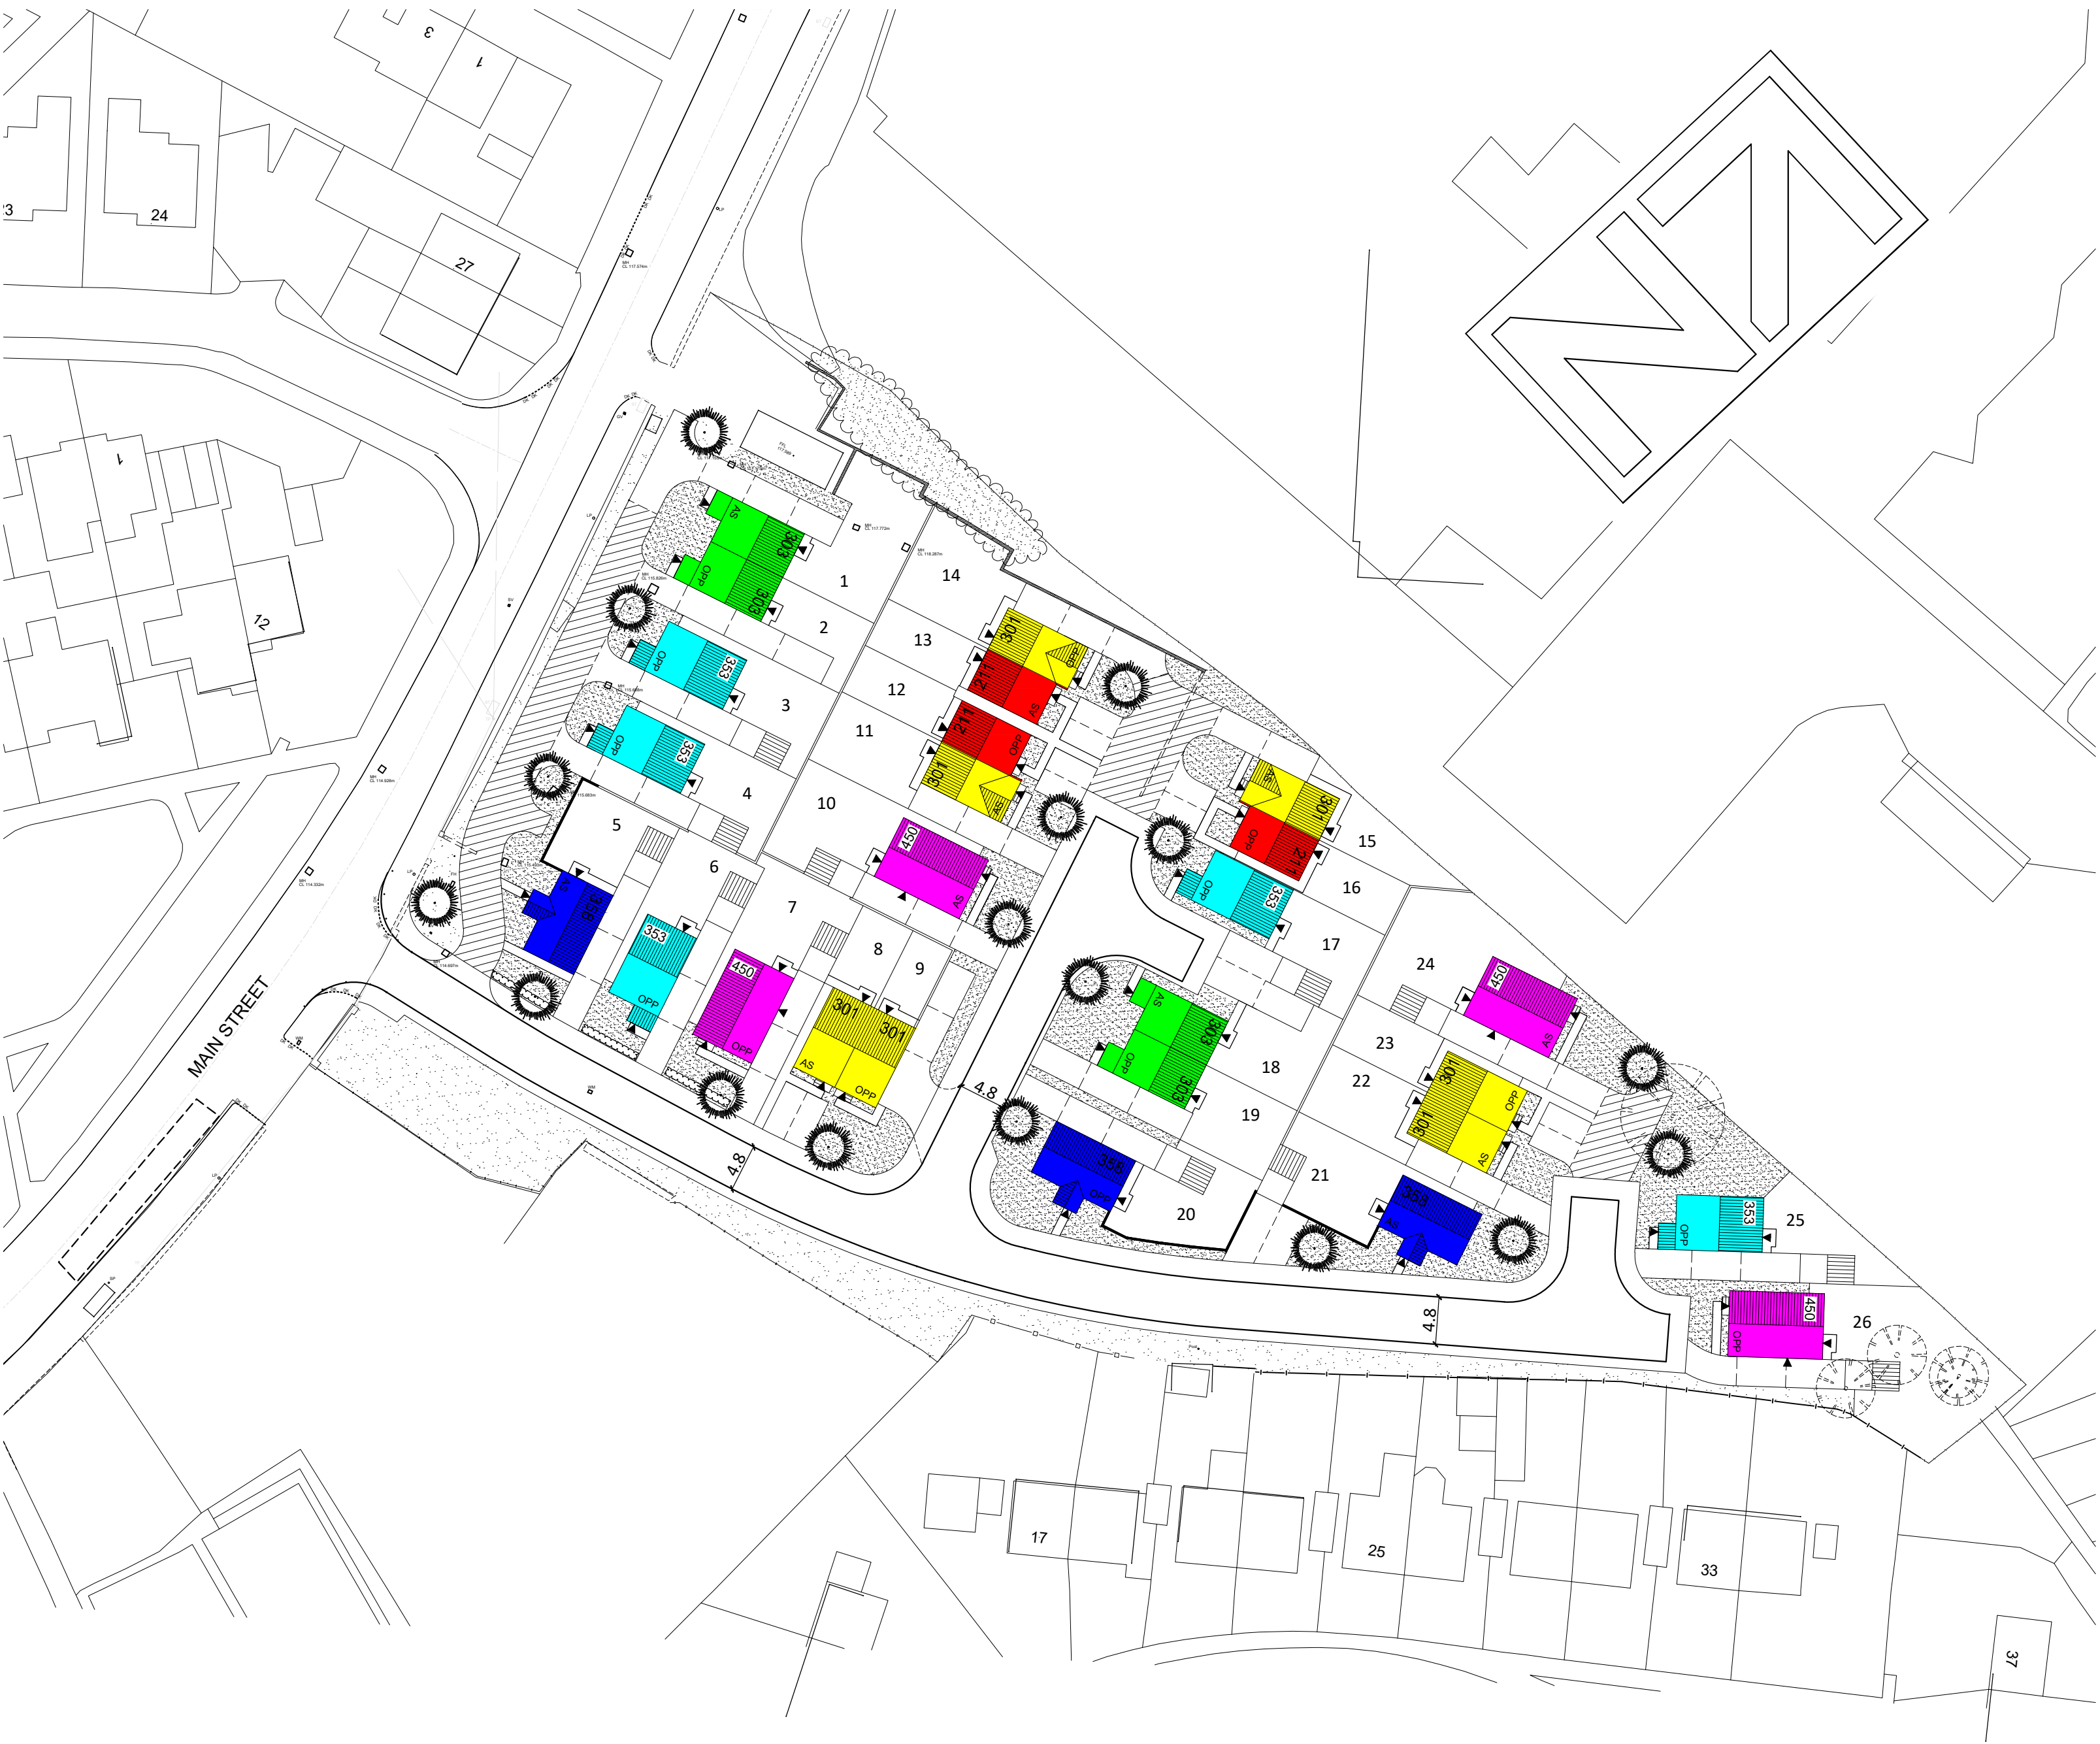

DWELLING KEY				
211	2 BED SEMI-DETACHED HOUSE	3		
301	3 BED SEMI-DETACHED HOUSE	7		
303	3 BED SEMI-DETACHED HOUSE	4		
353	3 BED DETACHED HOUSE	5		
358	3 BED DETACHED HOUSE	3		
450	4 BED DETACHED HOUSE	4		
		26No.		

B	315 & 401 REPLACED WITH 353 & 450.	MAY'21
A	HIGHWAYS COMMENTS ADDED.	FEB'21
REV	DESCRIPTION	DATE

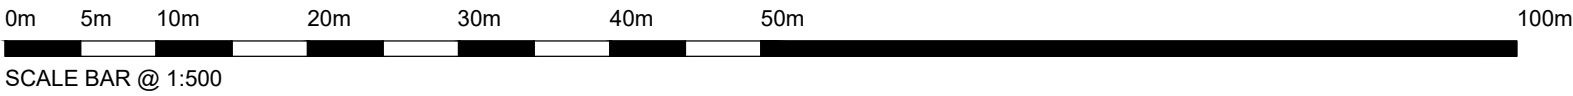

GLEESON HOMES & REGENERATION

DRAWING
PLANNING LAYOUT (colour coded)

PROJECT
IVY MILL, WHITEHAVEN

SCALE	1:500@A2	REV.	B	DRAWING No.
DATE	JULY '20			MJG/PL-110-2
DRAWN	TWENTY10			



IVY MILL, WHITEHAVEN