


EXISTING EAST FACING ELEVATION

Scale 1:100 @A1




PROPOSED EAST FACING ELEVATION

Scale 1:100 @A1

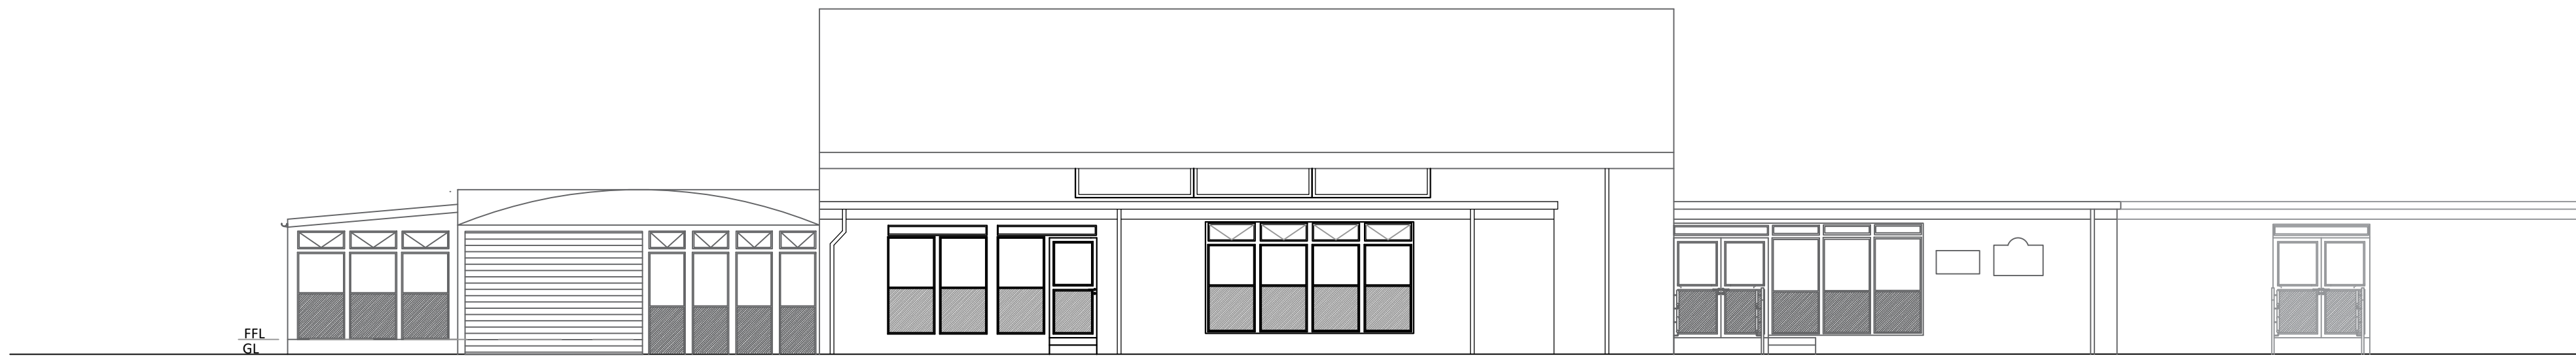

EXISTING SOUTH FACING ELEVATION

Scale 1:100 @A1

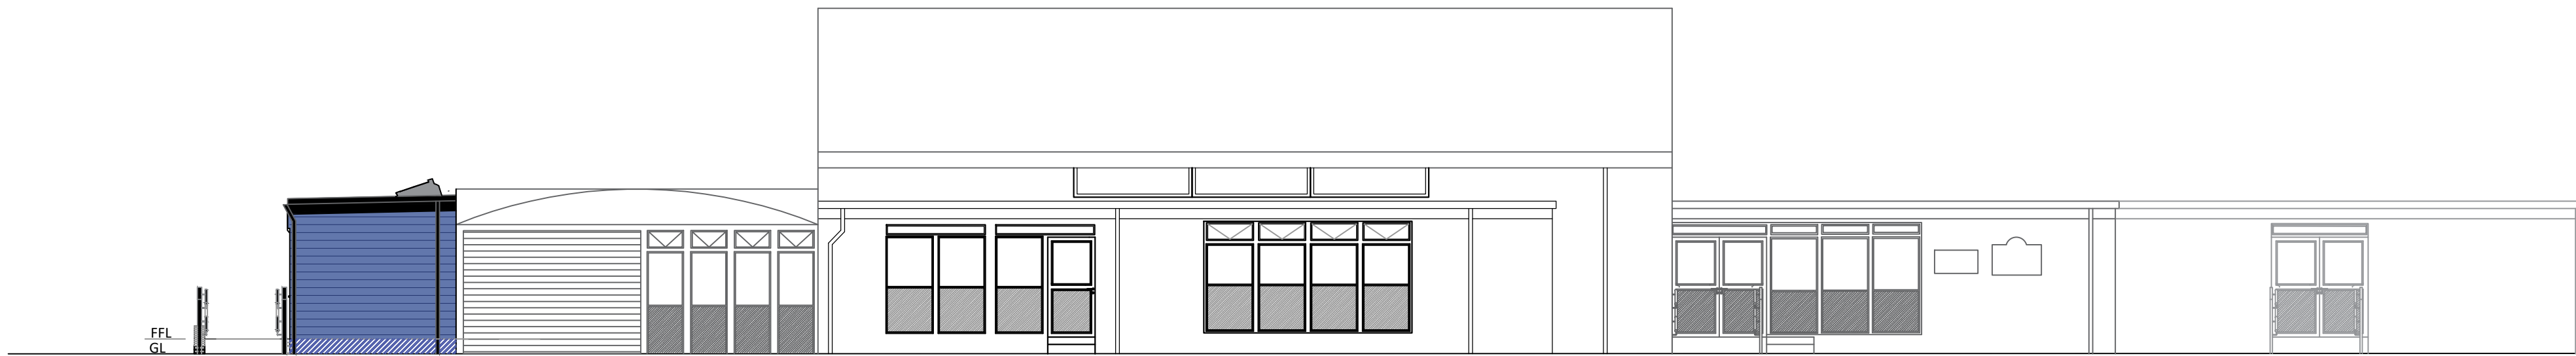

PROPOSED SOUTH FACING ELEVATION

Scale 1:100 @A1

**CLASSROOM
EXTENSION**

St James Catholic Primary
School
Millom
LA18 4AS
Revision Notes
N/A

Long Elevations

Drawn - BP
Checked - NAS
16.05.2022

Telephone:
01229 808217
Website:
www.shepherdarchitectureandsurveying.co.uk

www.shepherd
architectureandsurveying.co.uk