




South Elevation

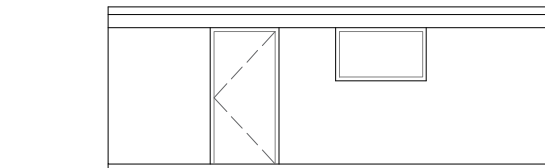


East Elevation

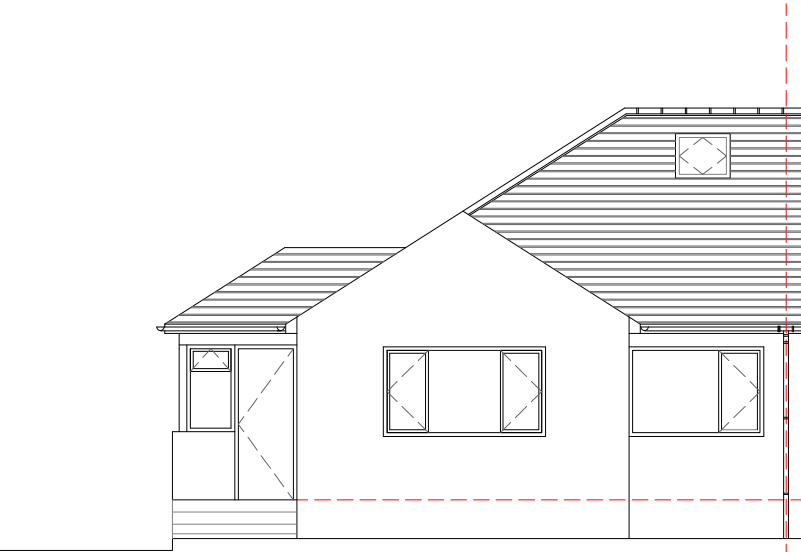


East Elevation

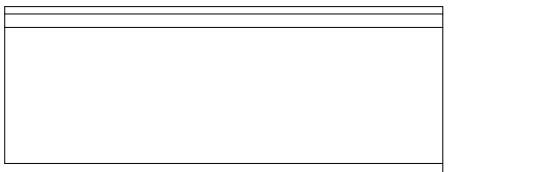

West Elevation

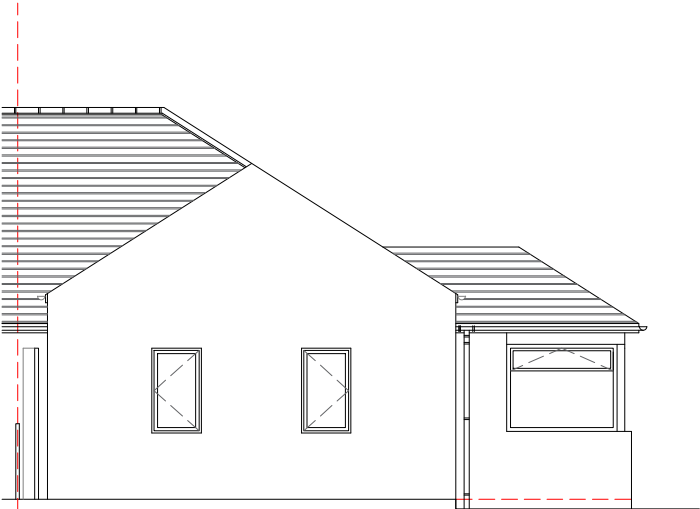

West Elevation

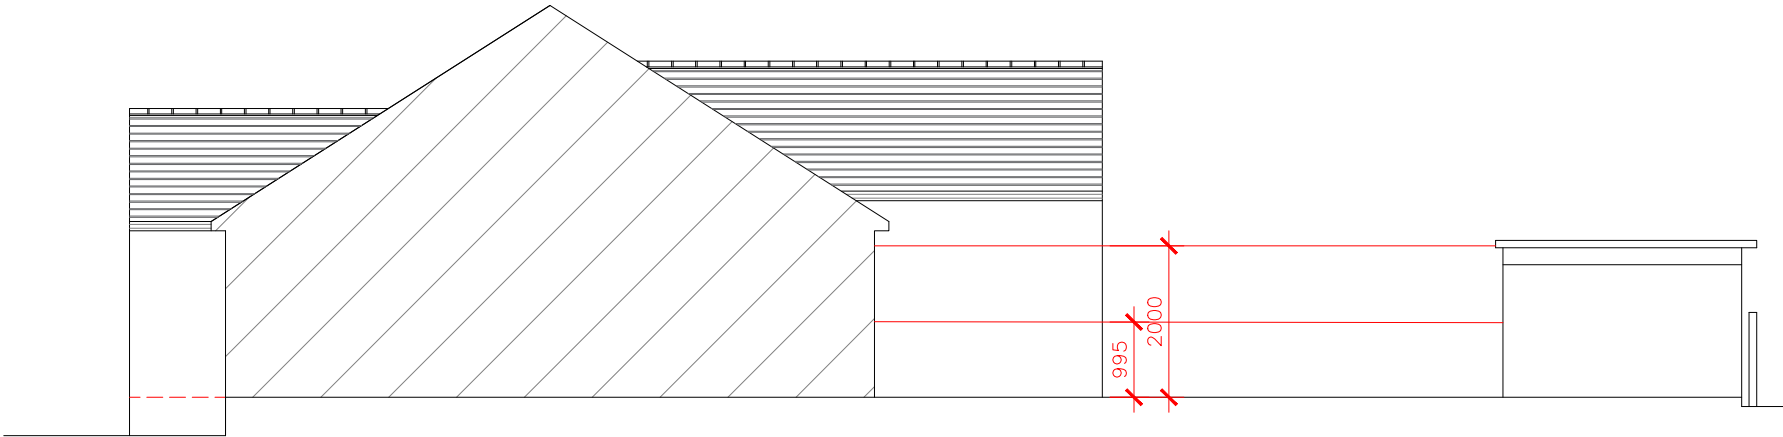

North Elevation

Project Details		21 Earls Road, Whitehaven Cumbria, CA28 6BD	
Project	Proposed Ground Floor Rear Extension Existing Elevations		
Ref	JD-PE-003	Rev	-
Scale	1/100	Date	May 2024
Client	J.Dunleavey		Paper Size A3