




South Elevation

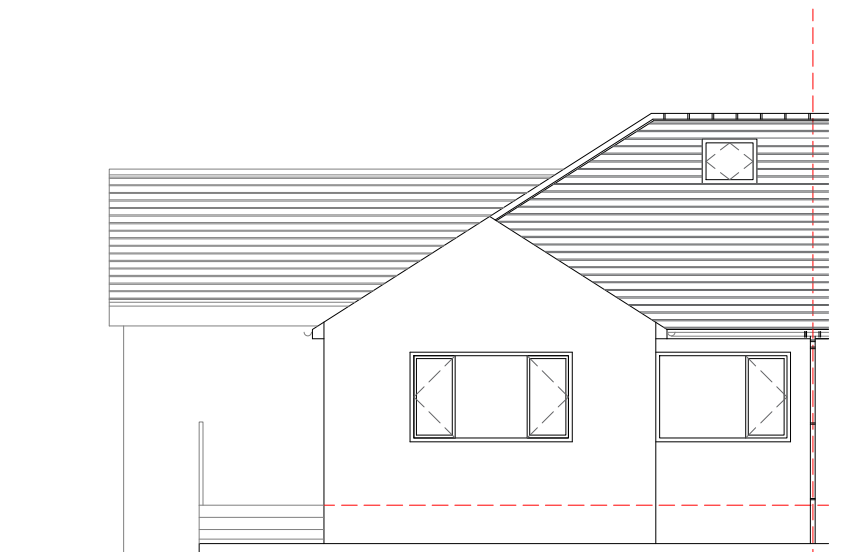

East Elevation

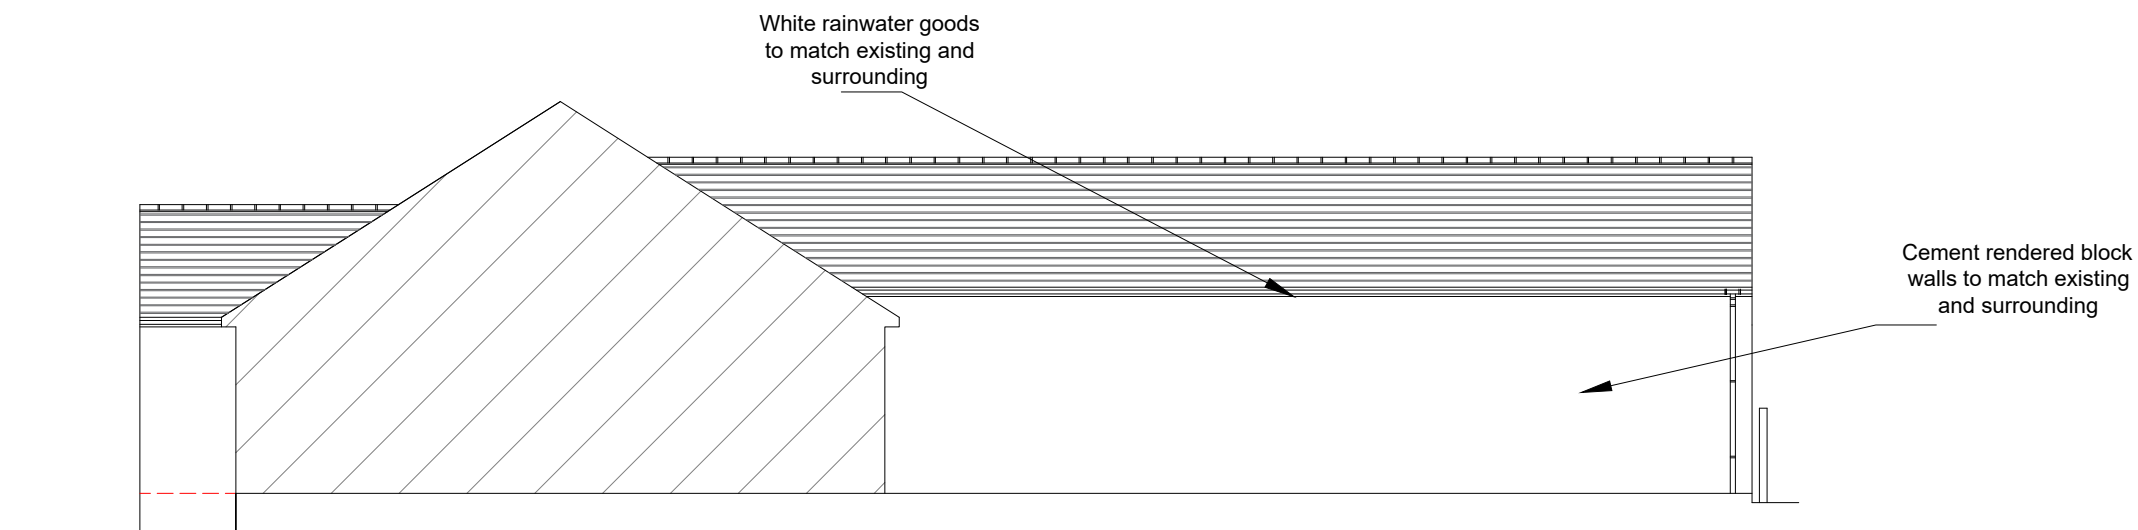

North Elevation

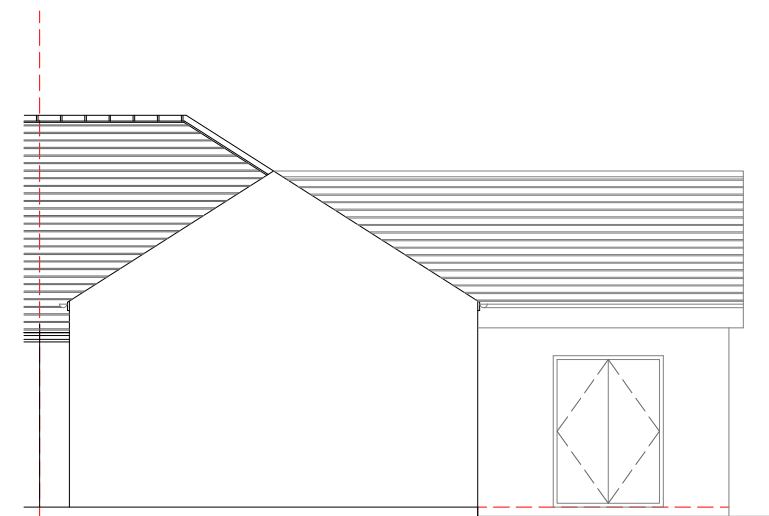

West Elevation

Project Details		21 Earls Road, Whitehaven Cumbria, CA28 6BD	
Project	Proposed Ground Floor Rear Extension Proposed Elevations		
Ref	JD-PE-005	Rev	A
Scale	1/100	Date	June 2024
Client	J.Dunleavey		Paper Size A3