
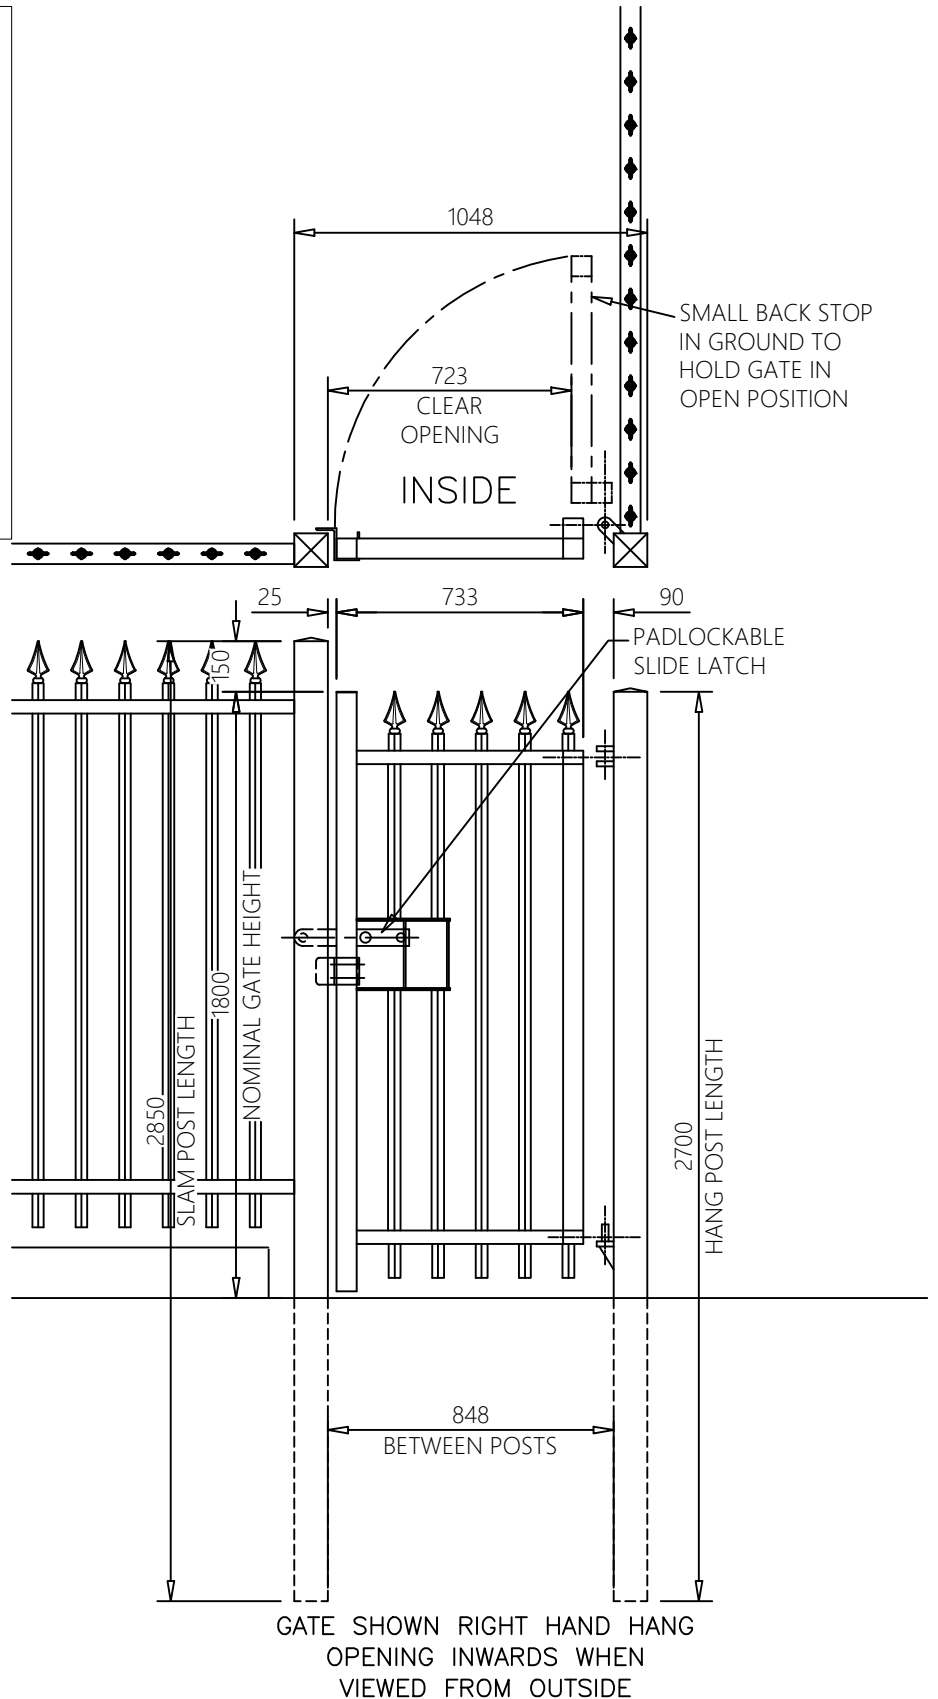
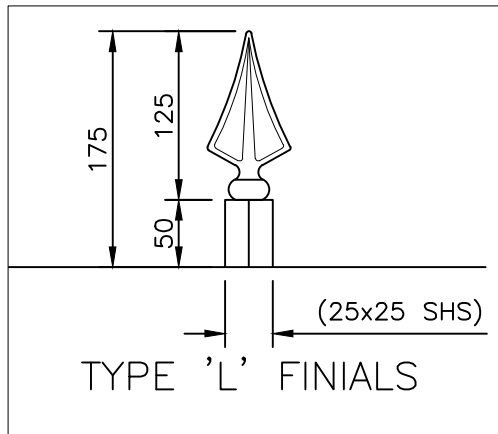


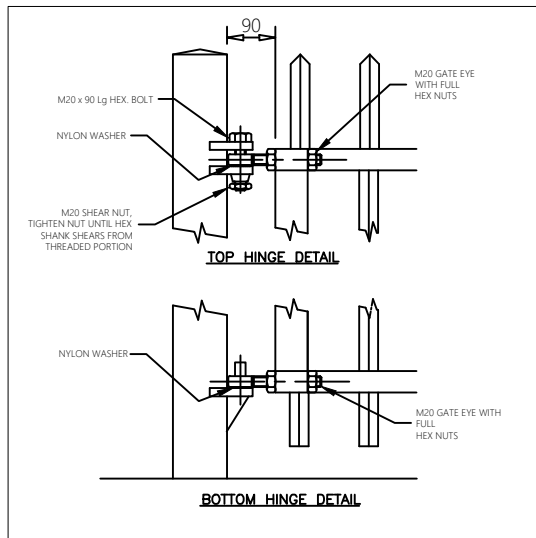

NOTES.

ALL DIMENSIONS ARE IN mm (UNO)
GAPS UNDER GATES & FENCING
ARE NOMINAL DUE TO GROUND LEVELS.

MATERIALS.

HANG POST: 100 x 100 SHS

SLAM POST: 100 x 100 SHS

FENCE POST: 60 x 60 SHS

RAILS: 60 x 40 RHS

STILES: 60 x 60 SHS

PALES: 25 x 25 SHS

TUBES, RAILS, PALES & POSTS UPTO
60 x 60 x 2 etc M.STEEL ERW to BS.

EN 10305 PT 3/5 E220 + CR2 + S1

BLACK MATERIAL MINIMUM

GATE POSTS & POSTS LARGER THAN

60 x 60 x 2 EN 10219 - S235JR

ANGLE IRON & FLAT BAR BS EN 10025

- S275JR

CHANNELS etc BS EN 10025 - S275JR

FINISH.

GALVANISED TO BS EN ISO 1461

POWDER COATED: PLASCOAT BLACK 9005

Drawn PW	Checked	
Date 05/01/2022	Size A3	Scale 1:16 U.O.S
		05/01/2022 ORIGINAL ISSUE

DO NOT SCALE - IF IN DOUBT ASK

**Jacksons
Fencing**

Stowting Common, Near Ashford, Kent. TN25 6BN
Telephone: 01233 750393 Fax: 01233 750403
Int. Tel: +44 (0)1233 750393
www.jacksons-fencing.co.uk

TITLE Barbican Single Gate With
Type 'L' Finials

CUSTOMER
M F G Construction NW Ltd
ACK No. 2163981

Drawing No.
JF1006542
Sht 2

This Drawing Is The Property Of H.S. Jackson & Son (Fencing) Ltd.
And May Not Be Copied Or Reproduced In Any Way Without Prior Written Permission.