
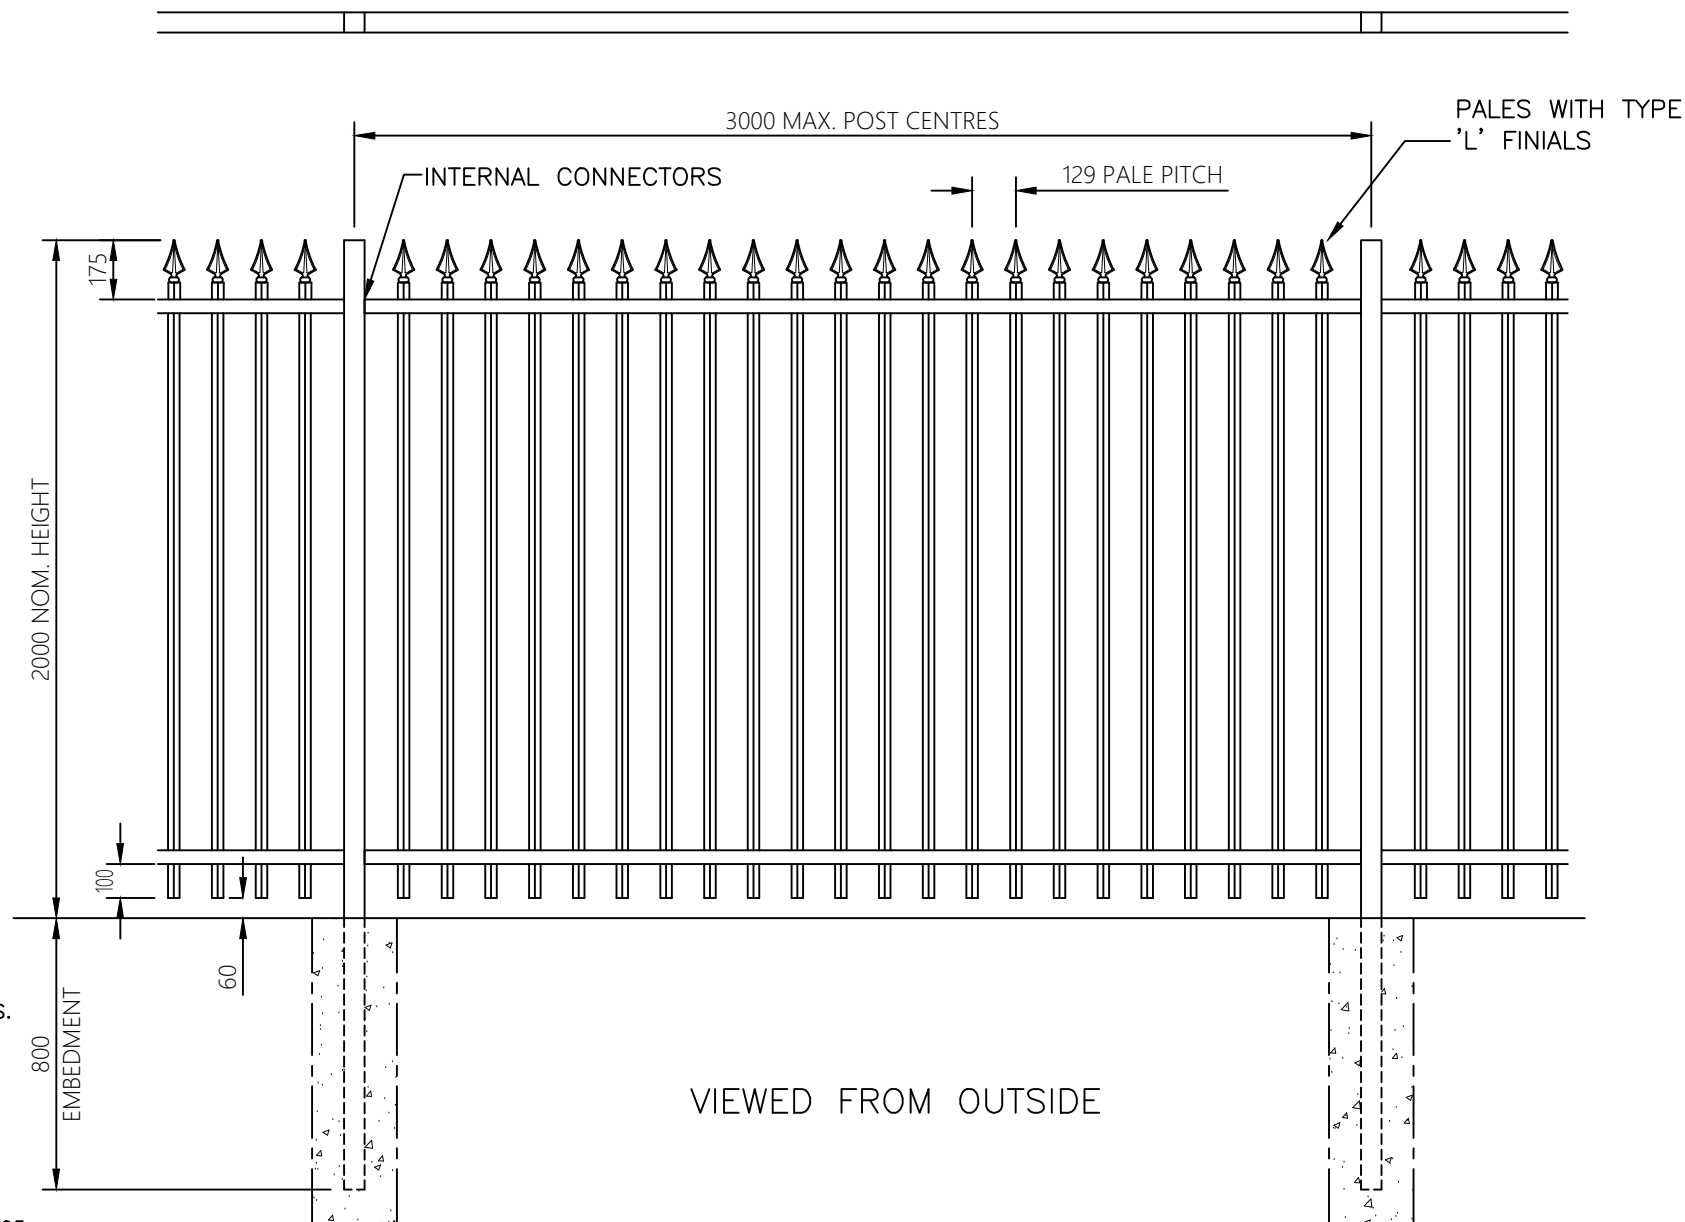


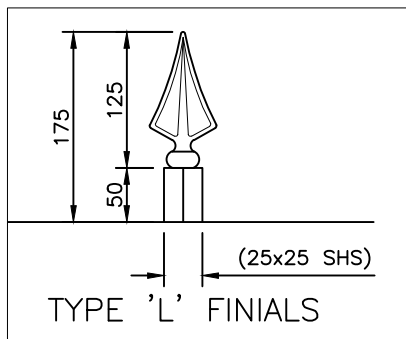

NOTES.

ALL DIMENSIONS ARE IN mm (UNO)
GAPS UNDER GATES & FENCING
ARE NOMINAL DUE TO GROUND LEVELS.

MATERIALS.

FENCE POST: 60 x 60 SHS
RAILS: 60 x 40 RHS
STILES: 60 x 60 SHS
PALES: 25 x 25 SHS

FINISH.

GALVANISED TO BS EN ISO 1461
POWDER COATED: PLASCOAT BLACK 9005

**Jacksons
Fencing**

Stowting Common, Near Ashford,
Kent. TN25 6BN
Telephone: 01233 750393
Fax: 01233 750403
www.jacksons-fencing.co.uk

This Drawing Is The Property Of H.S. Jackson & Son (Fencing) Ltd, And May
Not Be Copied Or Reproduced In Any Way Without Prior Written Permission.

05/01/2022 Original Issue

Drawn PW
Date 05/01/2022

Checked
Size A3 Scale 1:16 U.O.S

TITLE Barbican Fencing With Type 'L' Finials
2.0m High Typical Details

CUSTOMER
M F G Construction NW Ltd
ACK No. 2163981

Drawing No.
JF1006542
Sht 4