



South Elevation

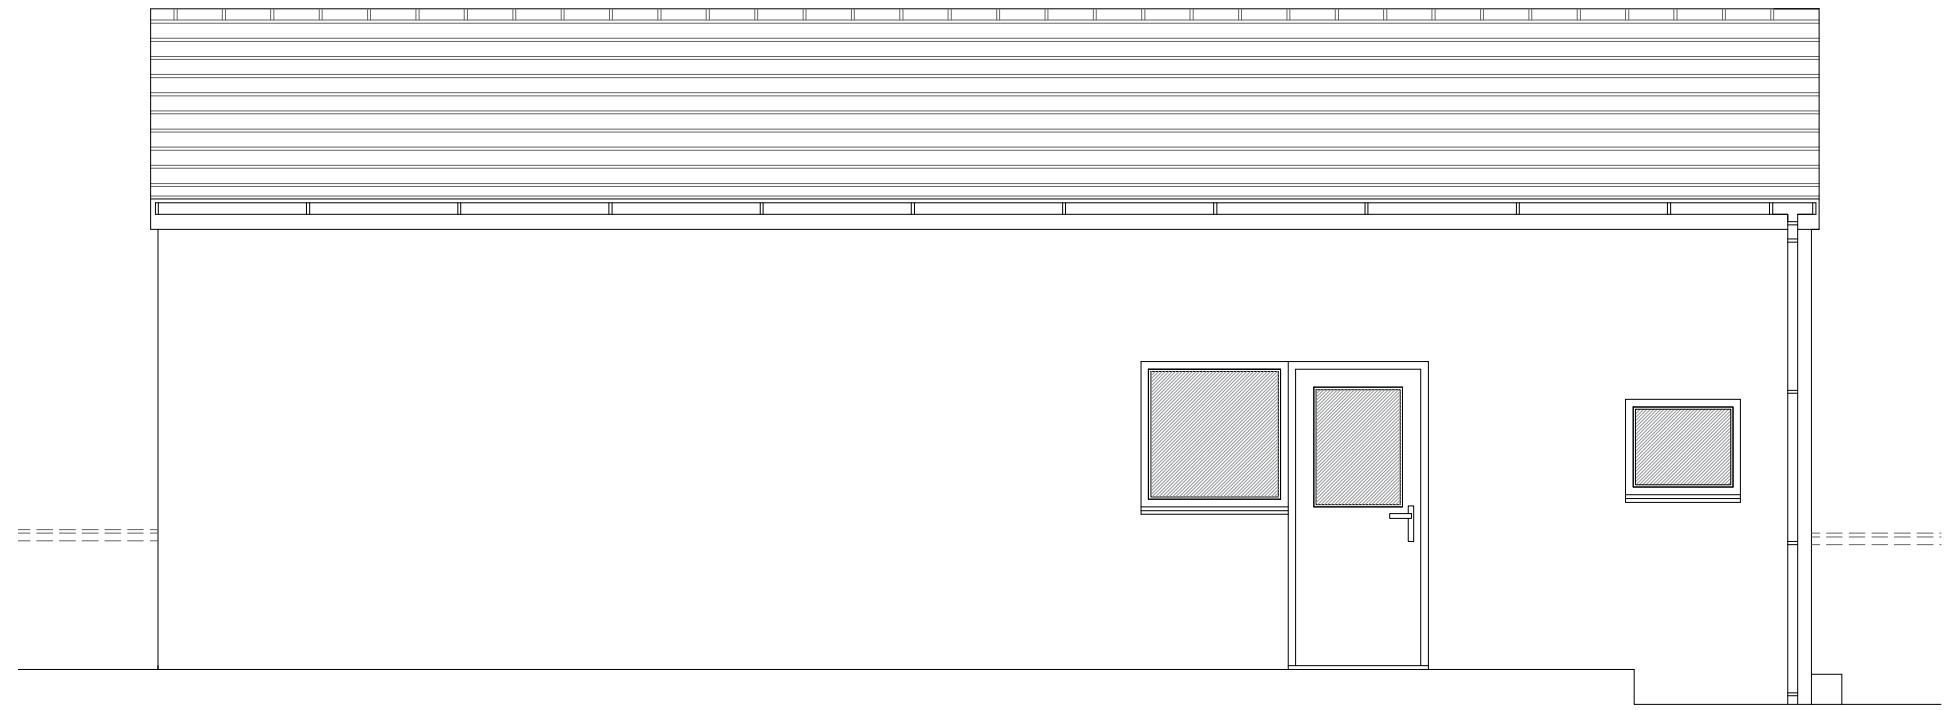

West Elevation

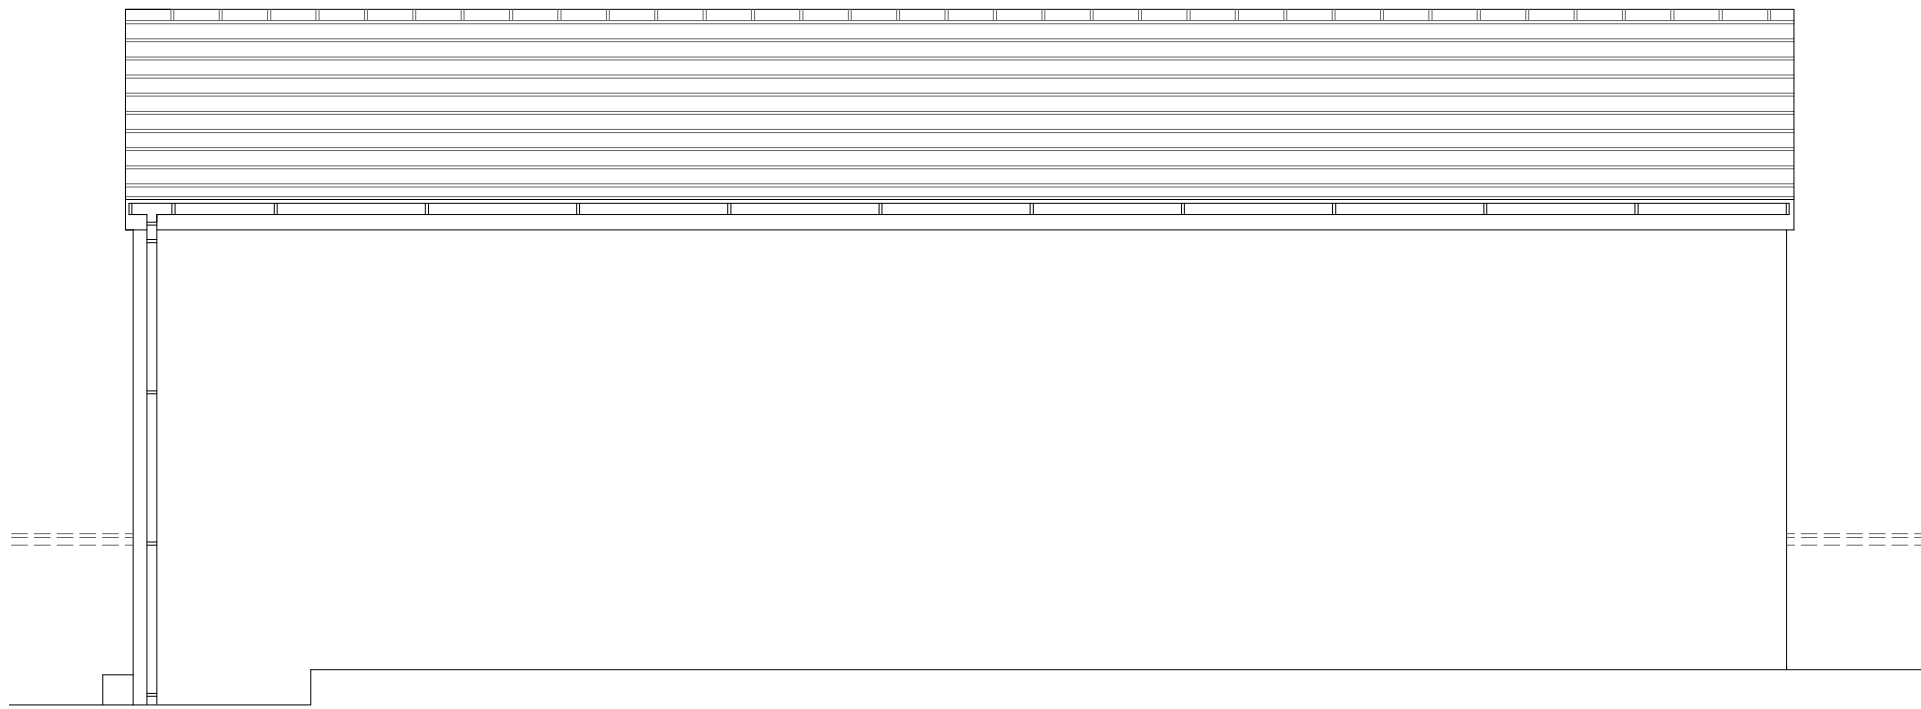

East Elevation



North Elevation

Address	Drummore, Drigg Road, Seascale, Cumbria, CA20 1NX		
Project	Proposed Dormer Bungalow - Outline Existing Elevations		
Ref	JG-DD-001	Rev	-
Scale	1/50	Date	1st Aug 2021
Client	Mr & Mrs Gainford	A3 Papersize	