



South Elevation

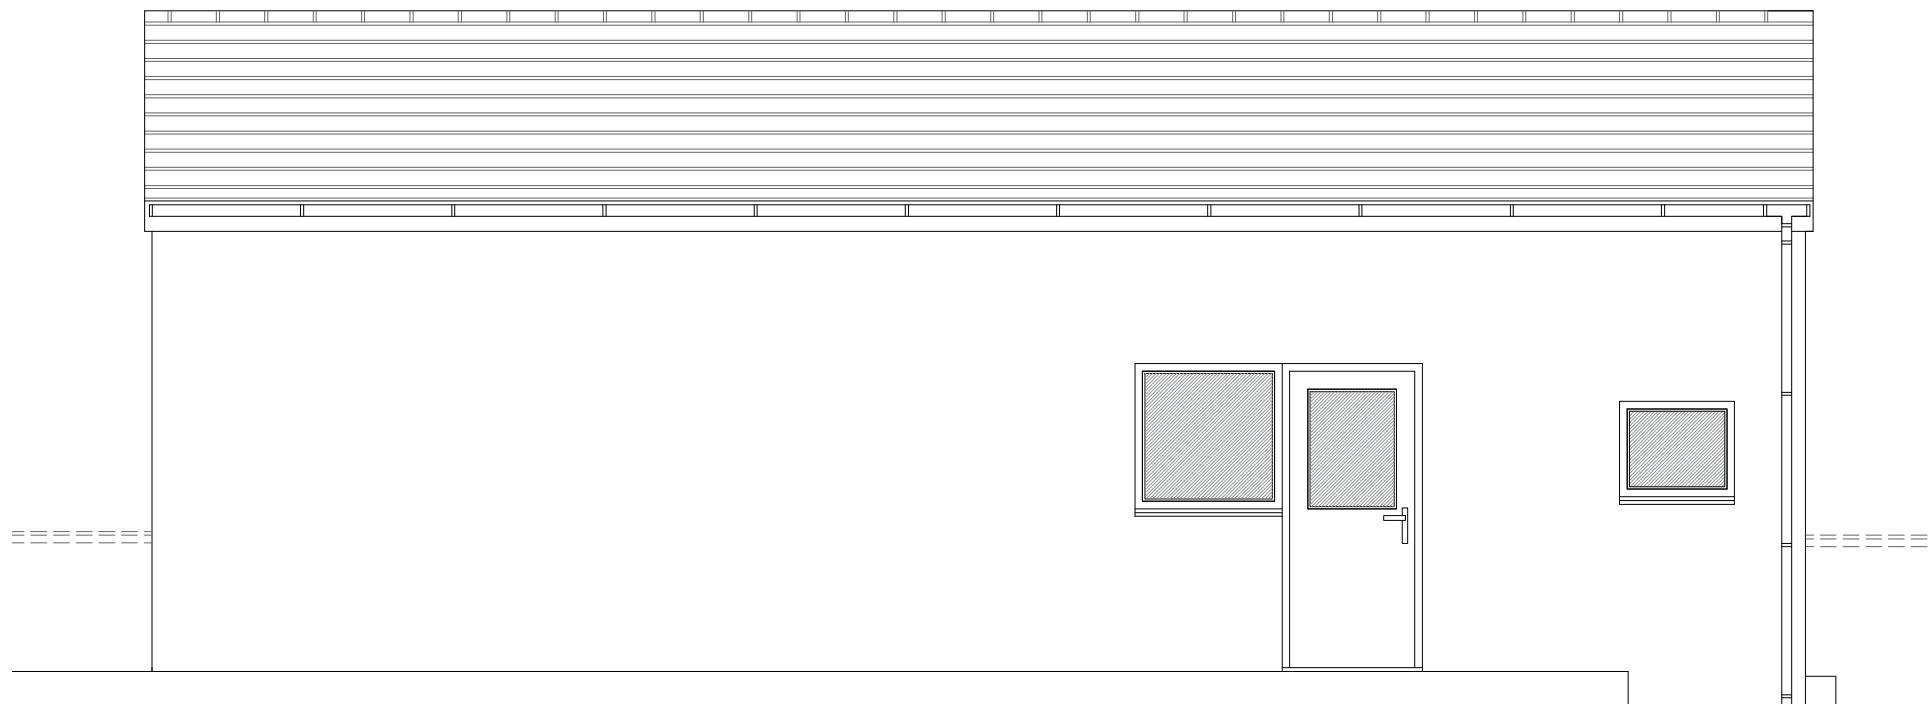

West Elevation

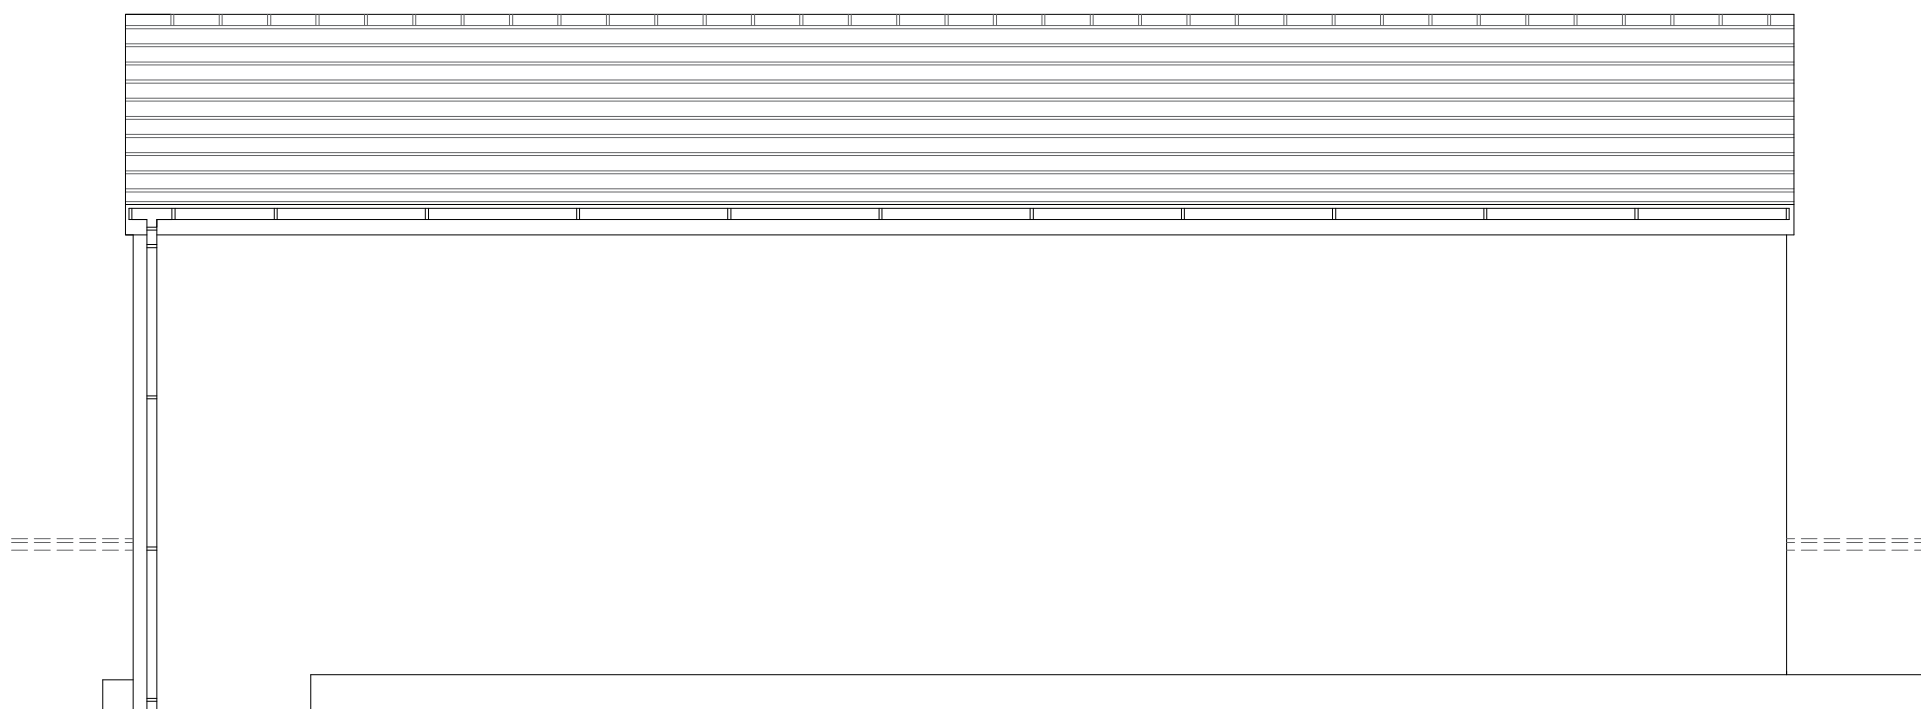

East Elevation



North Elevation

| | | | |
|----------------|--|-------------|---------------------|
| Address | Drummore, Drigg Road, Seascale, Cumbria, CA20 1NX | | |
| Project | Proposed Dormer Bungalow Existing Elevations | | |
| Ref | JG-DD-001 | Rev | - |
| Scale | 1/50 | Date | 1st Aug 2021 |
| Client | Mr & Mrs Gainford | | A3 Papersize |