



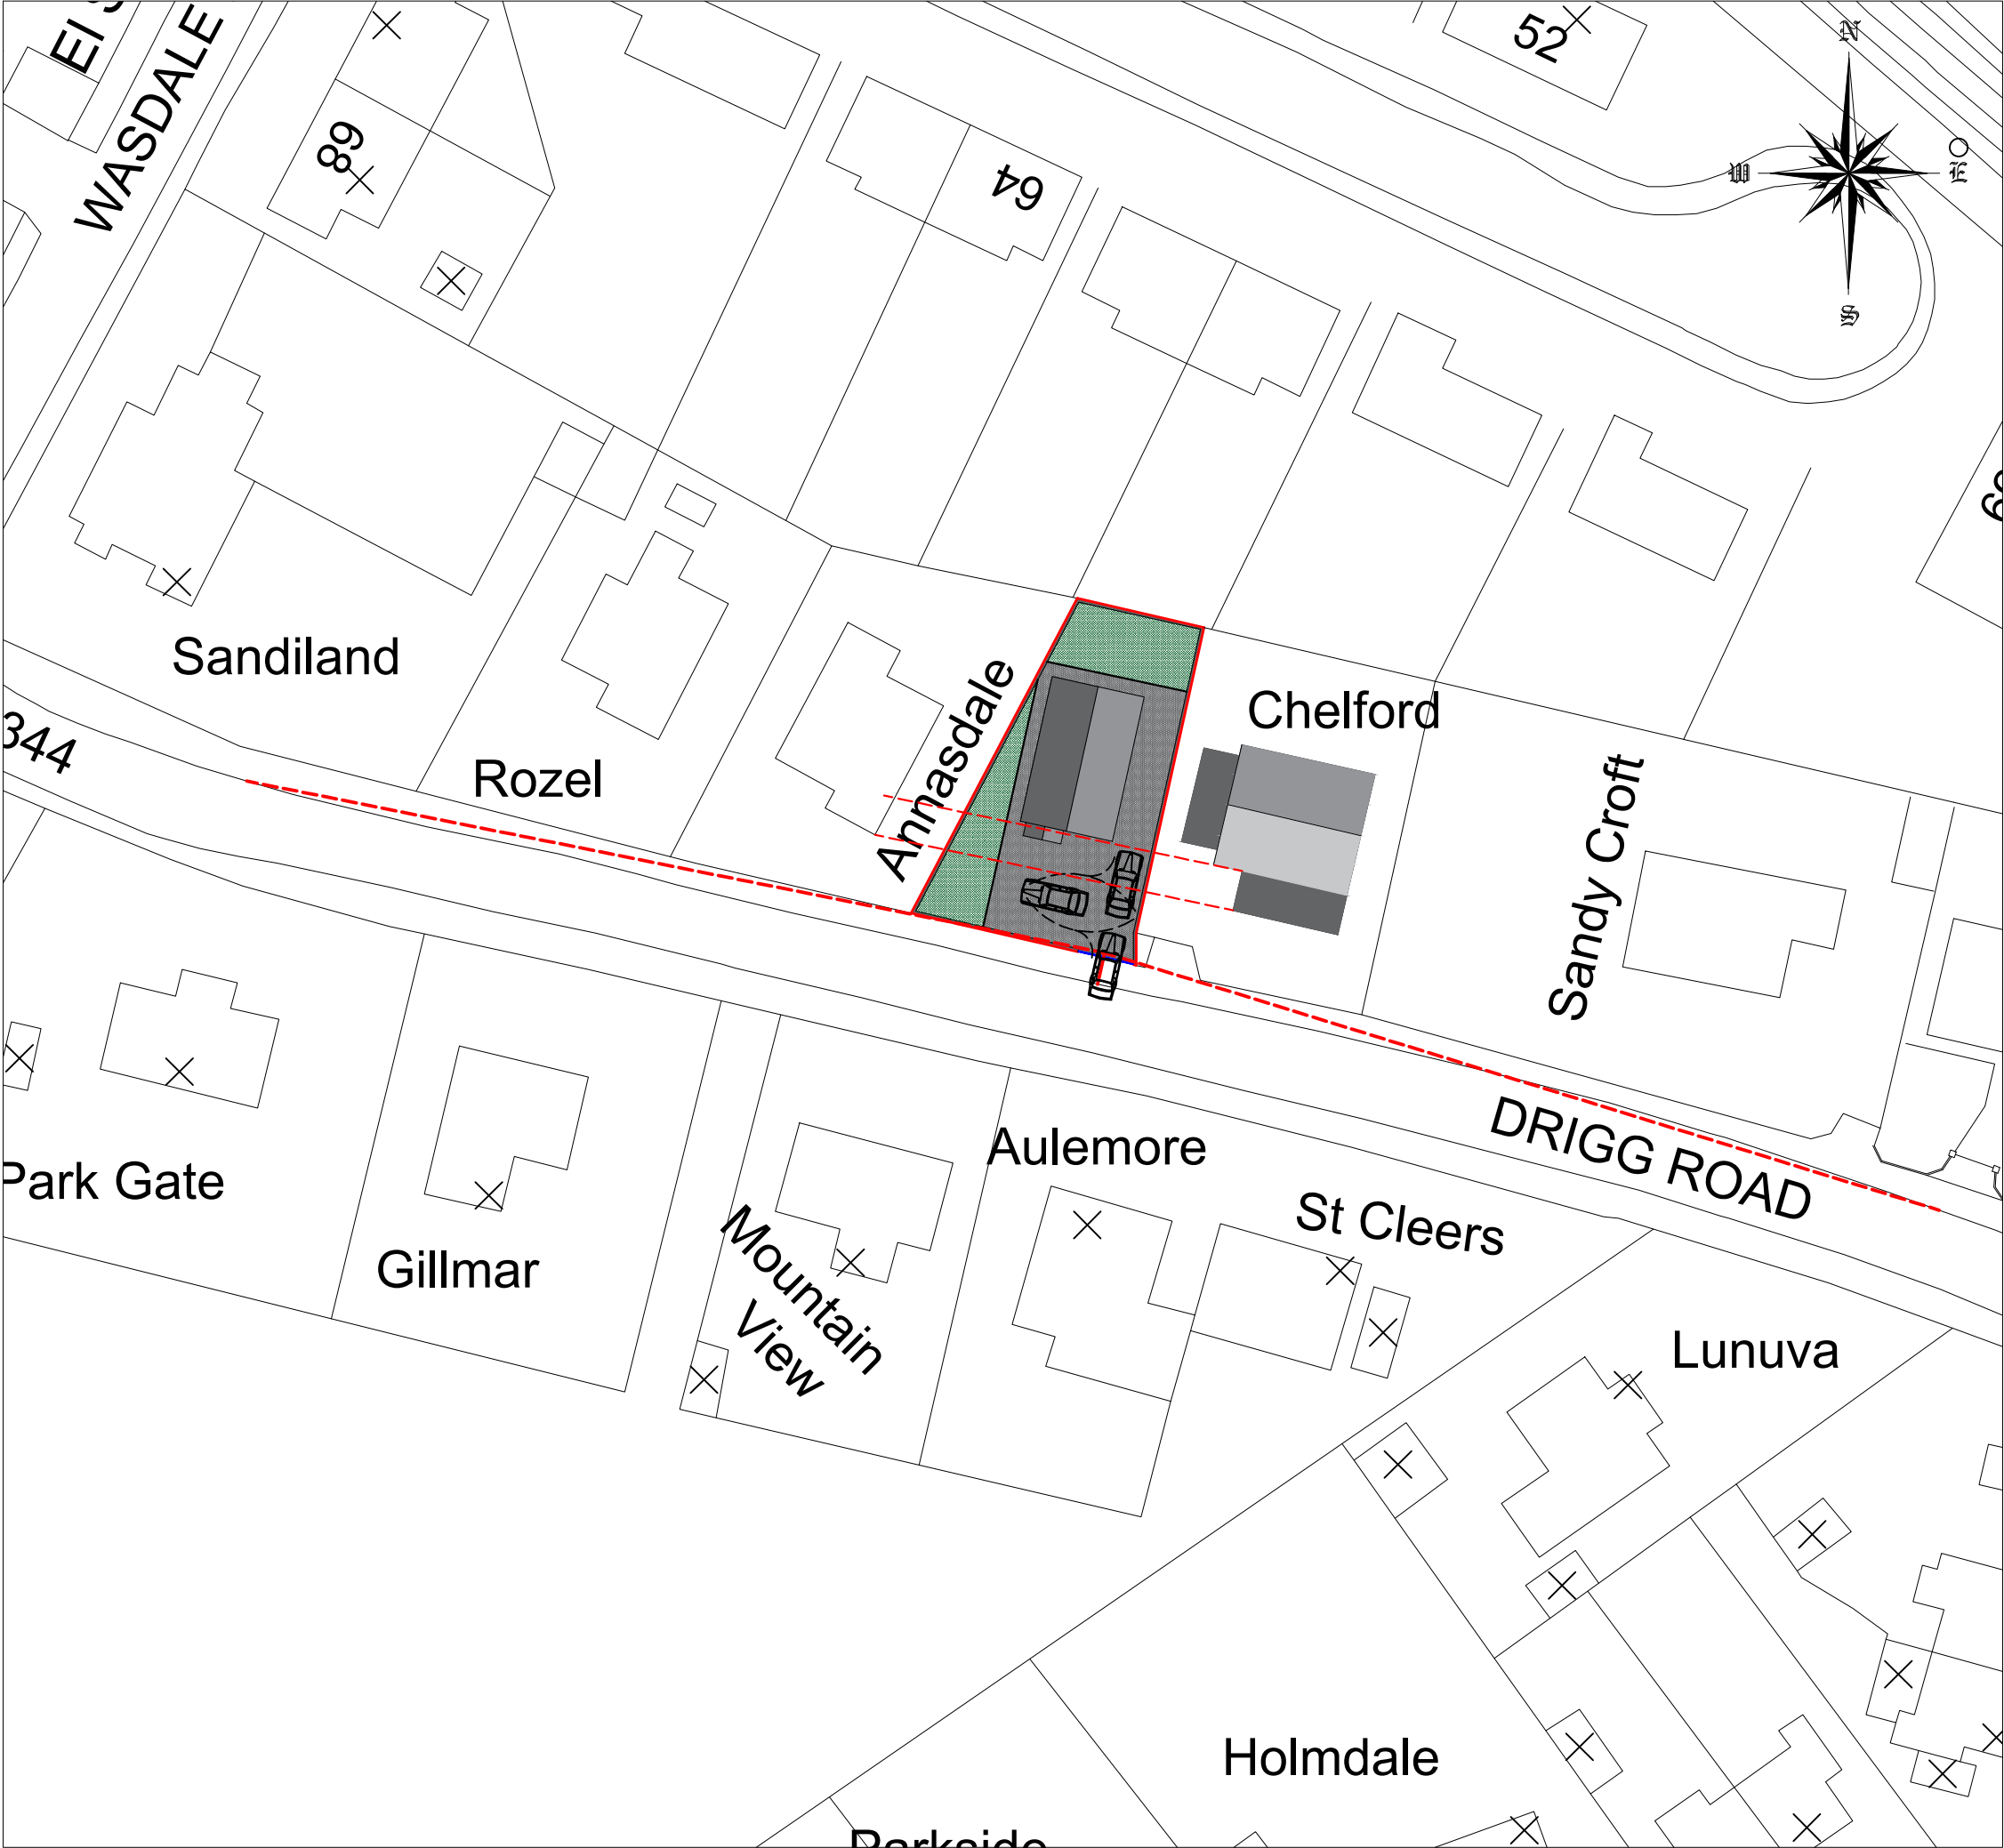

Block Plan 1/500

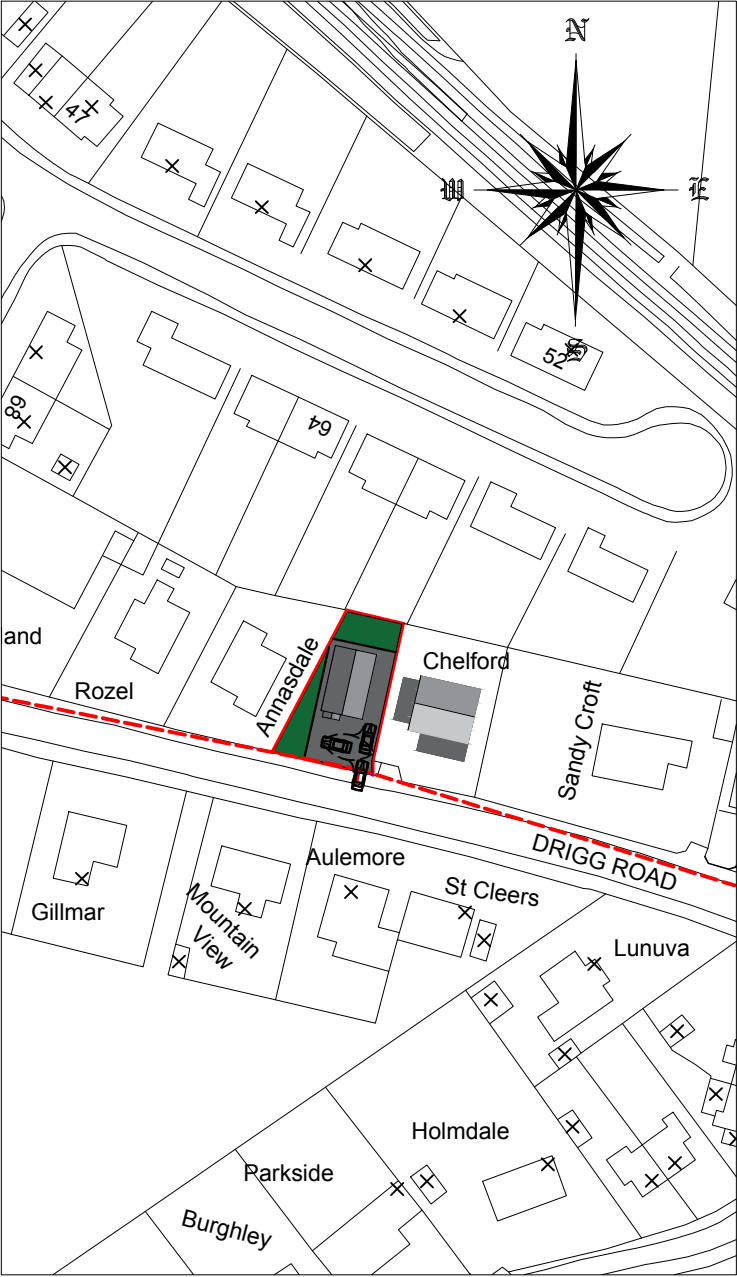

Site Plan 1/1250

- Site Boundary (900mm high wall)
- Grass Garden
- Marshall Tegar Permeable Sets
- Existing Building Line (Streetscape)

Address	Drummore, Drigg Road, Seascale, Cumbria, CA20 1NX		
Project	Proposed Dormer Bungalow Proposed Site & Block Plan		
Ref	JG-DD-004	Rev	C
Scale	1/500-1250	Date	18th Oct 2021
Client	Mr & Mrs Gainford		A3 Papersize