



North Elevation

West Elevation


South Elevation

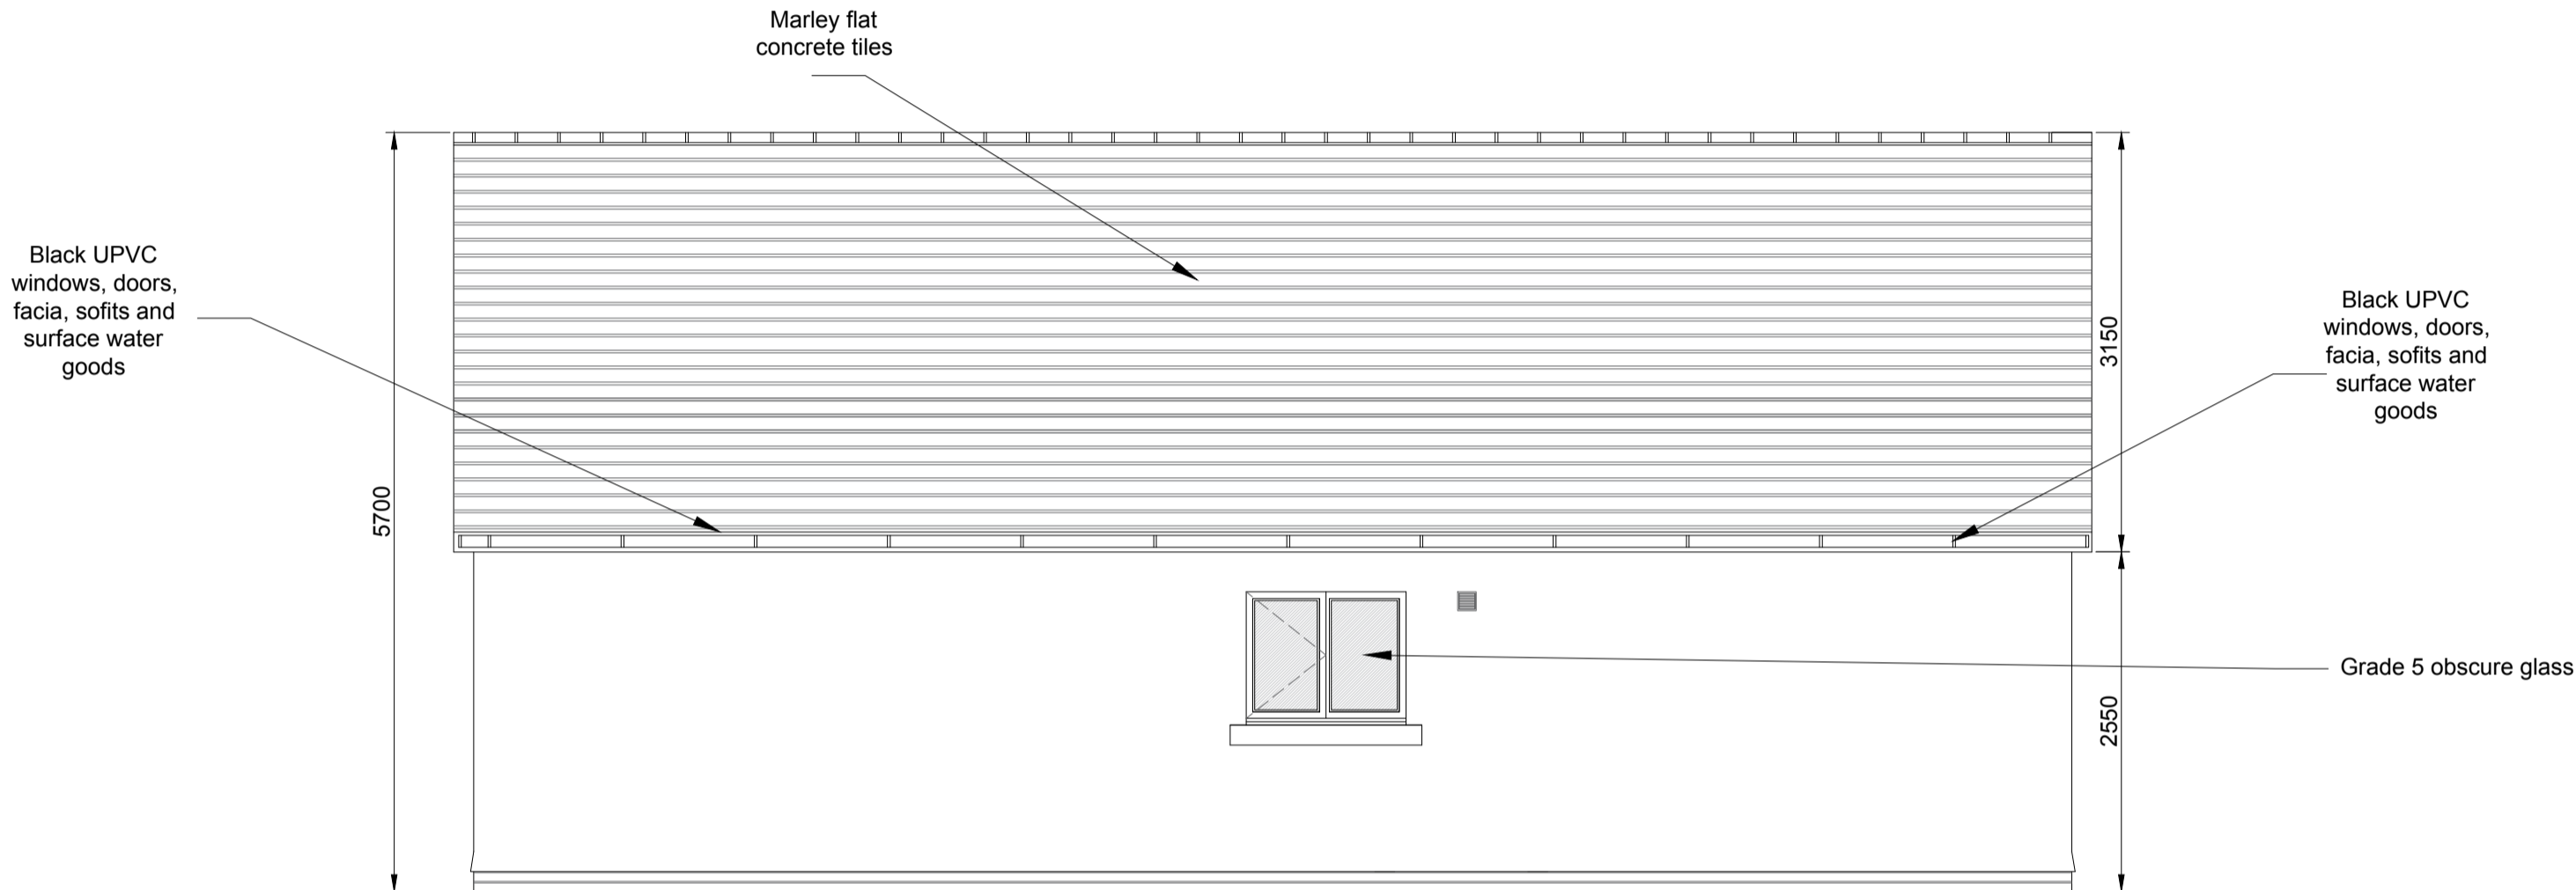


East Elevation

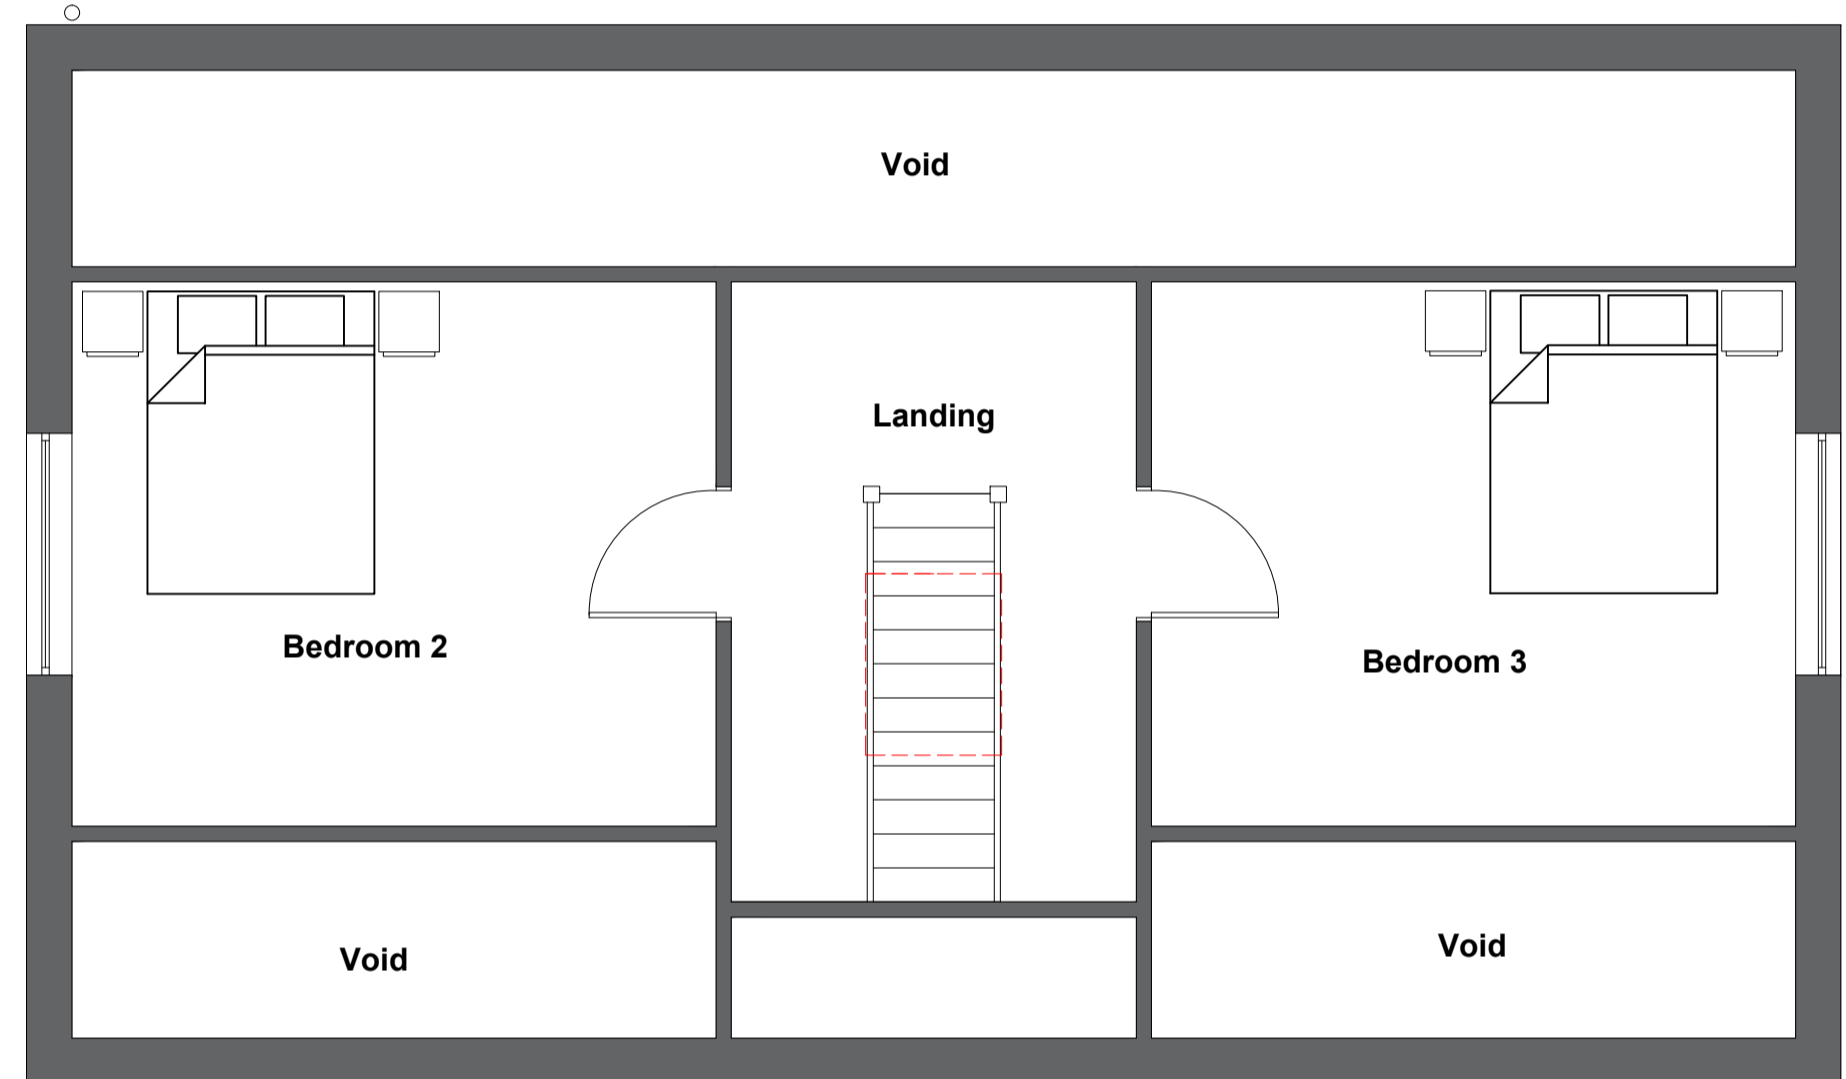

Proposed First Floor

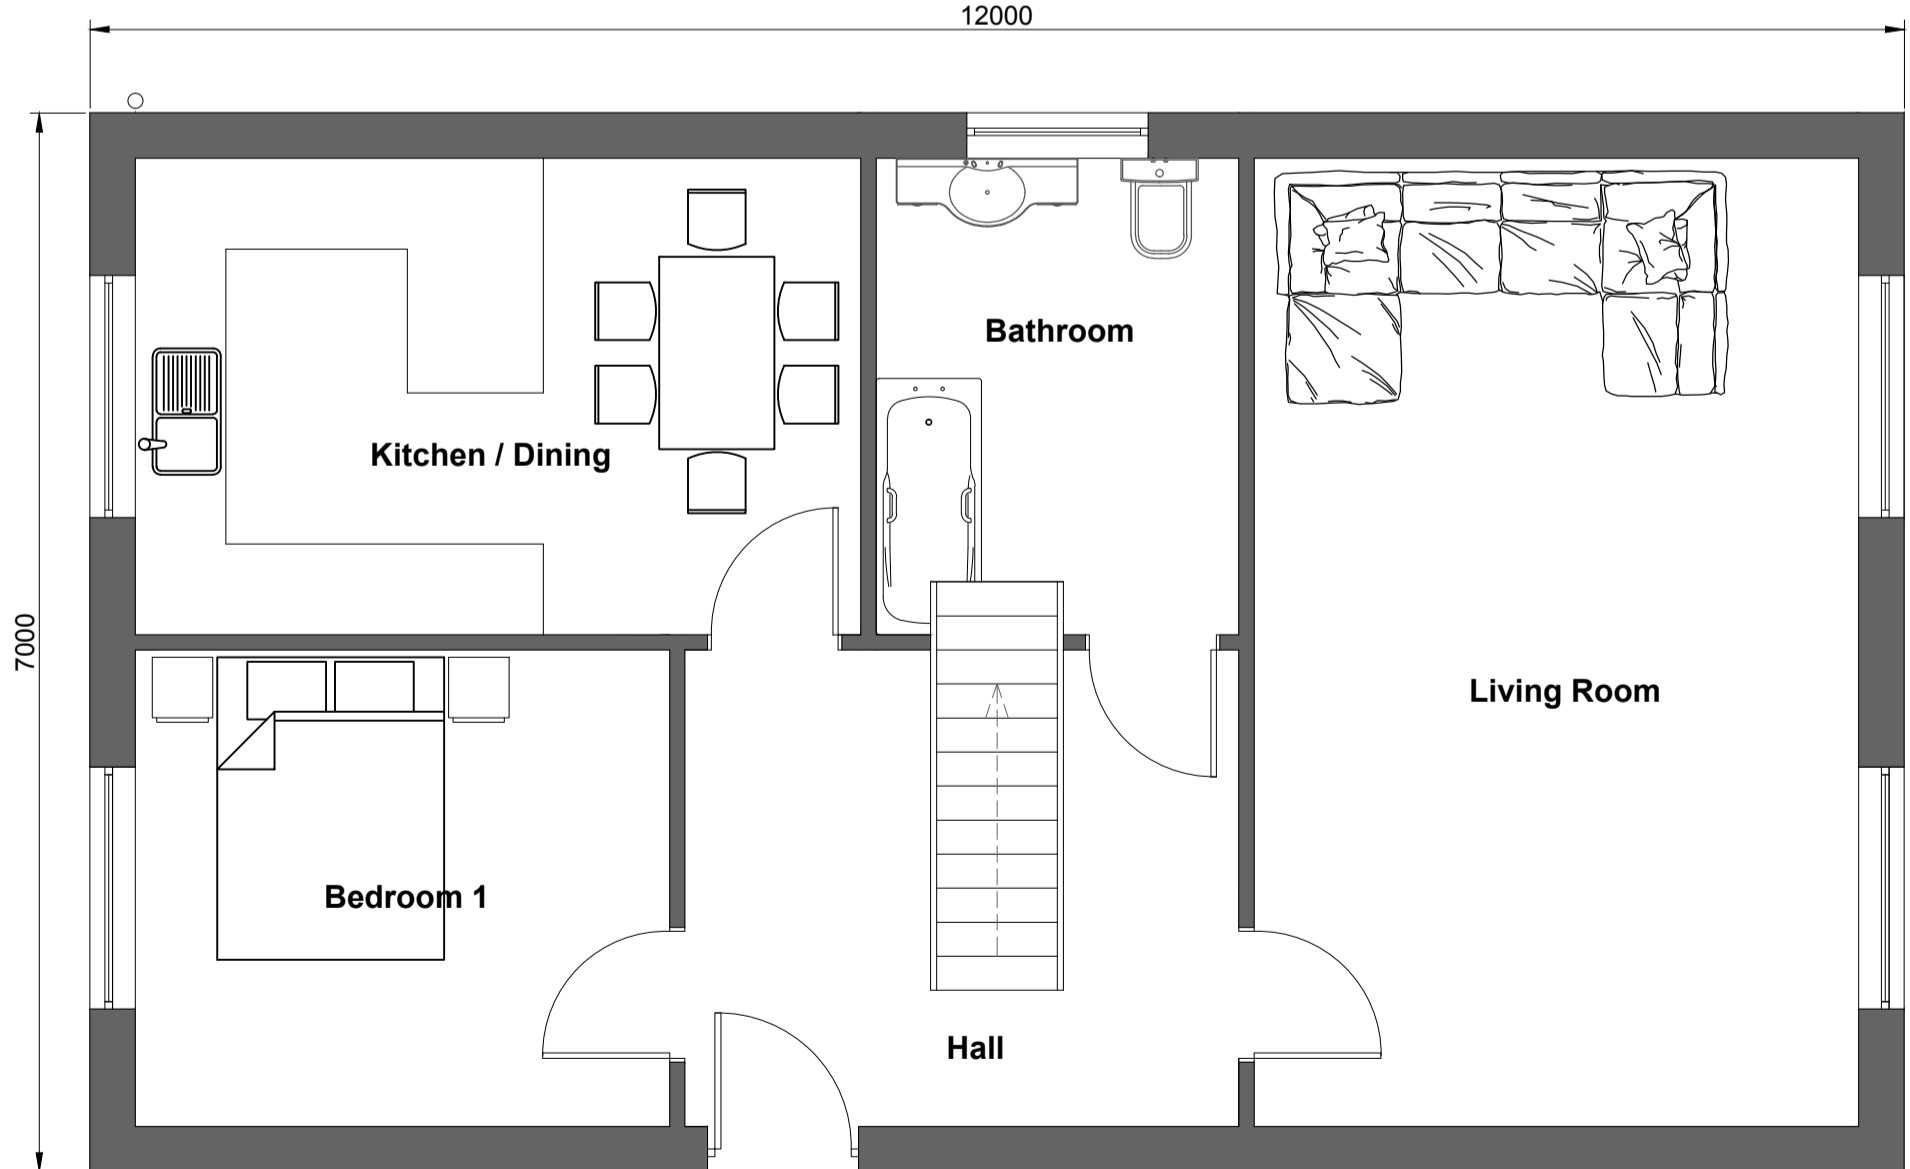

Proposed Ground Floor

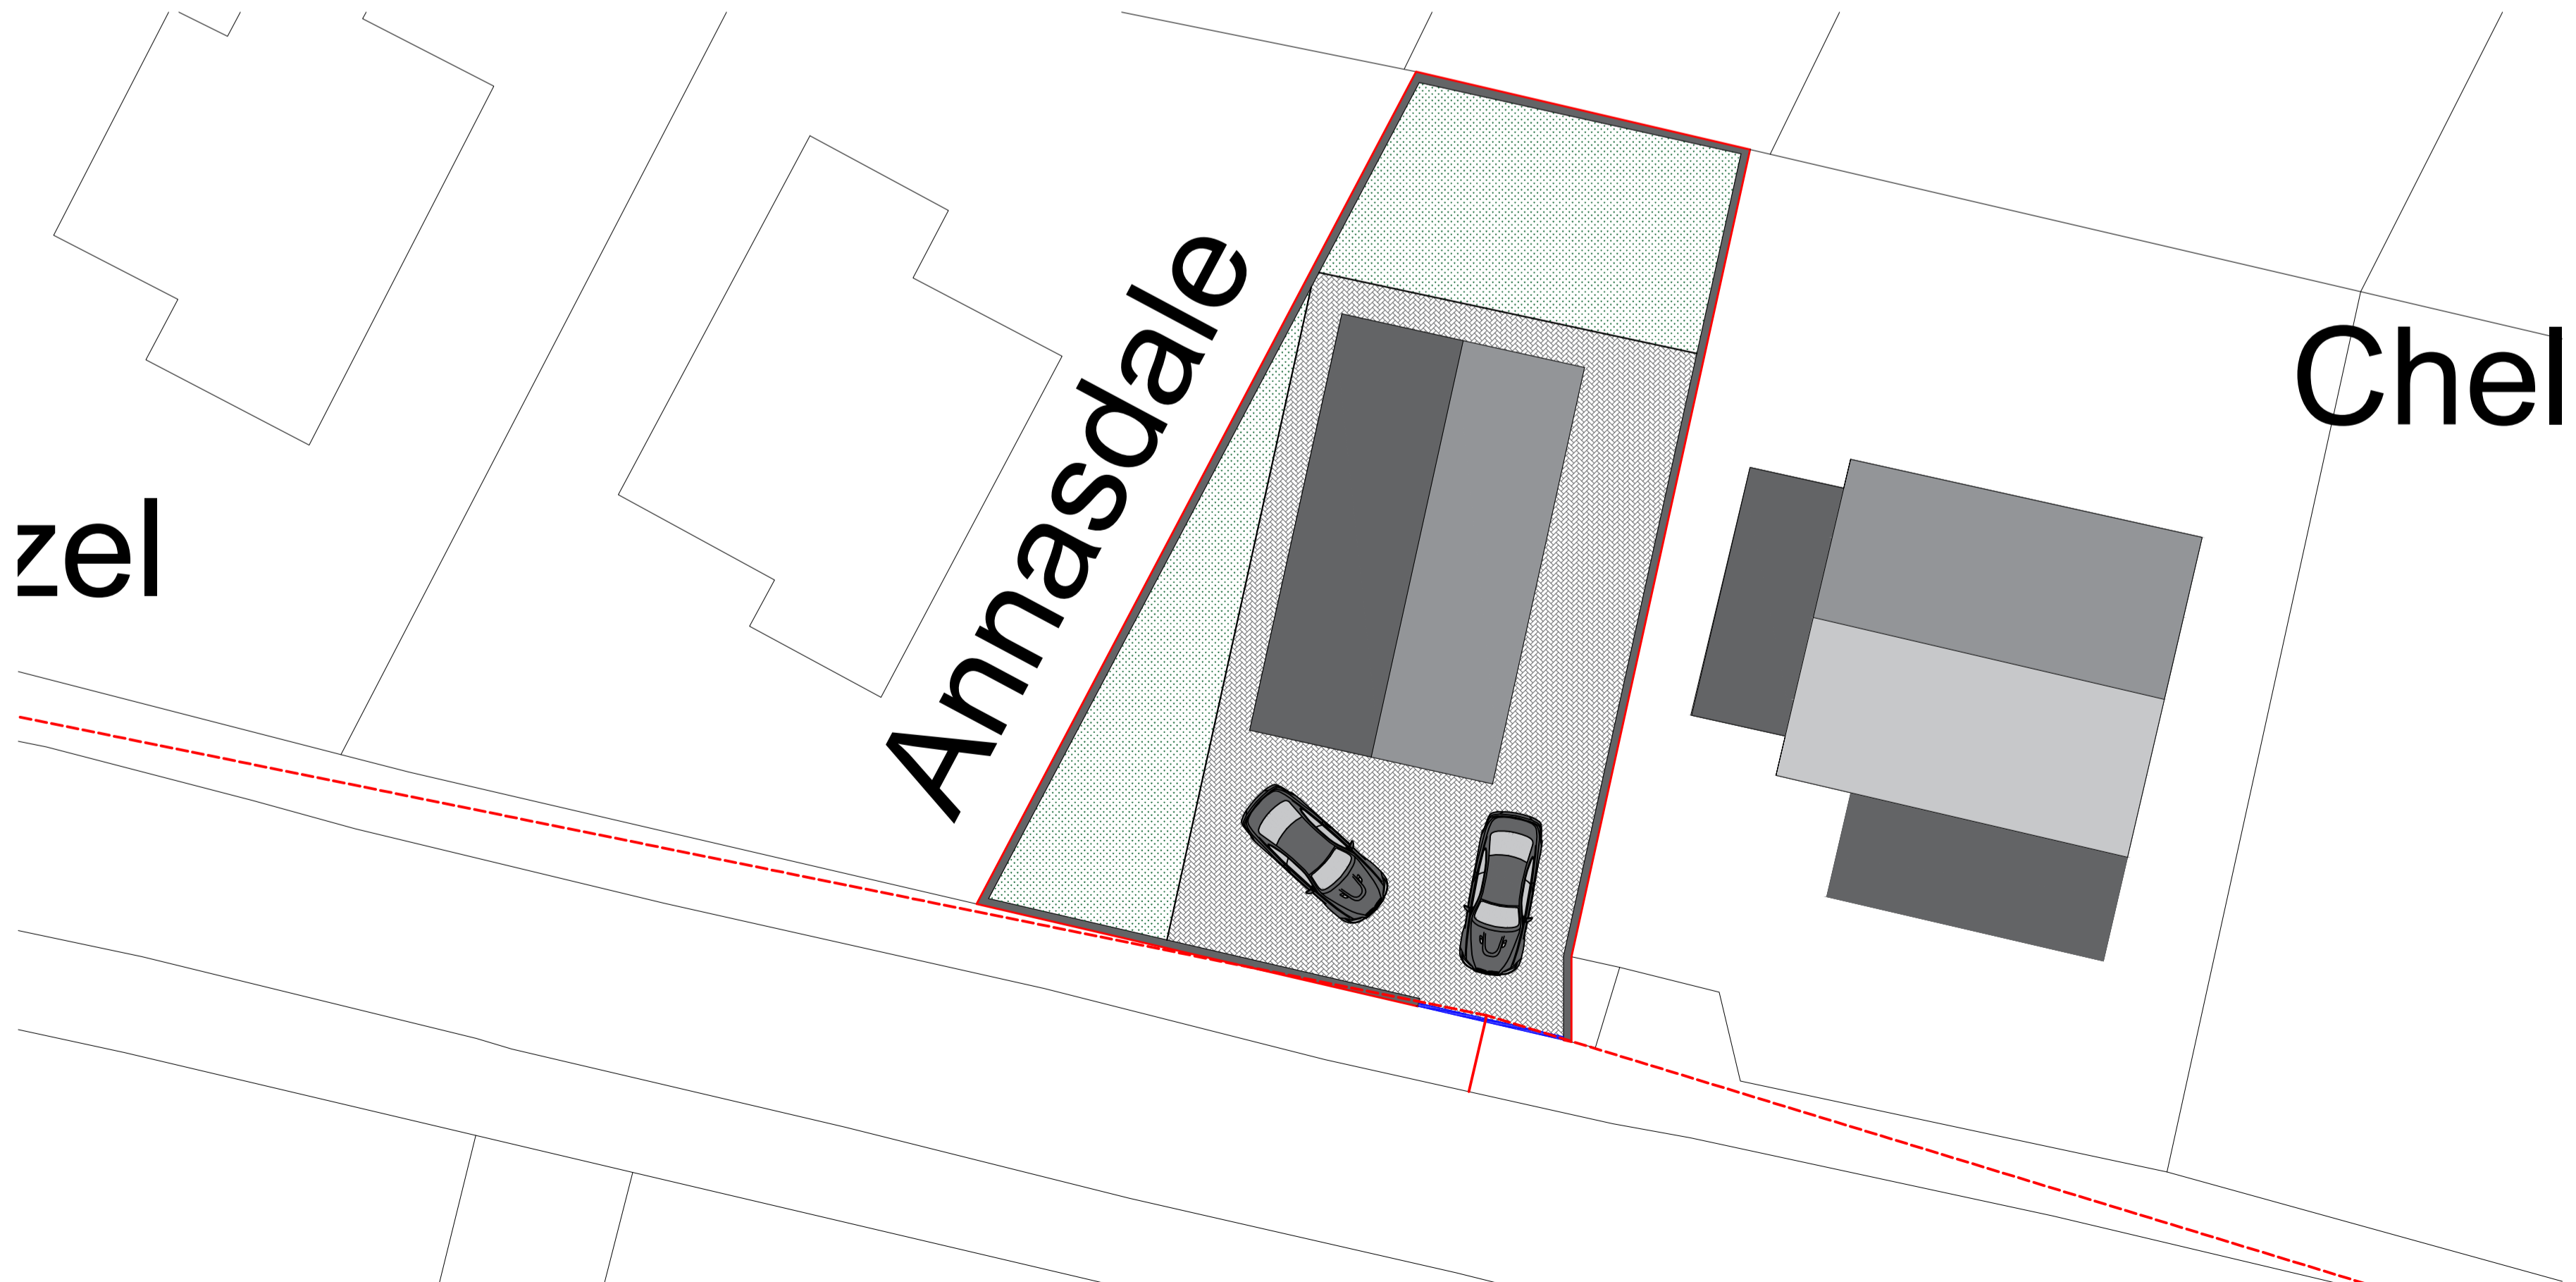

Proposed Site Plan - 1/150

Address	Drummore, Drigg Road, Seascale, Cumbria, CA20 1NX		
Project	Proposed Dormer Bungalow Proposed Elevations & Floor Plan		
Ref	JG-DD-007	Rev	-
Scale	1/50 & 150	Date	1st Aug 2021
Client	Mr & Mrs Gainford		A1 Papersize