


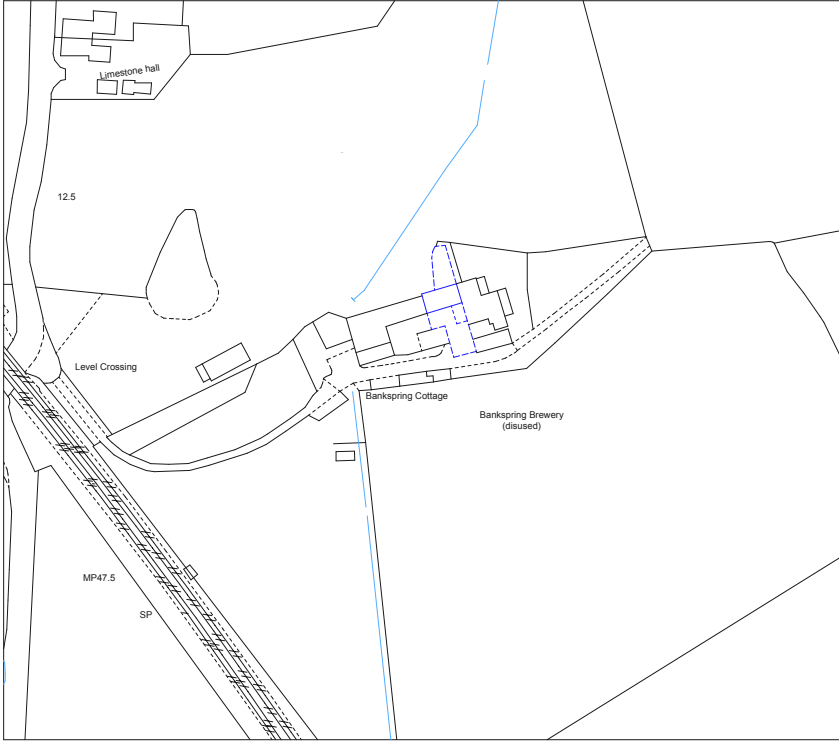


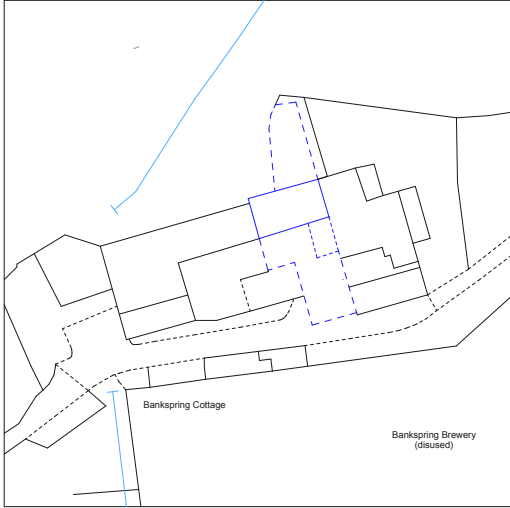

1 SITE AND BLOCK PLAN
SCALE: 1:200/1:80

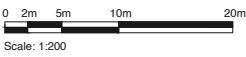

2 SITE AND BLOCK PLAN
SCALE: 1:100/1:80

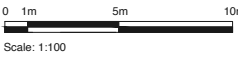

NOTES

REVISIONS

000	00.00.0000

AIRA

AIRA, 2nd Floor,
Noah's Yard, York Way,
London, N1 9AA

0330 822 5493
hello@airahome.com
www.airahome.com

CLIENT

Jonathon Patton

Project Address
Tower Cottage,
Banksprings Brewery,
Kirkstanton,
Milton,
LA18 5LN

Project No.	001
Status	PLANNING
Date	04/09/2025
Drawn	SS
Checked	SS
Scale	AS NOTED

Sheet Title

EXISTING AND
PROPOSED DRAWINGS

Sheet No
A101