




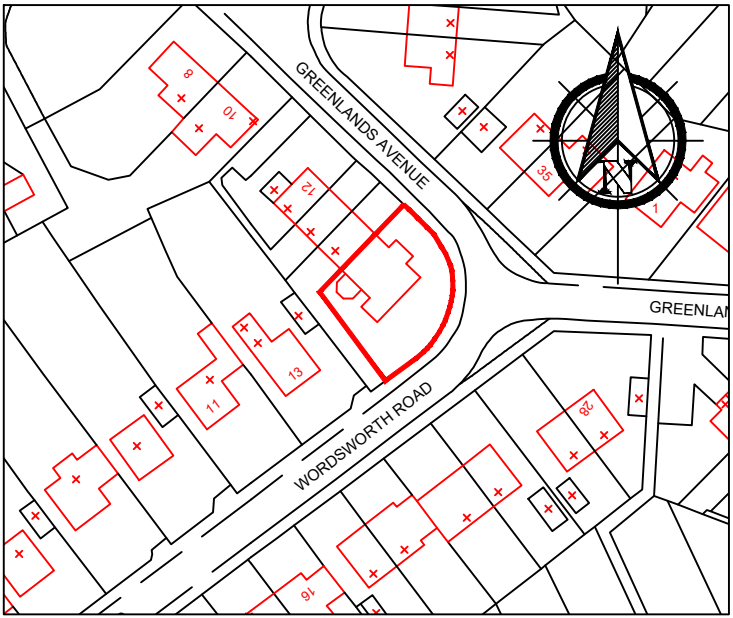


Location Plan 1/1250

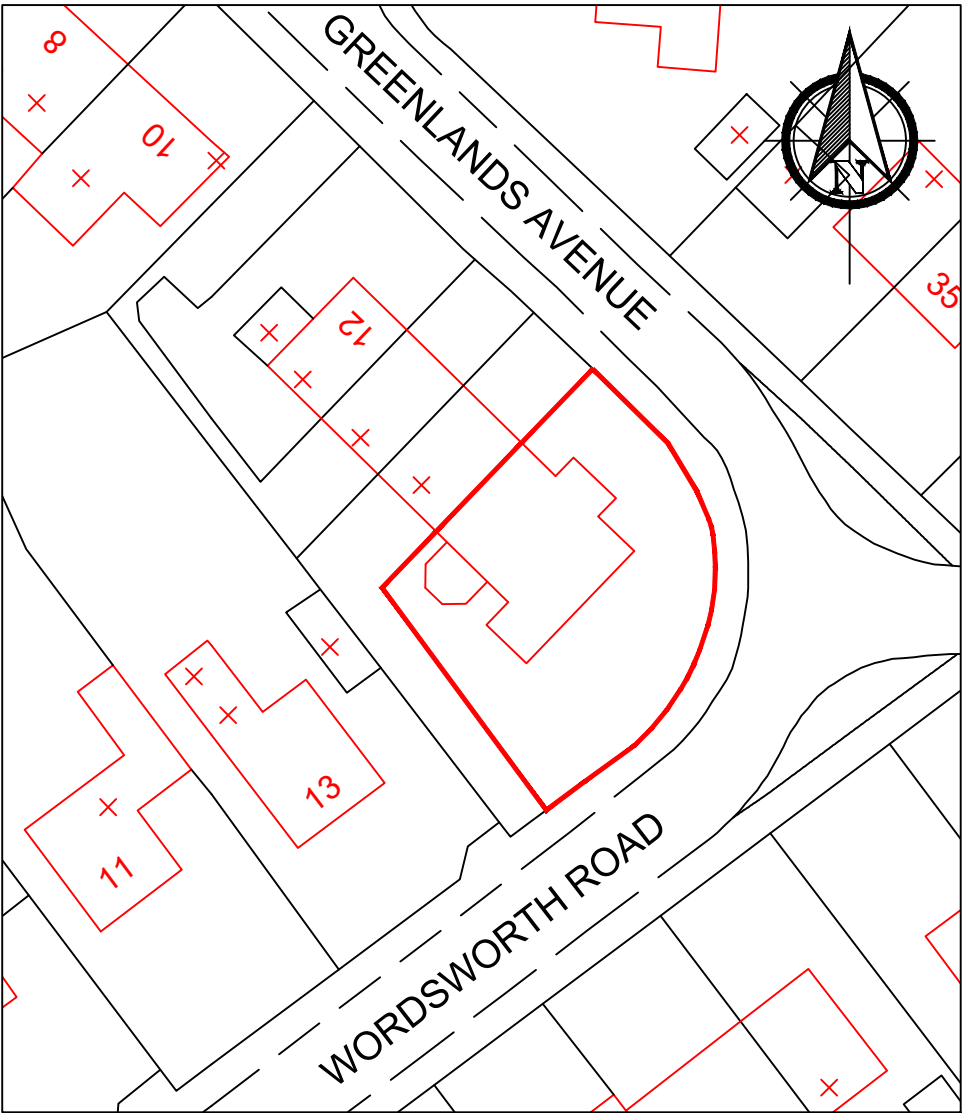


Block Plan 1/500

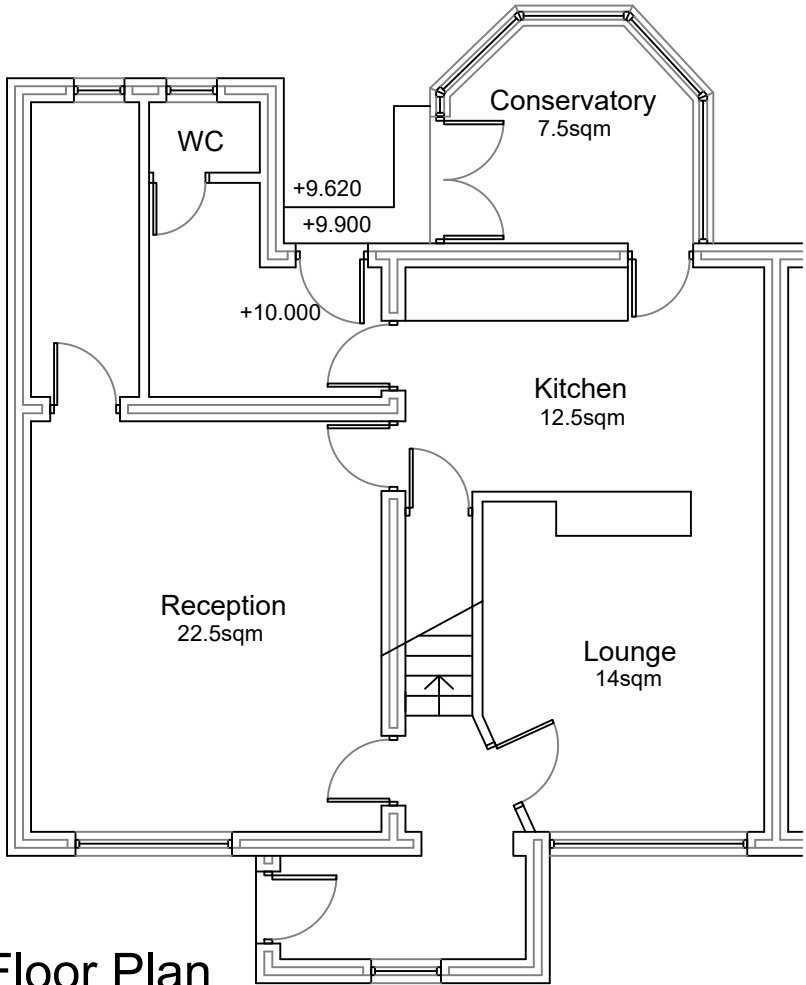


Floor Plan

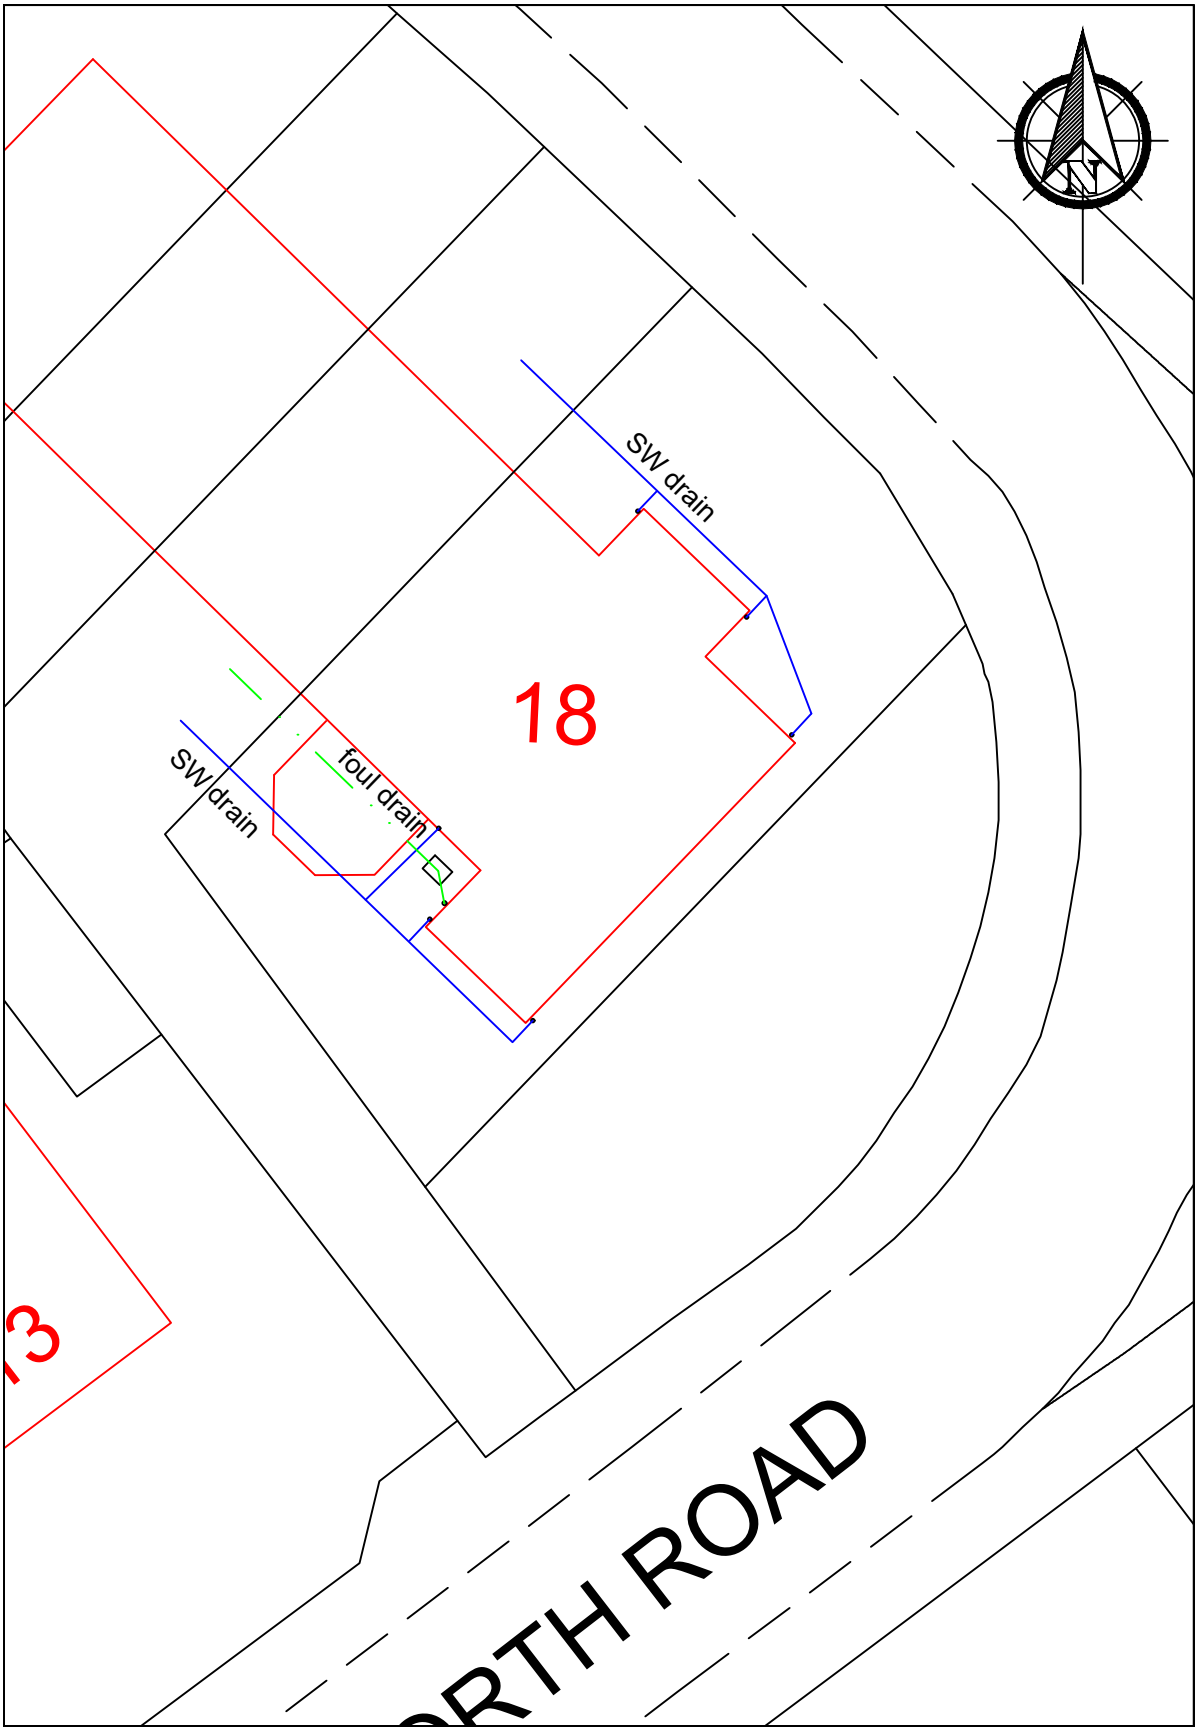


Existing Site Plan 1/200

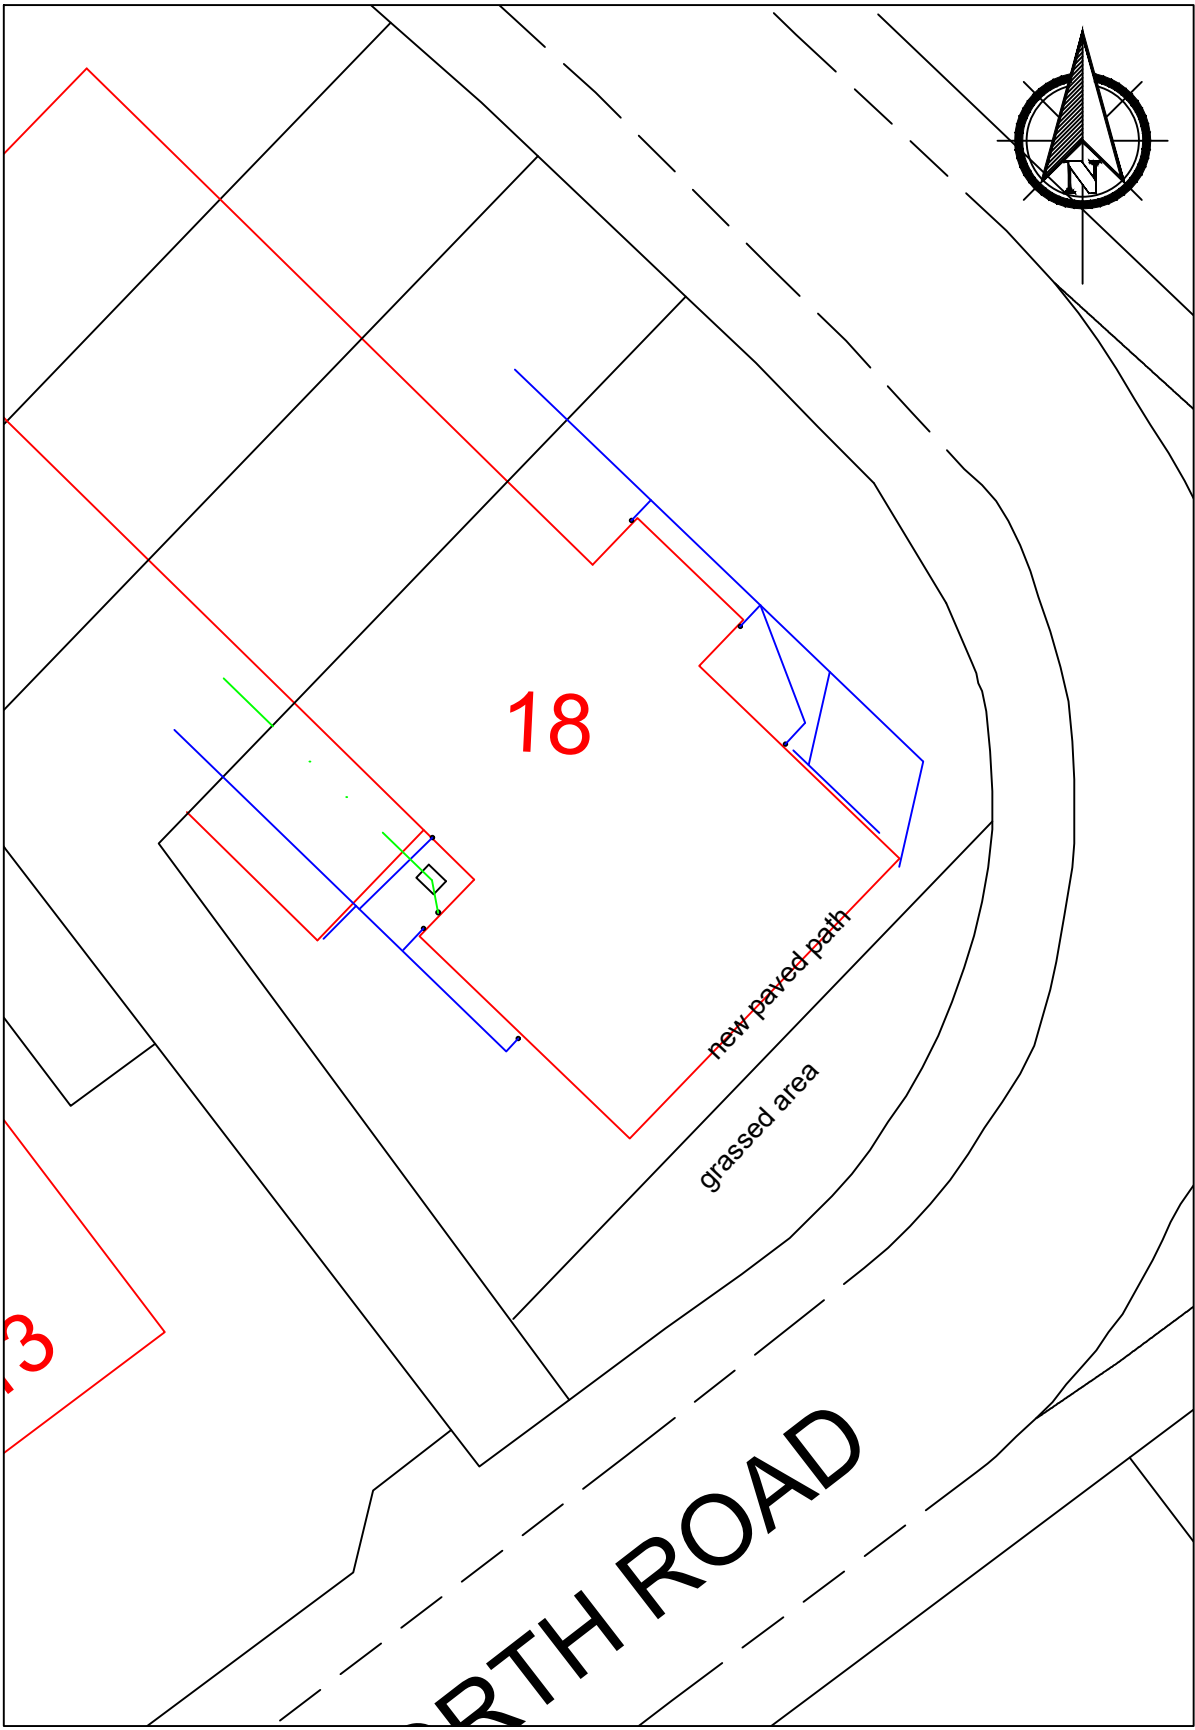

Proposed Site Plan 1/200

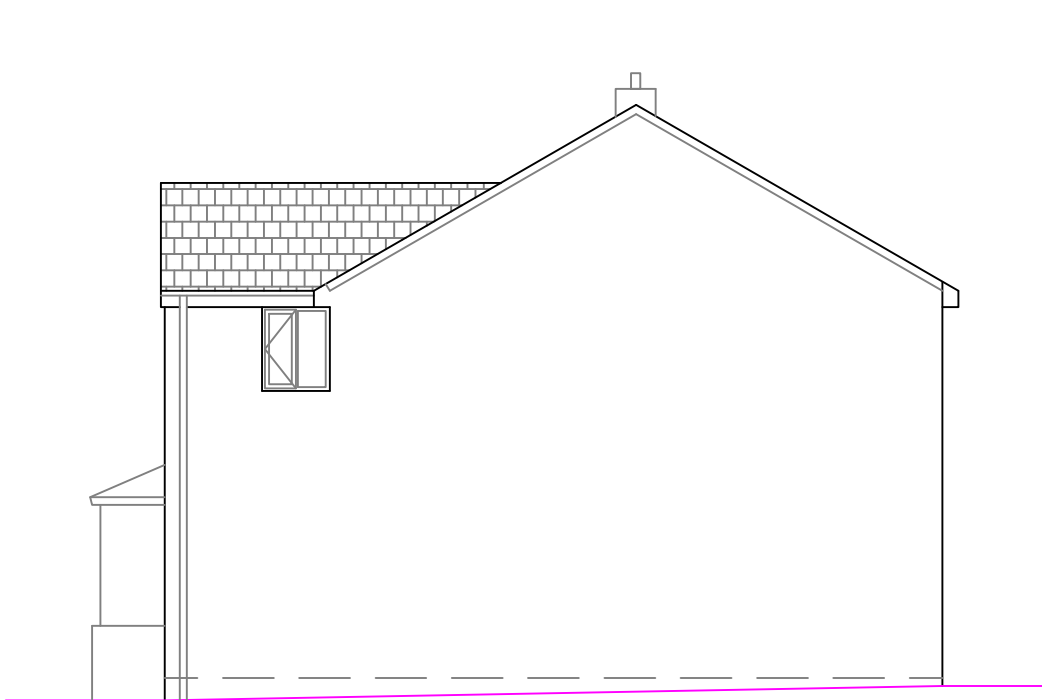

Side Elevation

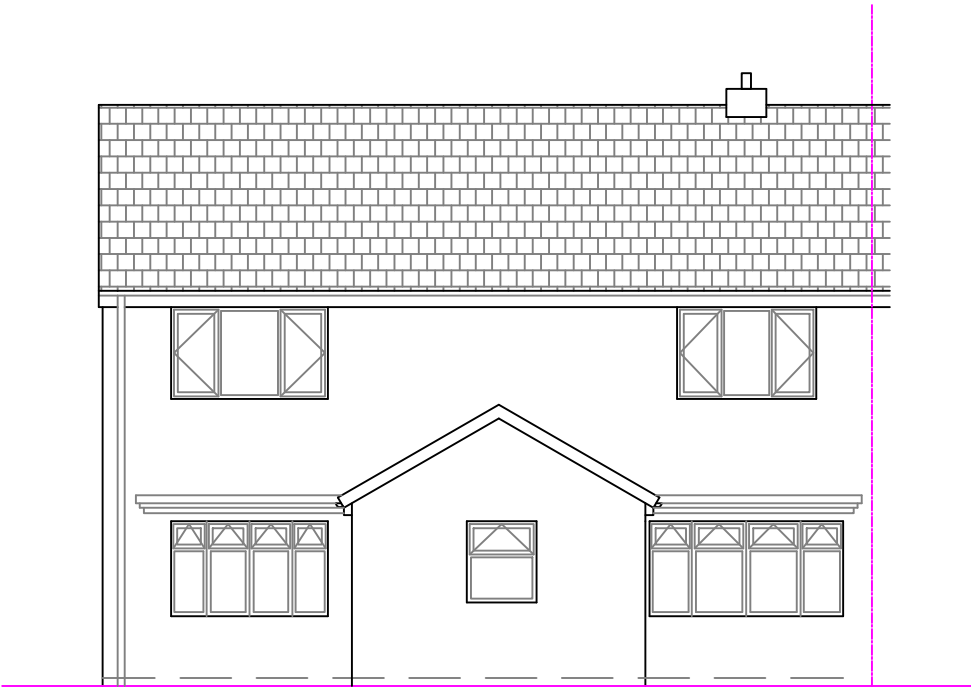

Front Elevation



Rear Elevation

Project Details		18 Greenlands Av, Whitehaven CA28 6TZ Existing Plans		
Project	Proposed Alterations			
Plan	A2	Revision	-	
Ref	JS-PA-001			
Scale	1/100	Date	Nov' 2022	