
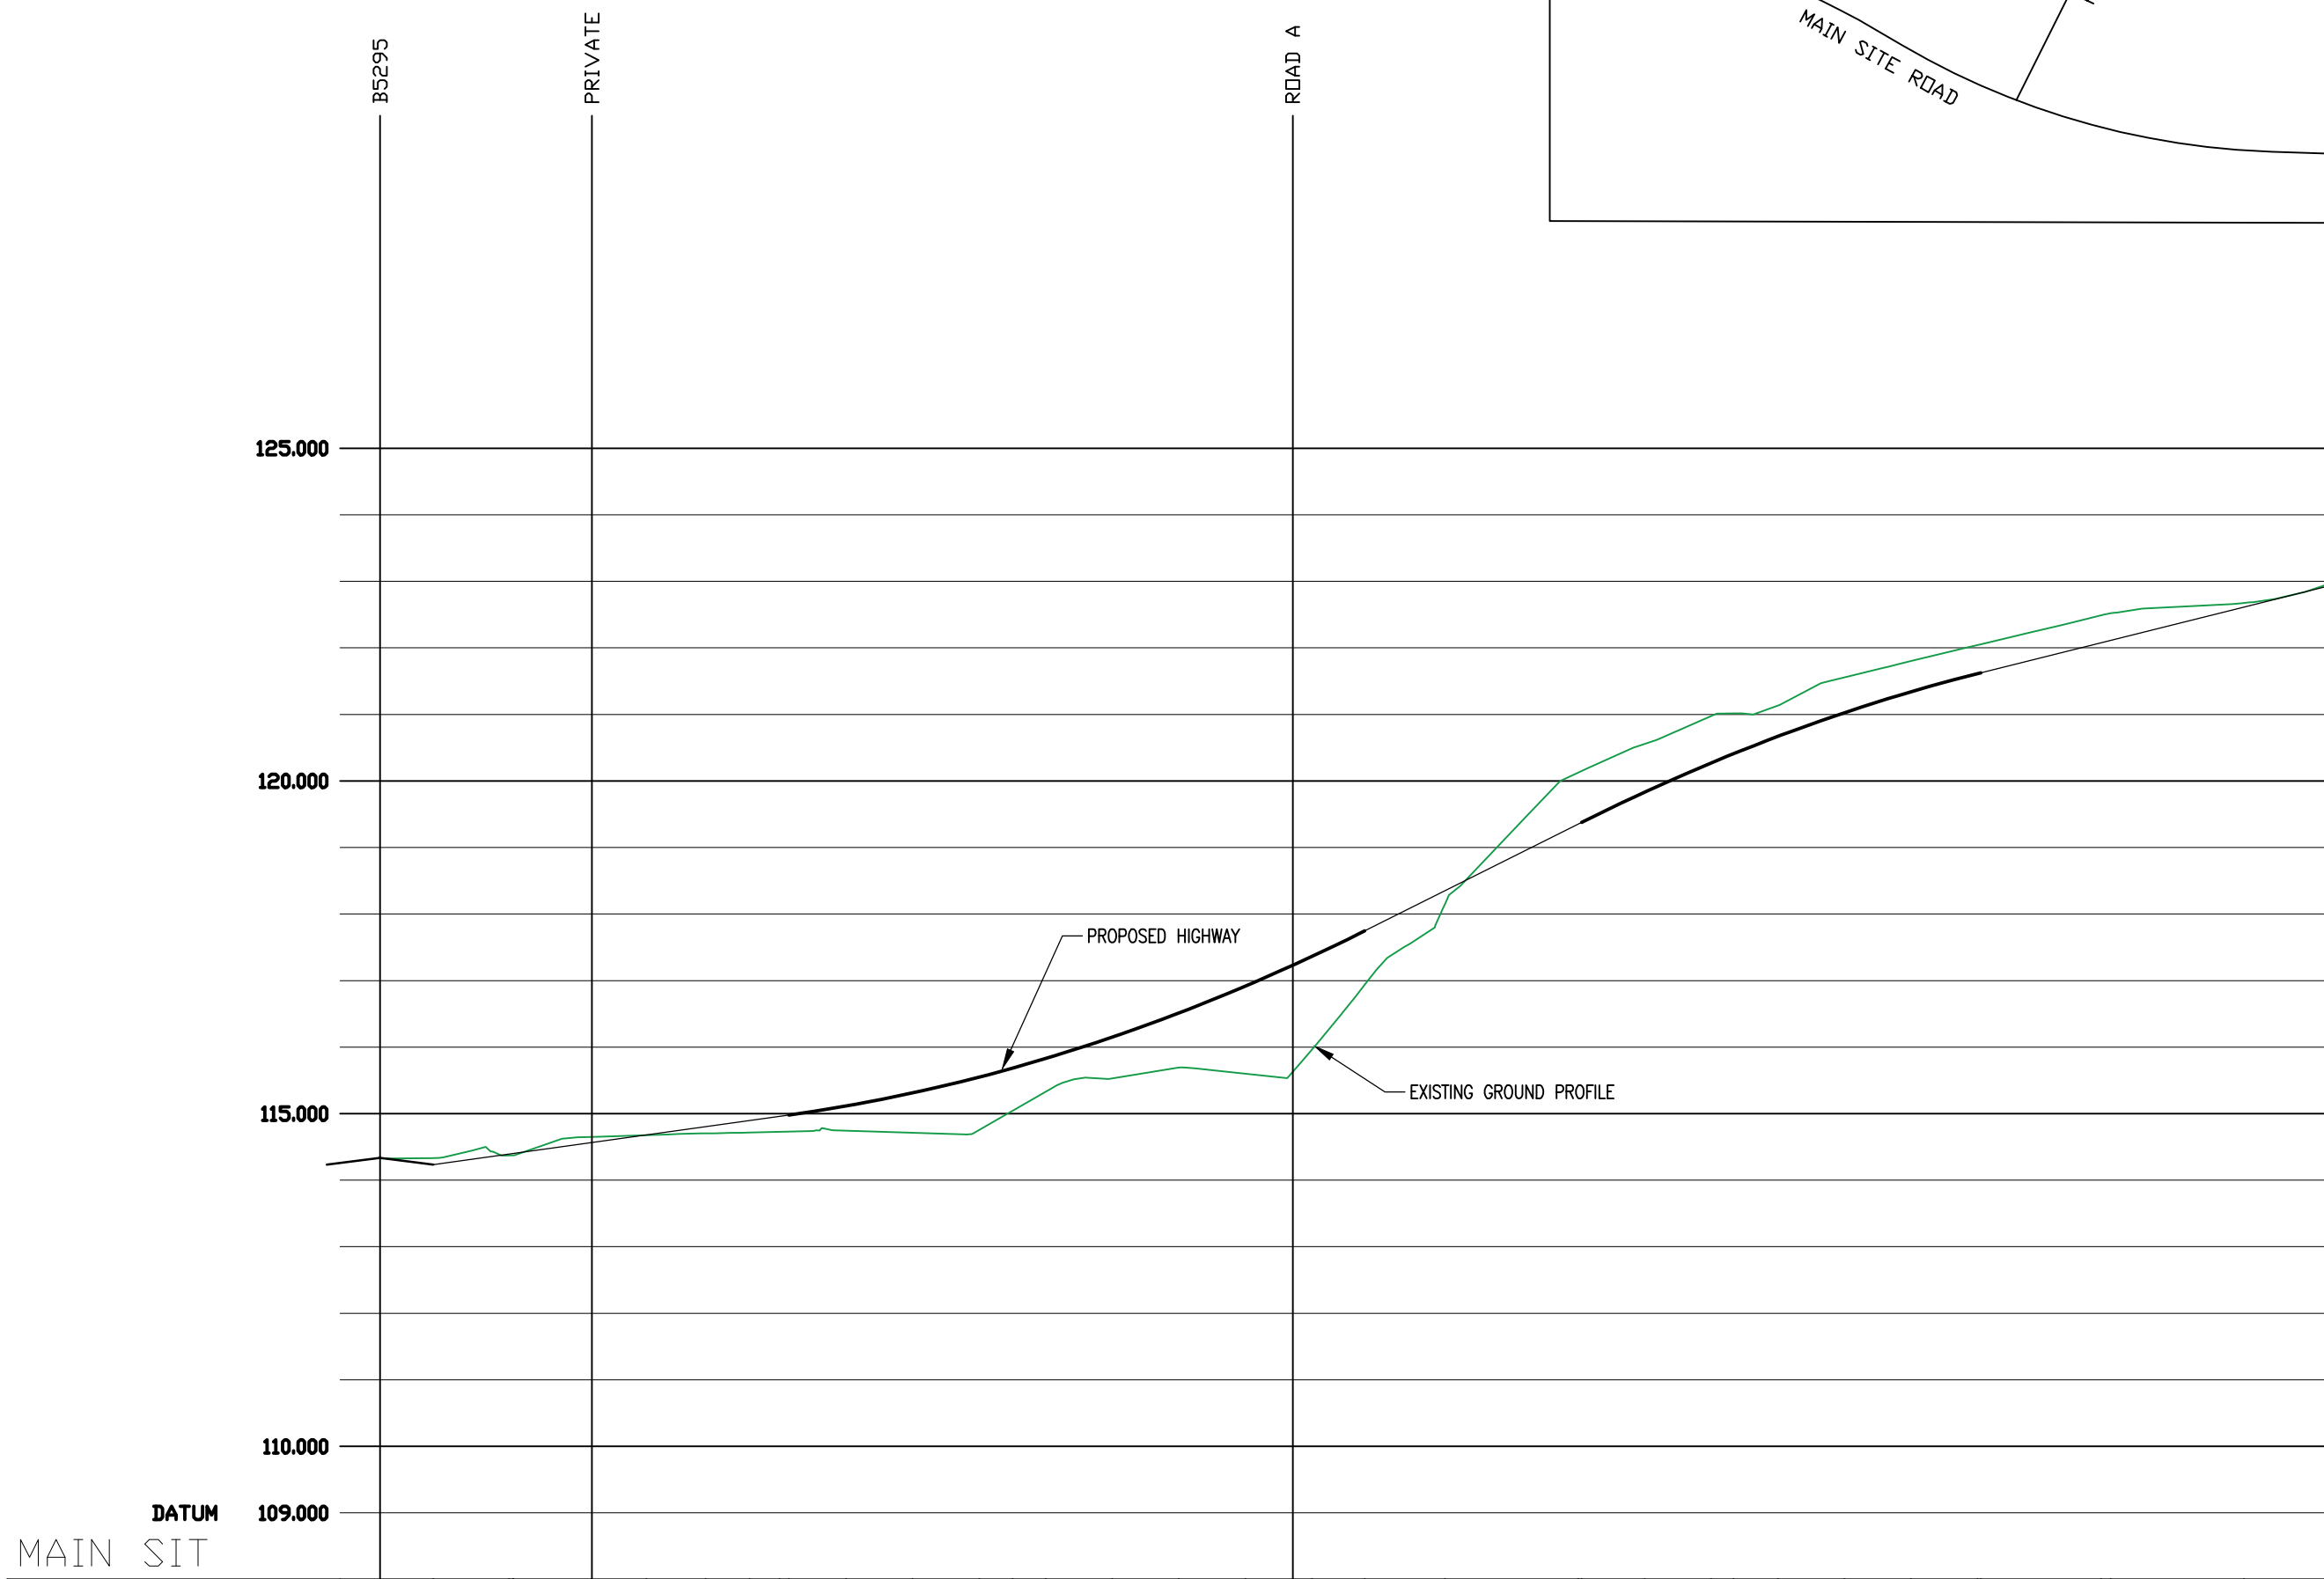
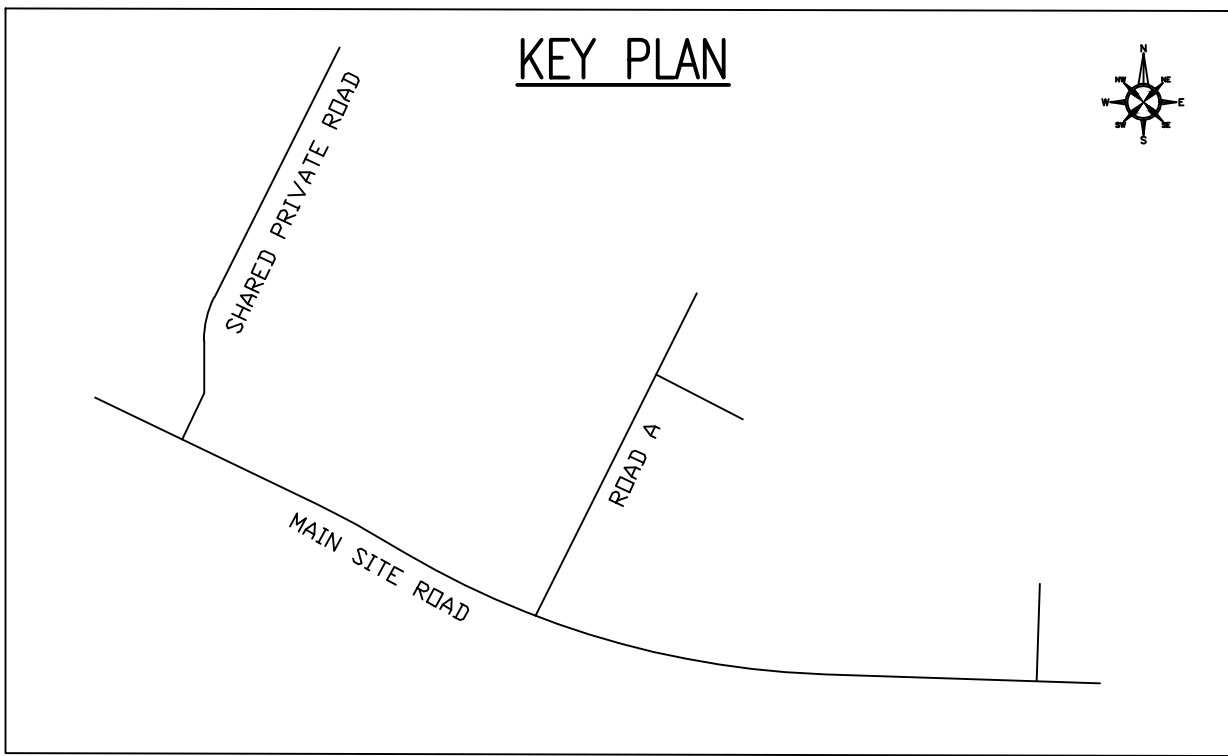


DO NOT SCALE – IF IN DOUBT ASK
USE FIGURED DIMENSIONS ONLY

KEY PLAN

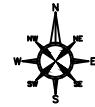


MAIN SIT

CHAINAGE	</
----------	--	--	----

MAIN SITE ROAD LONGITUDINAL SECTION

SCALE 1:500 HORIZ./1:100 VERT.

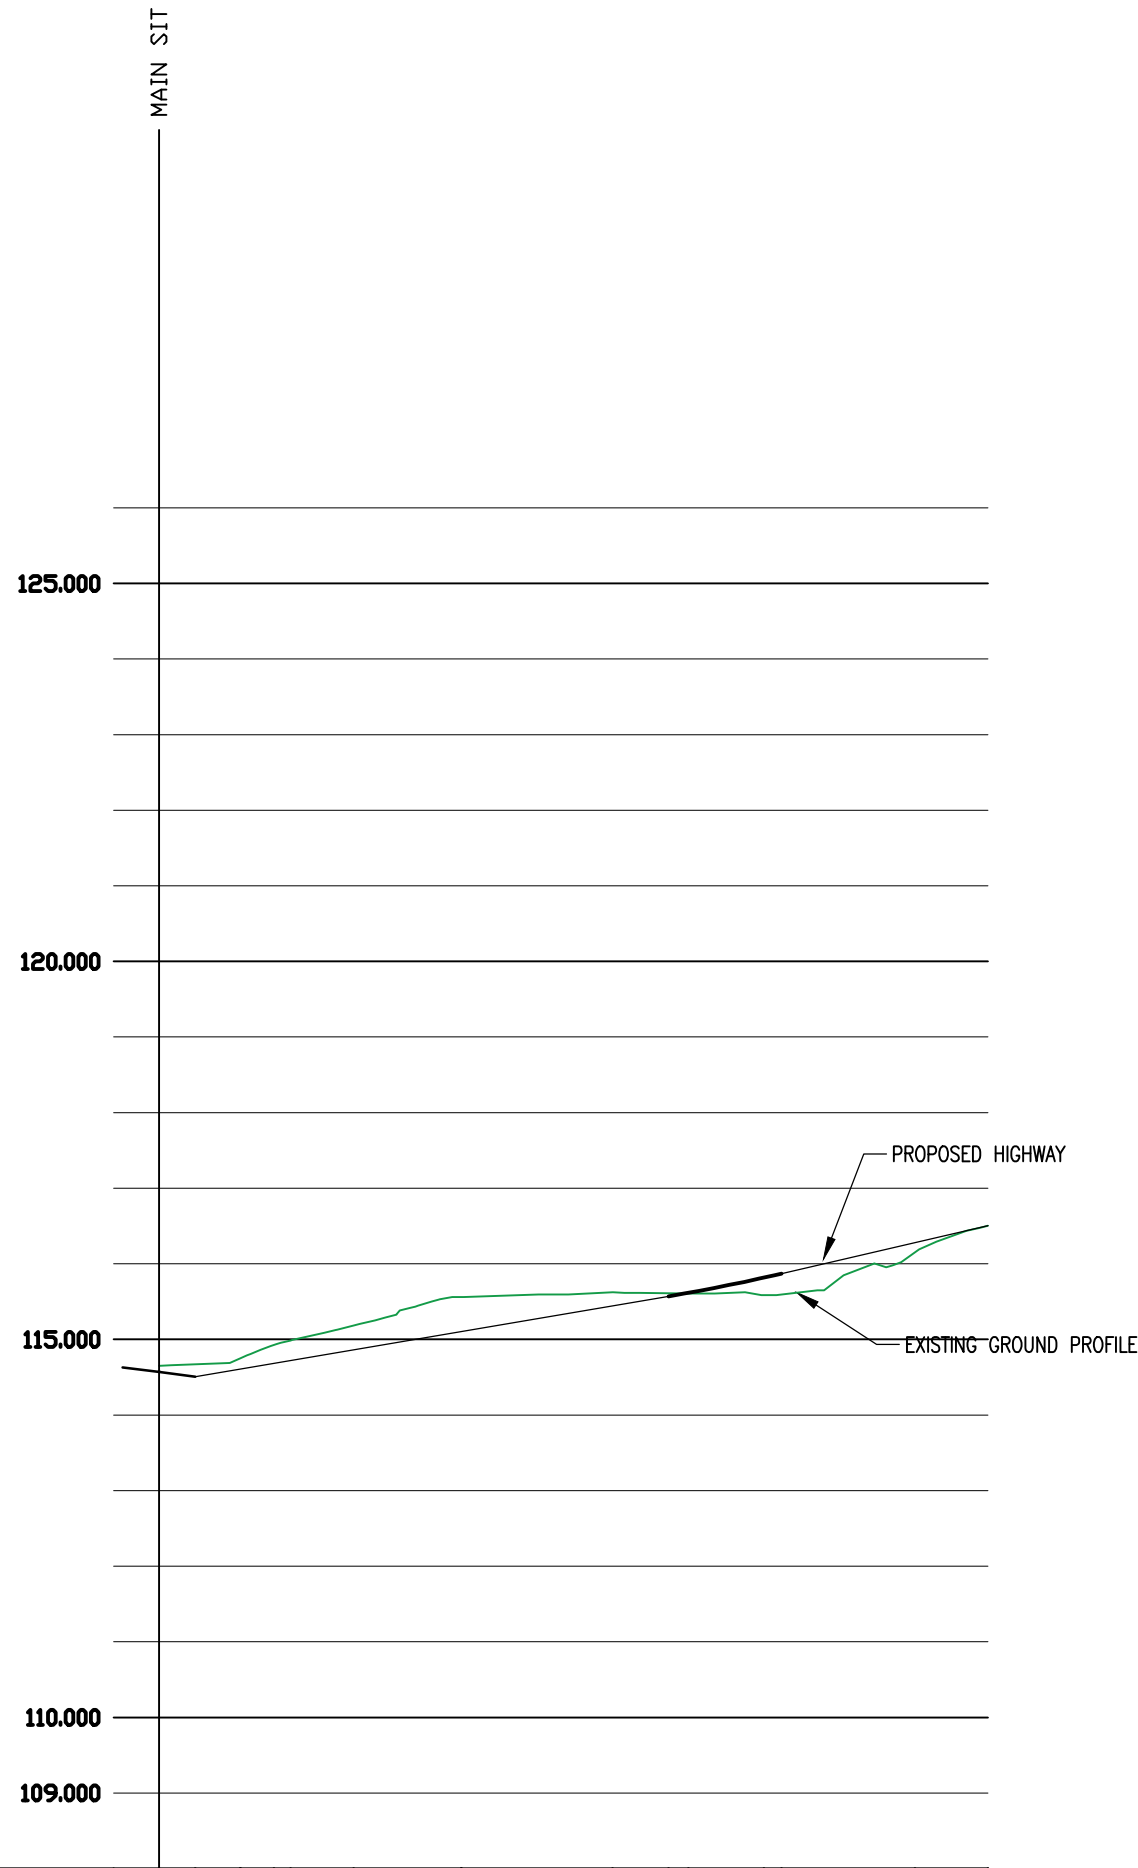


PRIVATE

CHAINAGE	0.000	2.400	5.064	5.304	5.308	5.310	12.869	19.979	20.000	30.000	33.705	35.000	40.000	41.158	50.000	54.809
EXISTING GROUND LEVEL	114.650						115.046	115.561		115.624		115.616	115.817	115.870	116.156	116.503
ALIGNMENT LEVEL	114.507						114.765	115.105		115.444	115.570	115.616	115.817	115.870	116.280	116.503
VERTICAL ALIGNMENT		G= 3.396% 1: 29.4						KF= 6.0 L= 7.453				G= 4.638% 1: 21.6				
HORIZONTAL ALIGNMENT						R= 6.185										
LEFT HAND CHANNEL			114.608	114.631	114.684	114.713		115.052		115.392		115.765		116.227	116.450	
CENTRE LINE			114.608	114.631	114.684	114.713		115.052		115.444		115.817		116.280	116.503	
RIGHT HAND CHANNEL			114.555	114.631	114.765		115.052		115.392		115.765		116.227	116.450		

SITE ROAD PRIVATE LONGITUDINAL SECTION

SCALE 1:500 HORIZ./1:100 VERT.

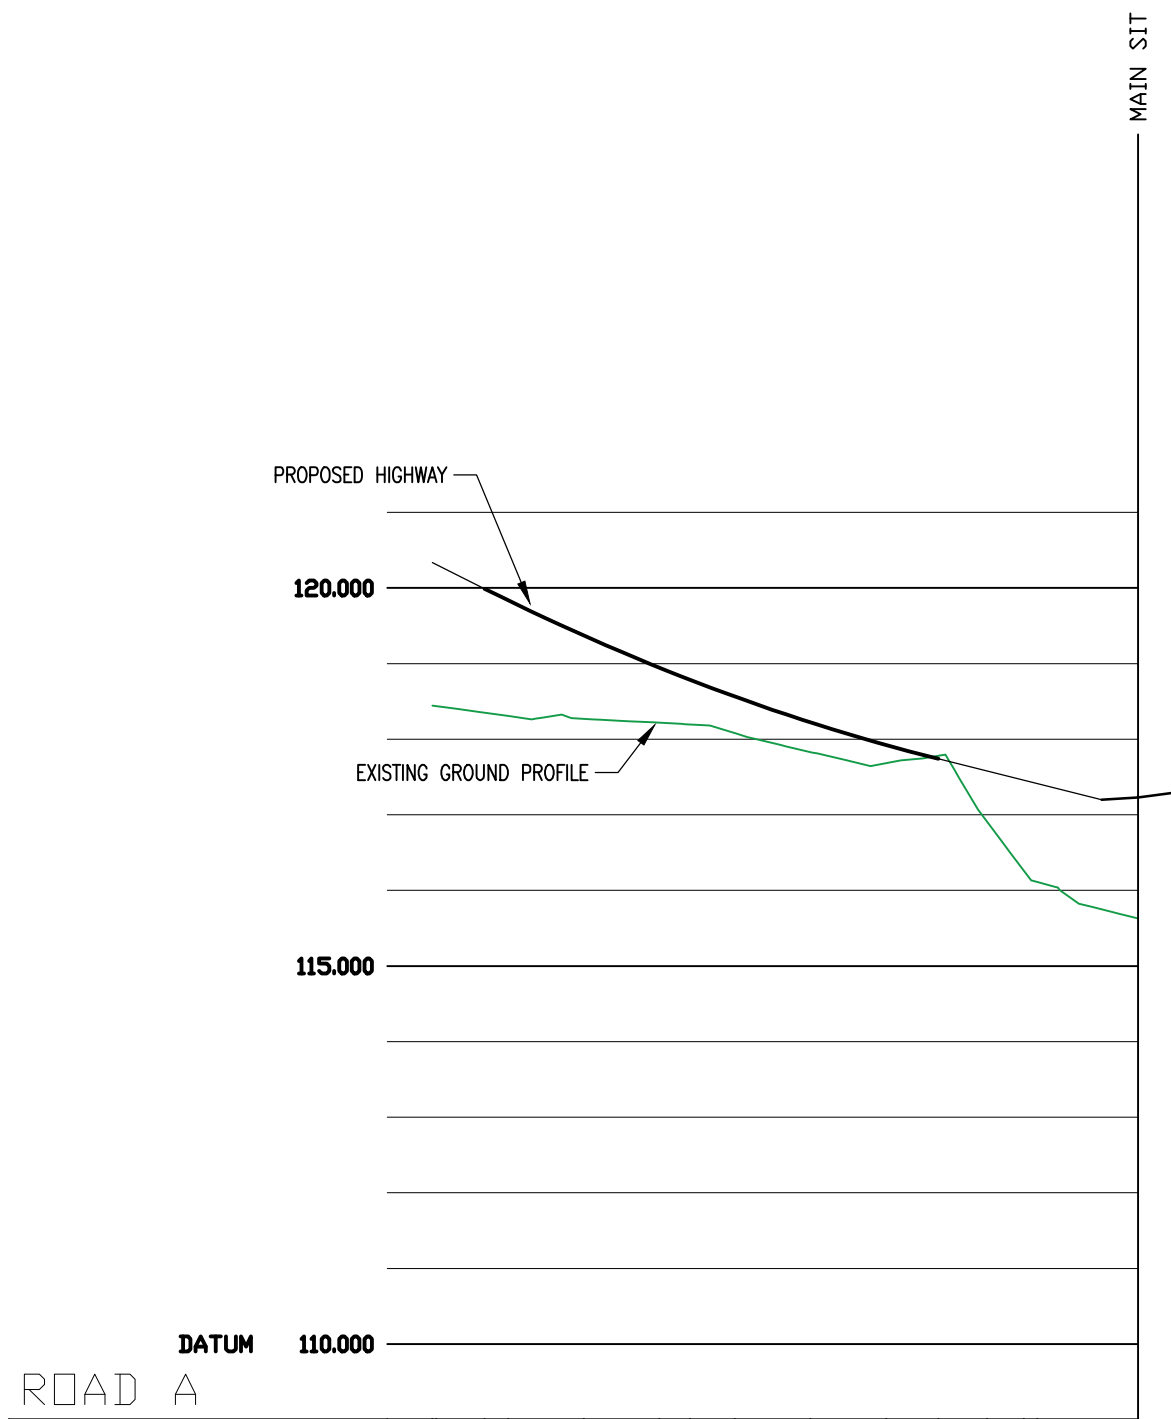

ROAD A

CHAINAGE	0.000	9.243	9.243	10.000	10.000	15.000	17.040	20.000	25.000	30.000	33.450	36.671	39.098	40.000	46.665
EXISTING GROUND LEVEL	118.446					118.270		118.080		117.684		116.111		115.628	
ALIGNMENT LEVEL	120.335	119.990	119.827			119.371	118.946	118.563	118.222	117.922	117.740	117.413	117.200		
VERTICAL ALIGNMENT		G= -10.000% 1: -10.0				KF= 6.0 L= 30.000						G= -5.000% 1: -20.0			
HORIZONTAL ALIGNMENT															
LEFT HAND CHANNEL	120.255	120.335	120.390			119.371	118.946	118.563	118.222	117.922	117.740	117.413	117.200		
CENTRE LINE	120.255	120.335	120.390			119.371	118.946	118.563	118.222	117.922	117.740	117.413	117.200		
RIGHT HAND CHANNEL	120.231	120.311				119.291	118.705	118.483	118.242	117.942	117.759	117.458	117.250		

SITE ROAD A LONGITUDINAL SECTION

SCALE 1:500 HORIZ./1:100 VERT.

						Client: GLEESON HOMES AND REGENERATION		 R. G. PARKINS & PARTNERS LTD CONSULTING CIVIL & STRUCTURAL ENGINEERS Meadowside Kendal LA9 8NY Tel: 01539 729393 Fax: 01539 740609 Email: mail@rgparkins.com				97 King Street Lancaster LA1 1RH Tel: 01524 32548 Fax: 01524 843998 Email: office@rgparkinslancaster			
Levels amended to suit layout alterations		25/02/21		CA		A		Project: IVY MILL WHITEHAVEN							
Revisions		Date		Initial		Suffix		Drawing Title: PROPOSED HIGHWAY LONGITUDINAL SECTIONS		Drawn by: CA Checked by: OS Issue Purpose: Scale: 1:500H 1:100V Issue Date: 03/04/20 PLANNING					
© Reserved 2020										Drawing Number: K36892/A1/101 A					