
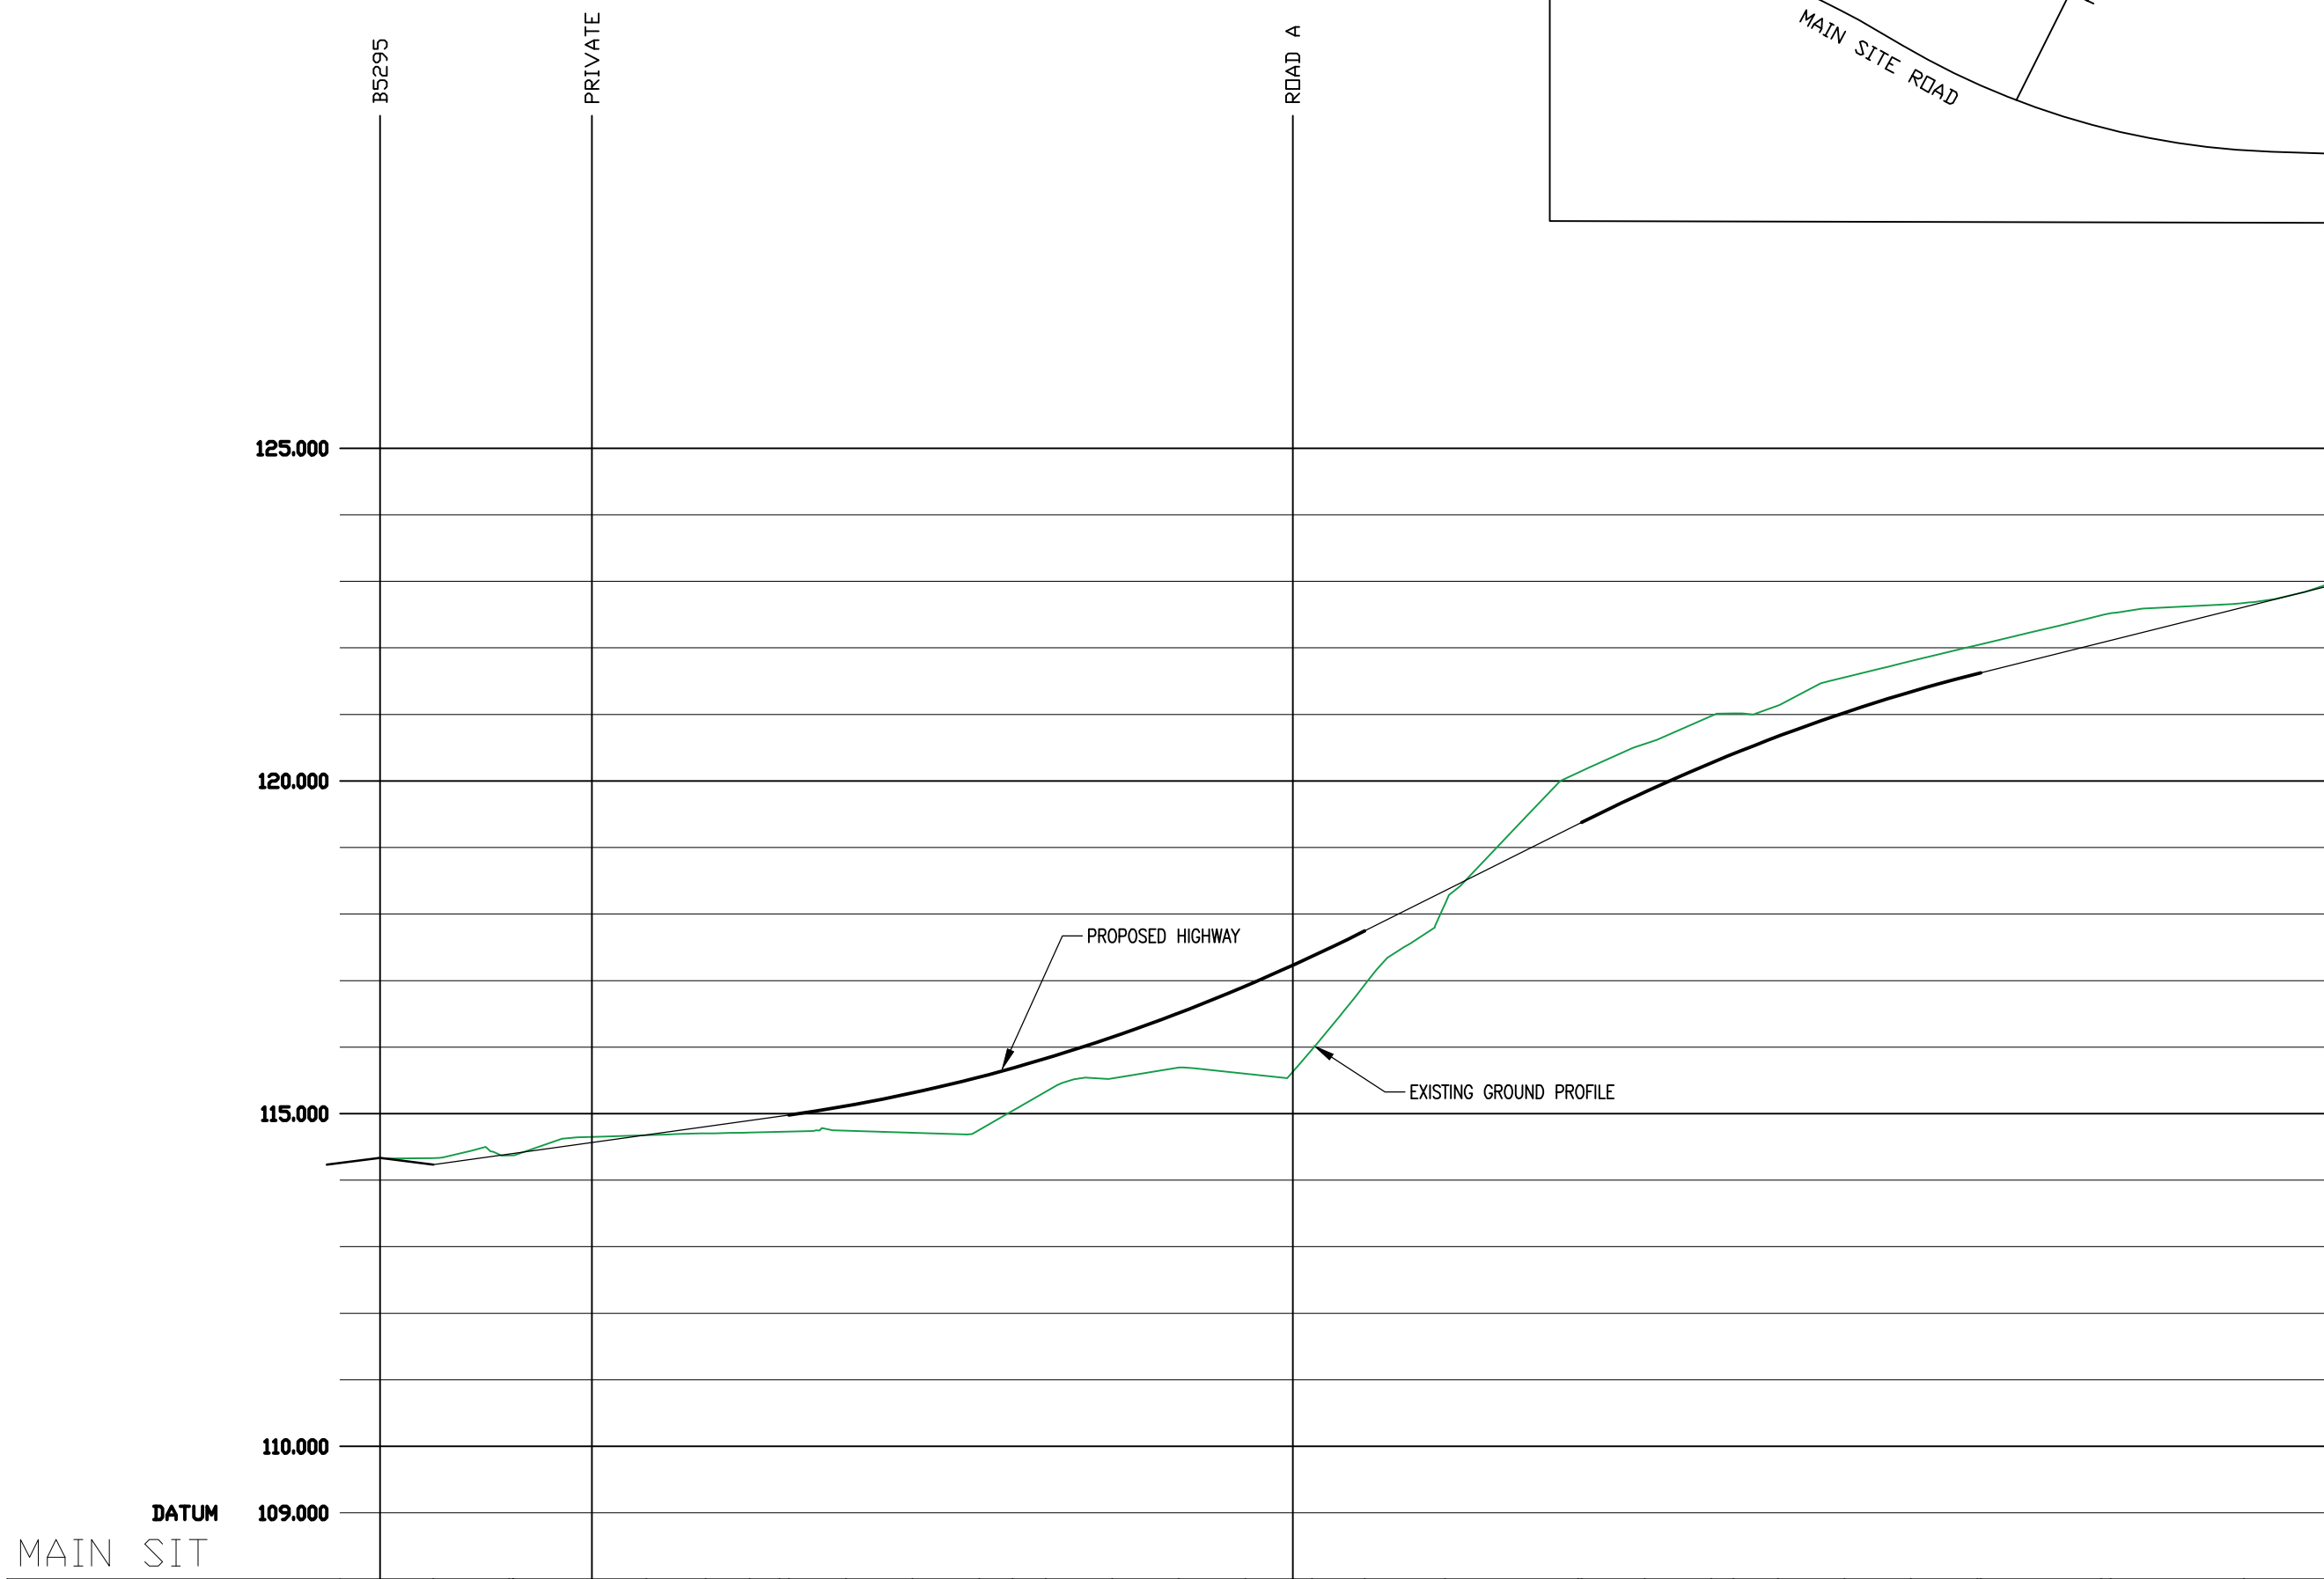
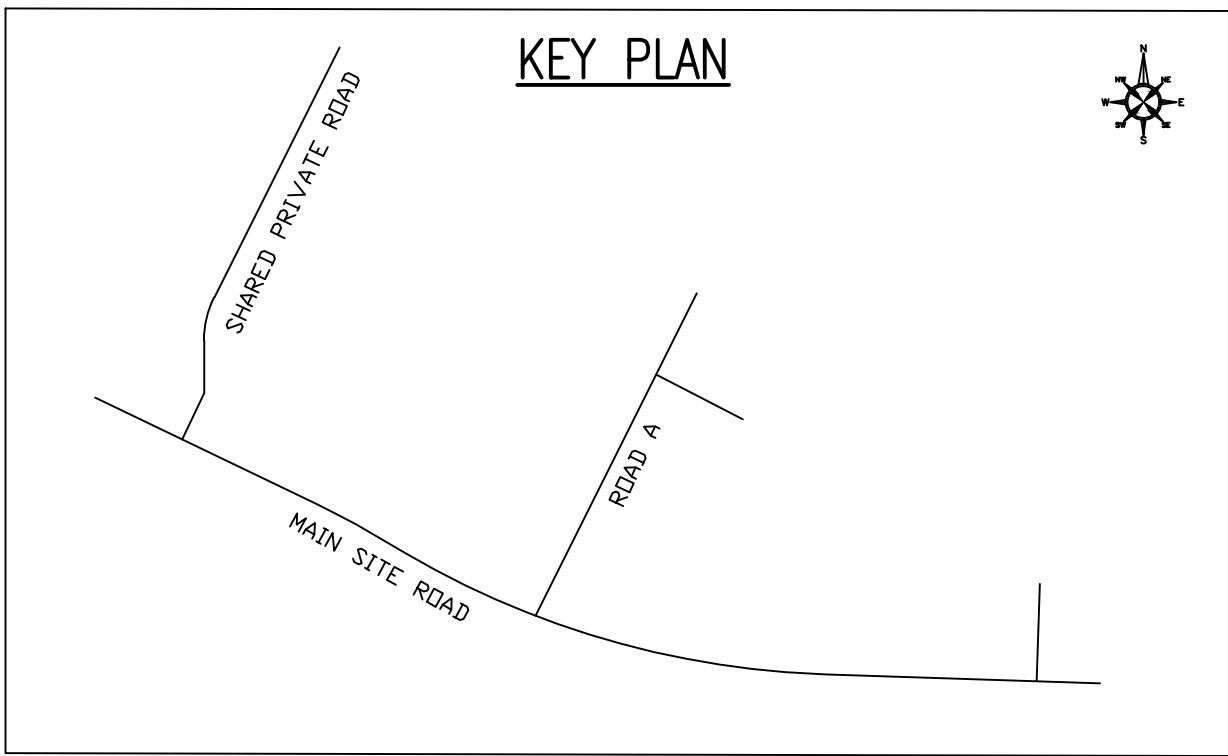


DO NOT SCALE – IF IN DOUBT ASK
USE FIGURED DIMENSIONS ONLY

KEY PLAN

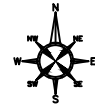


MAIN SIT

CHAINAGE	
----------	--	--	

MAIN SITE ROAD LONGITUDINAL SECTION

SCALE 1:500 HORIZ./1:100 VERT.

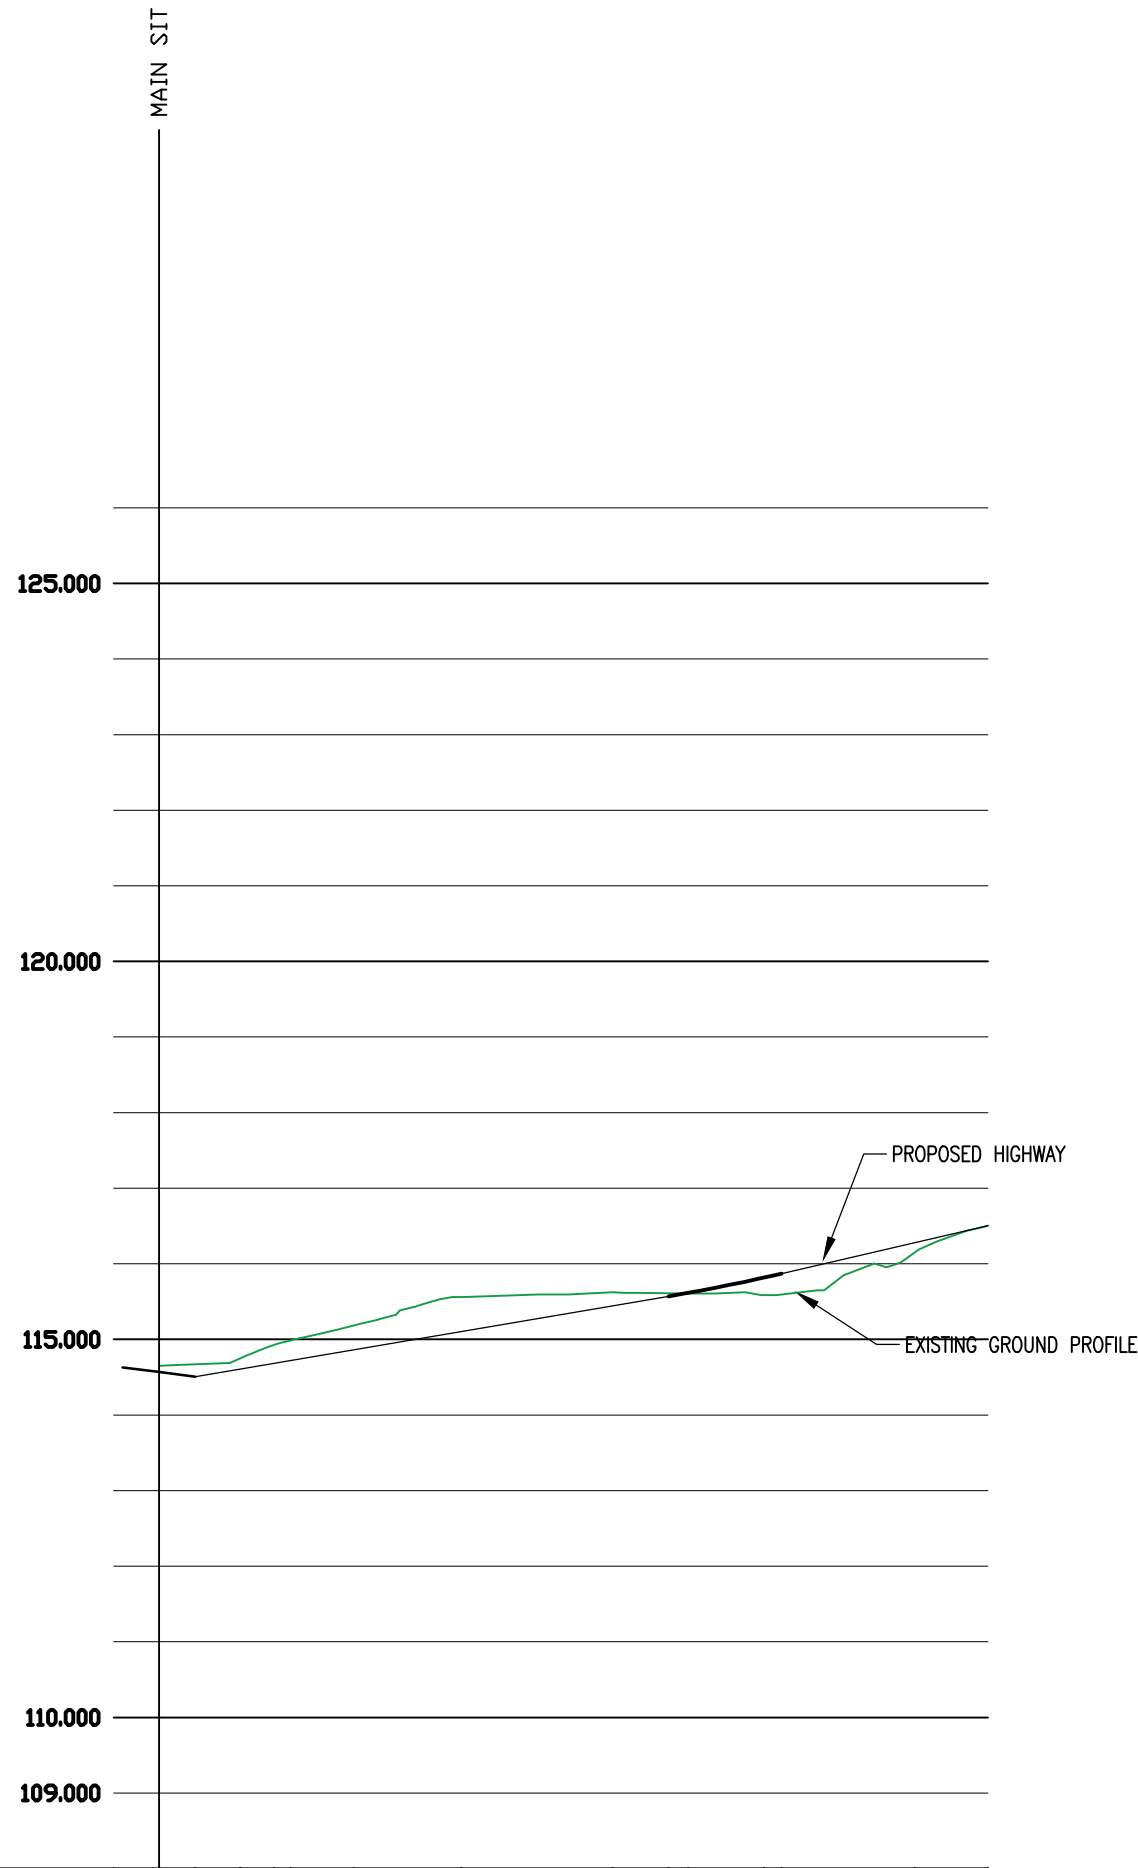


PRIVATE

CHAINAGE	0+000	2+400	5+064	7+518	10+000	12+869	19+979	20+000	30+000	33+705	35+000	40+000	41+158	50+000	54+809
EXISTING GROUND LEVEL	114.650				115.046		115.561		115.624		115.616	115.586	115.870	116.156	116.503
ALIGNMENT LEVEL	114.507				114.765		115.105		115.444	115.570	115.616	115.817	115.870	116.280	116.503
VERTICAL ALIGNMENT		G= 3.396% 1: 29.4					KF= 6.0 L= 7.453			G= 4.638% 1: 21.6					
HORIZONTAL ALIGNMENT															
LEFT HAND CHANNEL			114.608	114.631	114.713		115.052		115.392		115.765		116.227	116.450	
CENTRE LINE			114.608	114.631	114.713		115.052		115.444	115.570	115.616	115.817	115.870	116.280	116.503
RIGHT HAND CHANNEL			114.555	114.631	114.713		115.052		115.392		115.765		116.227	116.450	

SITE ROAD PRIVATE LONGITUDINAL SECTION

SCALE 1:500 HORIZ./1:100 VERT.

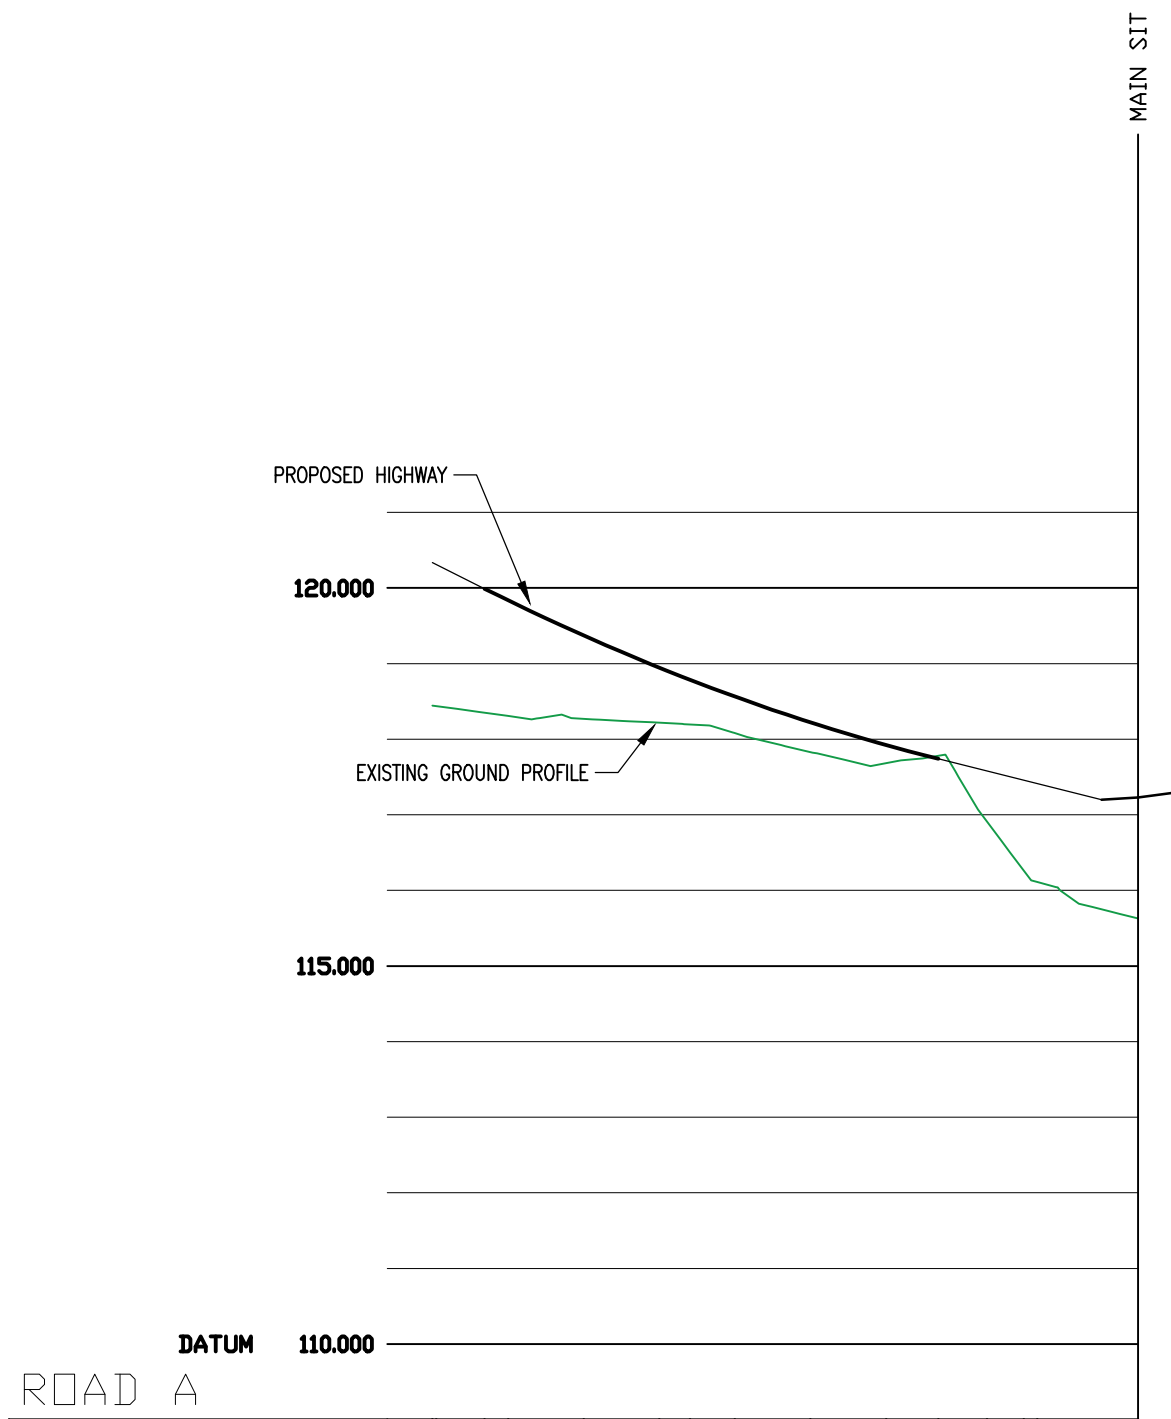

ROAD A

CHAINAGE	0+000	9+243	10+000	15+000	17+040	20+000	25+000	30+000	33+450	36+671	39+098	40+000	46+665
EXISTING GROUND LEVEL	118.446		118.270		118.080		117.684		117.740	116.111		115.628	
ALIGNMENT LEVEL	120.335	119.990	119.827	119.371	118.946	118.563	118.222	117.922	117.740	117.413	117.200		
VERTICAL ALIGNMENT		G= -10.000% 1: -10.0			KF= 6.0 L= 30.000					G= -5.000% 1: -20.0			
HORIZONTAL ALIGNMENT													
LEFT HAND CHANNEL	120.255	120.335	120.390		118.785	118.665		118.002	117.579	117.458	117.413		
CENTRE LINE	120.255	120.335	120.390		118.785	118.665		118.002	117.579	117.458	117.413		
RIGHT HAND CHANNEL	120.231	120.311	120.371		118.483	118.363		117.842	117.413	117.200			

SITE ROAD A LONGITUDINAL SECTION

SCALE 1:500 HORIZ./1:100 VERT.

						Client: GLEESON HOMES AND REGENERATION		 R. G. PARKINS & PARTNERS LTD CONSULTING CIVIL & STRUCTURAL ENGINEERS									
						Project: IVY MILL WHITEHAVEN		Meadowside Kendal LA9 6NY Tel: 01539 729393 Fax: 01539 740609 Email: mail@rgparkins.com				97 King Street Lancaster LA1 1RH Tel: 01524 32548 Fax: 01524 843998 Email: office@rgparkinslancaster					
Architect's layout updated		11/06/21		CA		B		Drawing Title:				Drawn by: CA		Checked by: OS		Issue Purpose:	
Levels amended to suit layout alterations		25/02/21		CA		A		PROPOSED HIGHWAY LONGITUDINAL SECTIONS				Scale: 1:500H 1:100V		Issue Date: 03/04/20		PLANNING	
Revisions		Date		Initial		Suffix						Drawing Number:		K36892/A1/101 B			
© Reserved 2020																	