

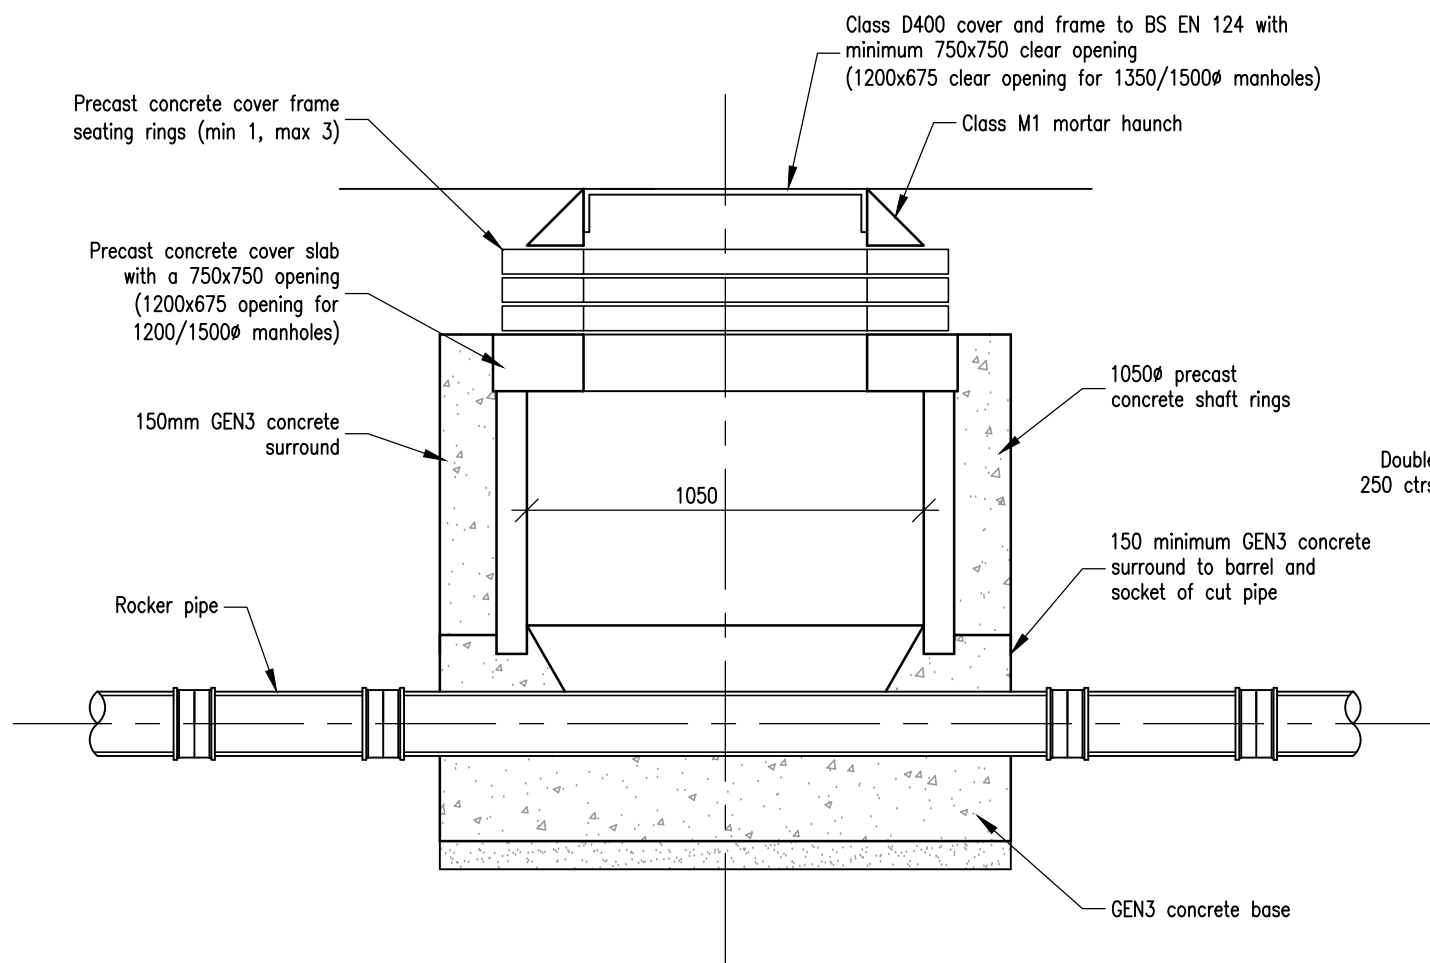



TYPICAL INSPECTION CHAMBER DETAIL
Scale 1:20

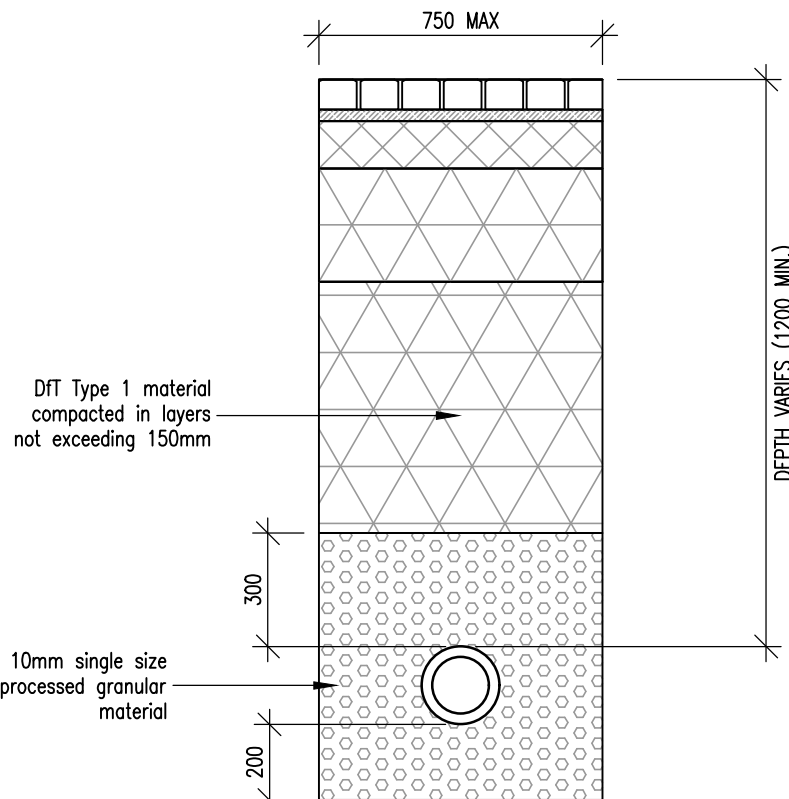


TYPICAL SECTION THROUGH 1050ø MANHOLES < 1.5m TO SOFFIT (DETAIL SIMILAR FOR 1350ø & 1500ø)
SCALE 1:20

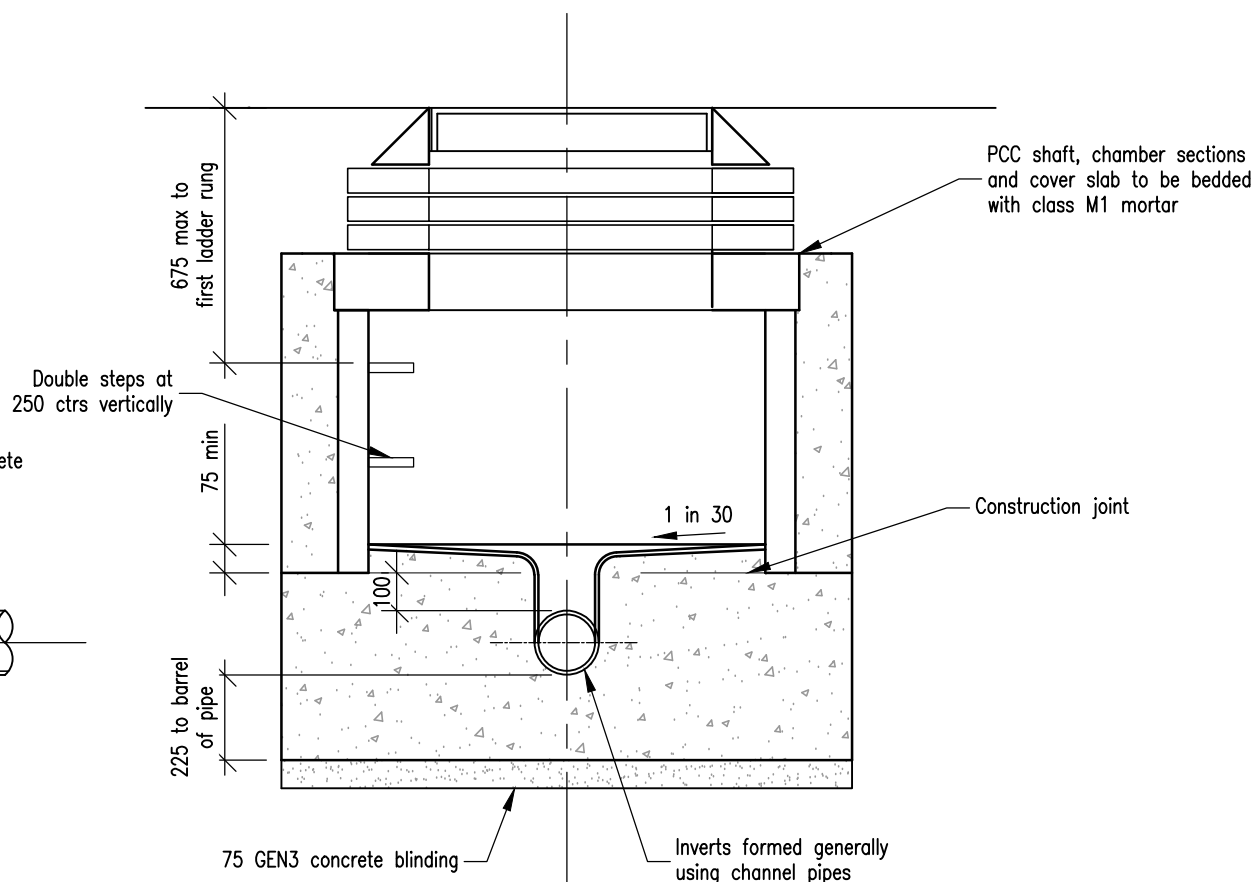


TYPE 7 EMBEDMENT CLASS S FOR 150ø PIPES IN HARD LANDSCAPED AREAS
SCALE 1:20

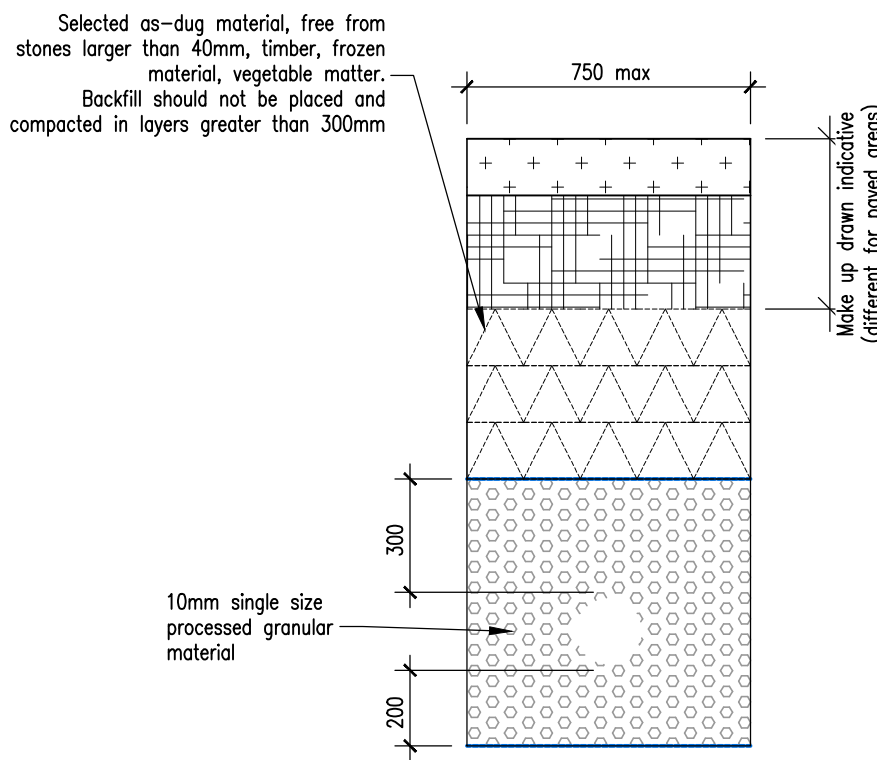



TYPE 7 EMBEDMENT CLASS S FOR 150ø PIPES IN SOFT LANDSCAPED AREAS
SCALE 1:20

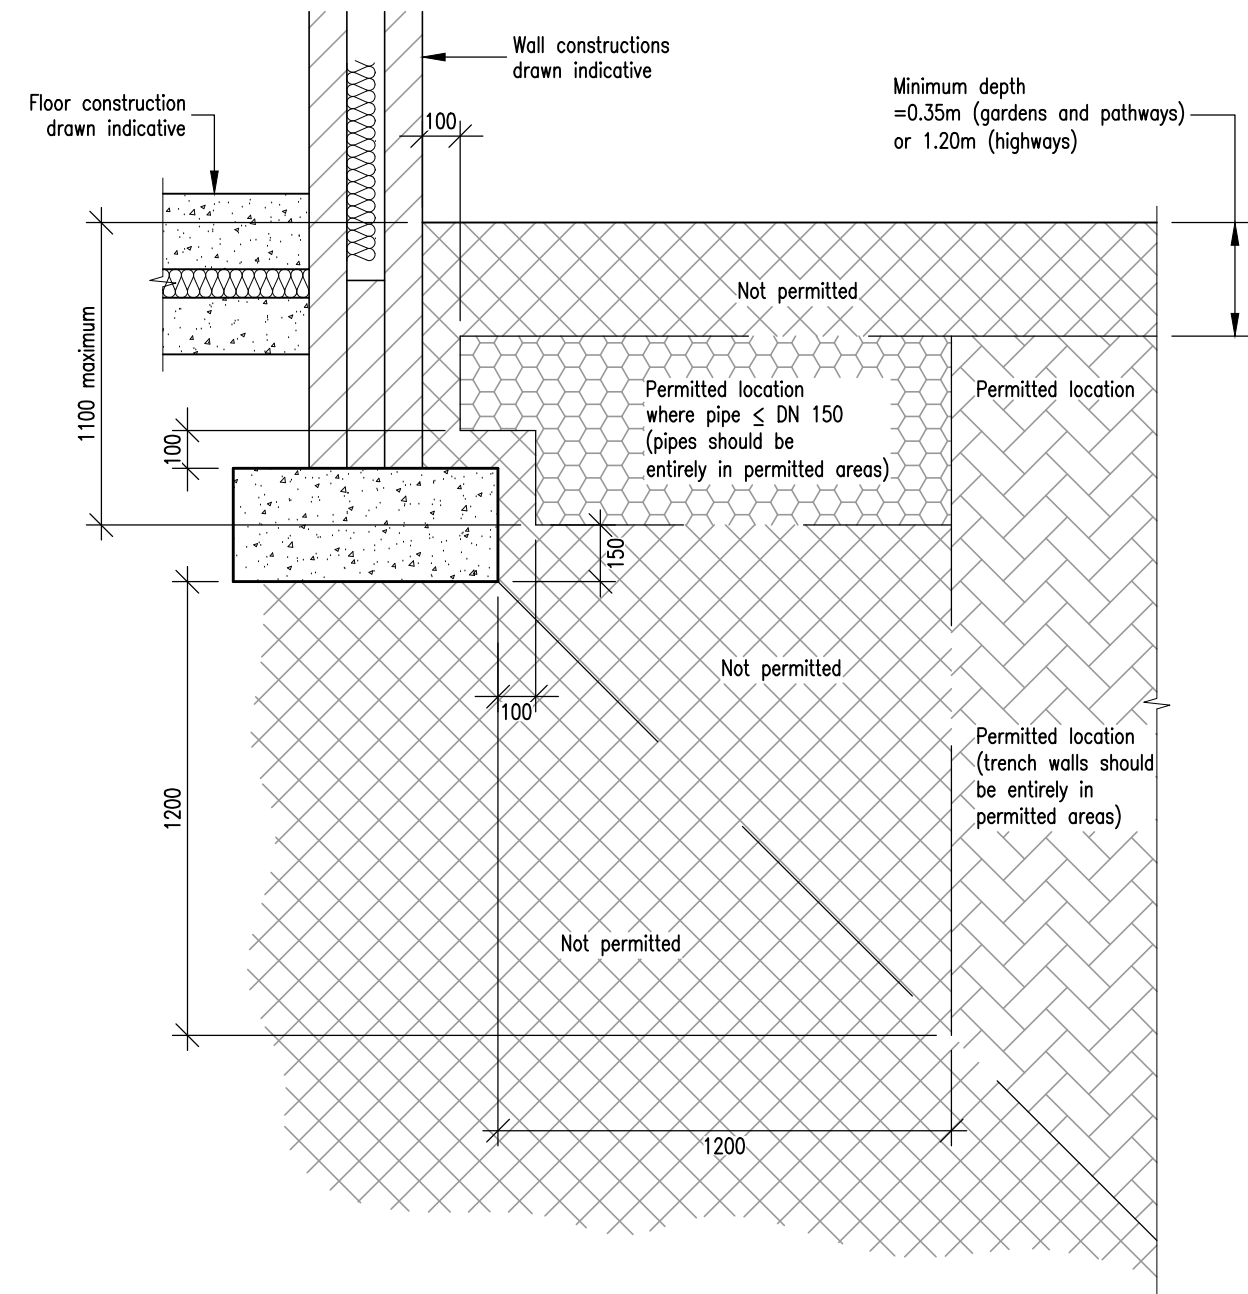


PERMITTED LOCATION OF SEWERS AND LATERAL DRAINS IN PROXIMITY TO BUILDINGS
SCALE 1:20

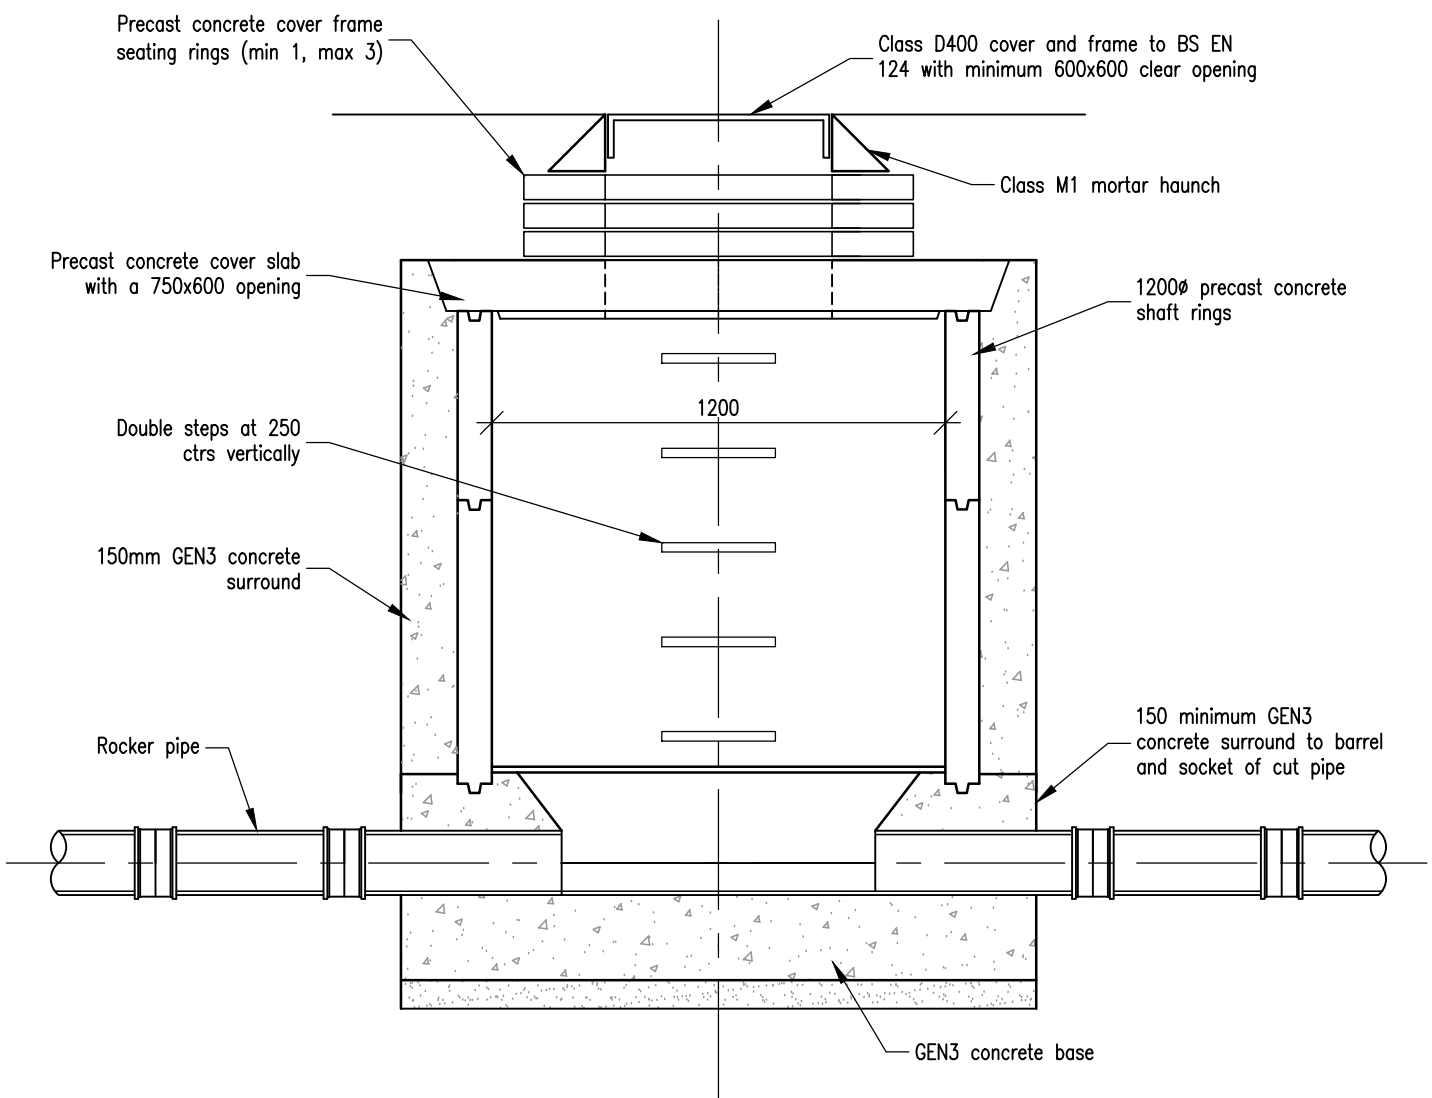


TYPICAL SECTION THROUGH 1200ø MANHOLES > 1.5m TO SOFFIT (DETAIL SIMILAR FOR 1350ø, 1500ø & 1800ø MANHOLES)
SCALE 1:20

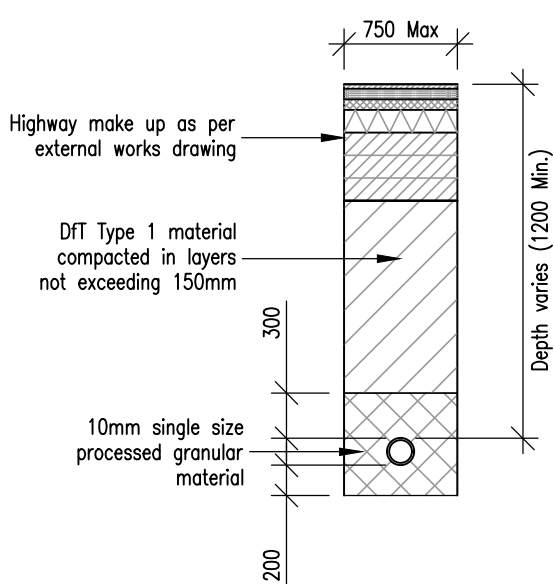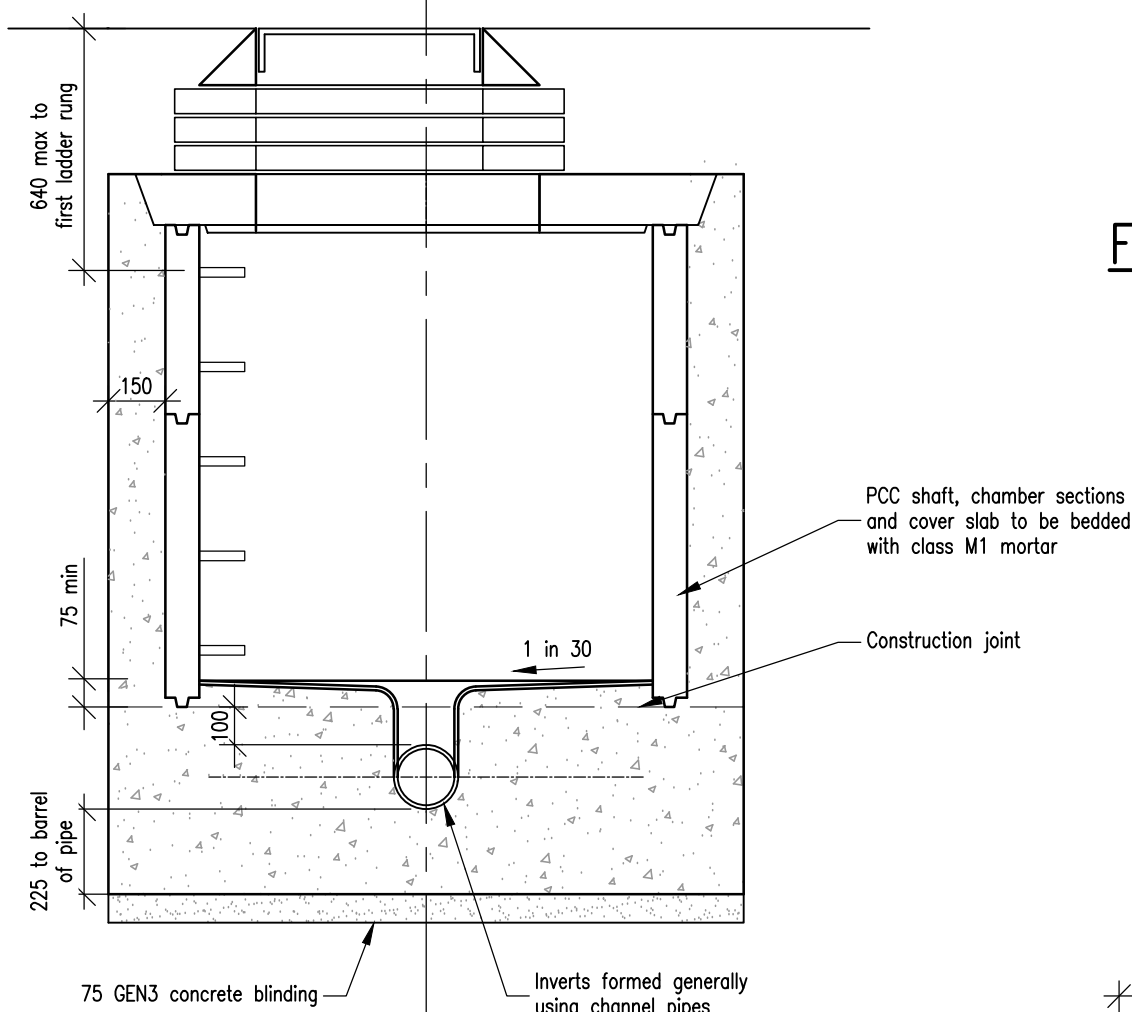


TYPE 7 EMBEDMENT CLASS S FOR 150ø PIPE
SCALE 1:50

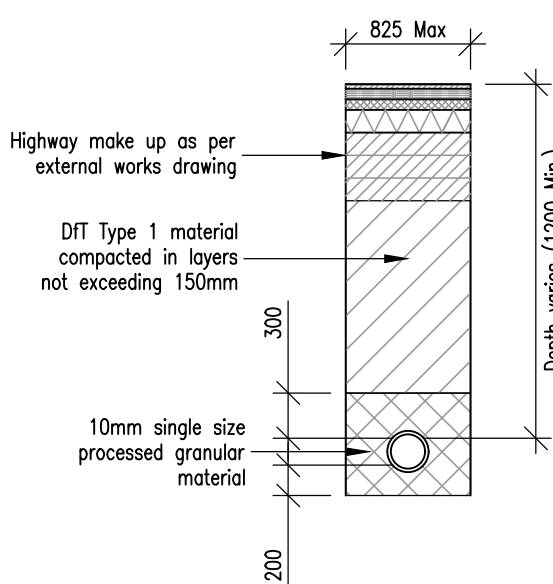

TYPE 7 EMBEDMENT CLASS S FOR 225ø PIPE
SCALE 1:50

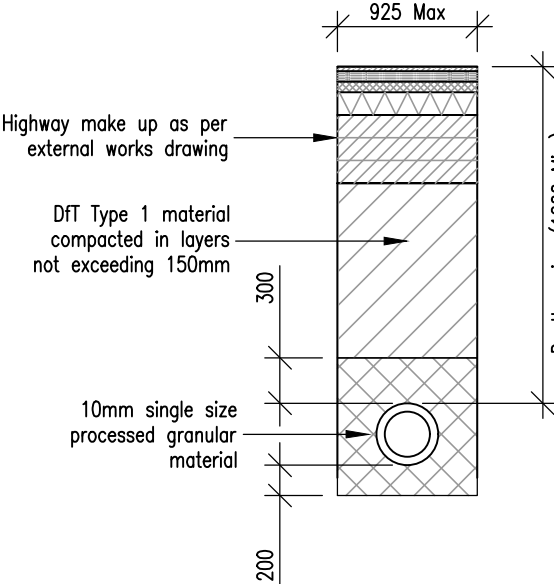

TYPE 7 EMBEDMENT CLASS S FOR 300ø PIPE
SCALE 1:50

				Client: GLEESON HOMES AND REGENERATION		 R. G. PARKINS & PARTNERS LTD CONSULTING CIVIL & STRUCTURAL ENGINEERS	
				Project: IVY MILL WHITEHAVEN		Meadowside Kendal LA9 6NY Tel: 01539 729393 Fax: 01539 740609 Email: mail@rgparkins.com	
				Drawing Title: GENERAL DRAINAGE CONSTRUCTION DETAILS		97 King Street Lancaster LA1 1RH Tel: 01524 32548 Fax: 01524 843998 Email: office@rgparkinslancaster	
Revisions		Date	Initial	Suffix		Drawn by: CA	Checked by:
						Scale: AS SHOWN	Issue Purpose: INFORMATION
© Reserved 2021						Issue Date: 14/04/21	
						Drawing Number:	K36892/A1/105