

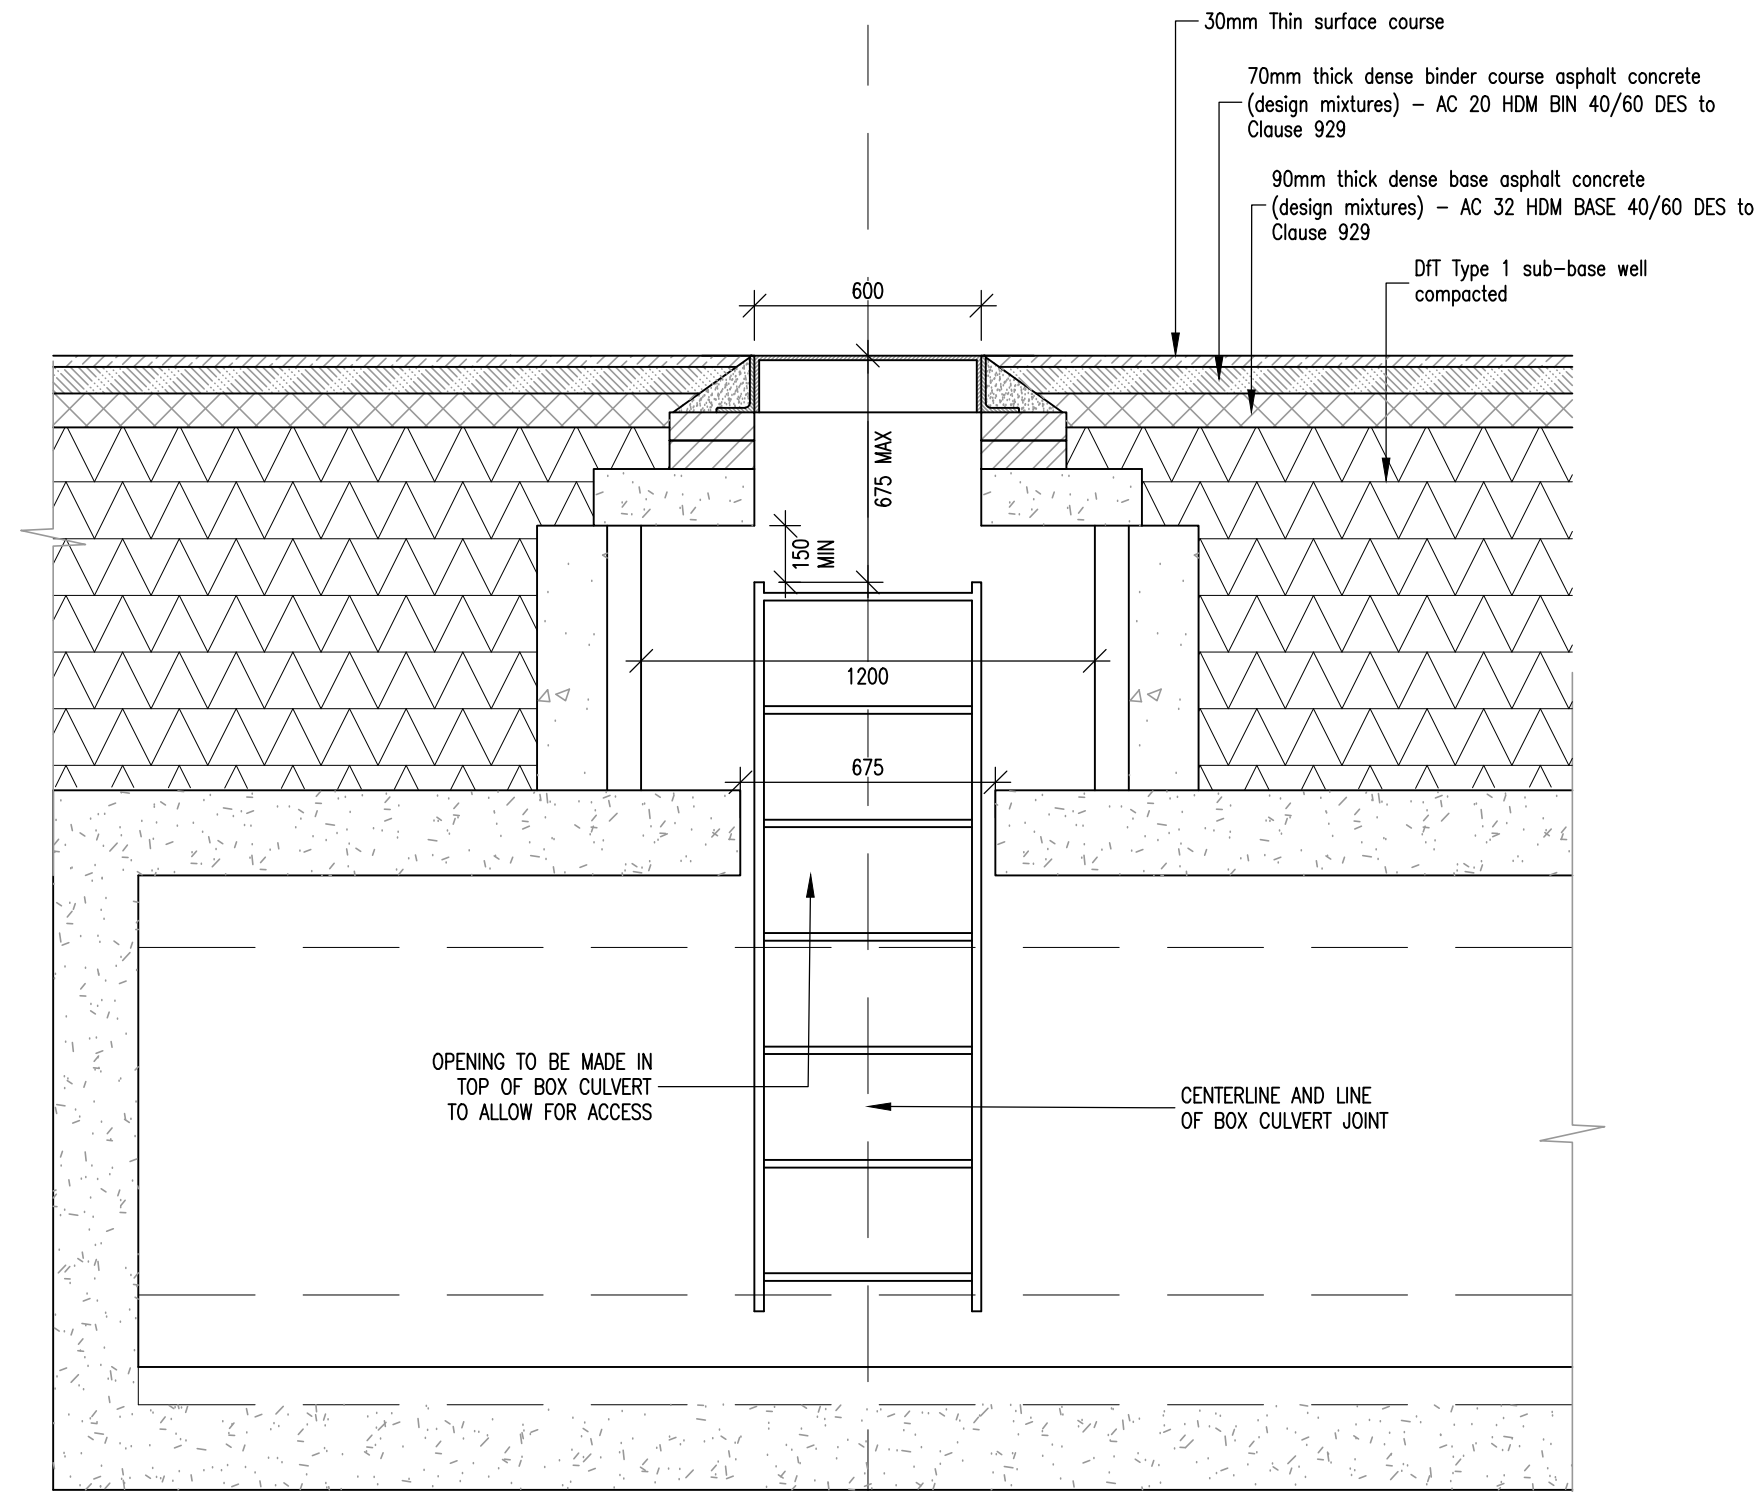



ADOPTED BOX CULVERT 01 PLAN
SCALE 1:100

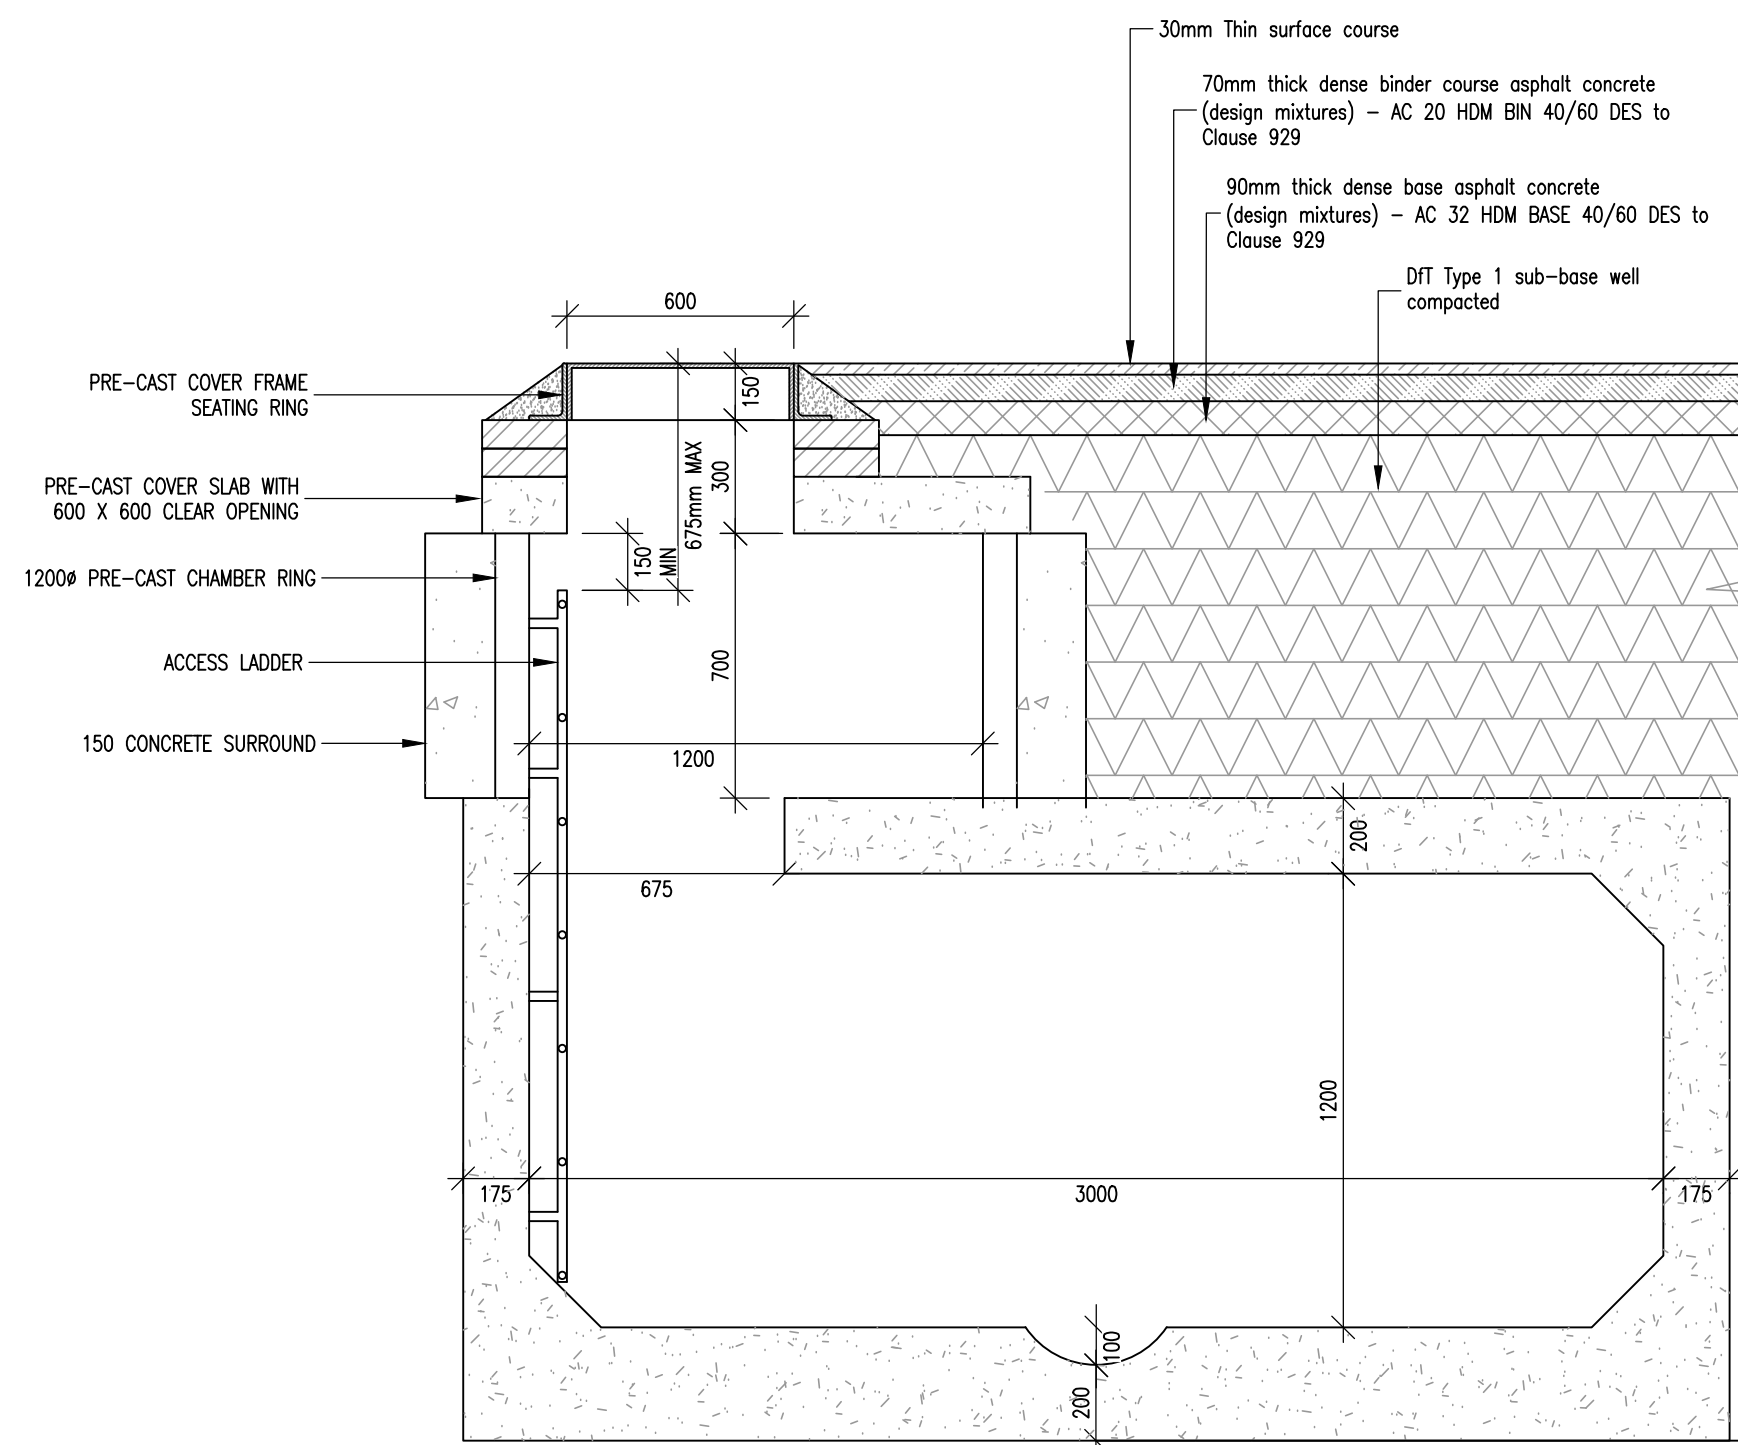

NOTE:
BOX CULVERT DIMENSIONS
SUBJECT TO SPECIALIST
MANUFACTURER'S SPECIFICATIONS

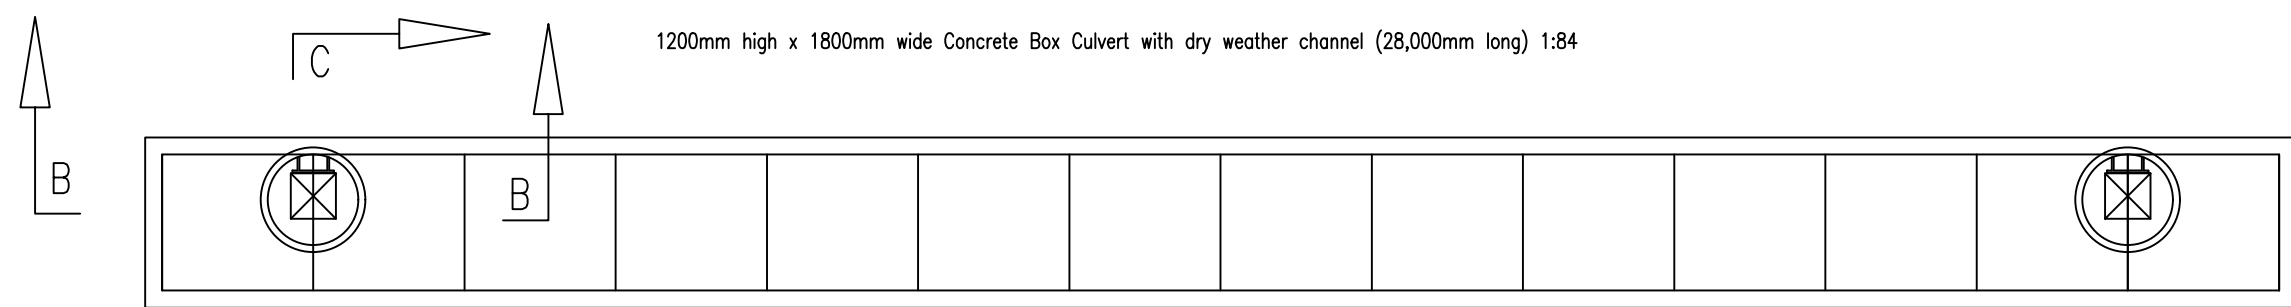

ADOPTED BOX CULVERT 03 PLAN
(Box Culvert 02 similar but 40.5m long)
SCALE 1:100

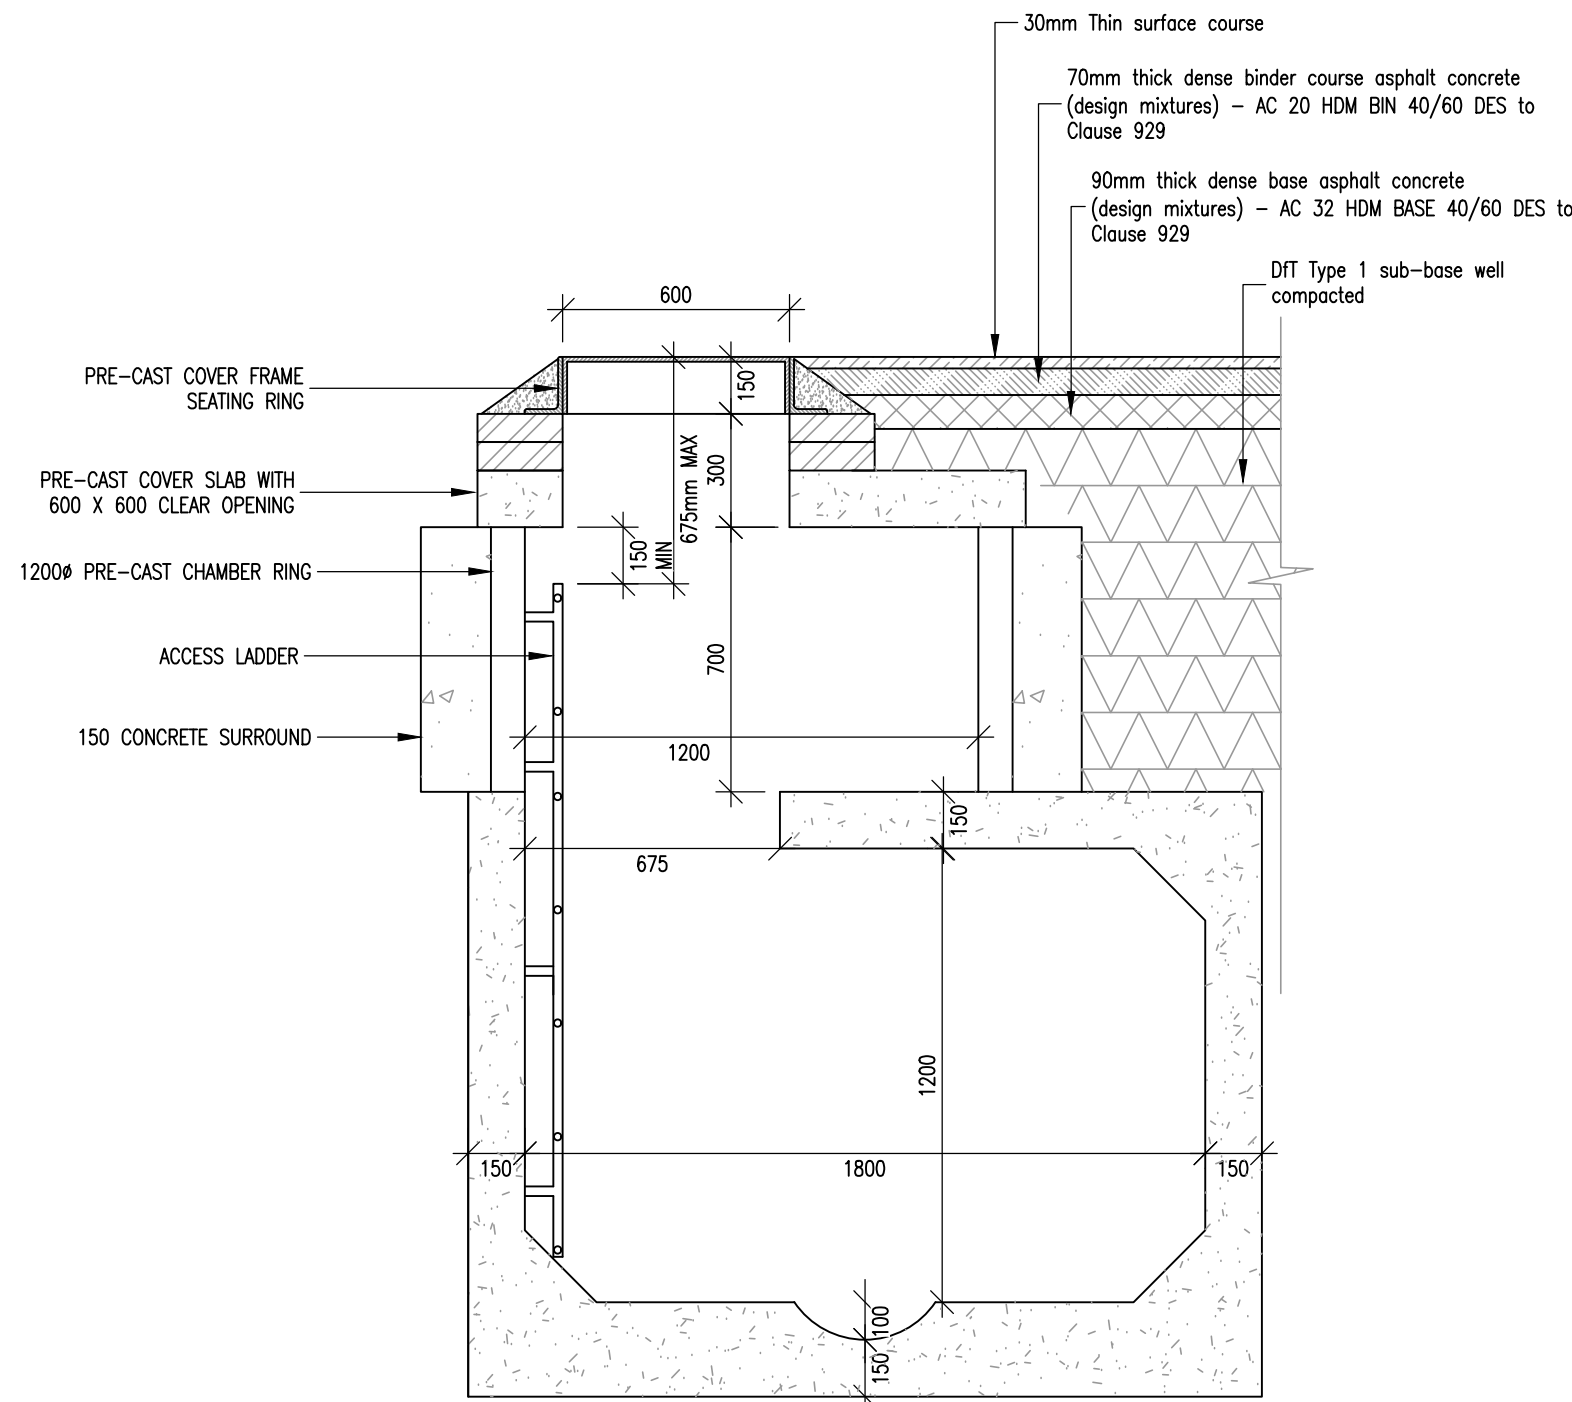

				Client: GLEESON HOMES AND REGENERATION		 R. G. PARKINS & PARTNERS LTD CONSULTING CIVIL & STRUCTURAL ENGINEERS
				Project: IVY MILL WHITEHAVEN		97 King Street Lancaster LA1 1RR Tel: 01524 32548 Fax: 01524 843998 Email: office@rgparkinslancaster
				Drawing Title: TICAL BOX CULVERT CROSS SECTIONS		Drawing by: CA Scale: AS SHOWN Issue Date: 14/04/21 Drawing Number: K36892/A1/106
Revisions				Date	Initial	Suffix
© Reserved 2021						
				Checked by:		Issue Purpose:
				INFORMATION		