

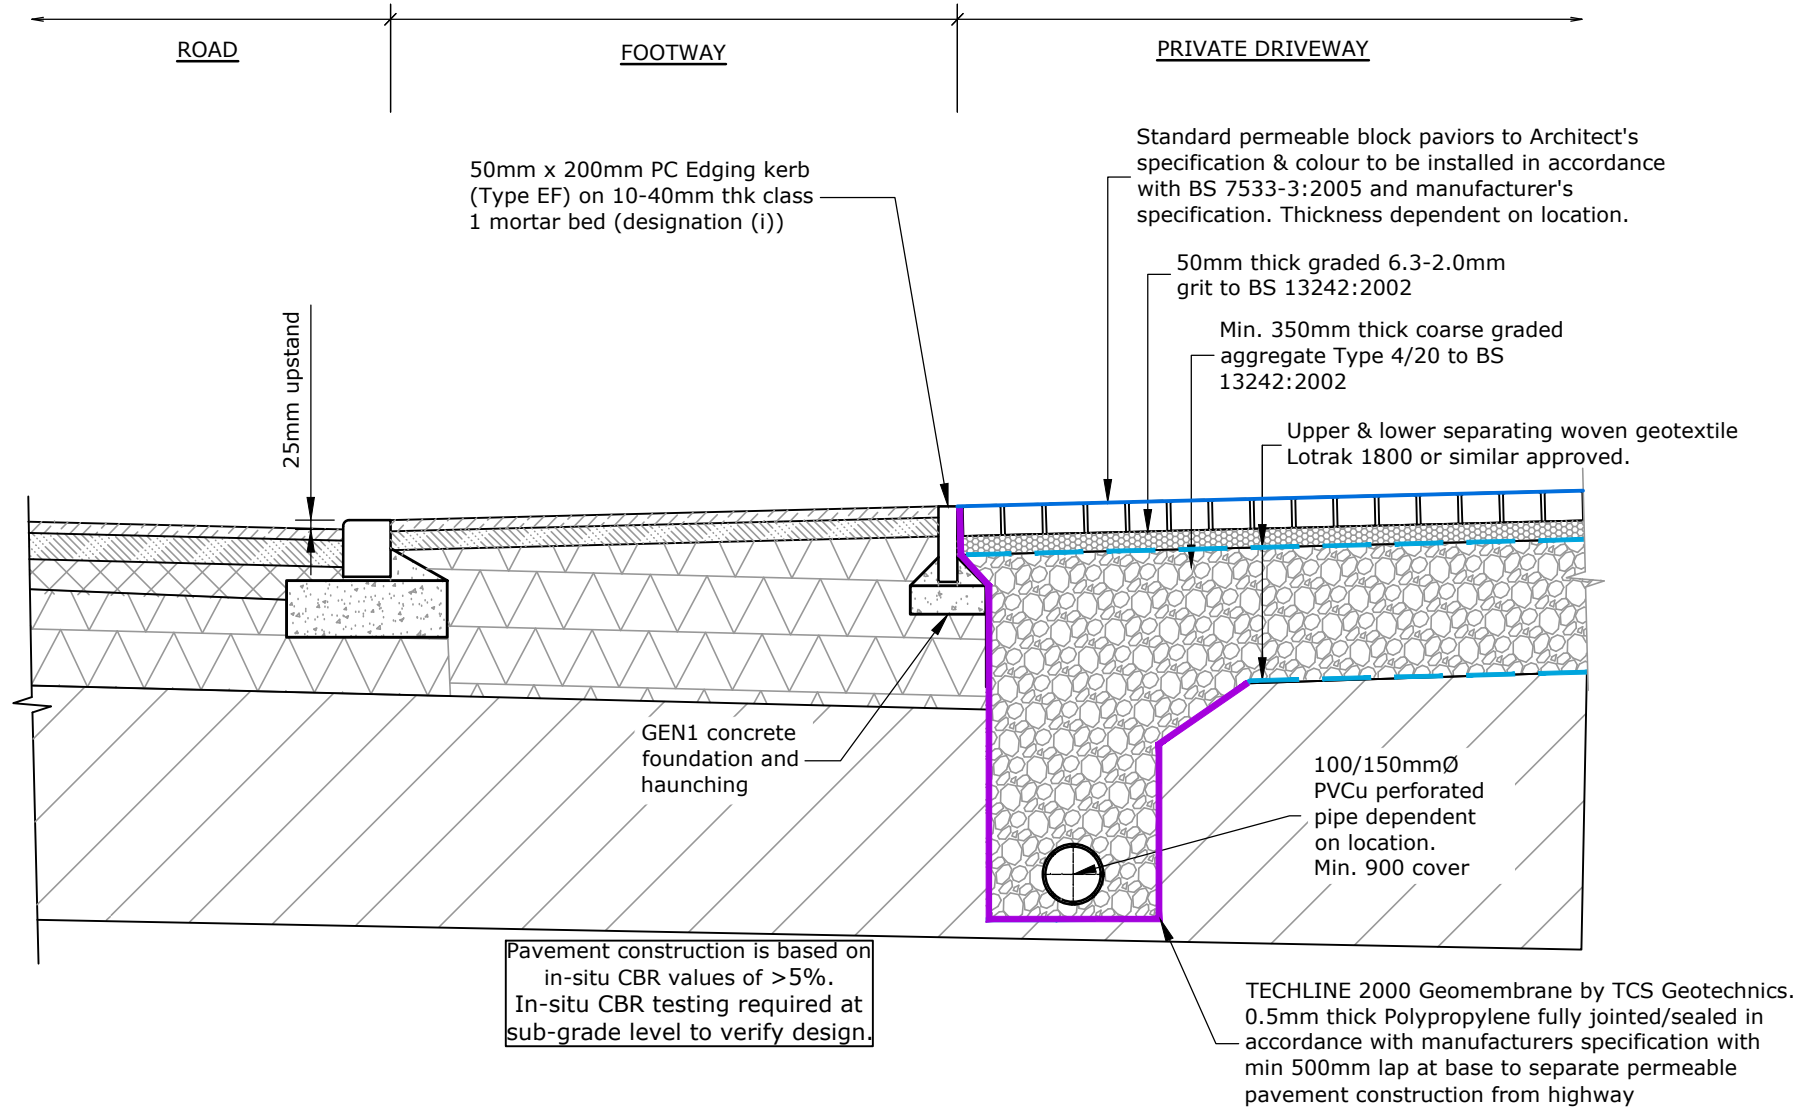
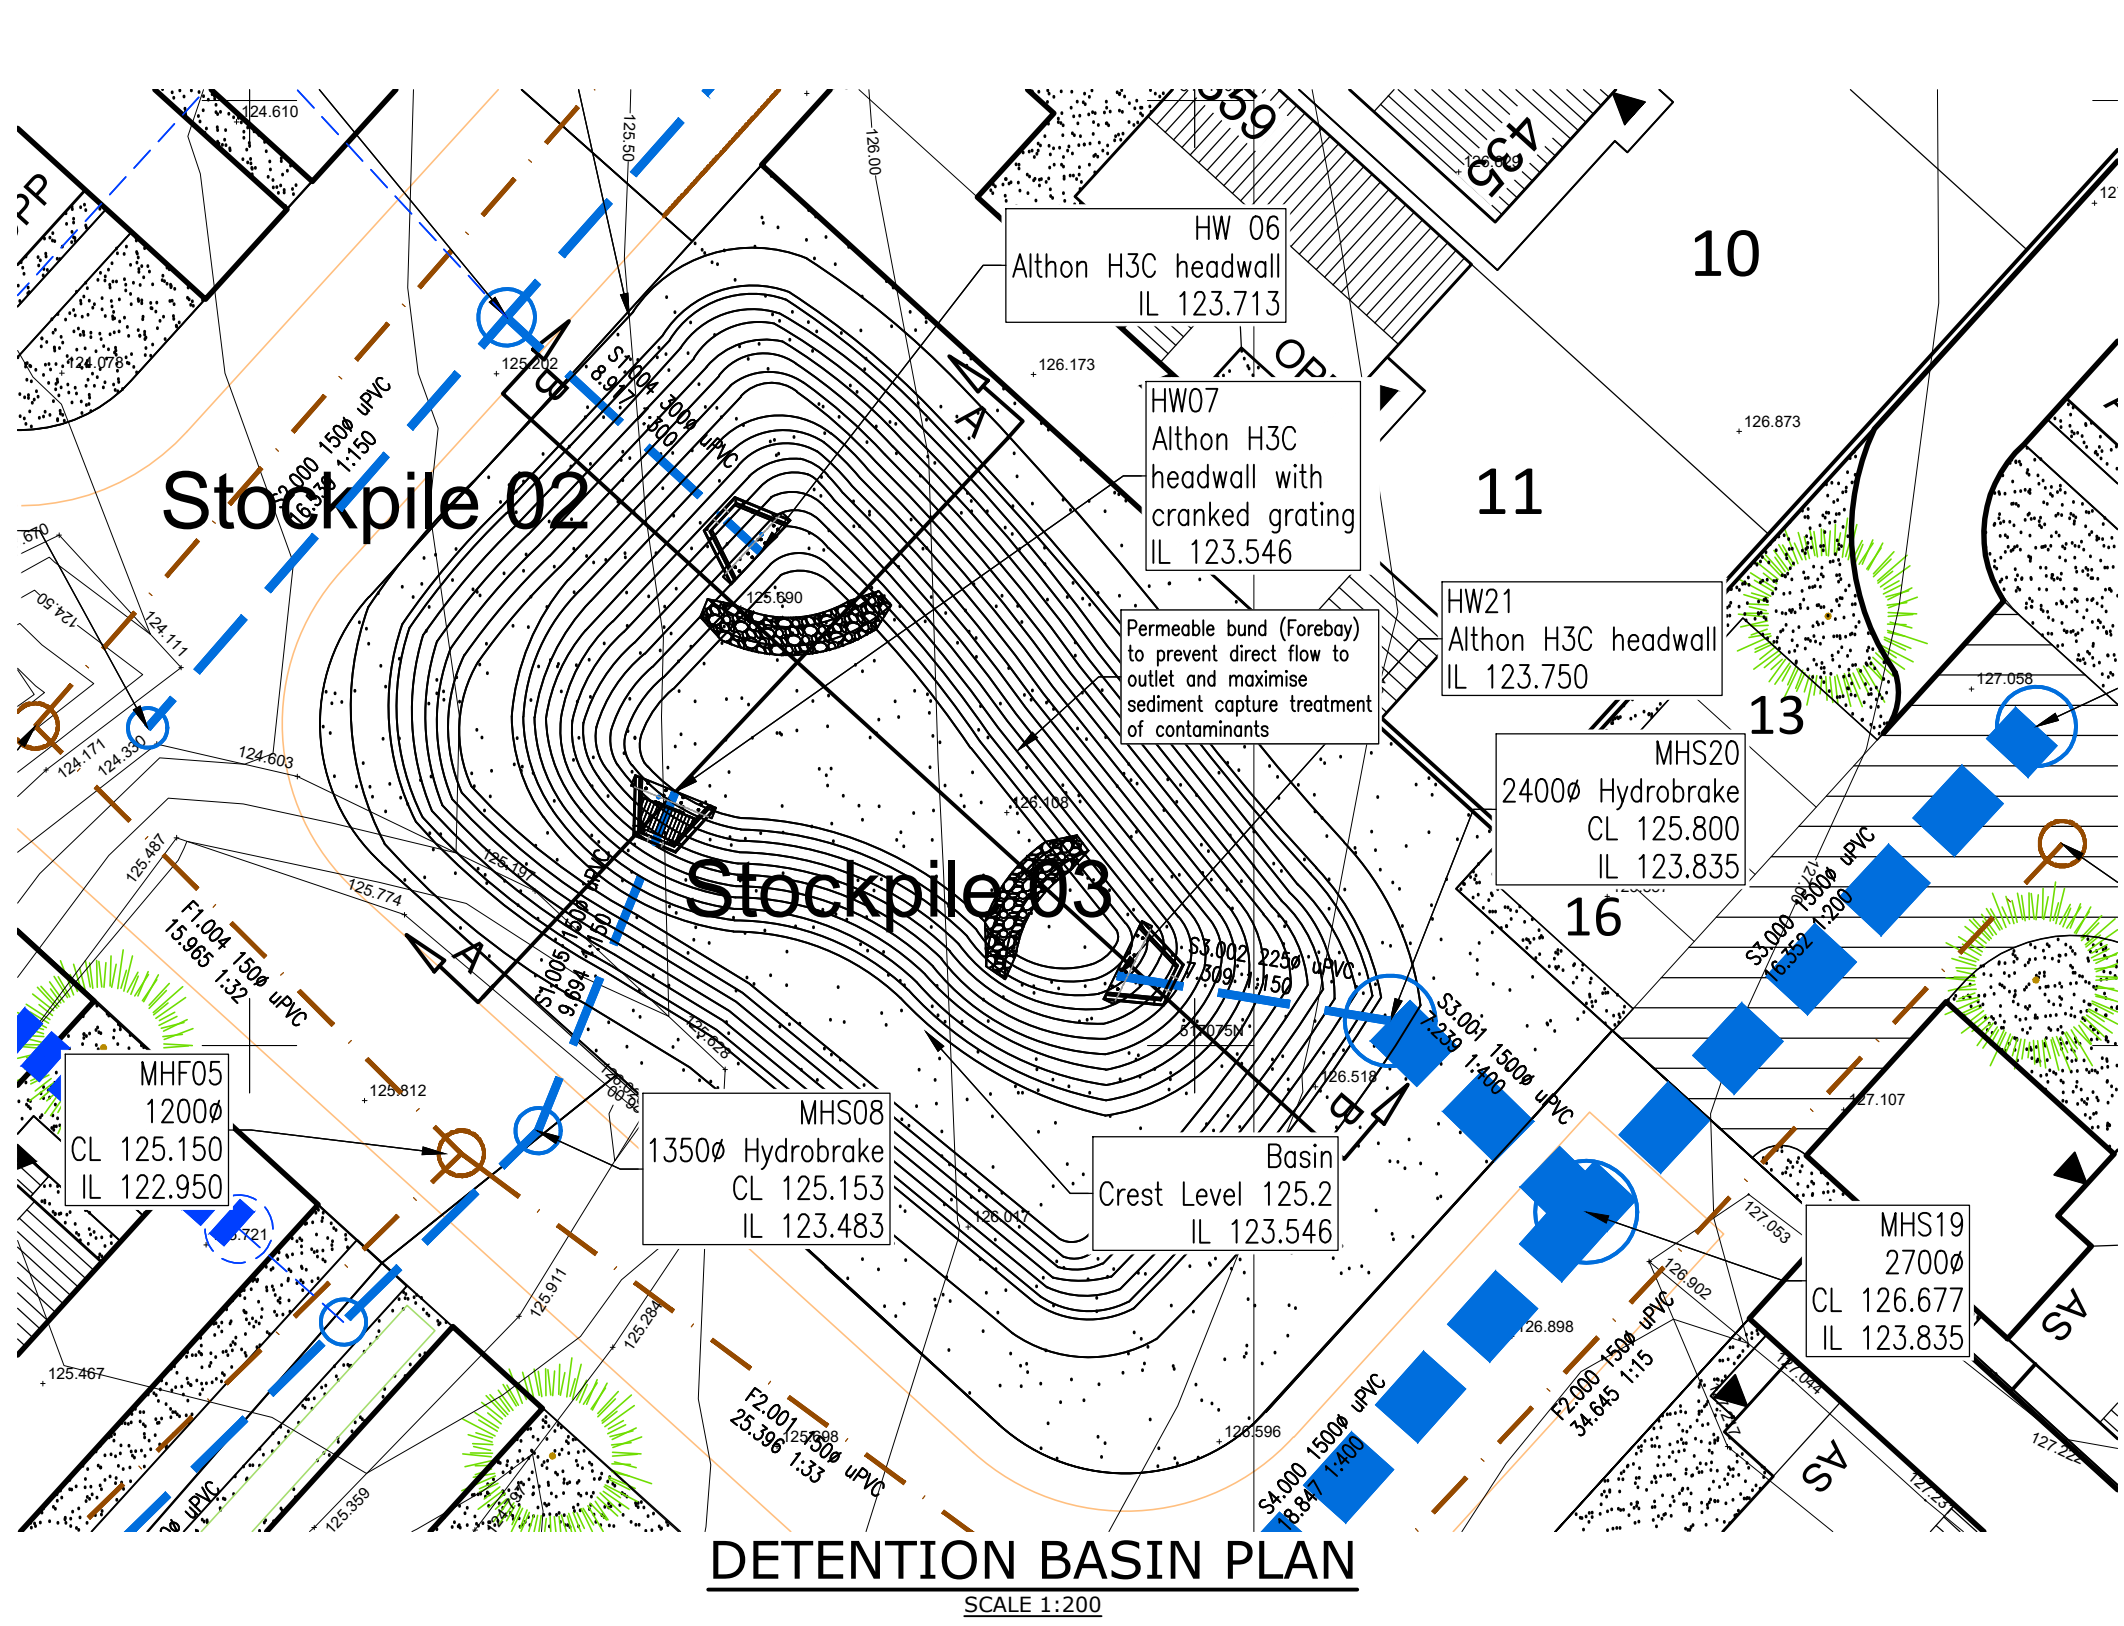


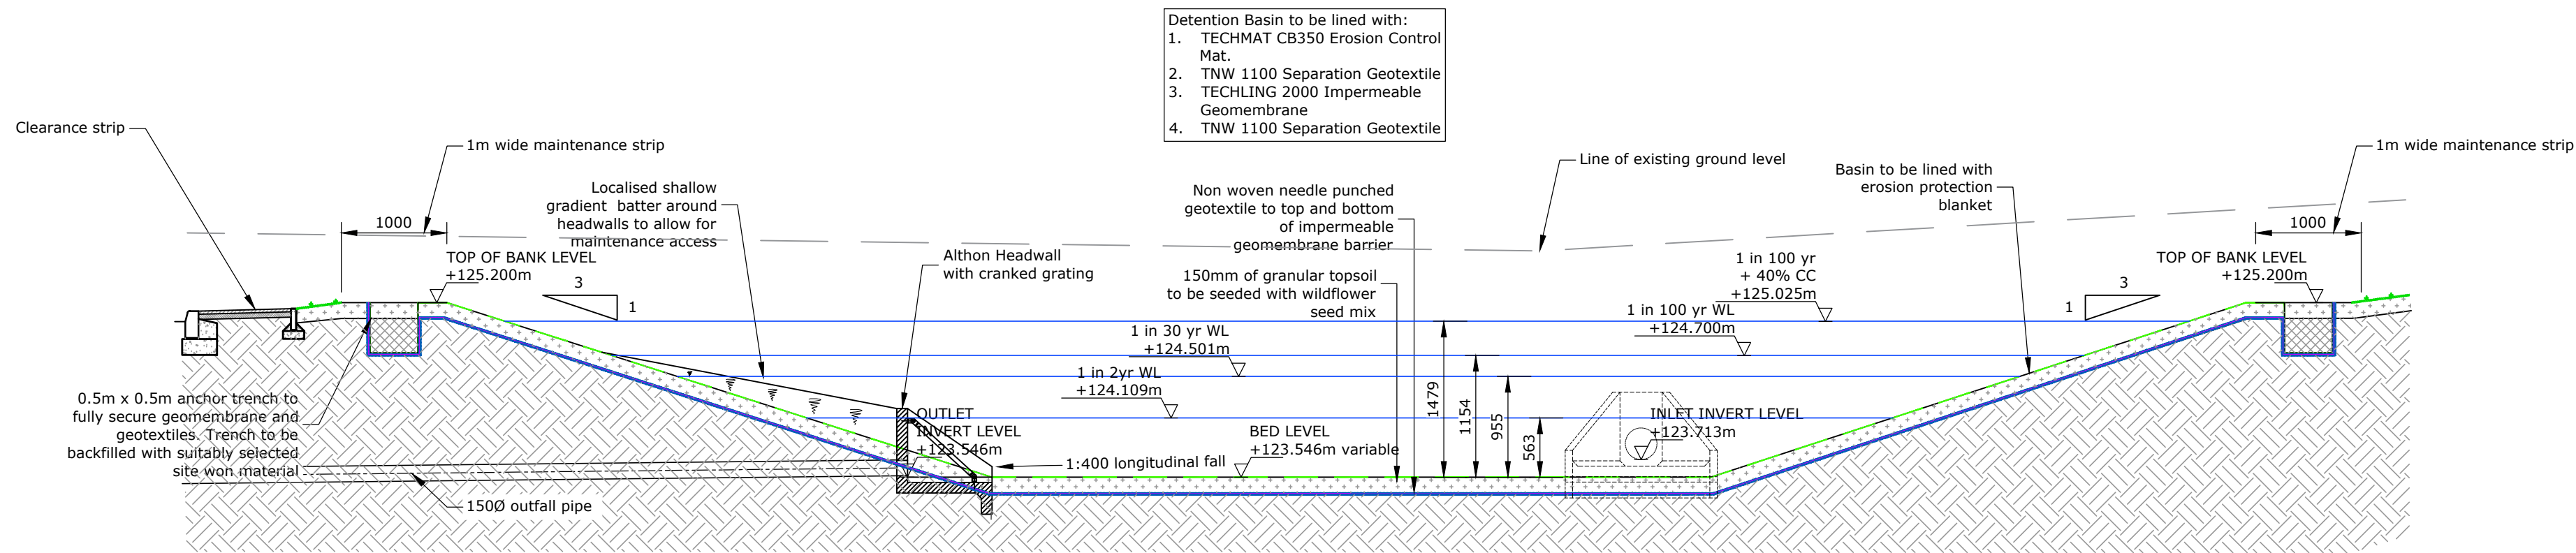


- H3C Specification Information**
- Opening in back all cast to suit outside diameter of the pipework
 - Invert level of pipe can be set to your specification
 - H3C suitable for pipework up to 300mm ID twin wall or clay / 225mm ID concrete
- Sloped Grating Specification Information**
- Sloped grating manufactured from 40 x 10 galvanised steel flats at 75mm centres

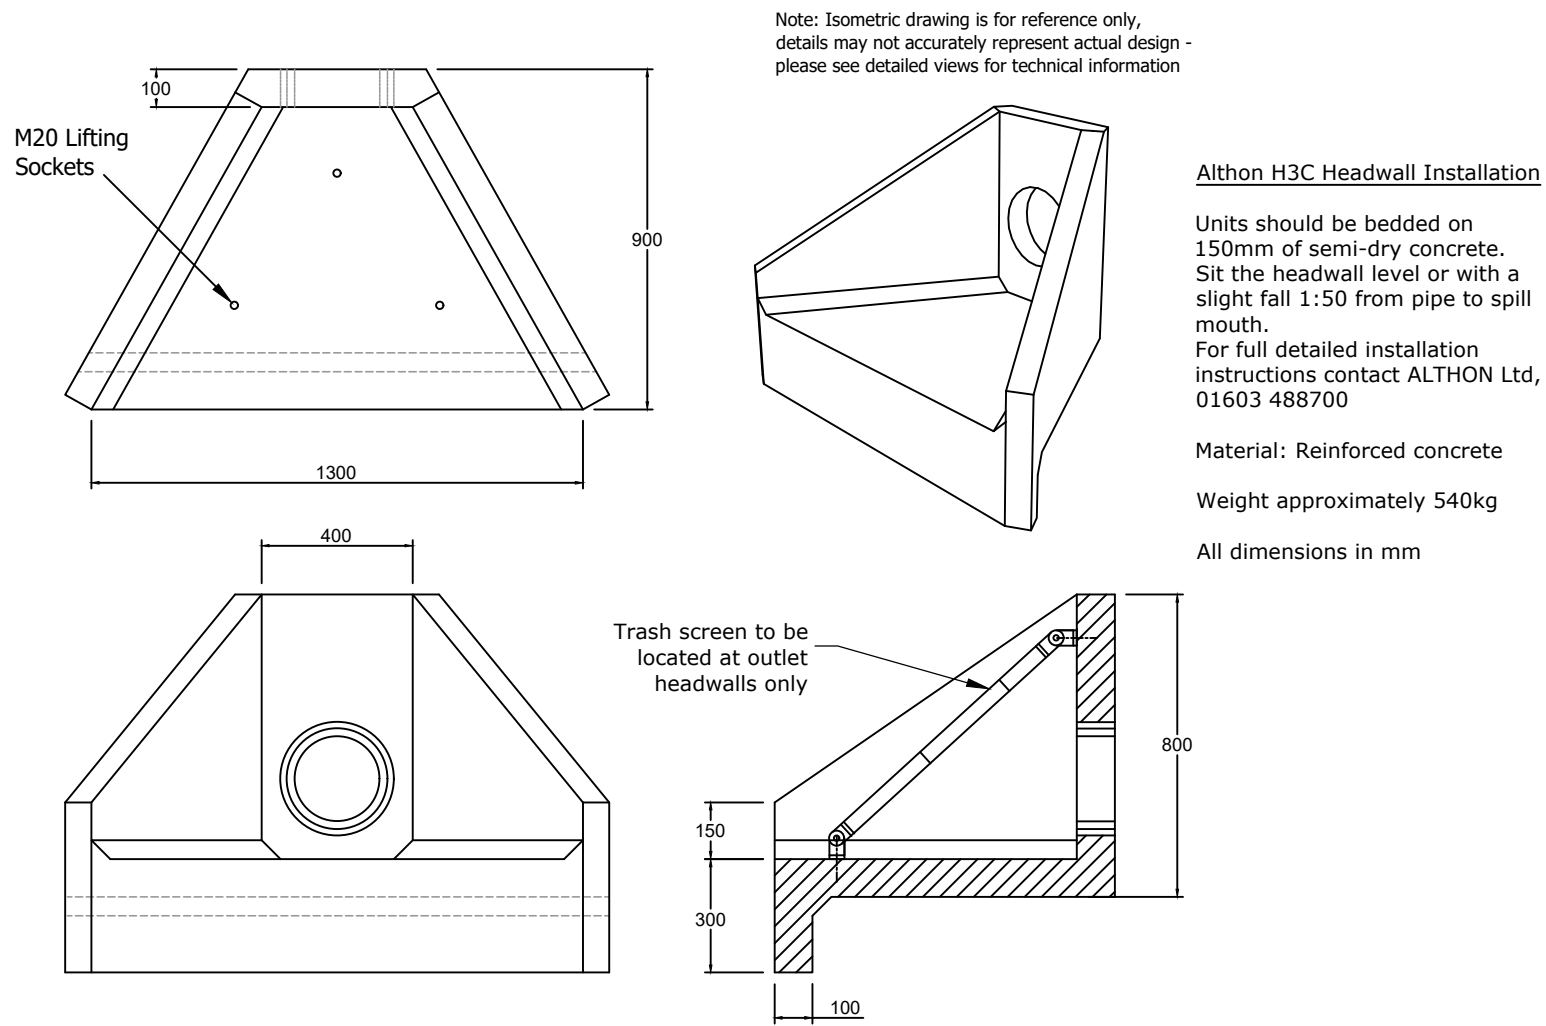

SECTION A-A THROUGH
DETENTION BASIN
SCALE 1:50

ALTHON H3C HEADWALL DETAILS
SCALE 1:20

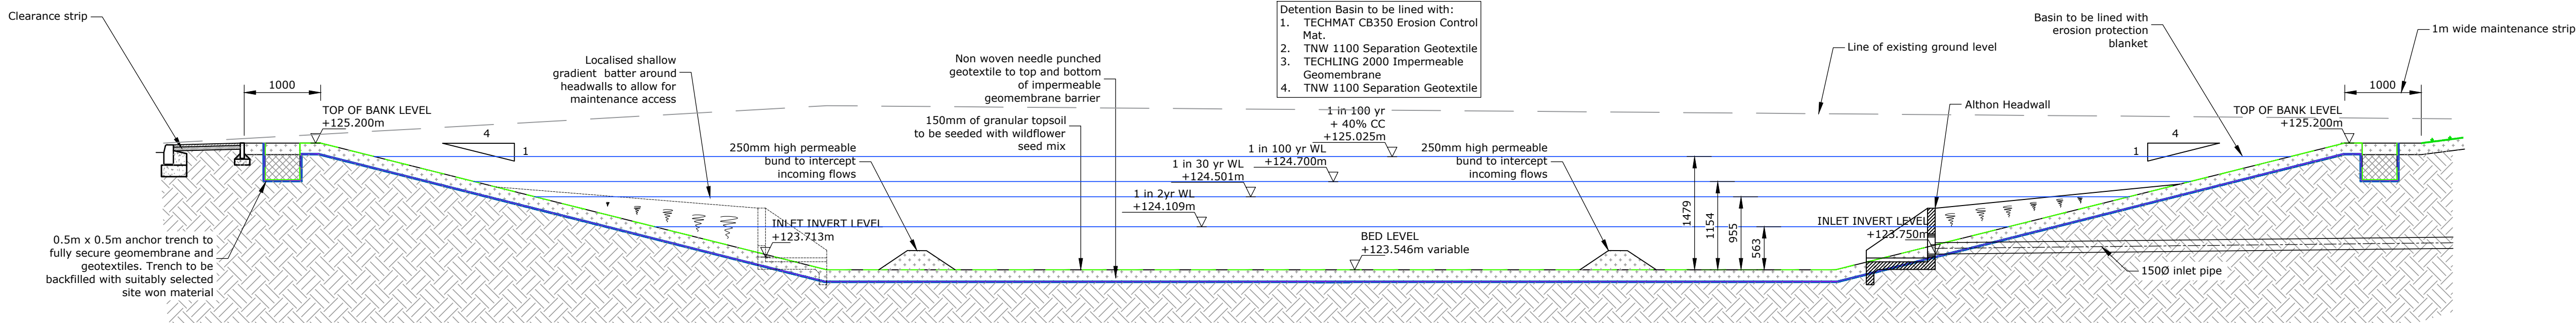

SECTION B-B THROUGH
DETENTION BASIN
SCALE 1:50

R G PARKINS
Kendal | 01539 729393 Lancaster | 01524 32548

Client: GLEESON HOMES & REGENERATION
Project: CLEATOR ROAD
Drawing Title: DETENTION BASIN DETAILS

Scale @ A1: As shown	First Issue: 26/10/21	Office of Origin: KENDAL
Drawn by: CA	Checked by: OS	Approved: OS
Project No: K38732	Drawing No: 012	Rev:
BIM No:		