

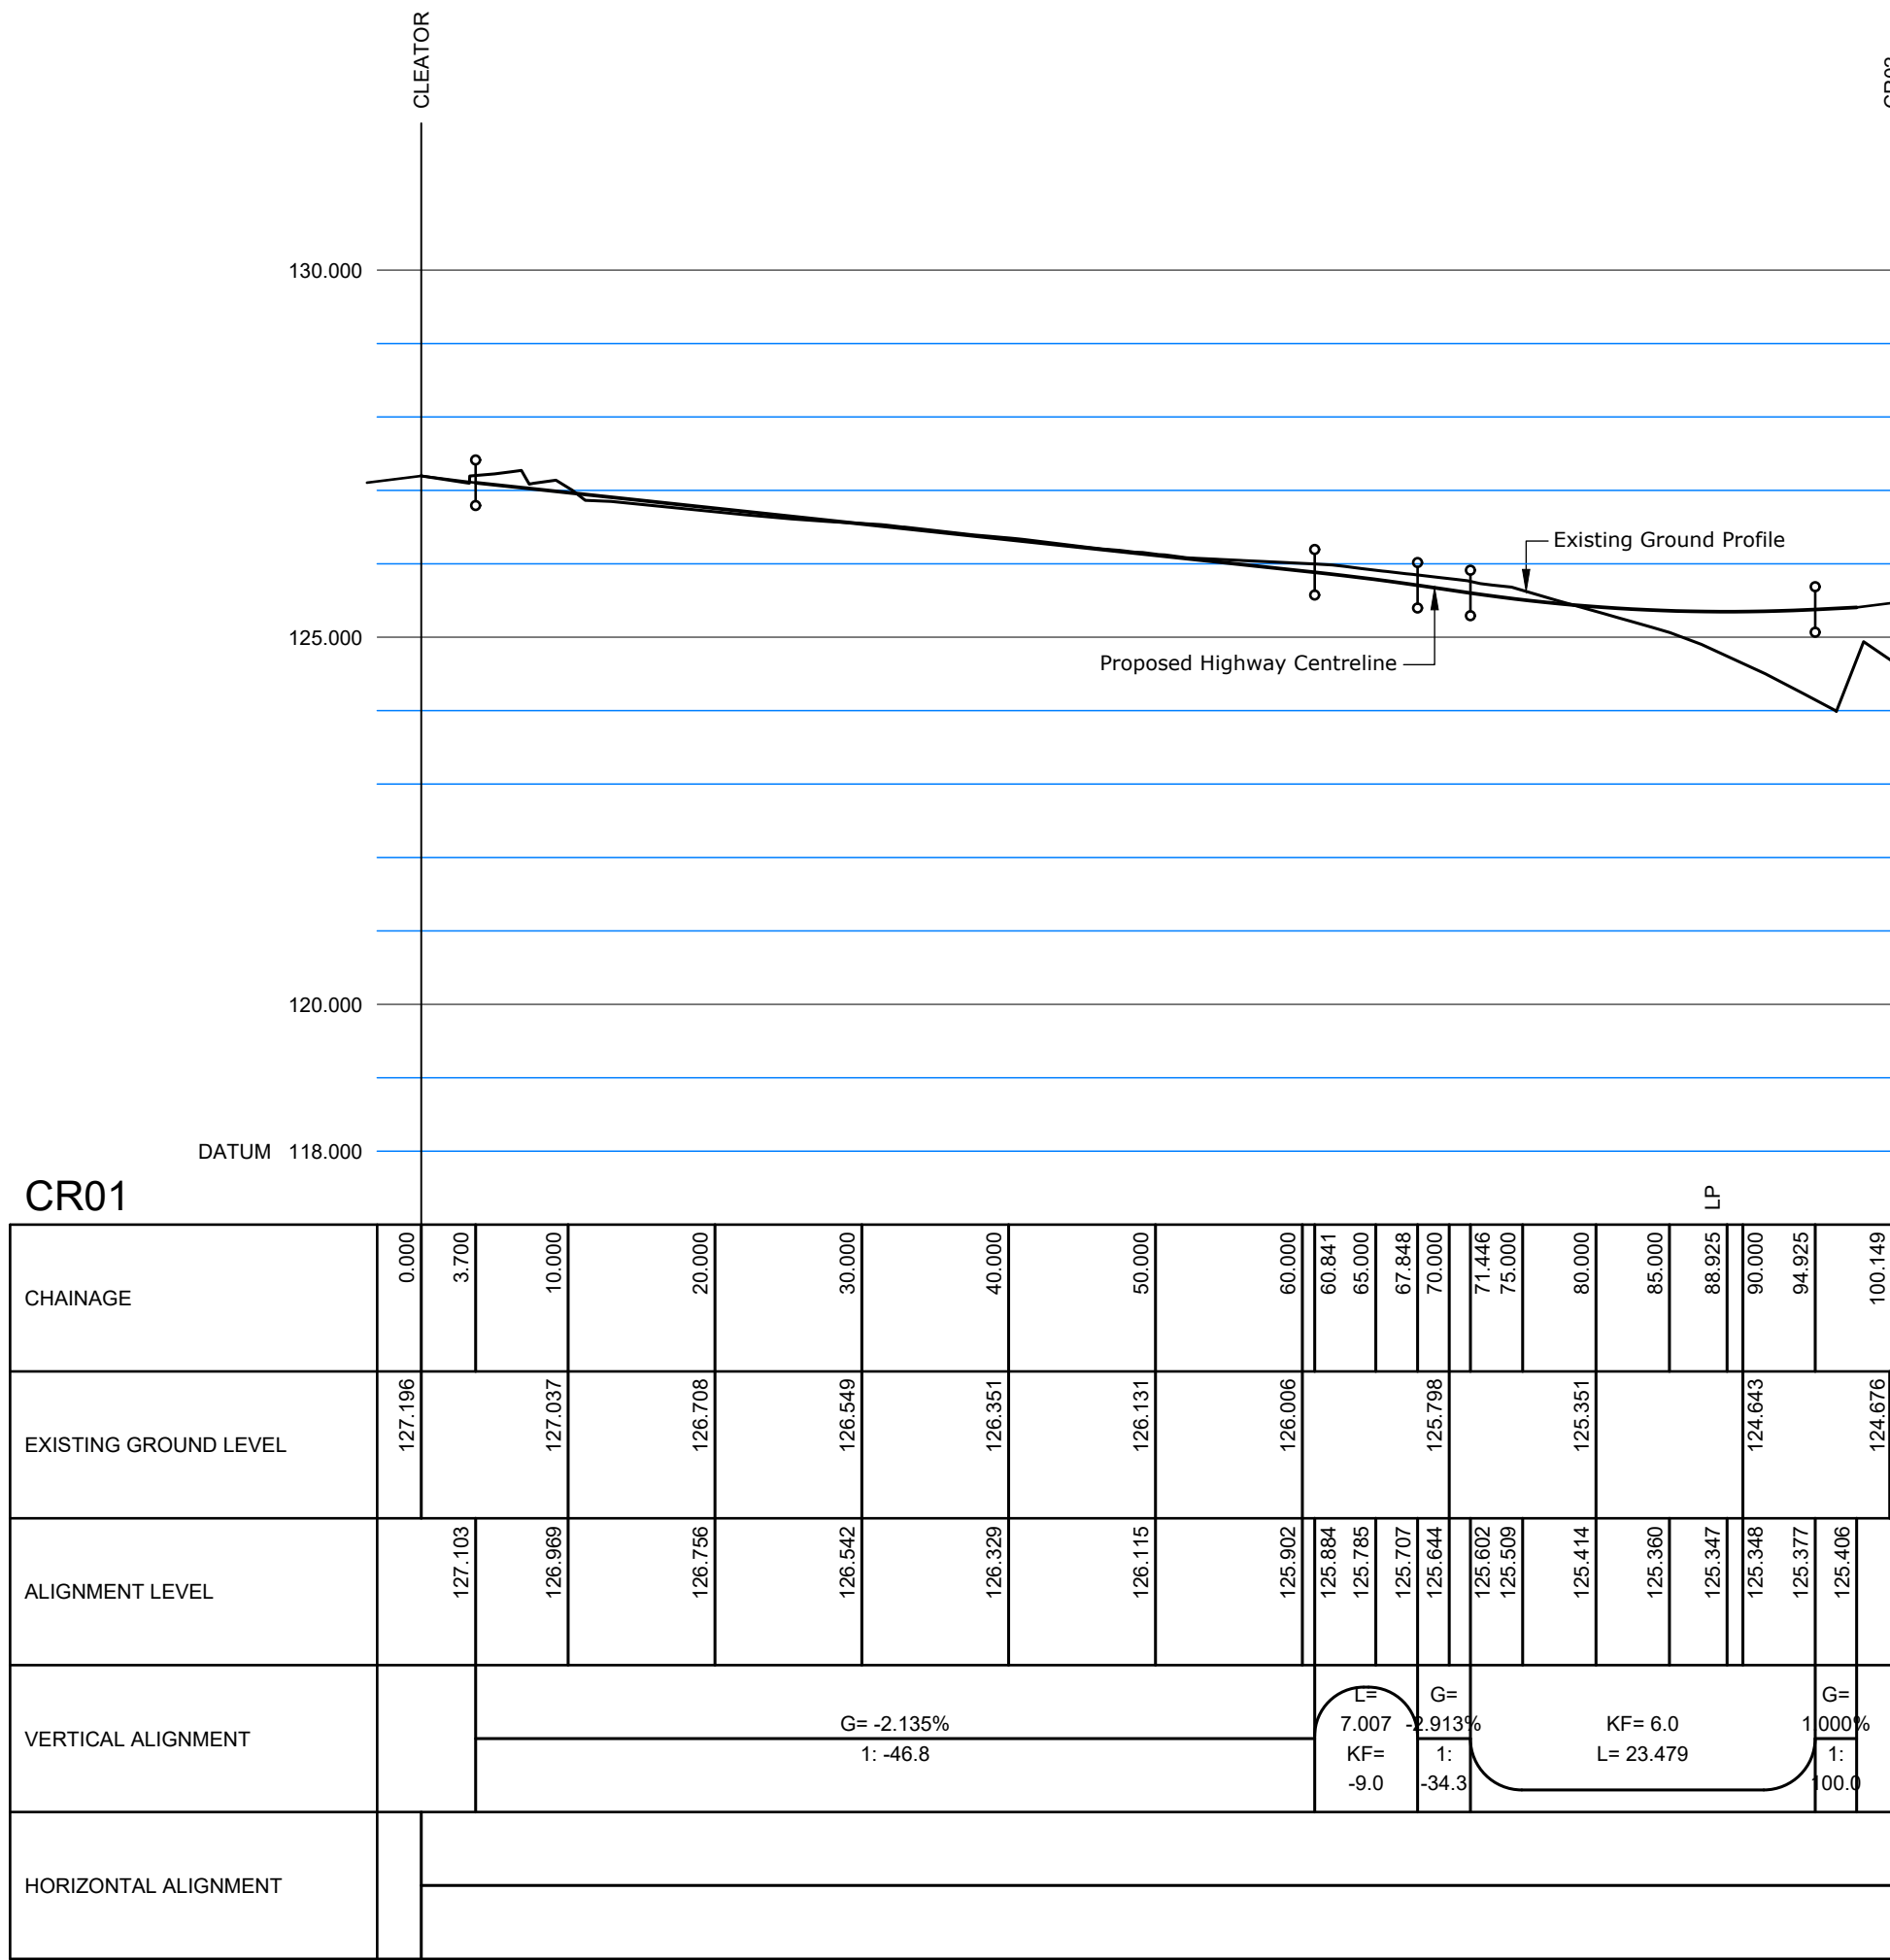


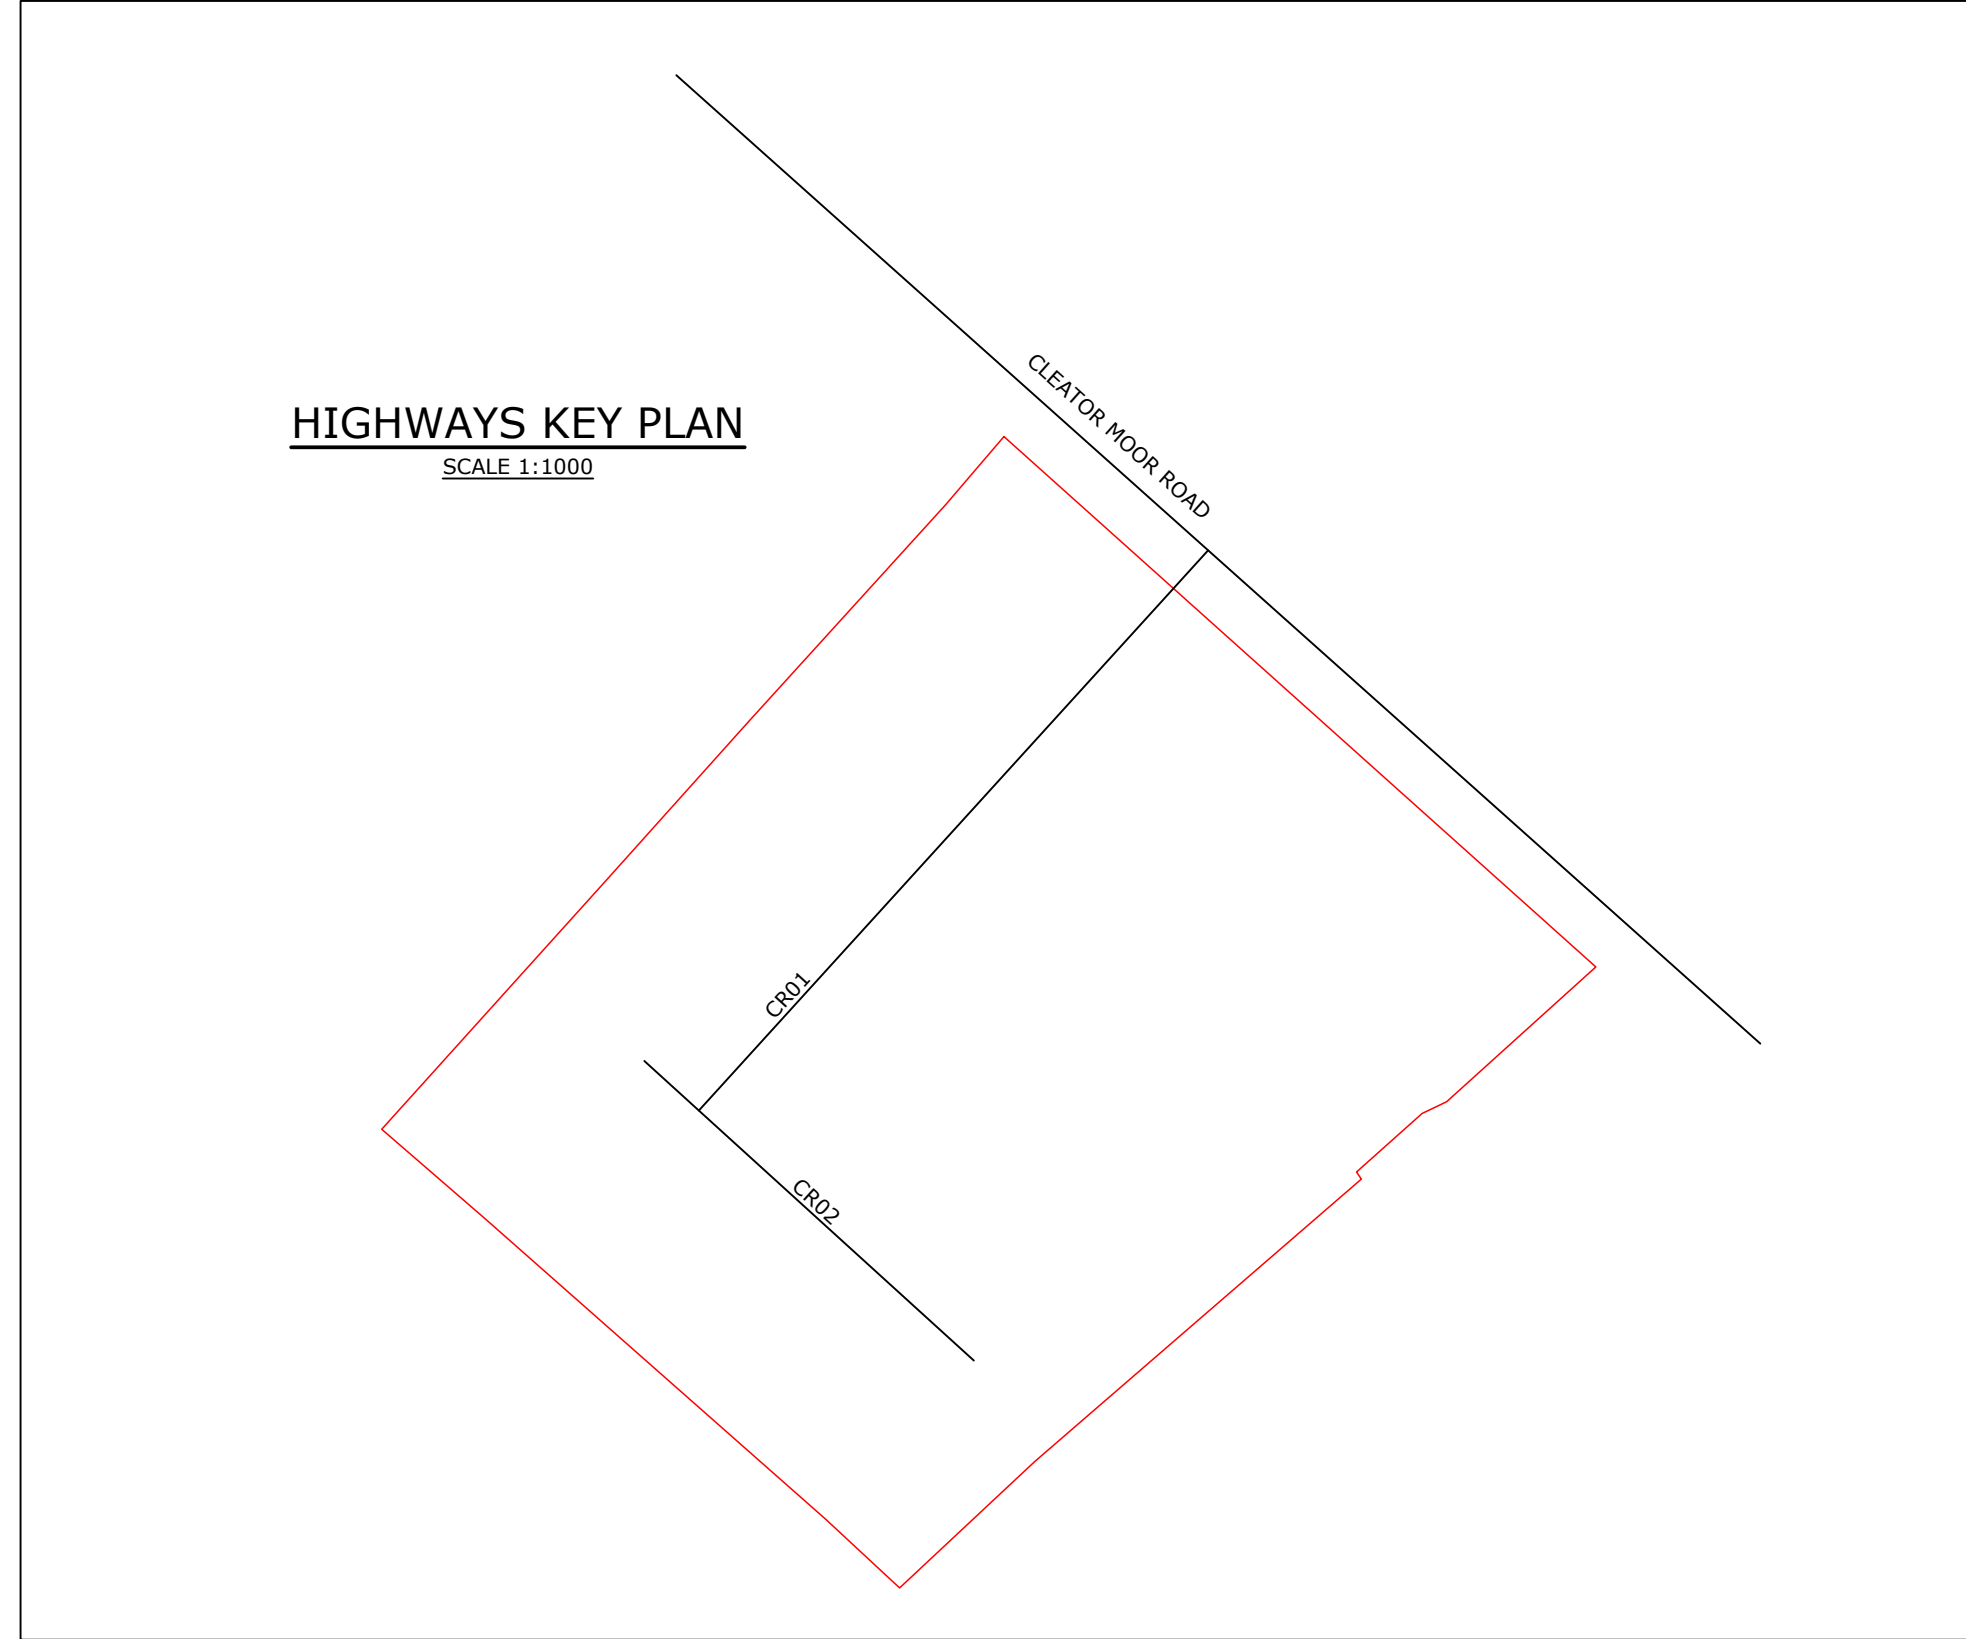

CR01 LONGITUDINAL SECTION

HORIZONTAL SCALE 1:500
VERTICAL SCALE 1:100

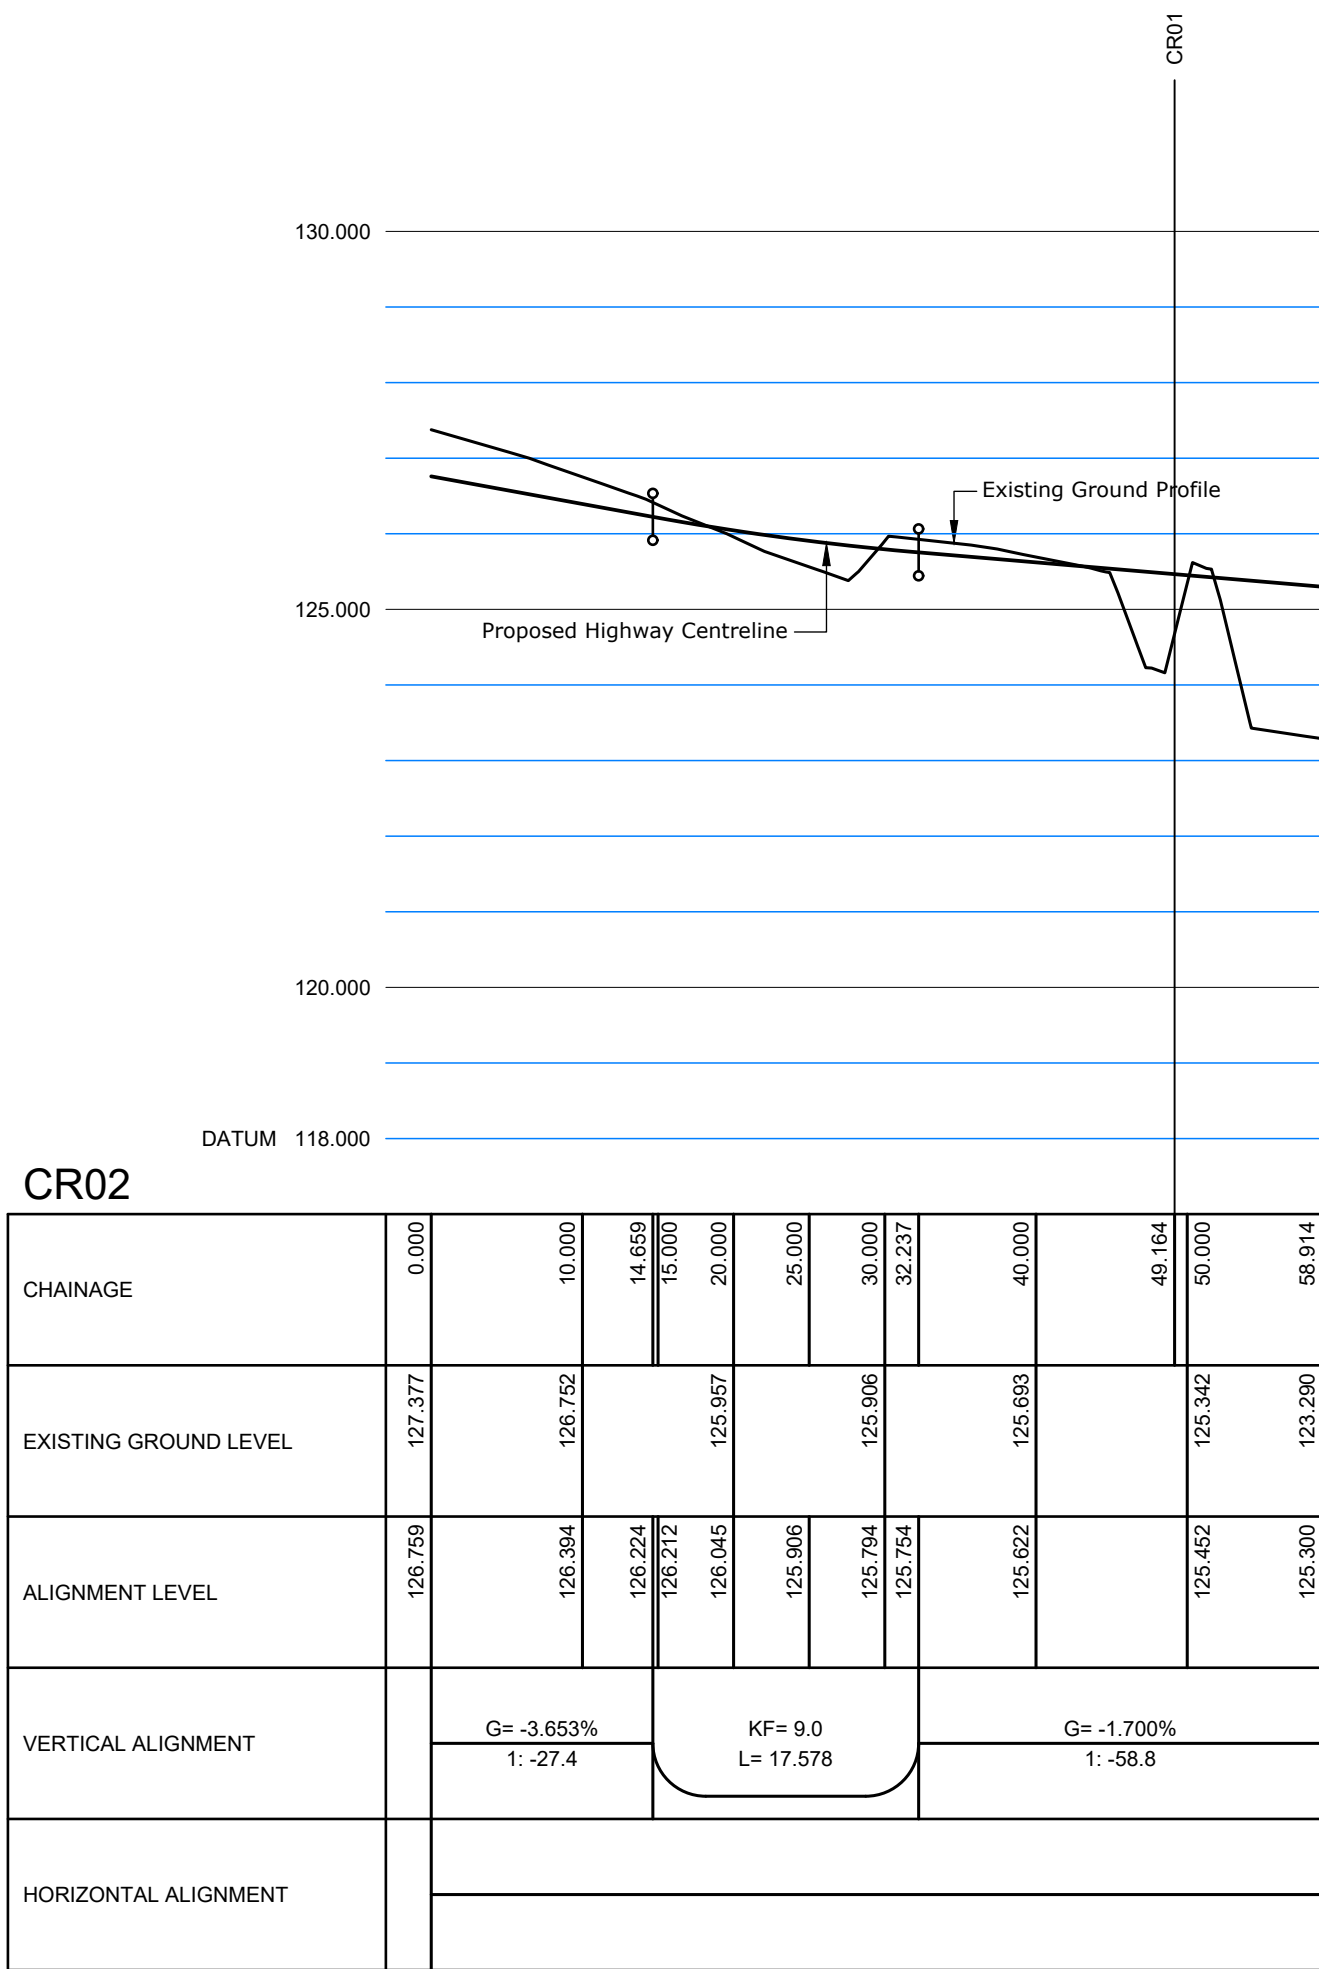

CR02 LONGITUDINAL SECTION

HORIZONTAL SCALE 1:500
VERTICAL SCALE 1:100

R G PARKINS
Kendal | 01539 729393 | Lancaster | 01524 32548

Client: **Gleeson Homes & Regeneration**
Project: **Cleator Road**
Drawing Title: **Highway Longitudinal Sections**

Scale @ A1: As Shown
First Issue: 27/10/21
Office of Origin: Kendal
Drawn by: JB
Checked by: OS
Approved: OS
Project No: **K38732**
Drawing No: **02**
Rev:
BIM No: