


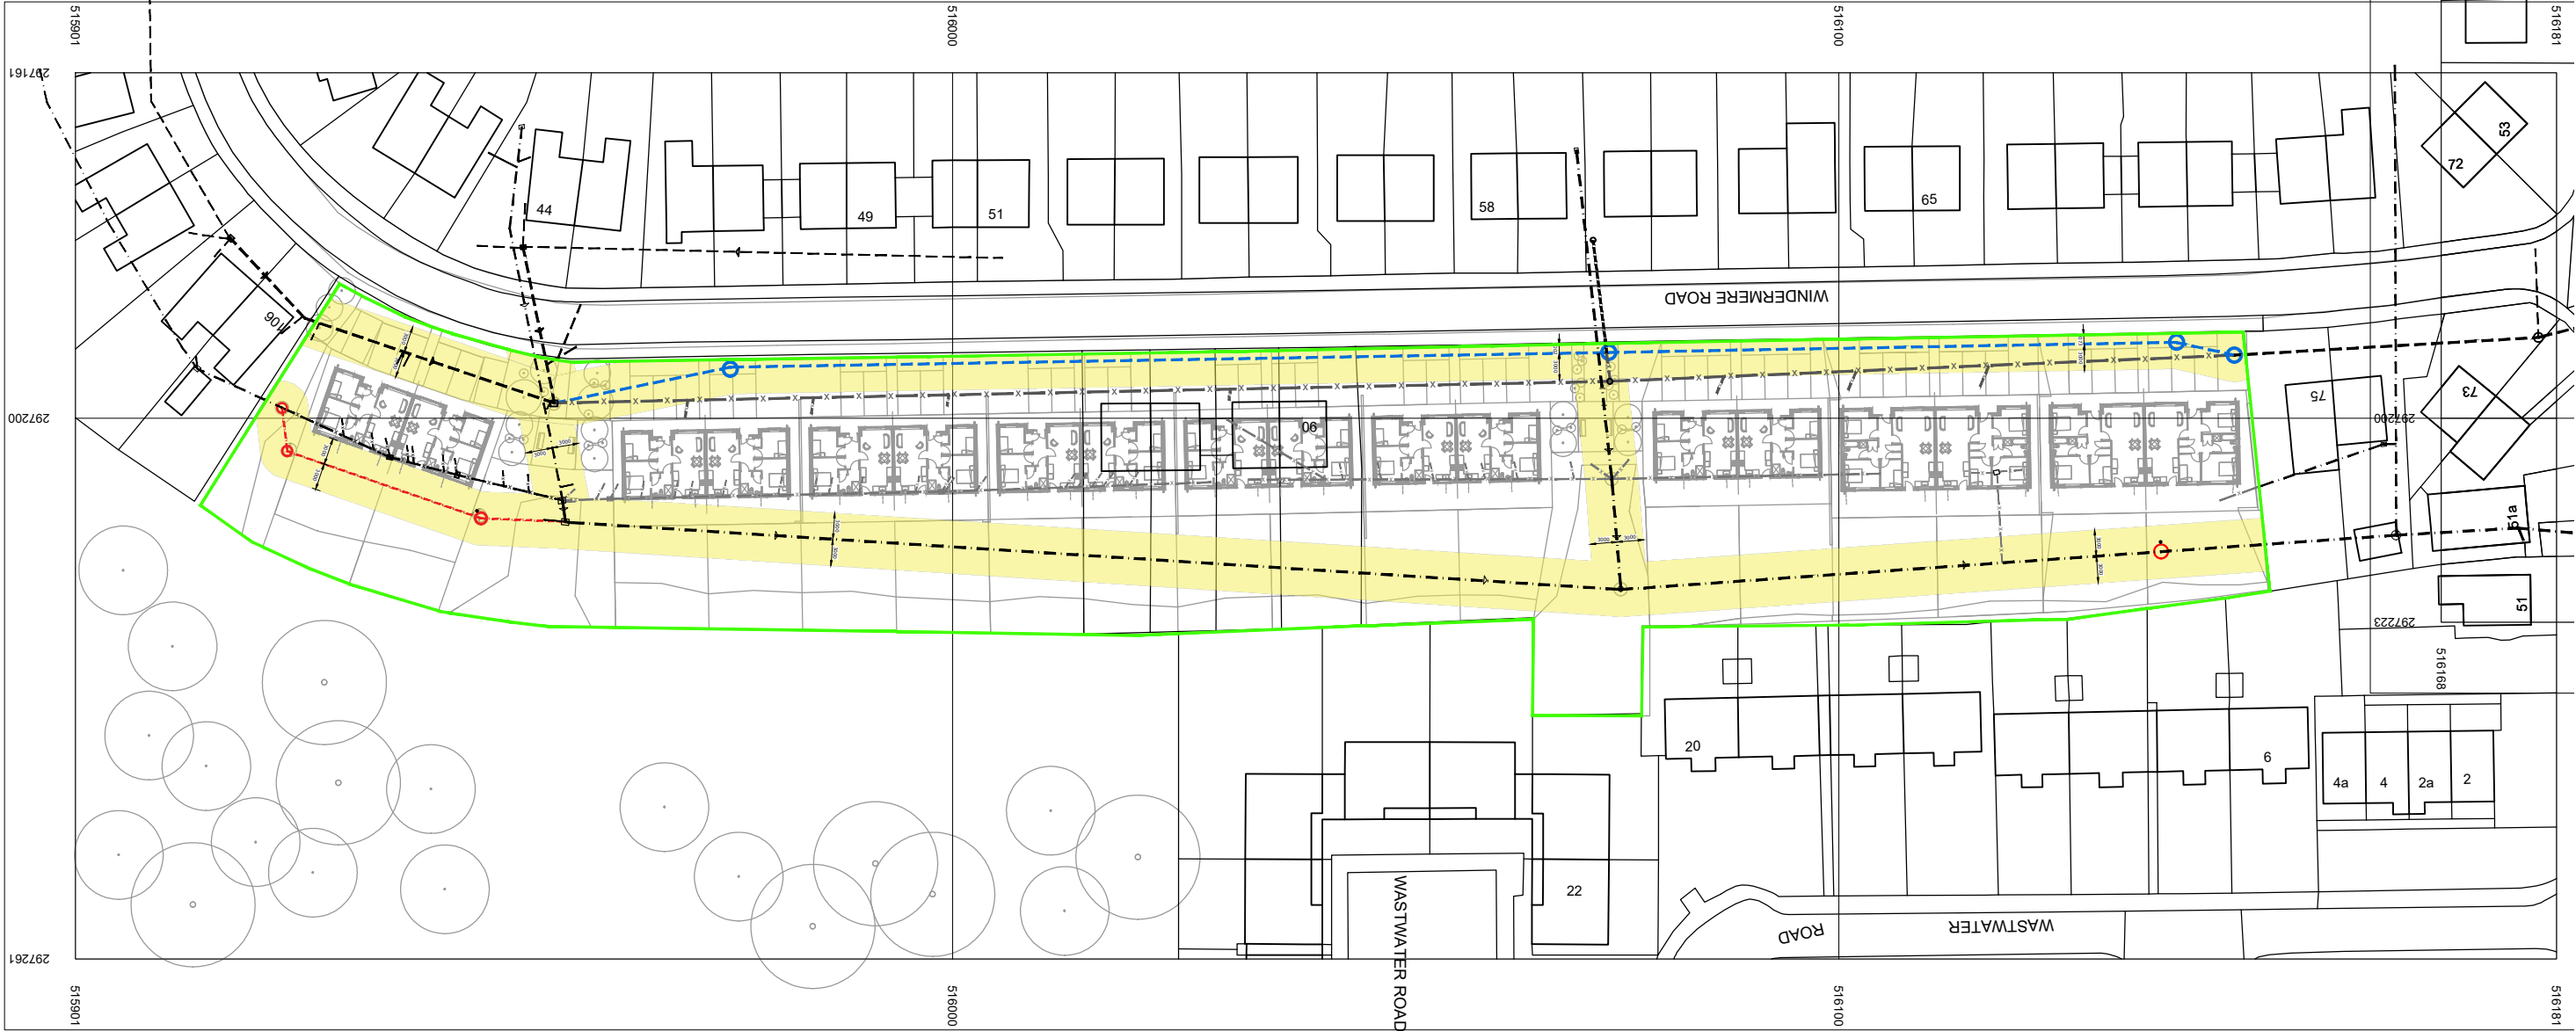

DRAINAGE KEY - SEWER DIVERSIONS & ABANDONMENTS	
	EXISTING PUBLIC COMBINED SEWER
	PROPOSED DIVERSION OF EXISTING PUBLIC COMBINED SEWER
	PROPOSED S185 ABANDONMENT OF EXISTING PUBLIC COMBINED SEWER
	PROPOSED S116 ABANDONMENT OF EXISTING PUBLIC COMBINED SEWER
	EXISTING PUBLIC SURFACE WATER SEWER
	PROPOSED DIVERSION OF EXISTING PUBLIC SURFACE WATER SEWER
	PROPOSED S185 ABANDONMENT OF EXISTING PUBLIC SURFACE WATER SEWER
	PROPOSED HIGHWAYS DRAINAGE DIVERSION
	SITE BOUNDARY
	6m MIN. WIDE ADOPTED EASEMENT



B	Plan updated and scale revised as requested by UU	13/06/23	CA	TM	TM
A	Plan Updated	26/05/23	CA	TM	TM
Rev	Description	Date	Revised by	Checked by	Approved

Issue Purpose:

APPROVAL

**R G PARKINS**

Kendal | 01539 729393    Lancaster | 01524 32548

Client: **Thomas Armstrong**  
Project: **Windermere Rd & Fell View Avenue**  
Drawing Title: **Land Registry Plan  
Windermere Road**

Scale @ A3: 1:750	First Issue: 23/02/2023	Office of Origin: Kendal
Drawn by: CA	Checked by: TM	Approved: TM
Project No: <b>K39225</b>	Drawing No: <b>200</b>	Rev: <b>B</b>
BIM No:		