


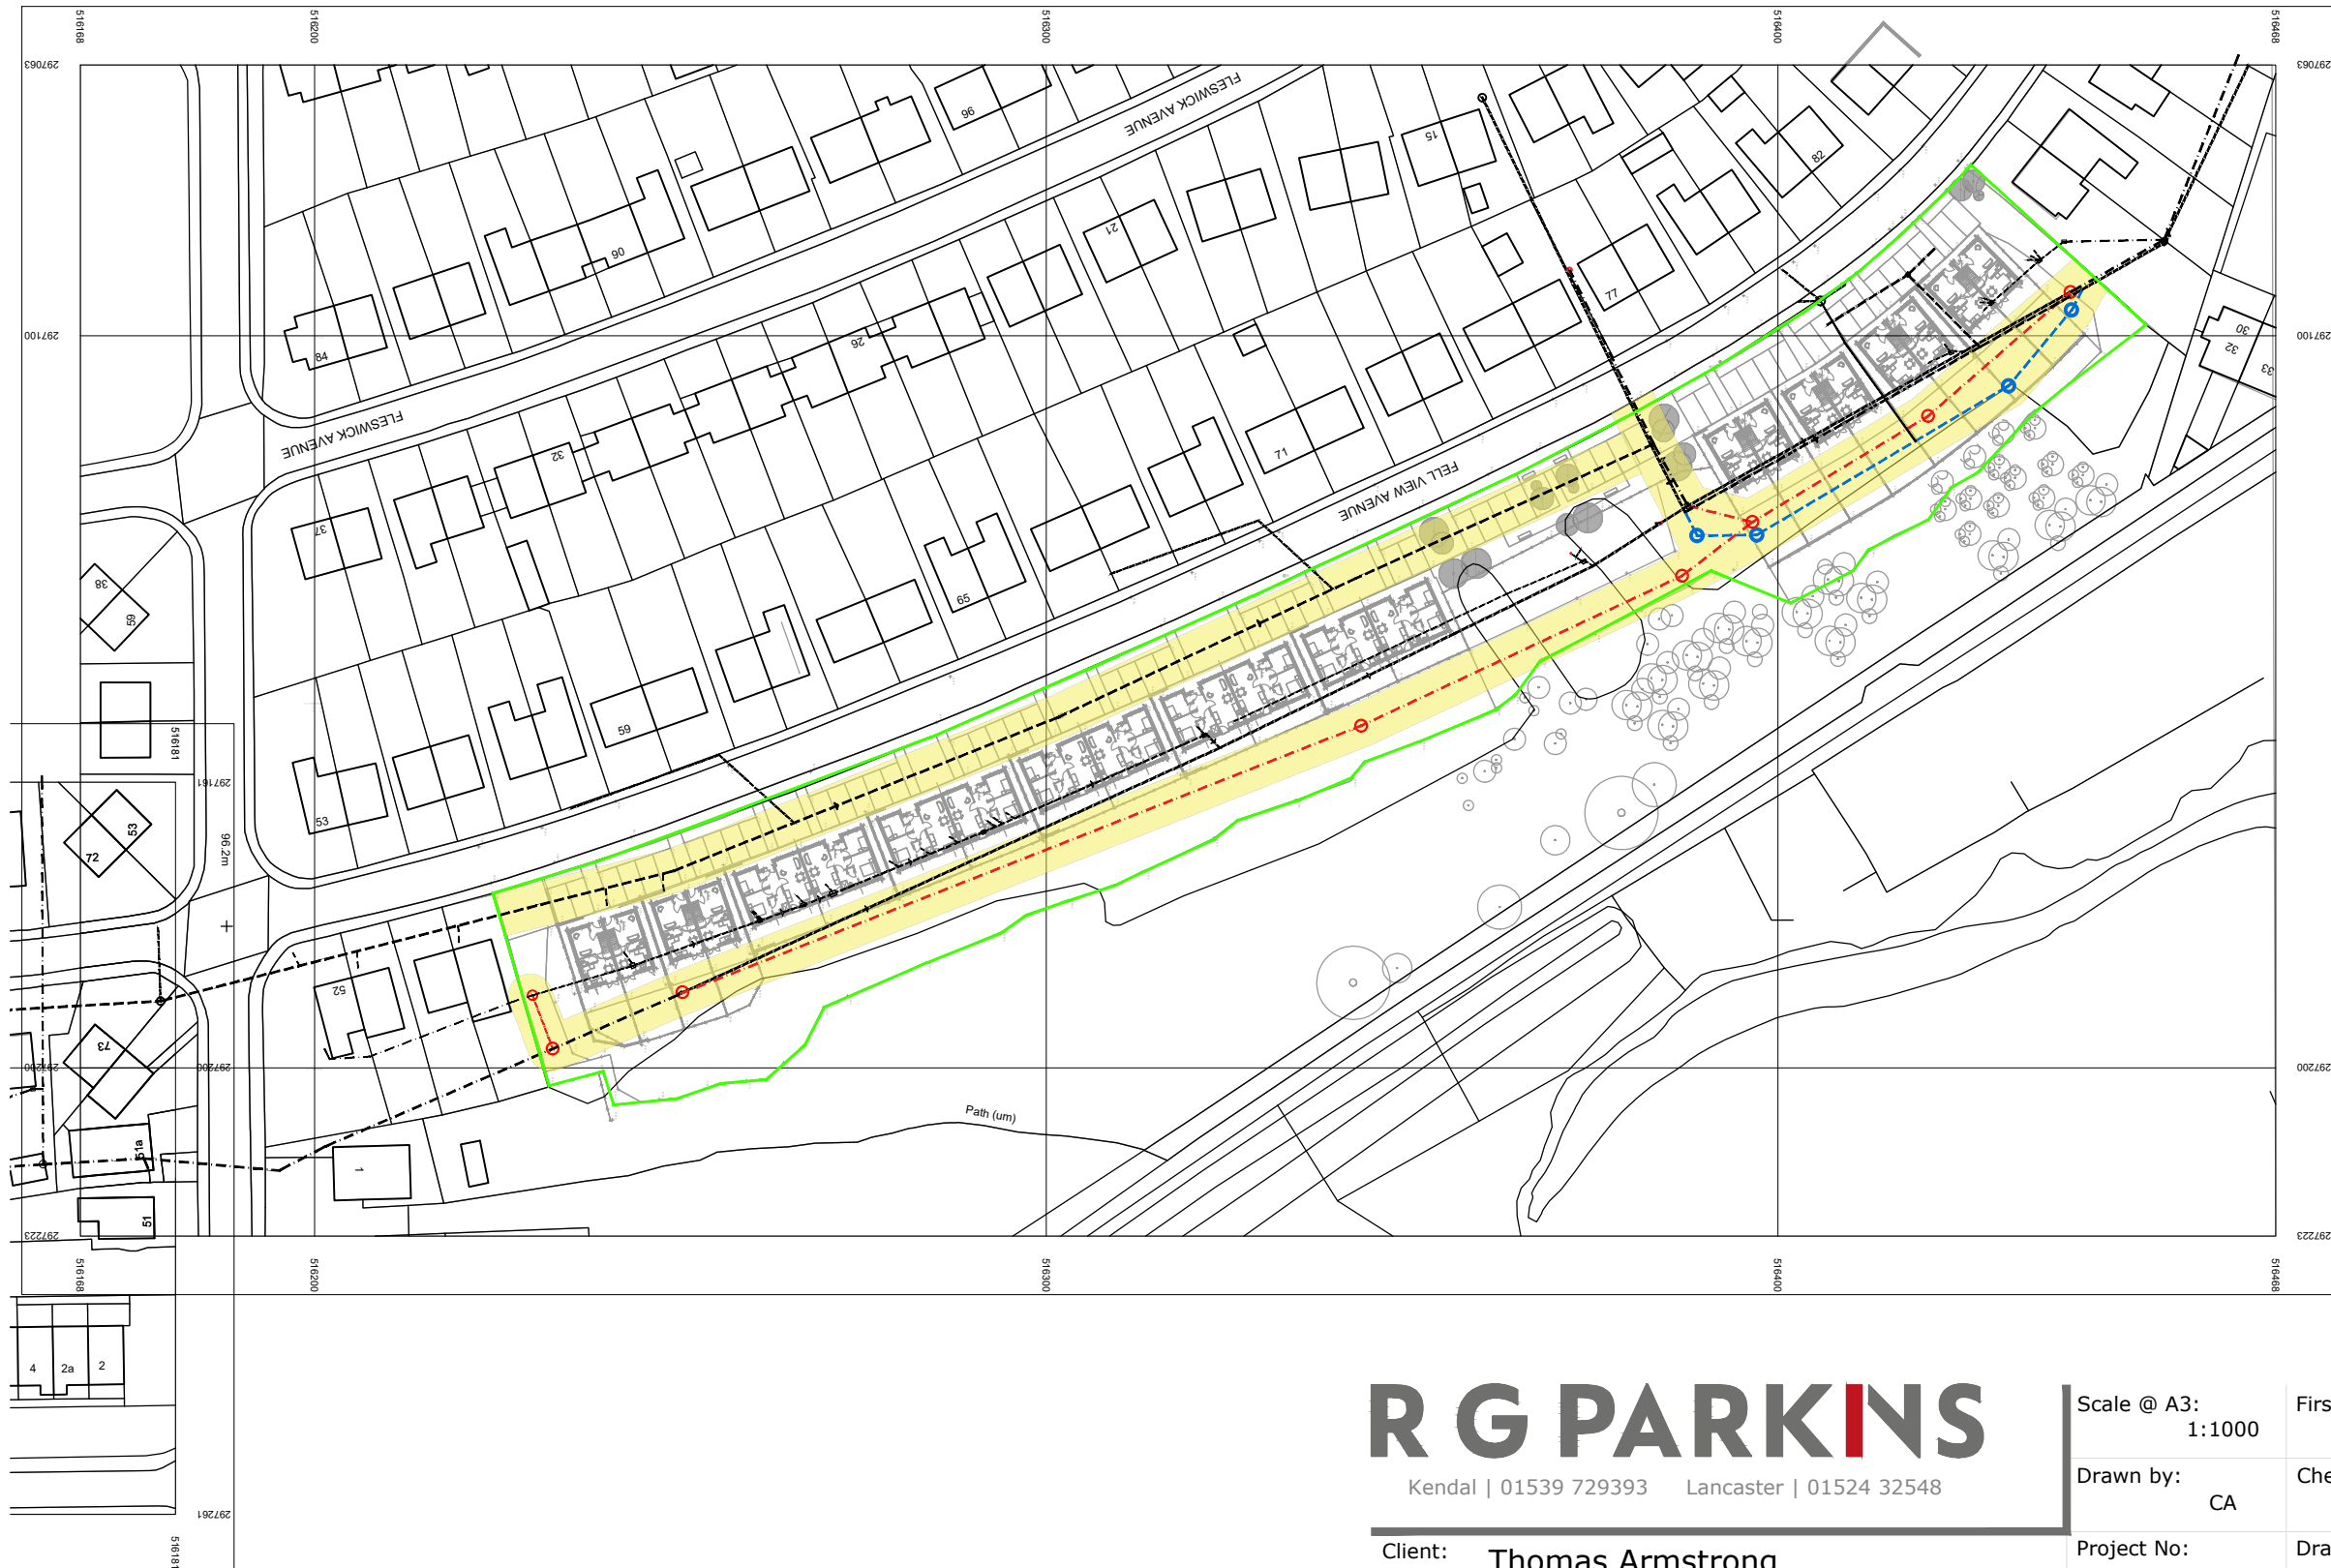

- DRAINAGE KEY - SEWER DIVERSIONS & ABANDONMENTS**
- EXISTING PUBLIC COMBINED SEWER
 - - - PROPOSED DIVERSION OF EXISTING PUBLIC COMBINED SEWER
 - PROPOSED ABANDONMENT OF EXISTING PUBLIC COMBINED SEWER
 - EXISTING PUBLIC SURFACE WATER SEWER
 - - - PROPOSED DIVERSION OF EXISTING PUBLIC SURFACE WATER SEWER
 - PROPOSED ABANDONMENT OF EXISTING PUBLIC SURFACE WATER SEWER
 - PROPOSED HIGHWAYS DRAINAGE DIVERSION
 - 6m MIN. WIDE ADOPTED EASEMENT
 - SITE BOUNDARY



R G PARKINS

Kendal | 01539 729393 Lancaster | 01524 32548

Client: Thomas Armstrong
Project: Windermere Rd & Fell View Avenue
Drawing Title: Land Registry Plan
Fell View Avenue

Scale @ A3: 1:1000	First Issue: 23/02/2023	Office of Origin: Kendal
Drawn by: CA	Checked by: TM	Approved: TM
Project No: K39225	Drawing No: 203	Rev:

BIM No: