



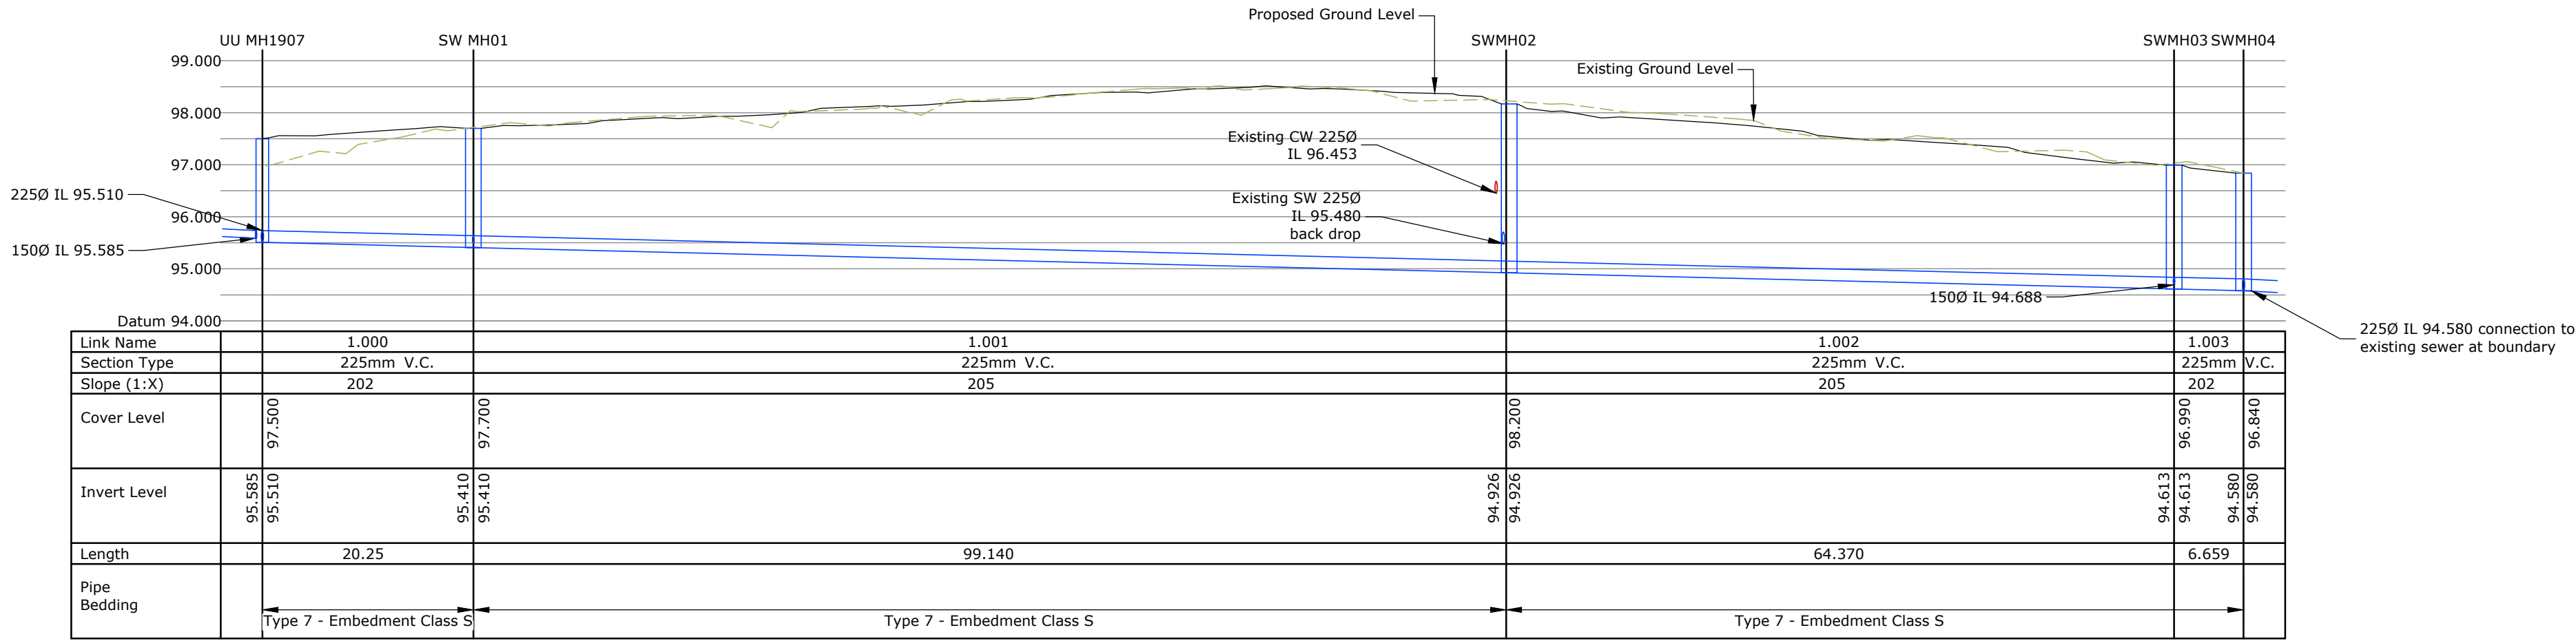


LONGITUDINAL SECTION THROUGH SURFACE WATER SEWER DIVERSION MH1907 - SWMH04

HORIZONTAL SCALE 1:500
VERTICAL SCALE 1:100

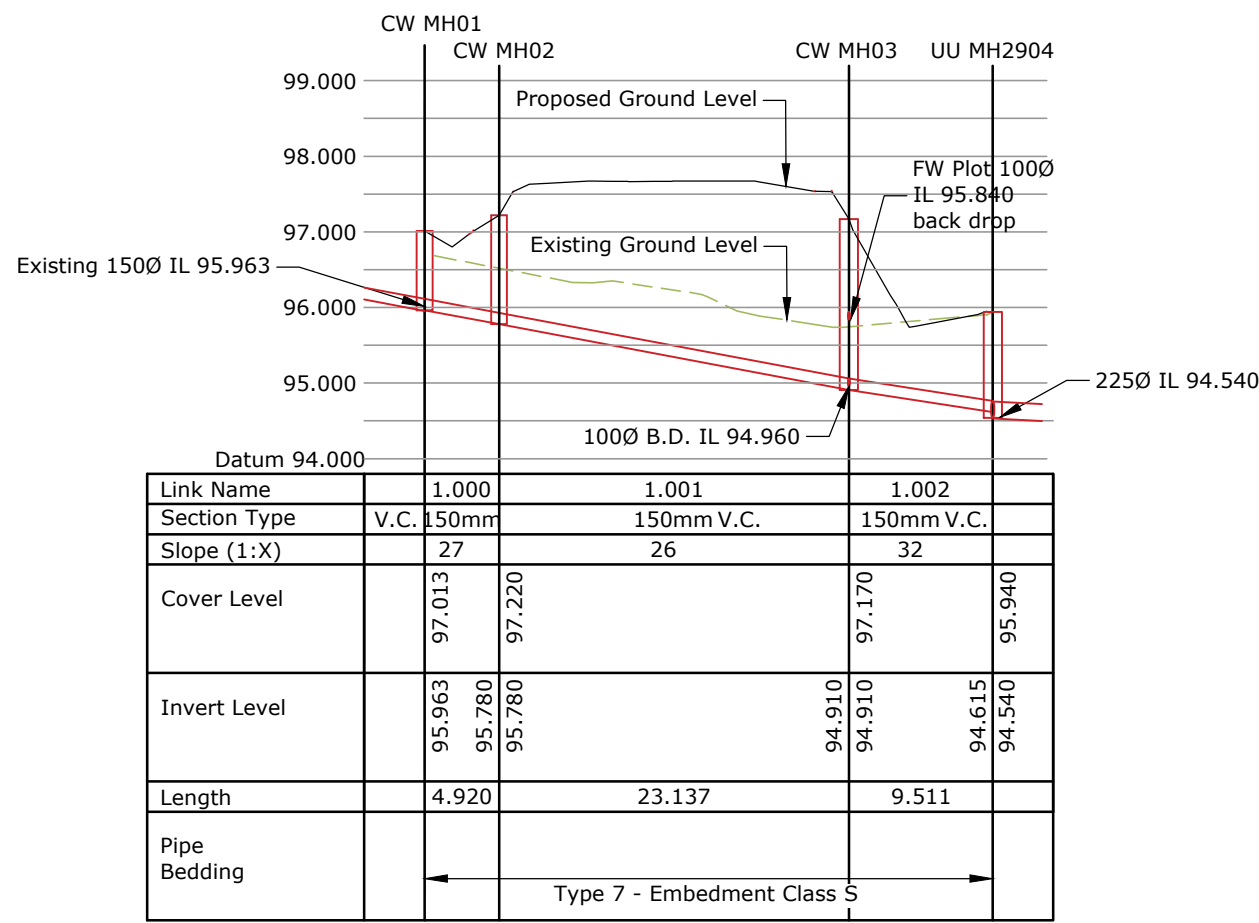

LONGITUDINAL SECTION THROUGH COMBINED WATER SEWER DIVERSION CWMH01 - UUMH2904

HORIZONTAL SCALE 1:500
VERTICAL SCALE 1:100

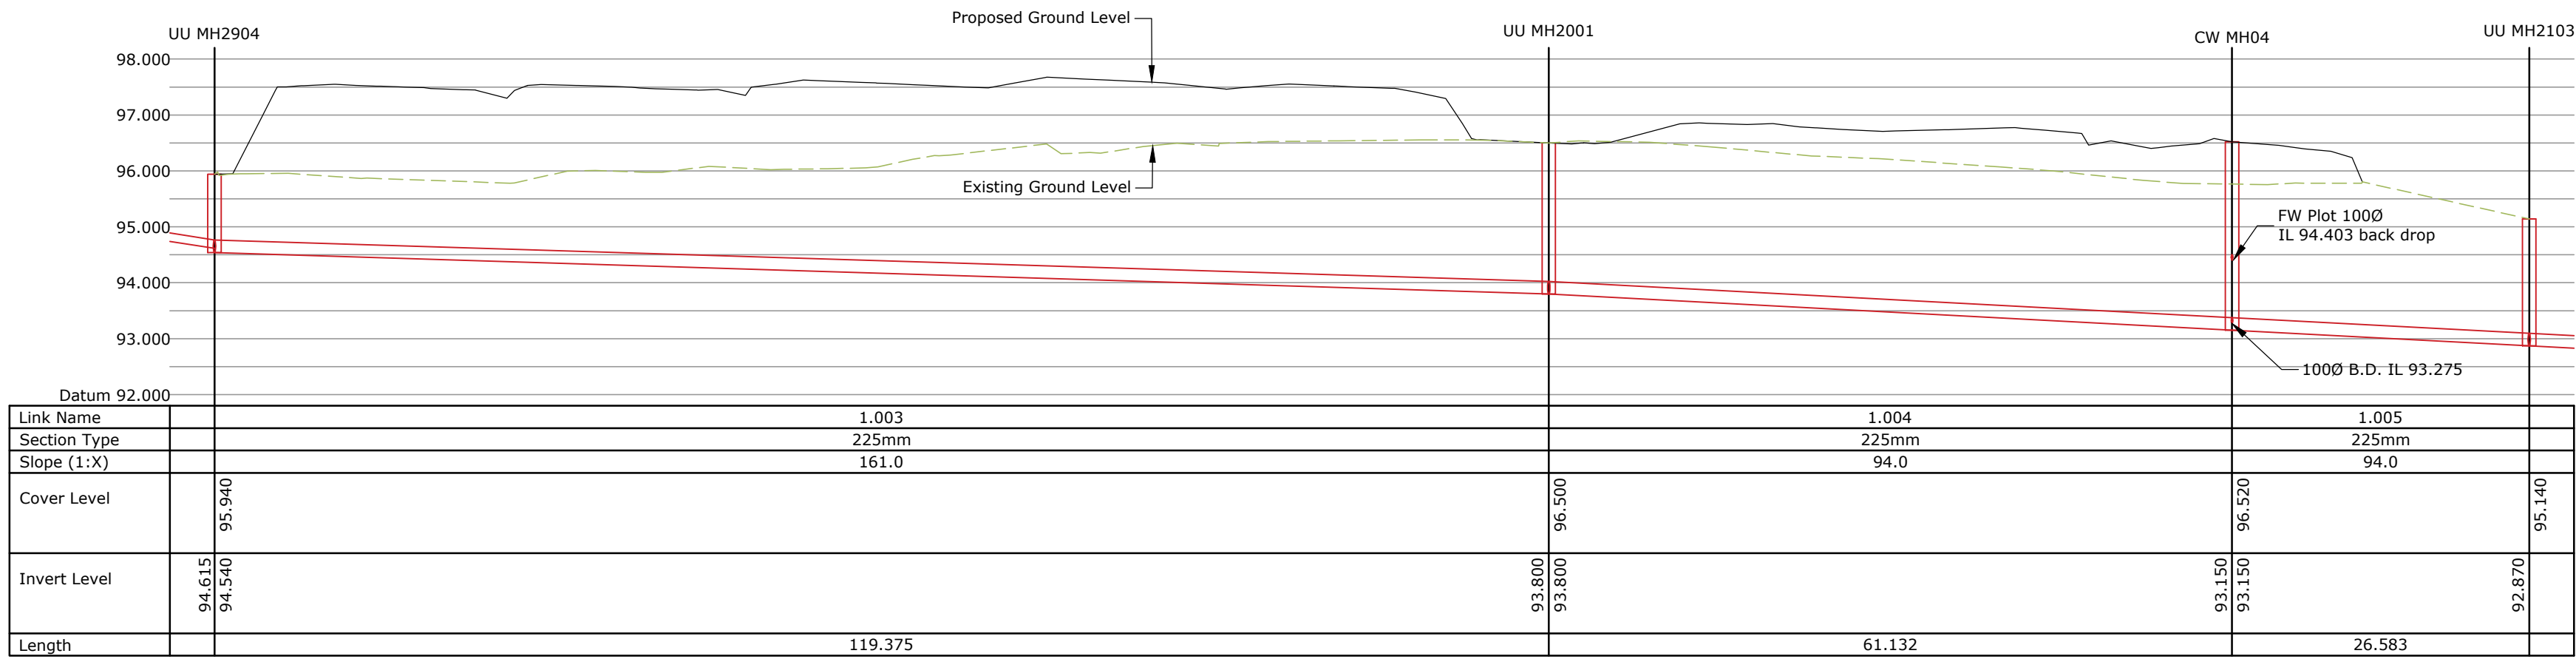

LONGITUDINAL SECTION THROUGH EXISTING COMBINED WATER SEWER UUMH2904 - UUMH2103

HORIZONTAL SCALE 1:500
VERTICAL SCALE 1:100