



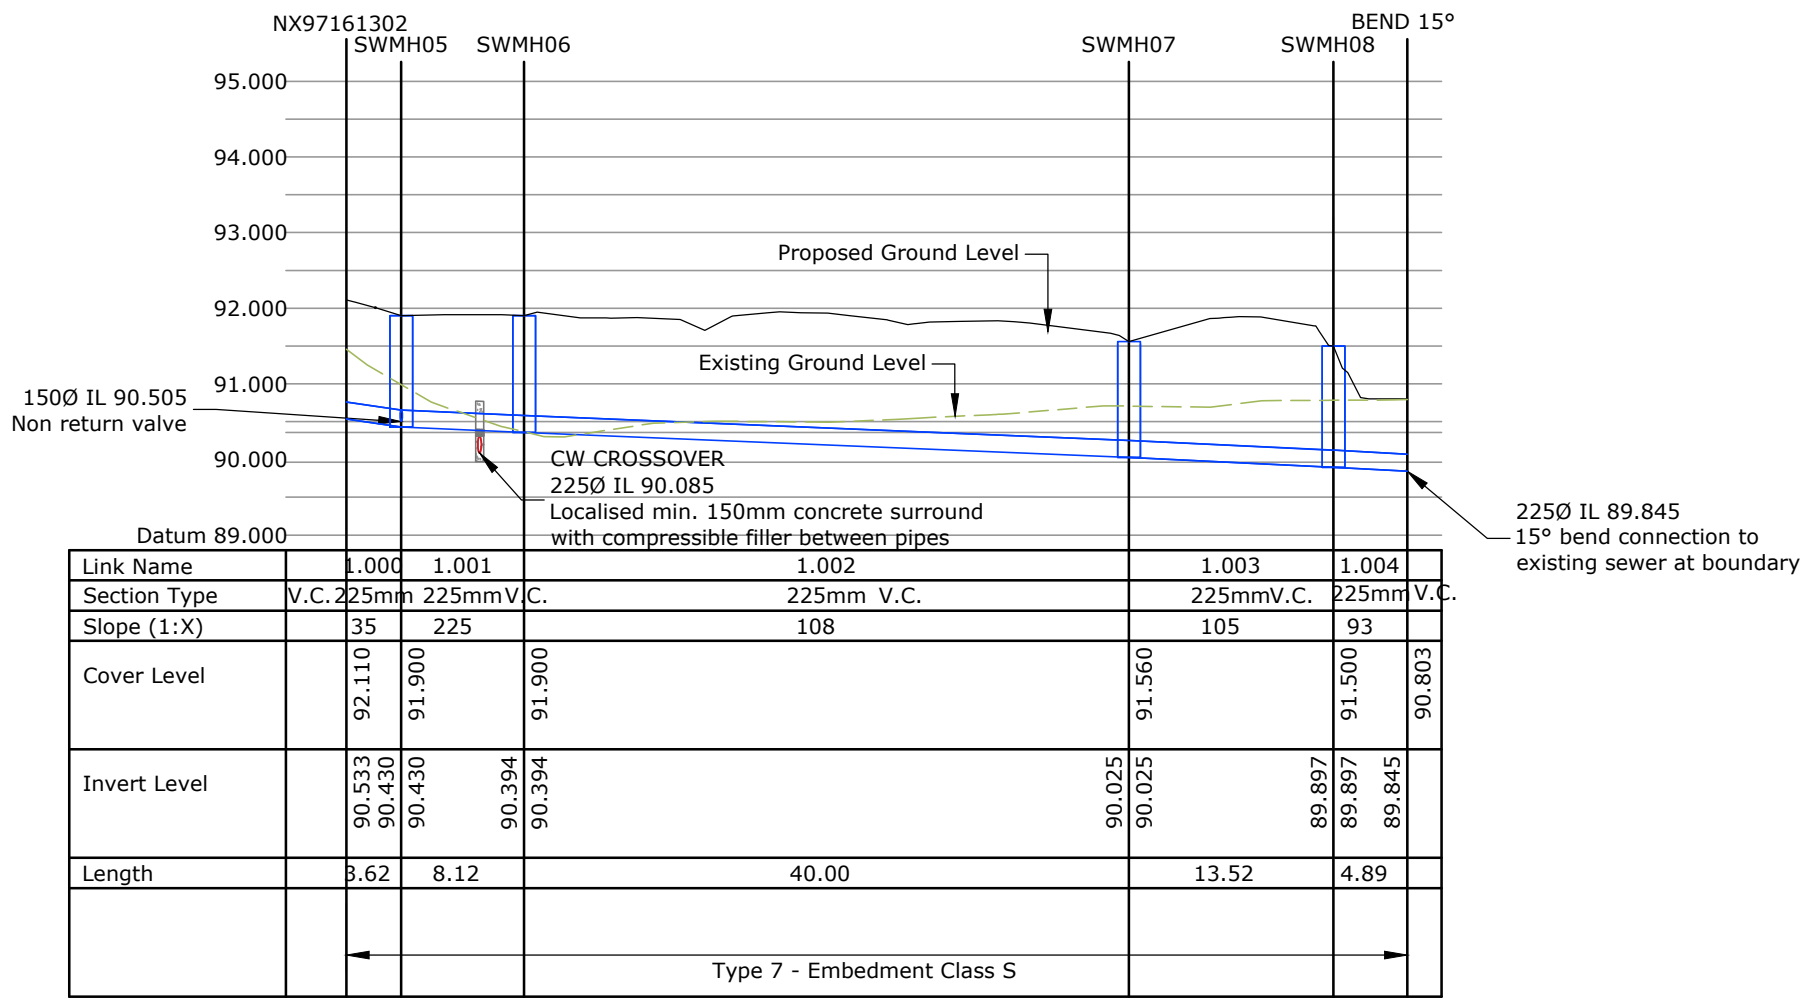


LONGITUDINAL SECTION THROUGH SURFACE WATER SEWER DIVERSION
NX97161302 - BEND 15°
HORIZONTAL SCALE 1:500
VERTICAL SCALE 1:100

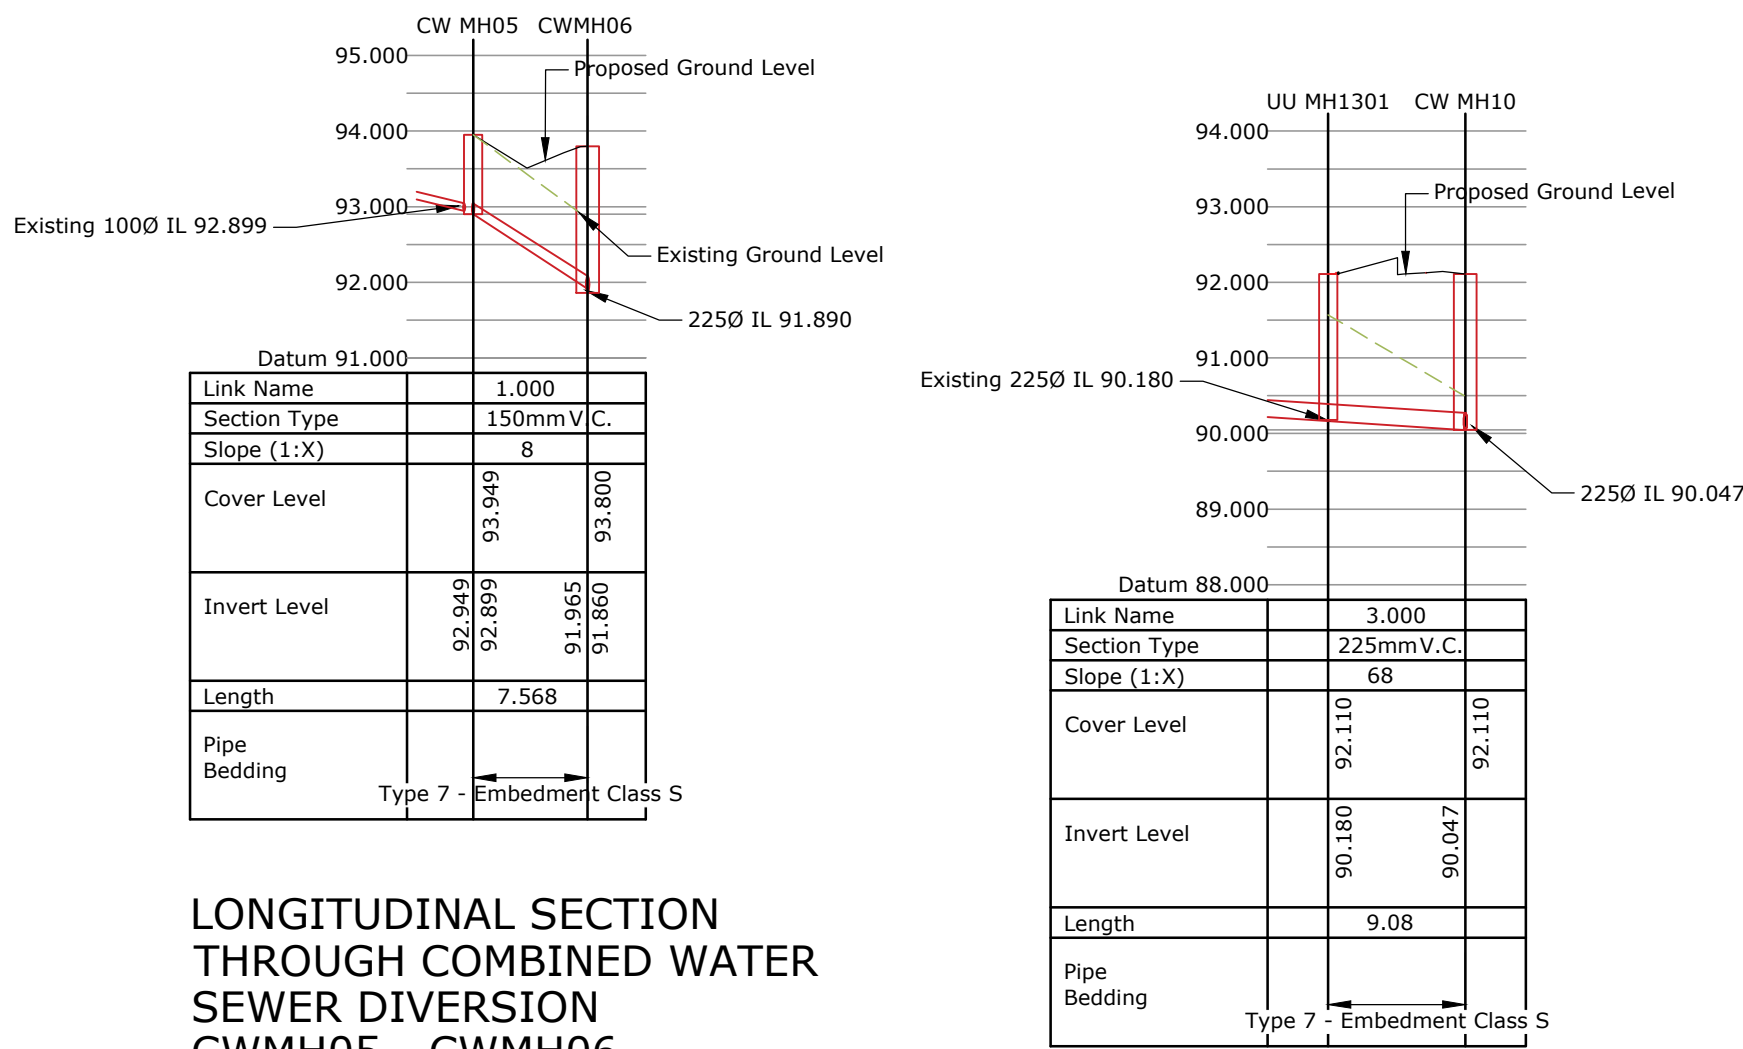

LONGITUDINAL SECTION
THROUGH COMBINED WATER
SEWER DIVERSION
CWMH05 - CWMH06
HORIZONTAL SCALE 1:500
VERTICAL SCALE 1:100

LONGITUDINAL SECTION
THROUGH COMBINED WATER
SEWER DIVERSION
UUMH1301 - CWMH10
HORIZONTAL SCALE 1:500
VERTICAL SCALE 1:100

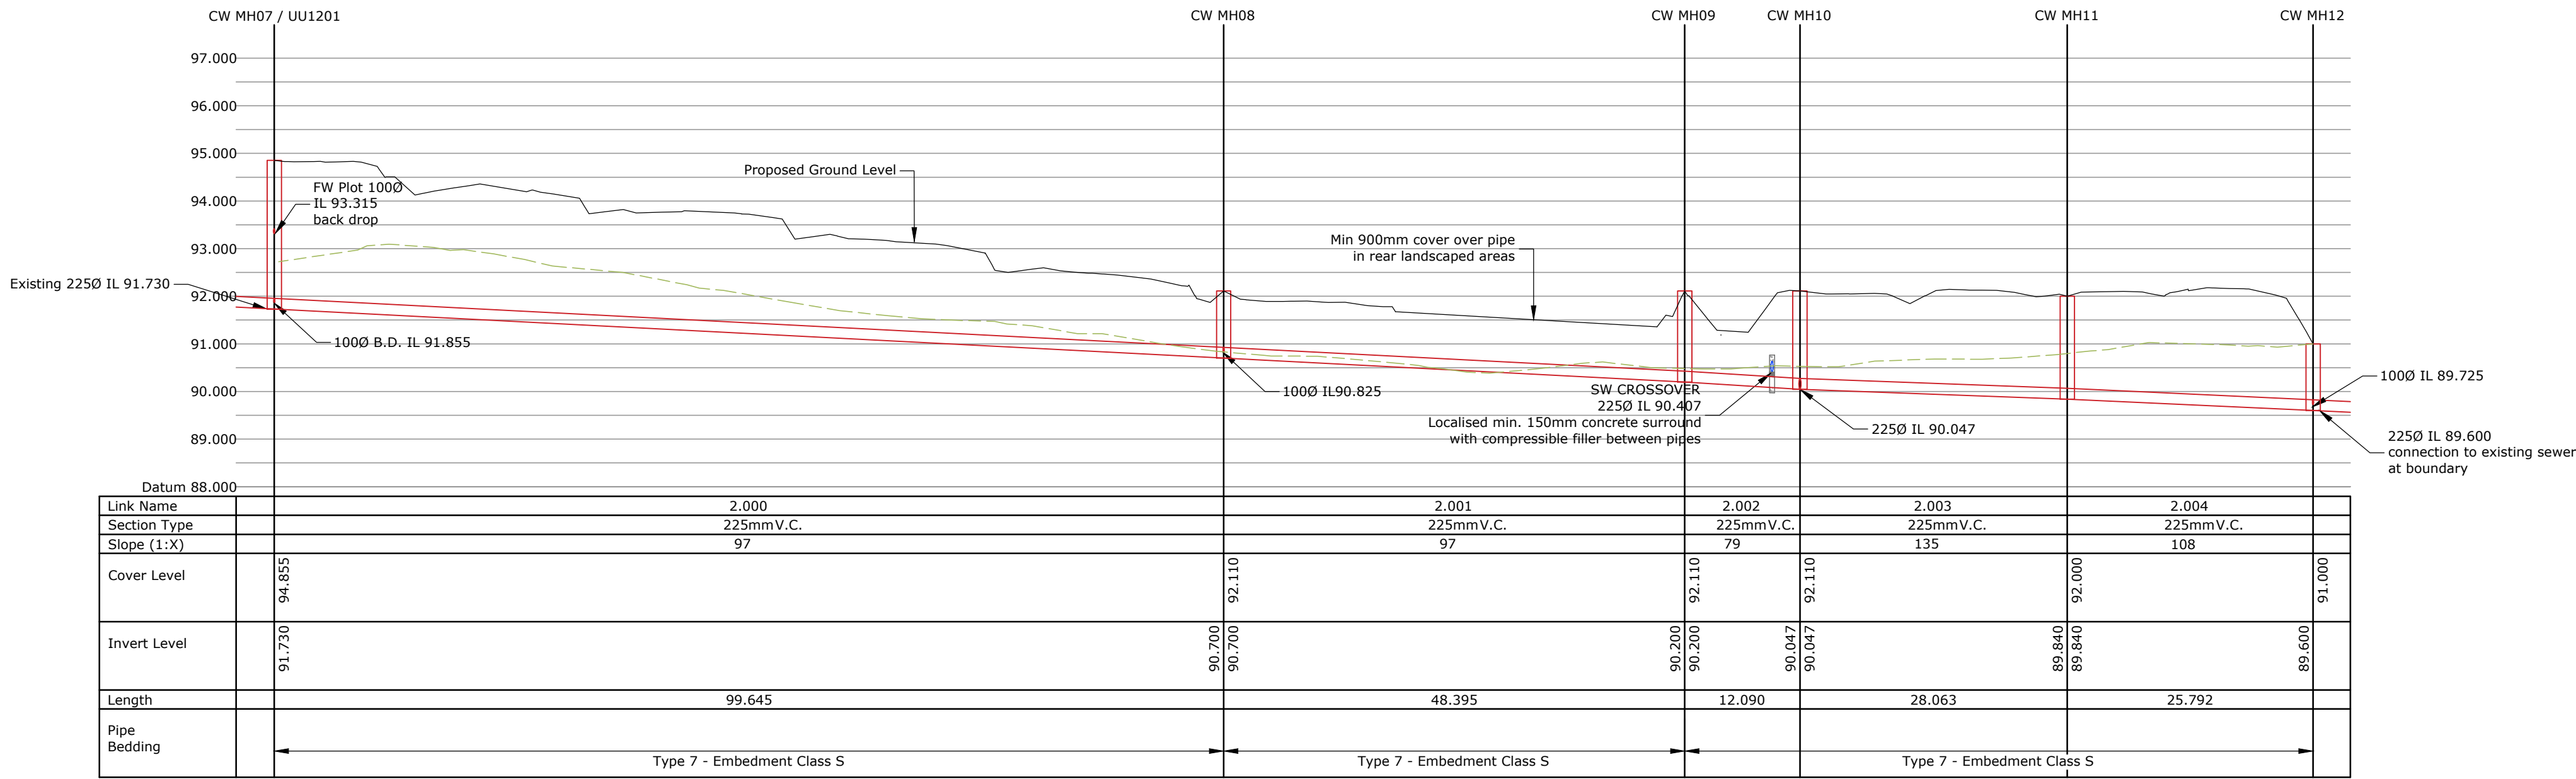

LONGITUDINAL SECTION THROUGH COMBINED WATER SEWER DIVERSION UUMH1201 - CWMH12
HORIZONTAL SCALE 1:500
VERTICAL SCALE 1:100