



Pavement construction is based on in-situ CBR values of >5%. In-situ CBR testing required at sub-grade level to verify design.

Section A-A
Proposed Private Access Road Detail
Scale 1:20

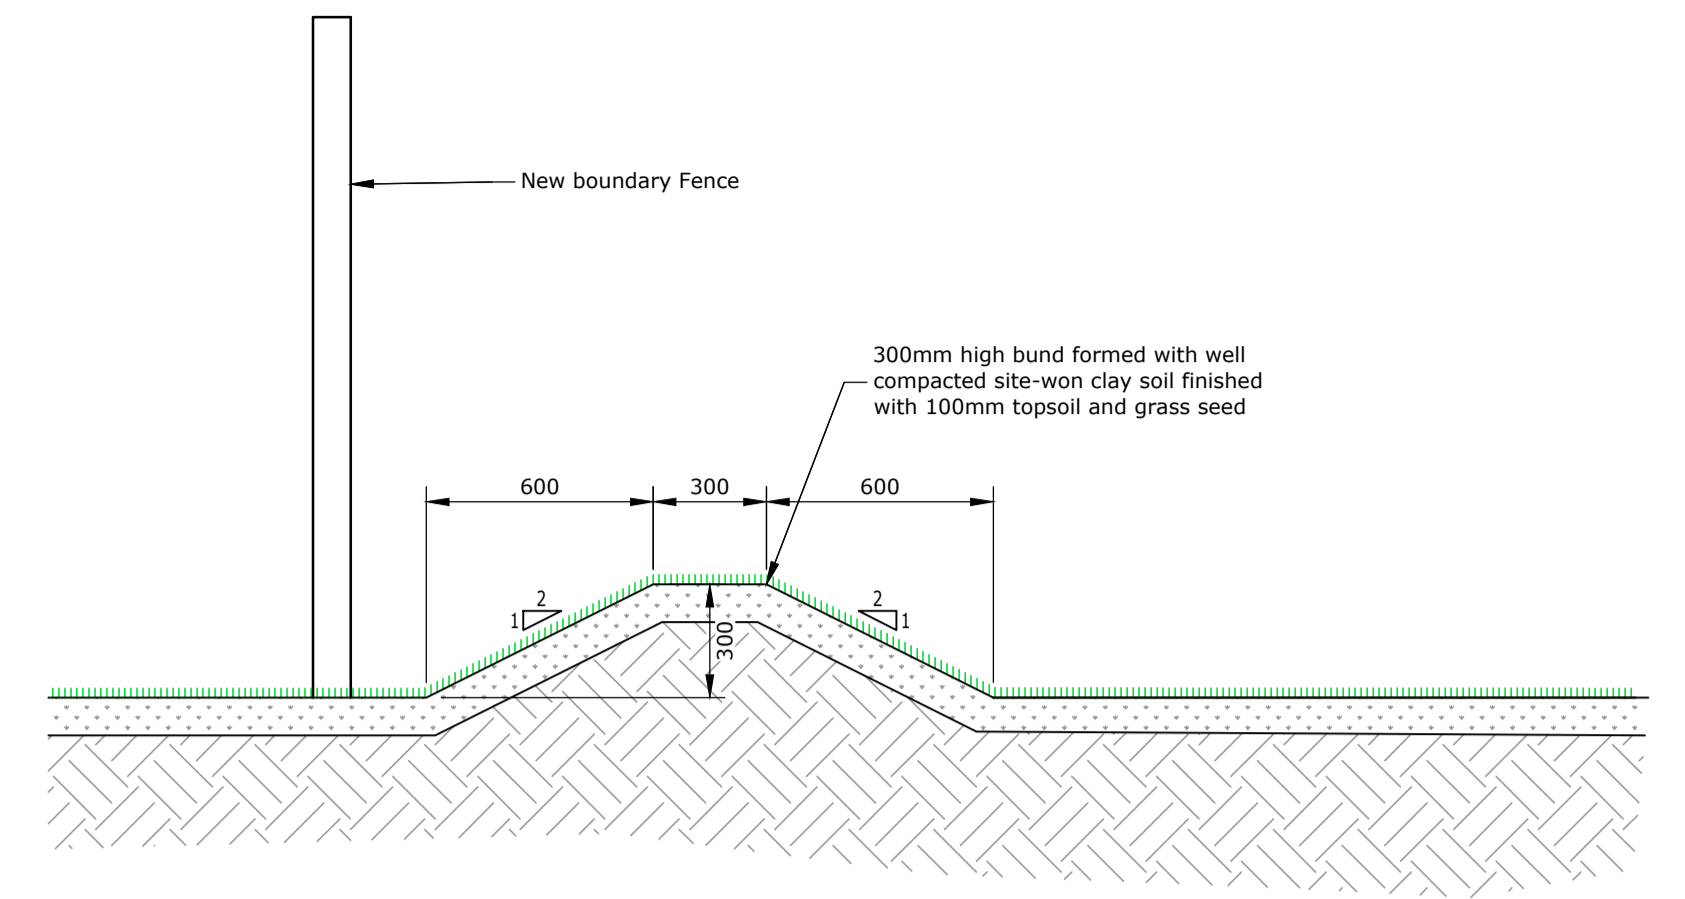


Section D-D
Through Exceedance bund to rear of gardens
Scale 1:20

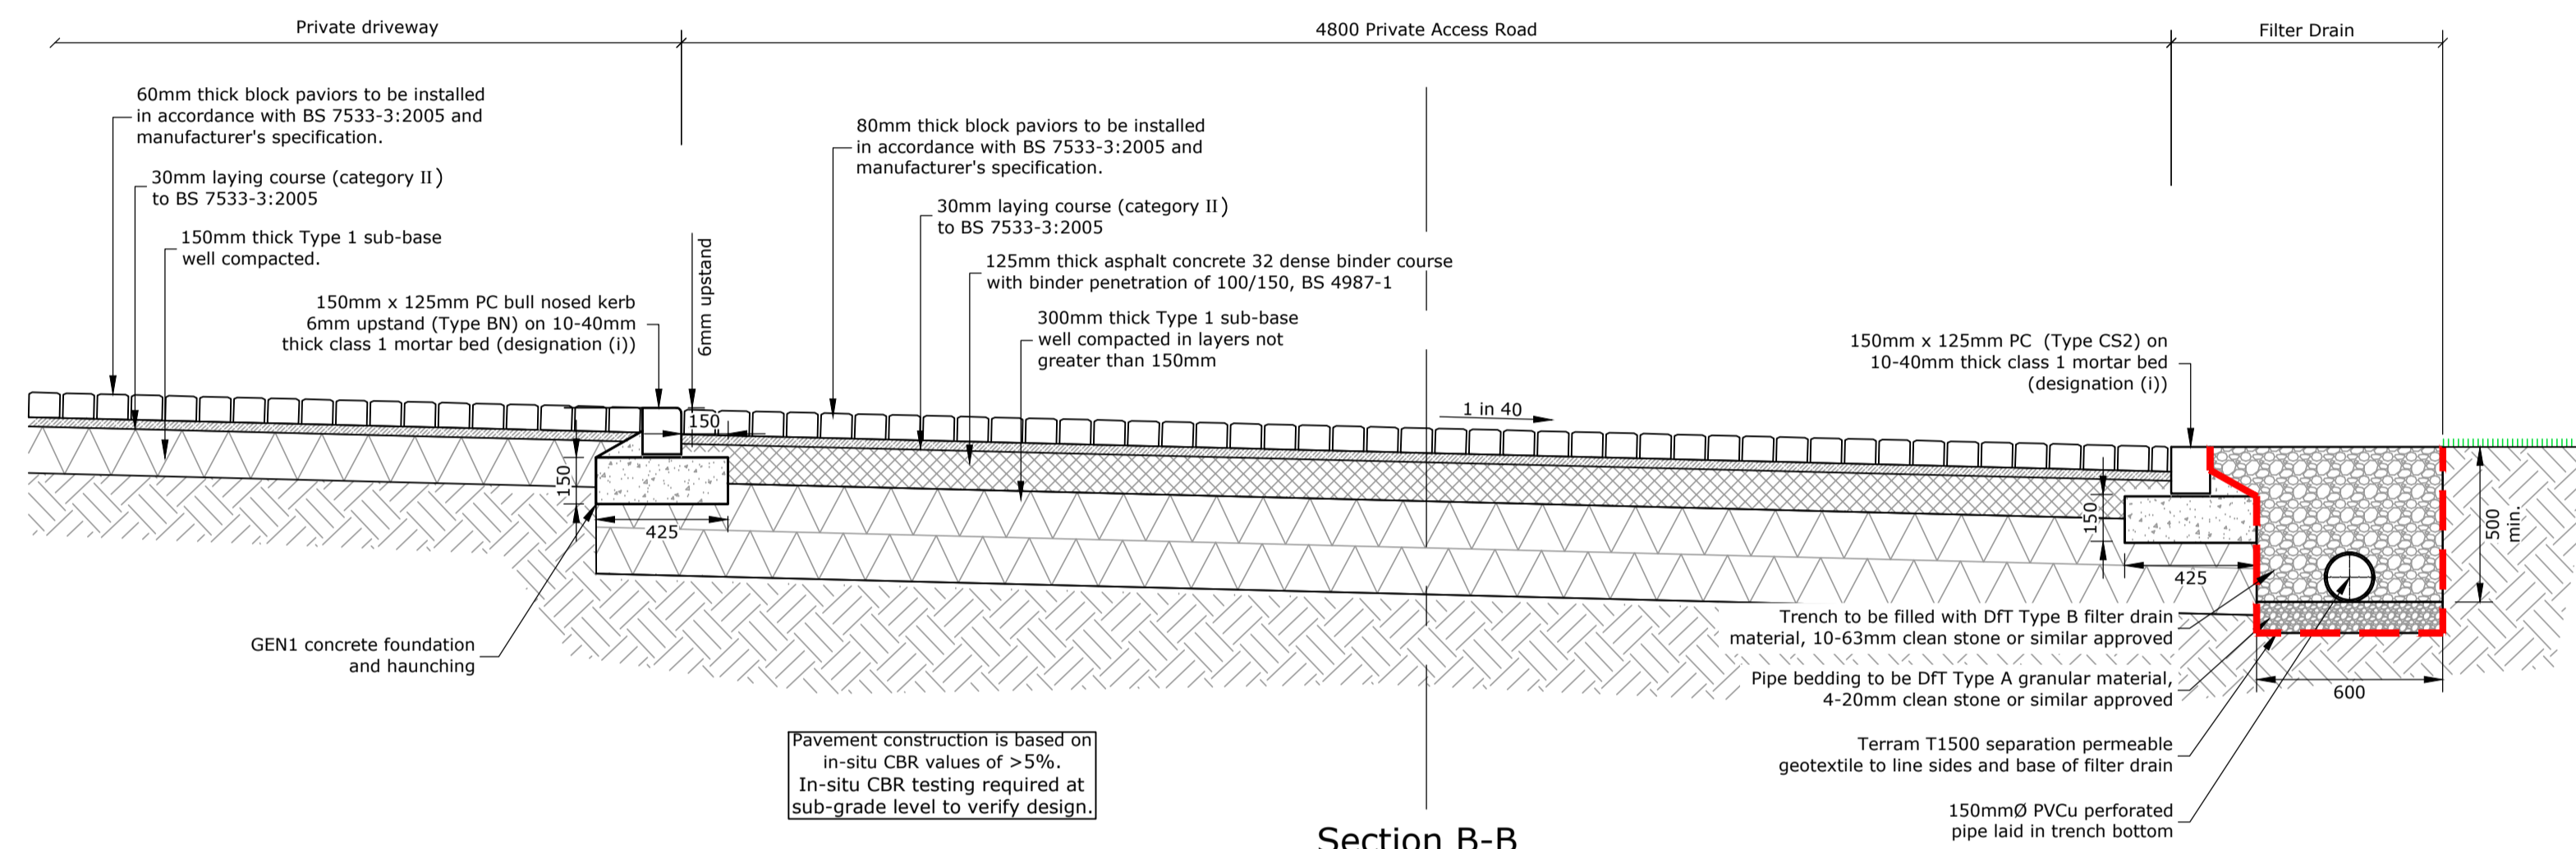


Pavement construction is based on in-situ CBR values of >5%. In-situ CBR testing required at sub-grade level to verify design.

Section B-B
Proposed Private Shared Surface Access Road Detail
Scale 1:20

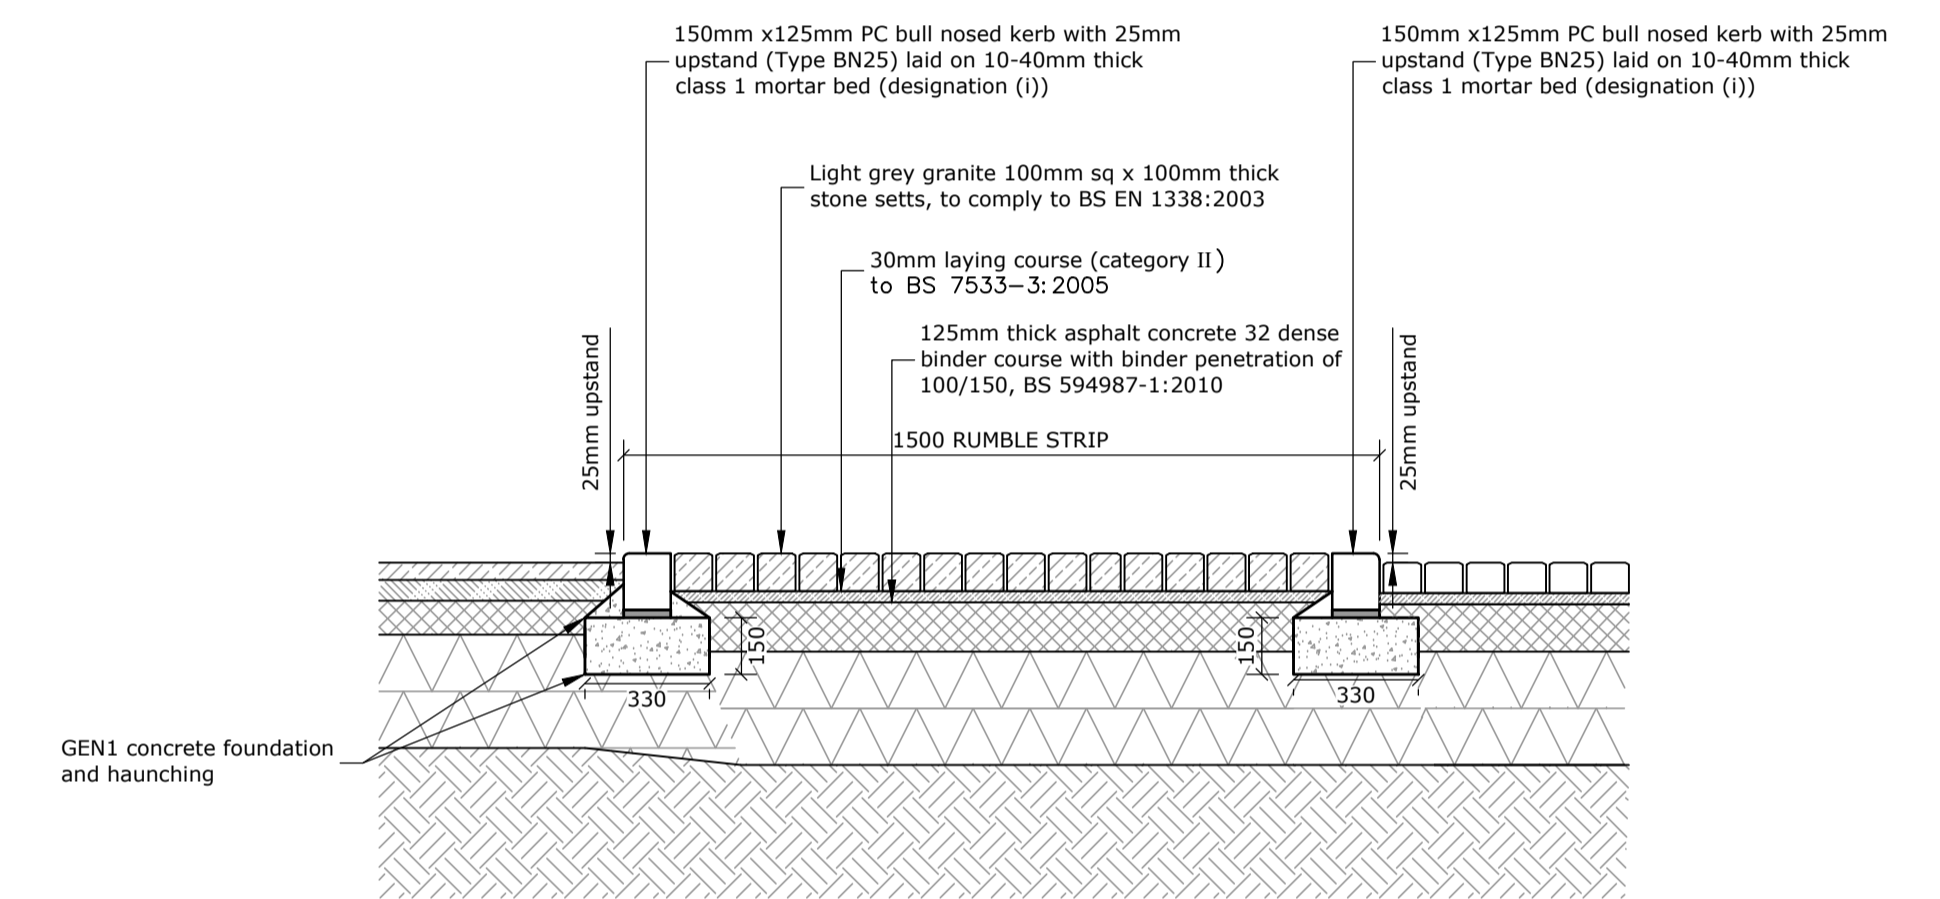

Section E-E
Rumble Strip
Scale 1:20

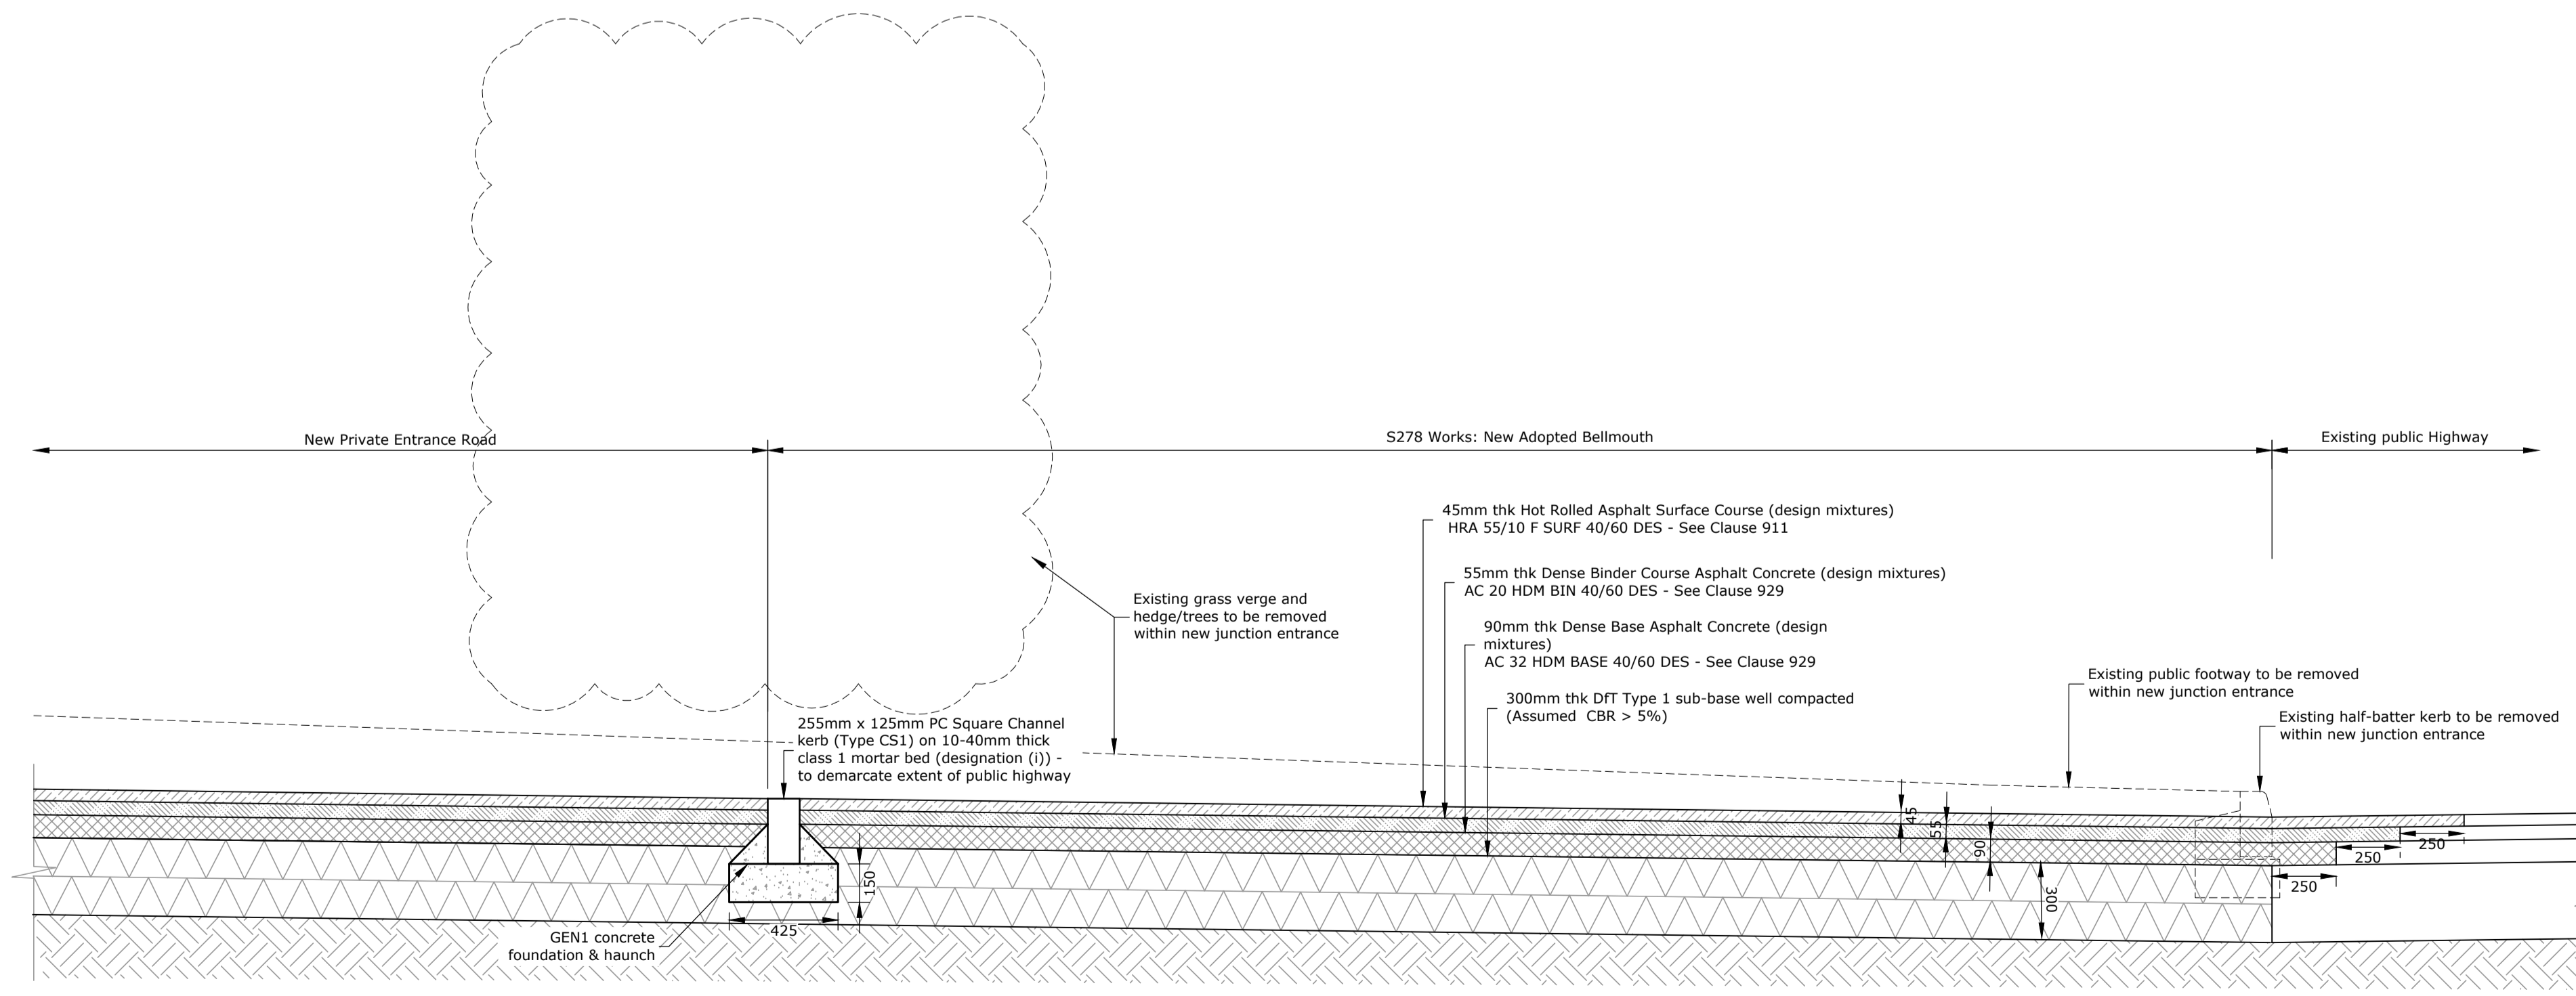

Note: Carriageway construction based on an assumed CBR >5%. In-situ CBR testing to be undertaken to confirm prior to construction.

Section C-C
Proposed Access Road Tie-in Detail
Scale 1:20

Rev	Description	Date	Revised by	Checked by	Approved
Issue Purpose: Approval					

Do not scale from this drawing



Kendal | 01539 729393 | Lancaster | 01524 32548
Client: Mr & Mrs A. Casson
Project: Trumpet Road, Cleator Moor
Drawing Title: External works Details

Scale @ A1: 1:250	First Issue: 07/07/23	Office of Origin: Kendal
Drawn by: SR	Checked by: TM	Approved: TM
Project No: K39288	Drawing No: 04	Rev:
BIM No:		