


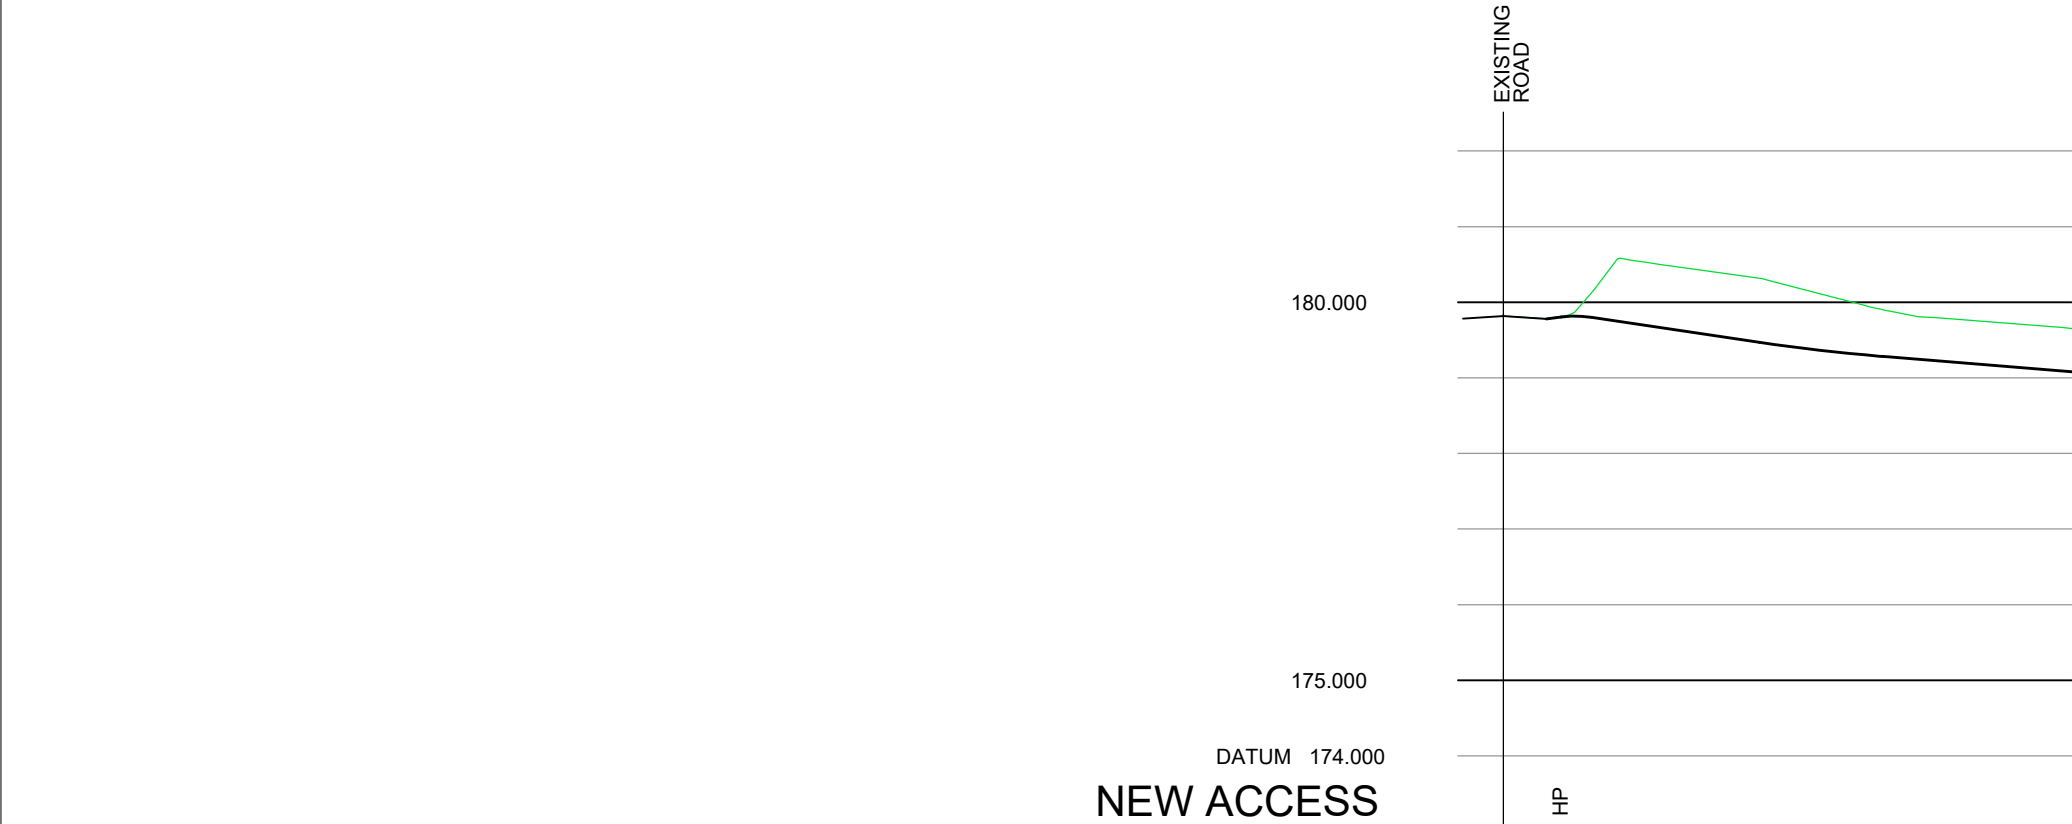

NEW ACCESS

CHAINAGE	0.000	2.833	3.833	5.833	7.575	10.000	12.236	16.926	20.000	23.854	25.125	30.000	37.587
EXISTING GROUND LEVEL	179.818					180.510			180.159			179.774	179.650
ALIGNMENT LEVEL		179.780	179.805	179.800		179.676		179.470	179.386	179.282		179.203	179.081
VERTICAL ALIGNMENT		G= -2.976%		KF= 6.0		L= 8.199		G= -1.610%		1: -62.1			
HORIZONTAL ALIGNMENT		R= 50.000		R= 6.000									

R G PARKINS

Kendal | 01539 729393 Lancaster | 01524 32548

Scale @ A3: 1:500	First Issue: 23/02/23	Office of Origin: Kendal
Drawn by: RW	Checked by: TM	Approved: TM
Project No: K39479	Drawing No: 02	Rev:
BIM No:		

Rev	Description	Date	Revised by	Checked by	Approved
-----	-------------	------	------------	------------	----------

Issue Purpose: Planning

Do not scale from this drawing

Client: Nigel Kay Homes Ltd

Project: Arlecdon Road, Arlecdon

Drawing Title: Access Road Longitudinal Section