




SW04 - Flow Control Chamber
Plan
Scale 1:20

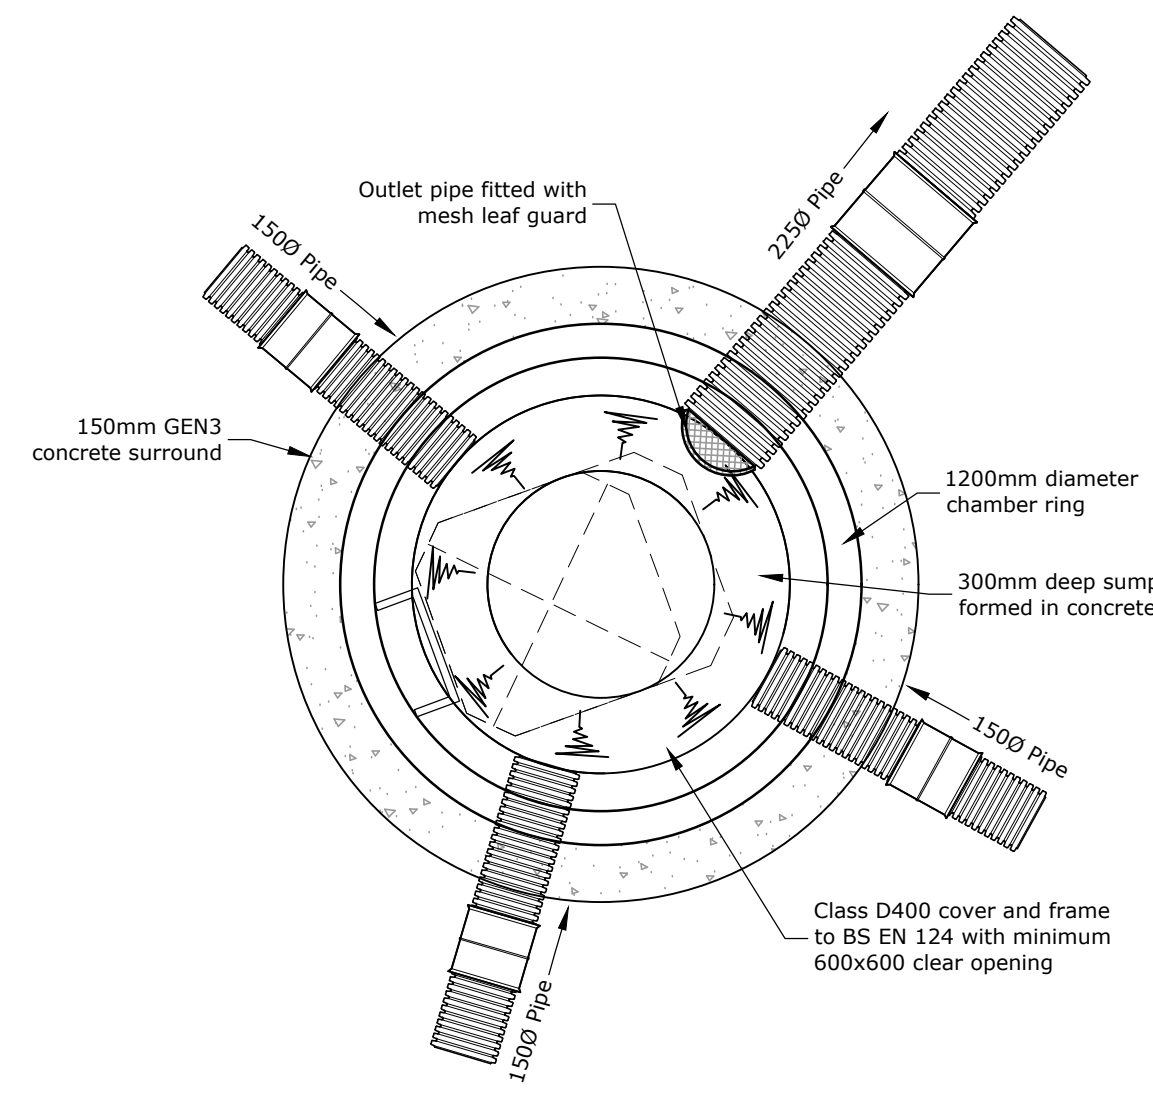

SW05 - Silt Trap
Plan
Scale 1:20

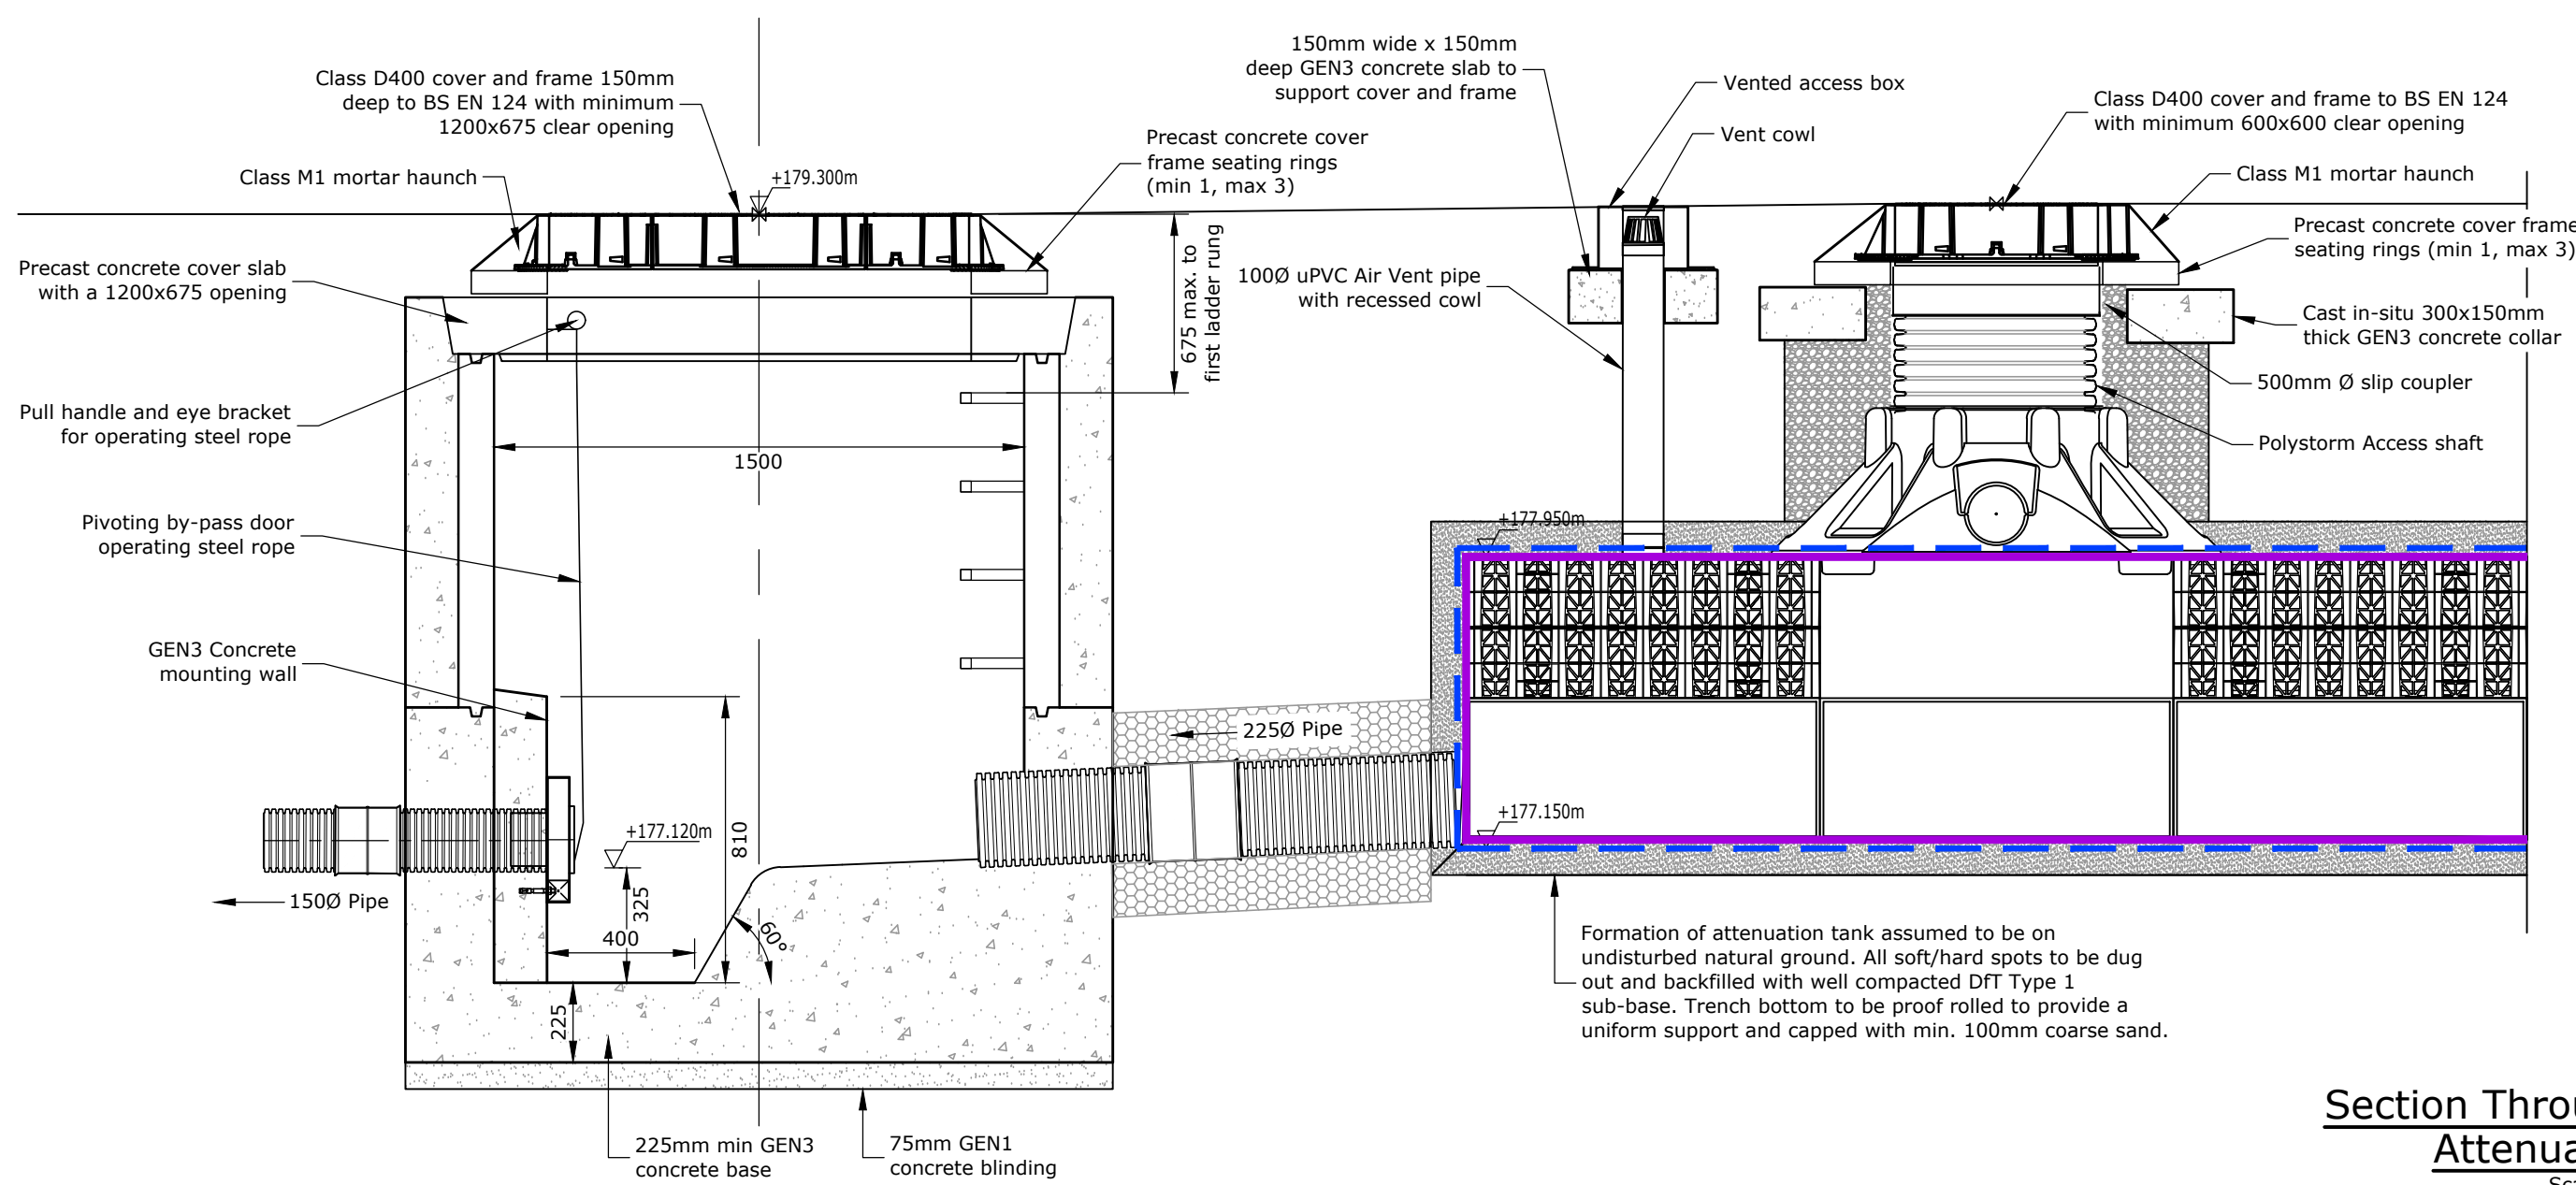

SW04 - Flow Control Chamber
Section
Scale 1:20

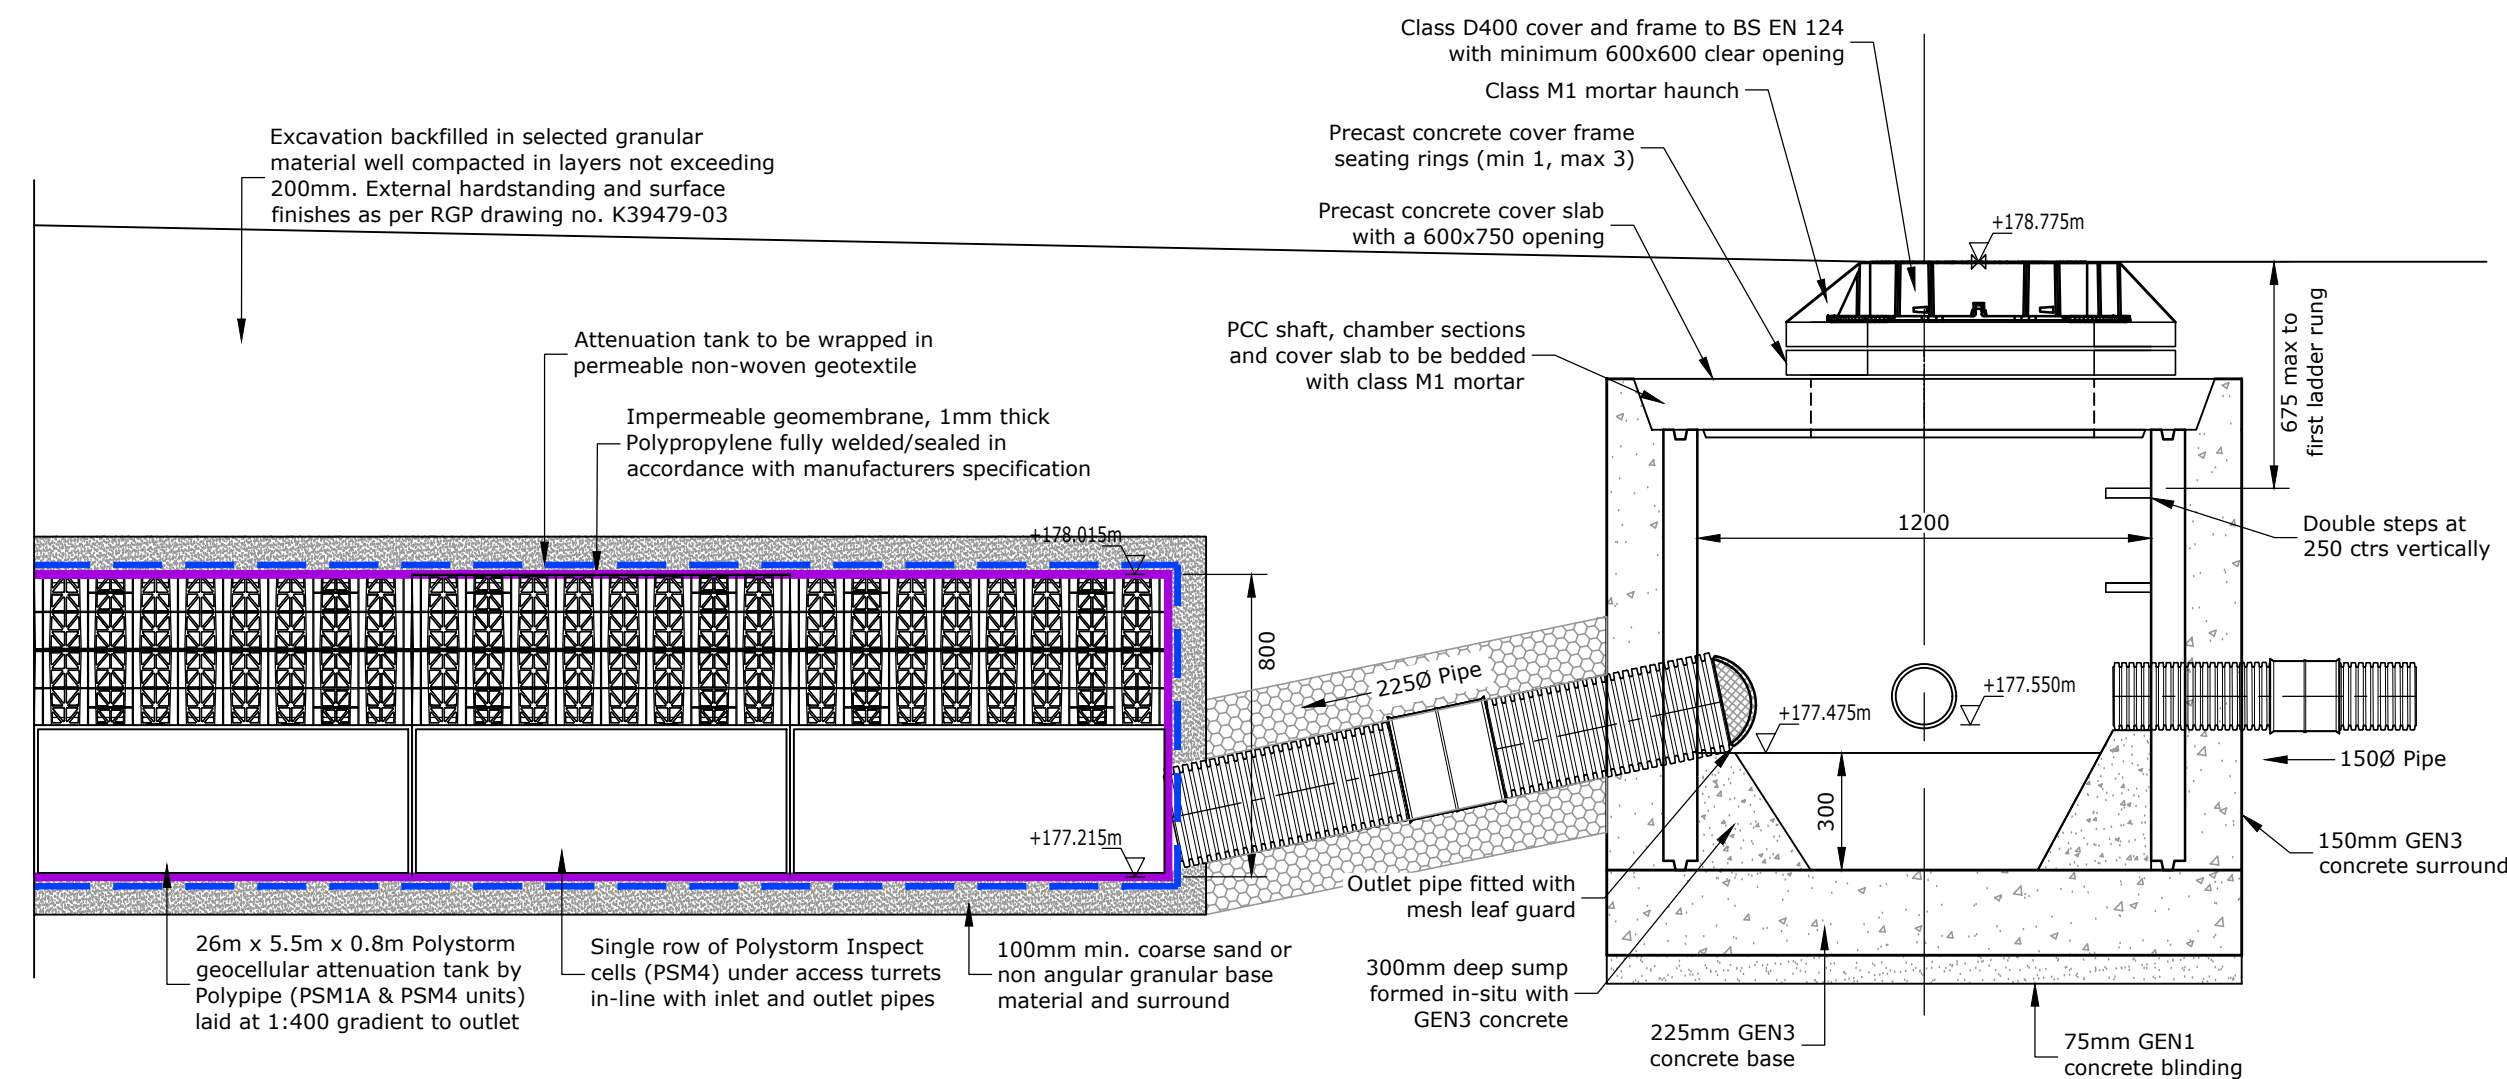

SW05 - Silt Trap
Section
Scale 1:20

Section Through Geocellular Attenuation Tank
Scale 1:20

R G PARKINS
Kendal | 01539 729393 | Lancaster | 01524 32548

Client: **Nigel Kay Homes Ltd**
Project: **Arlecdon Road, Arlecdon**
Drawing Title: **Geocellular Attenuation Tank Construction Details**

Scale @ A1: As shown
First Issue: 22/02/23
Office of Origin: Kendal
Drawn by: RH
Checked by: RW
Approved: TM
Project No: **K39479**
Drawing No: **11**
Rev:
BIM No:

Rev Description Date Revised by Checked by Approved
Issue Purpose: **Planning**
Do not scale from this drawing