



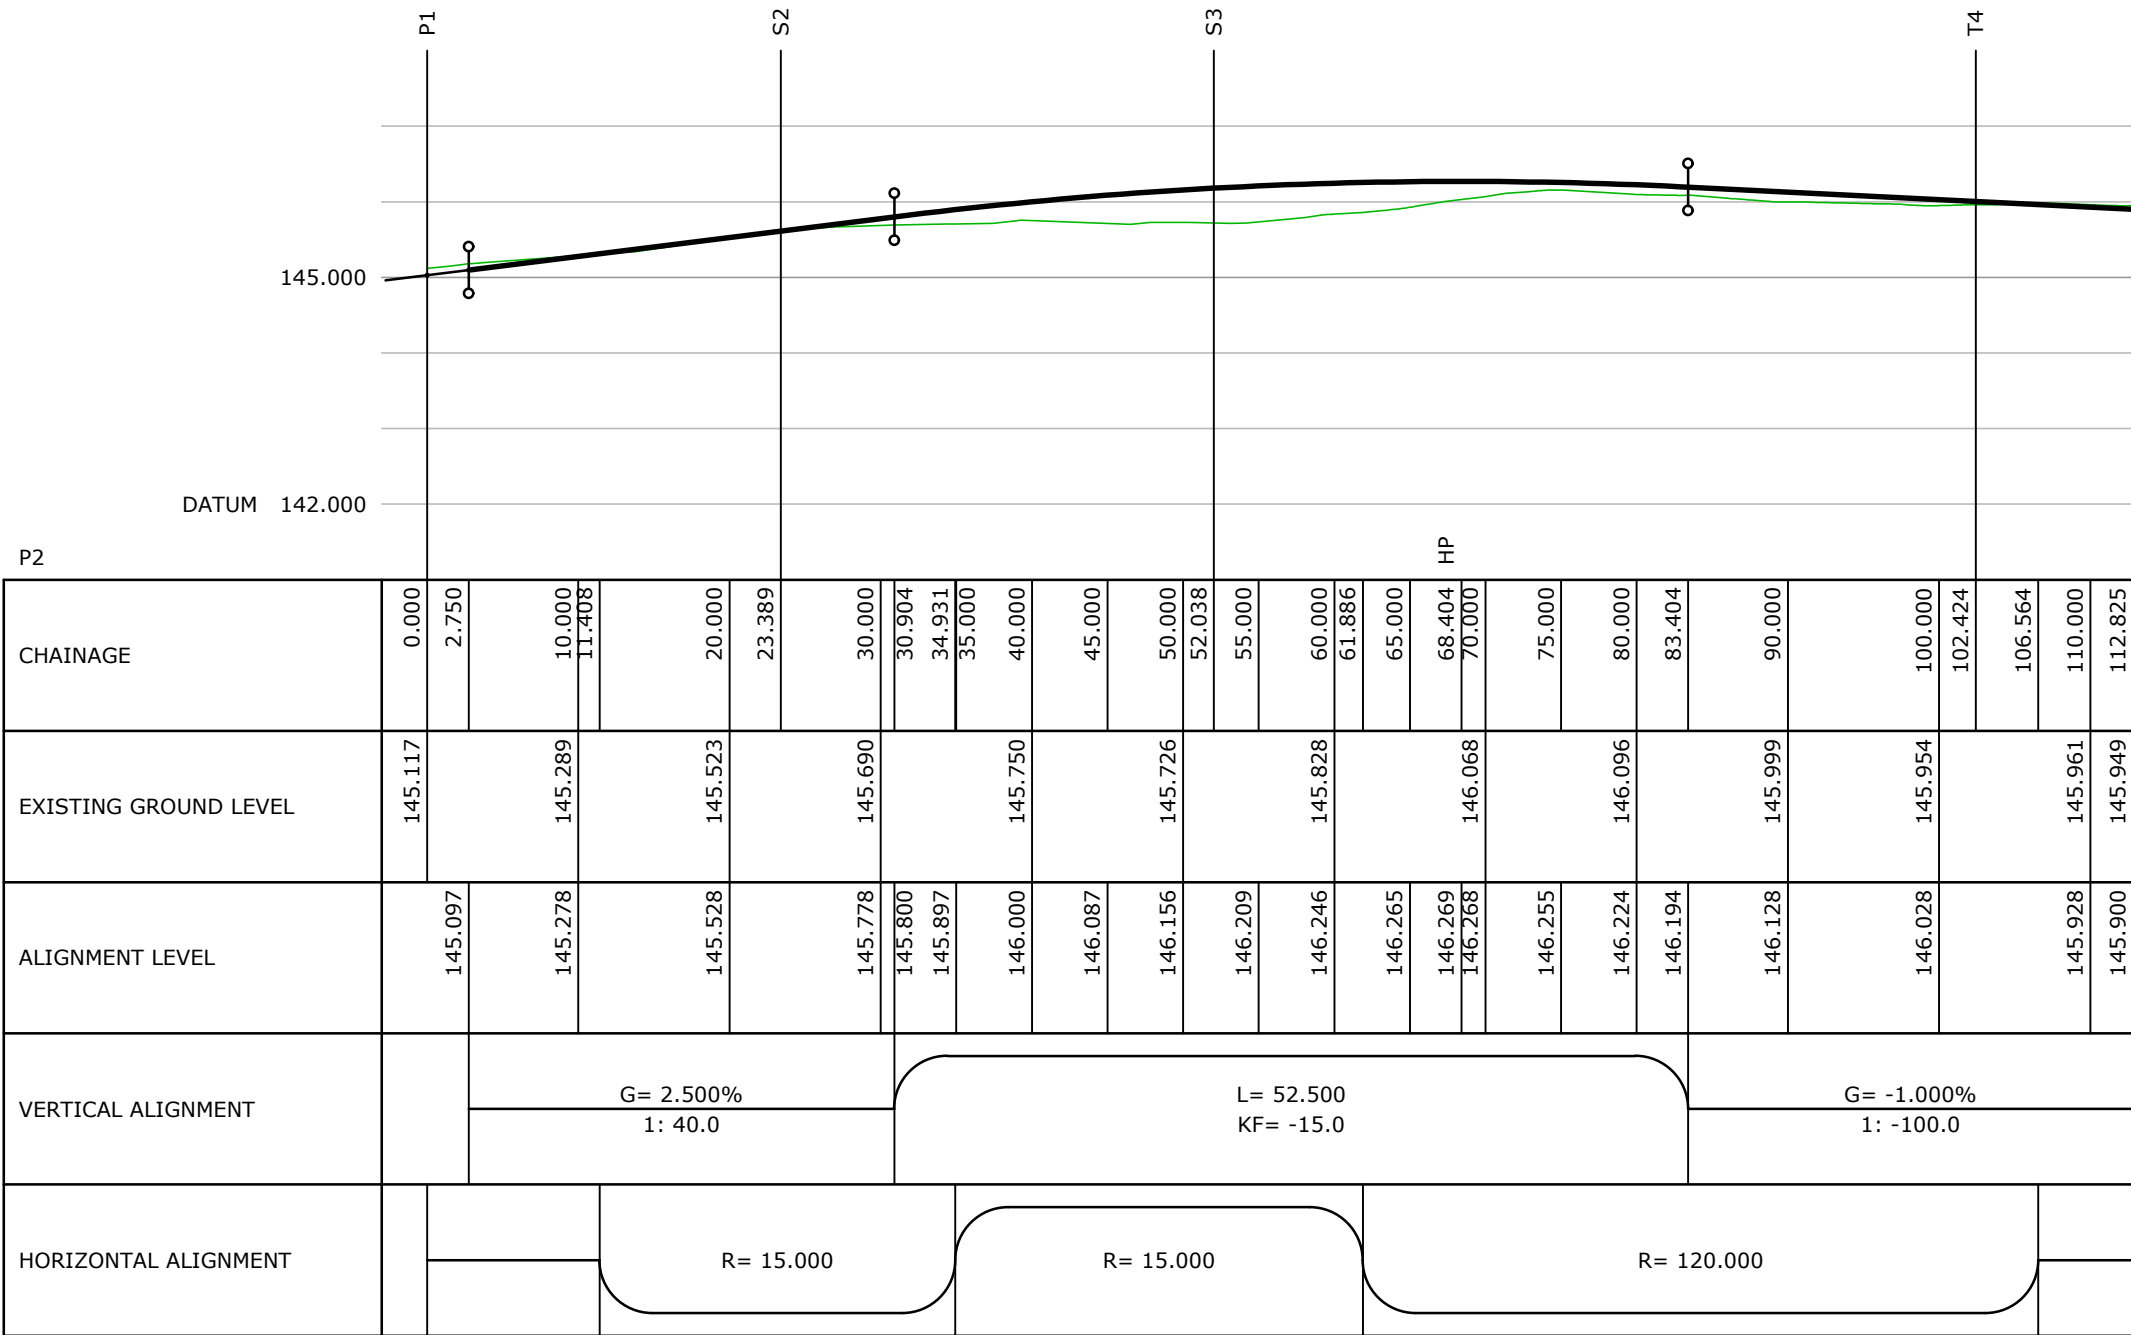


Longitudinal Section Along Primary Road 2

Scale 1:500 Horizontal 1:100 Vertical

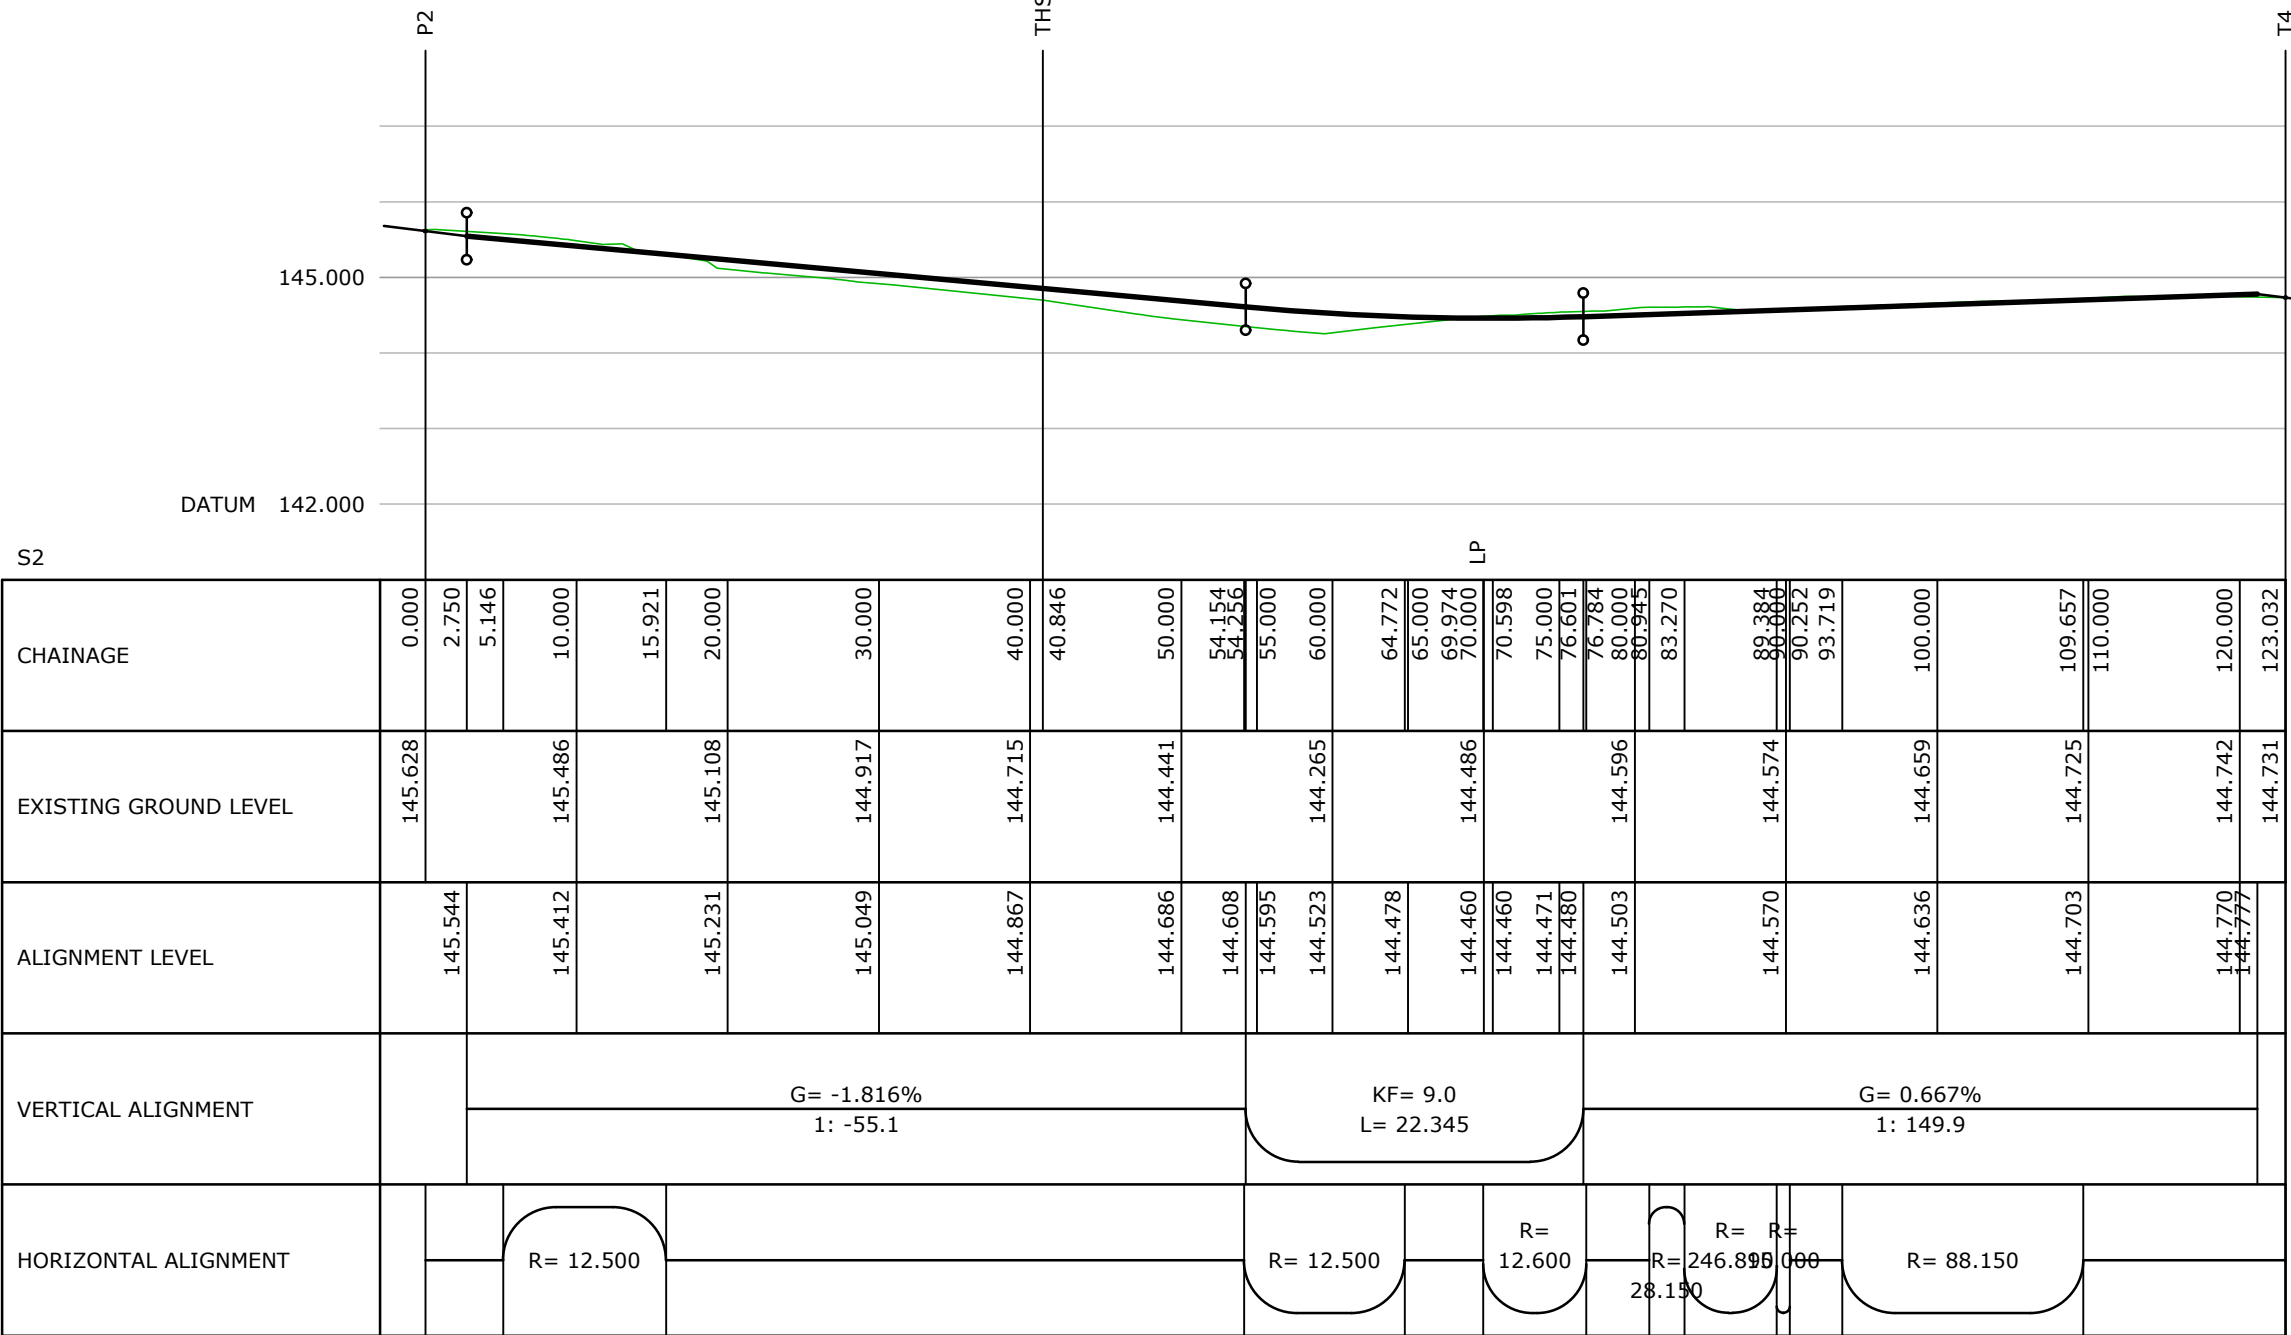


Longitudinal Section Along Secondary Road 2

Scale 1:500 Horizontal 1:100 Vertical

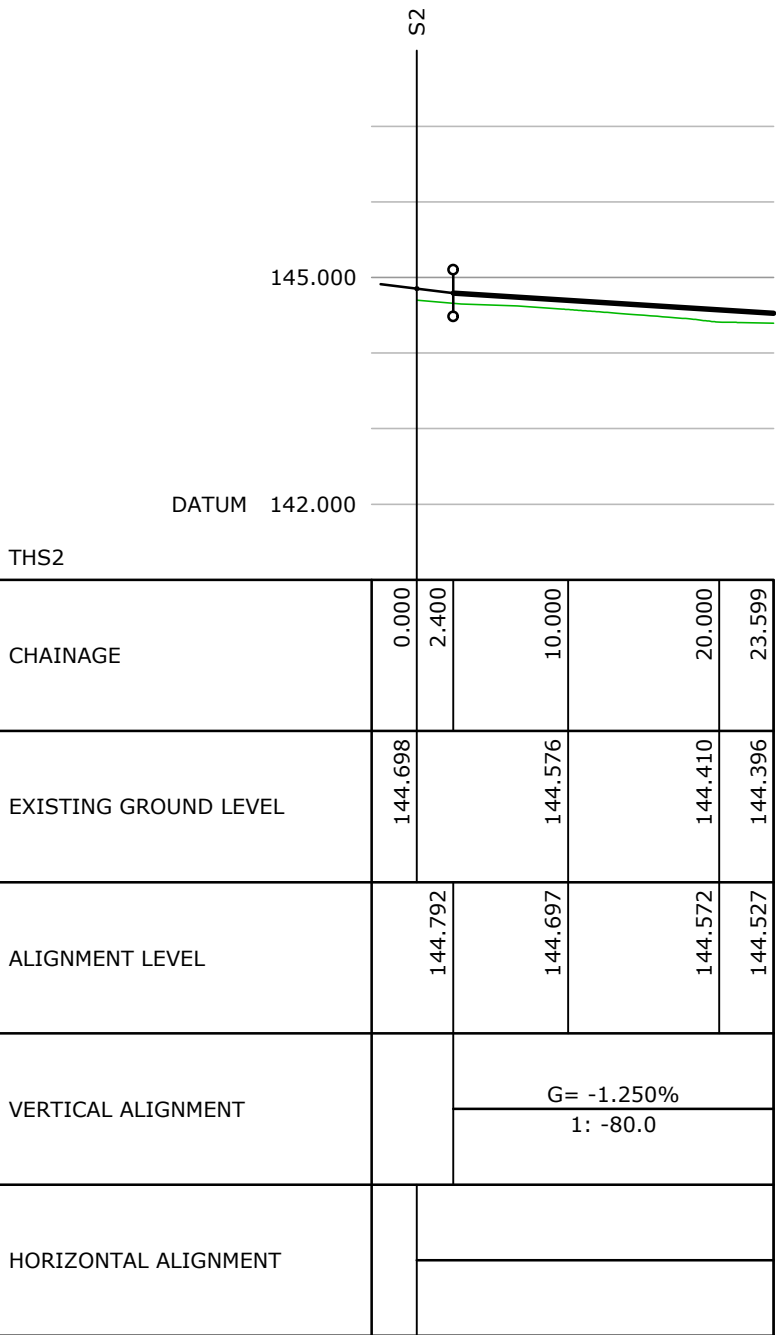


Longitudinal Section Along Turning Head Secondary Road 2

Scale 1:500 Horizontal 1:100 Vertical

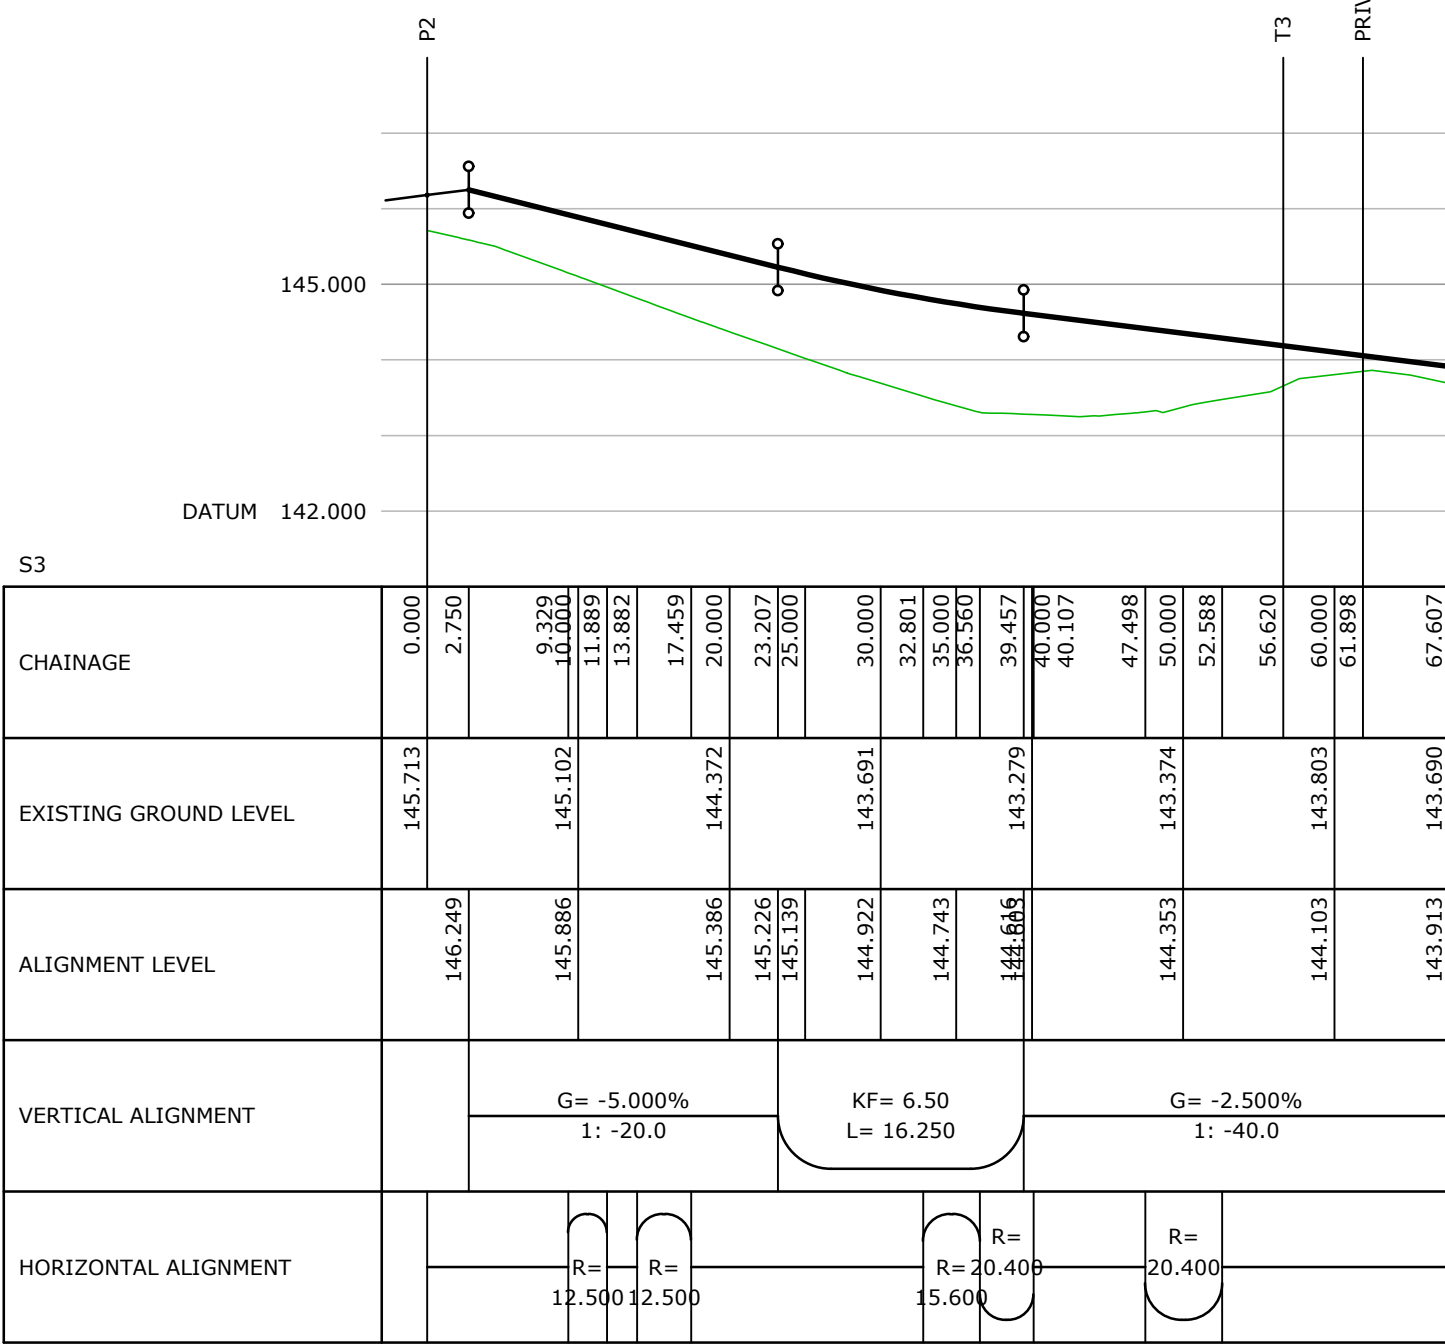


Longitudinal Section Along Secondary Road 3

Scale 1:500 Horizontal 1:100 Vertical

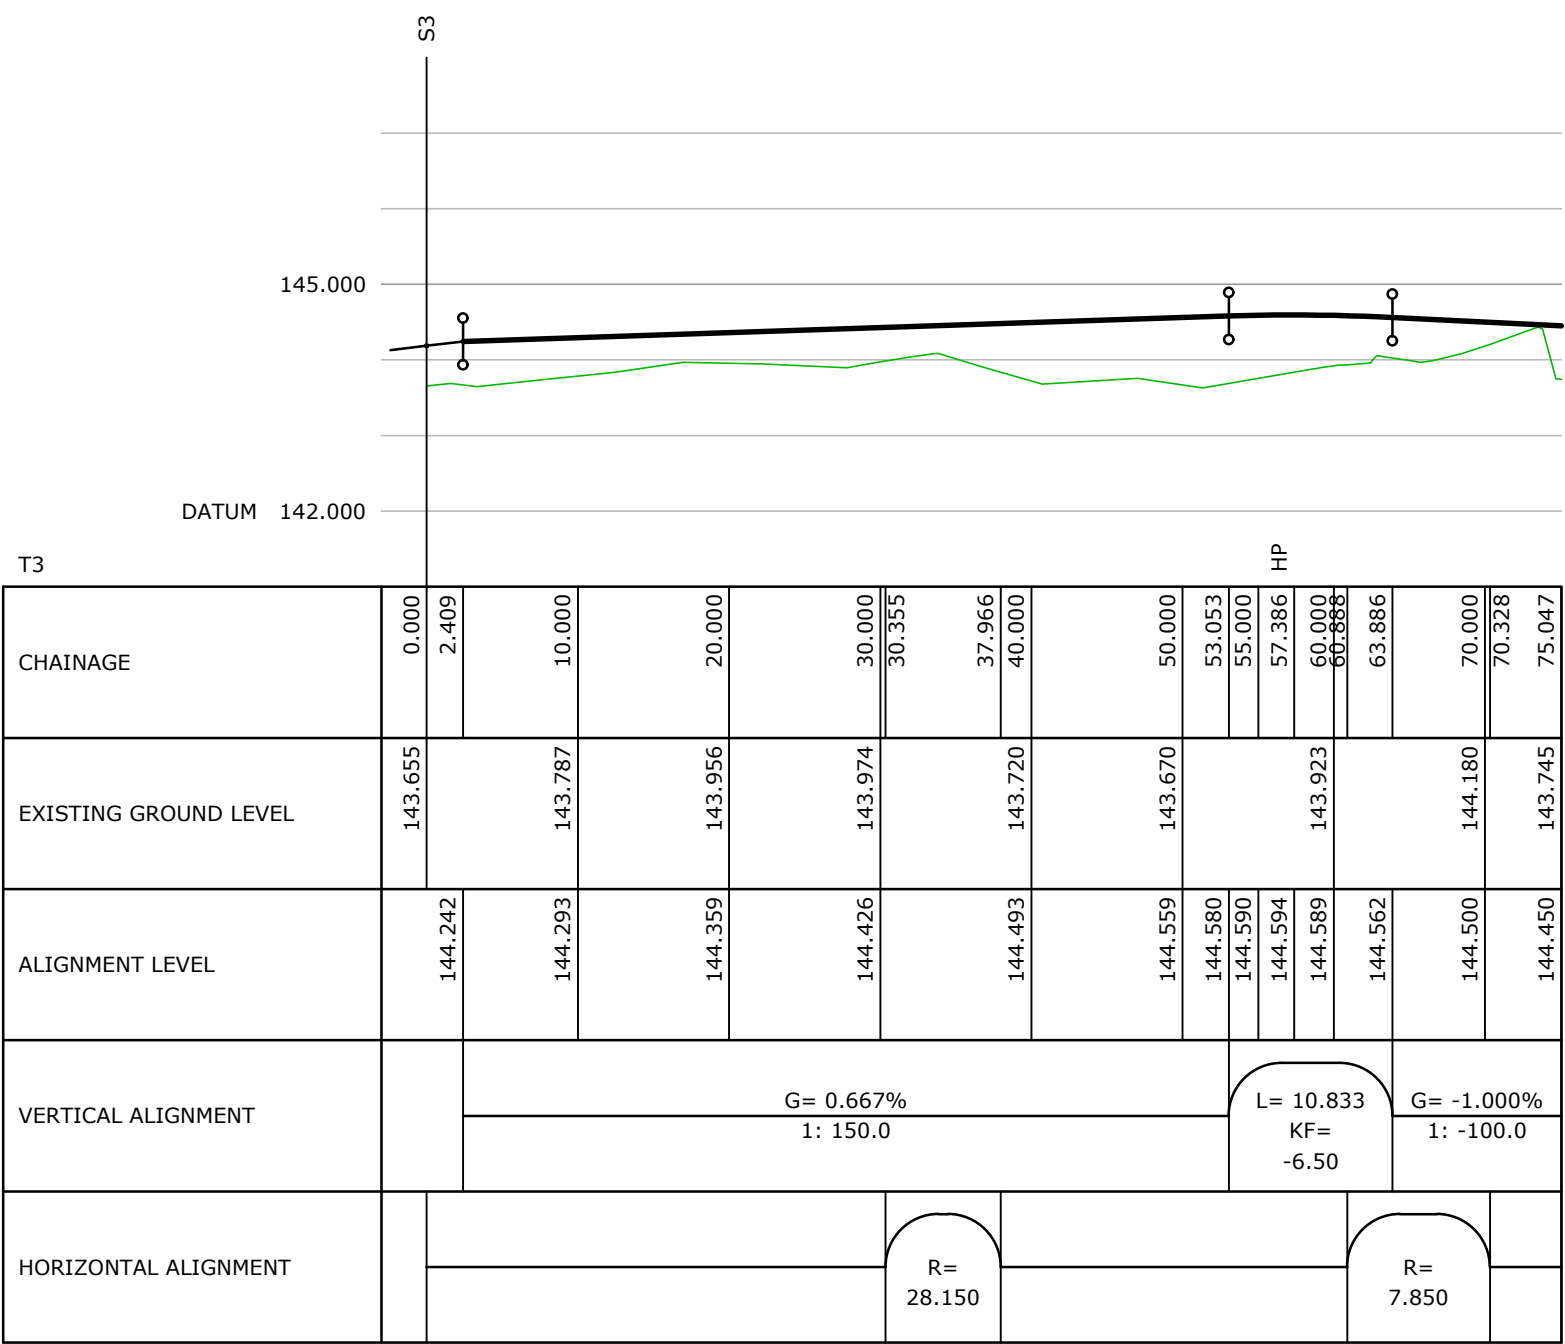


Longitudinal Section Along Tertiary Road 3

Scale 1:500 Horizontal 1:100 Vertical

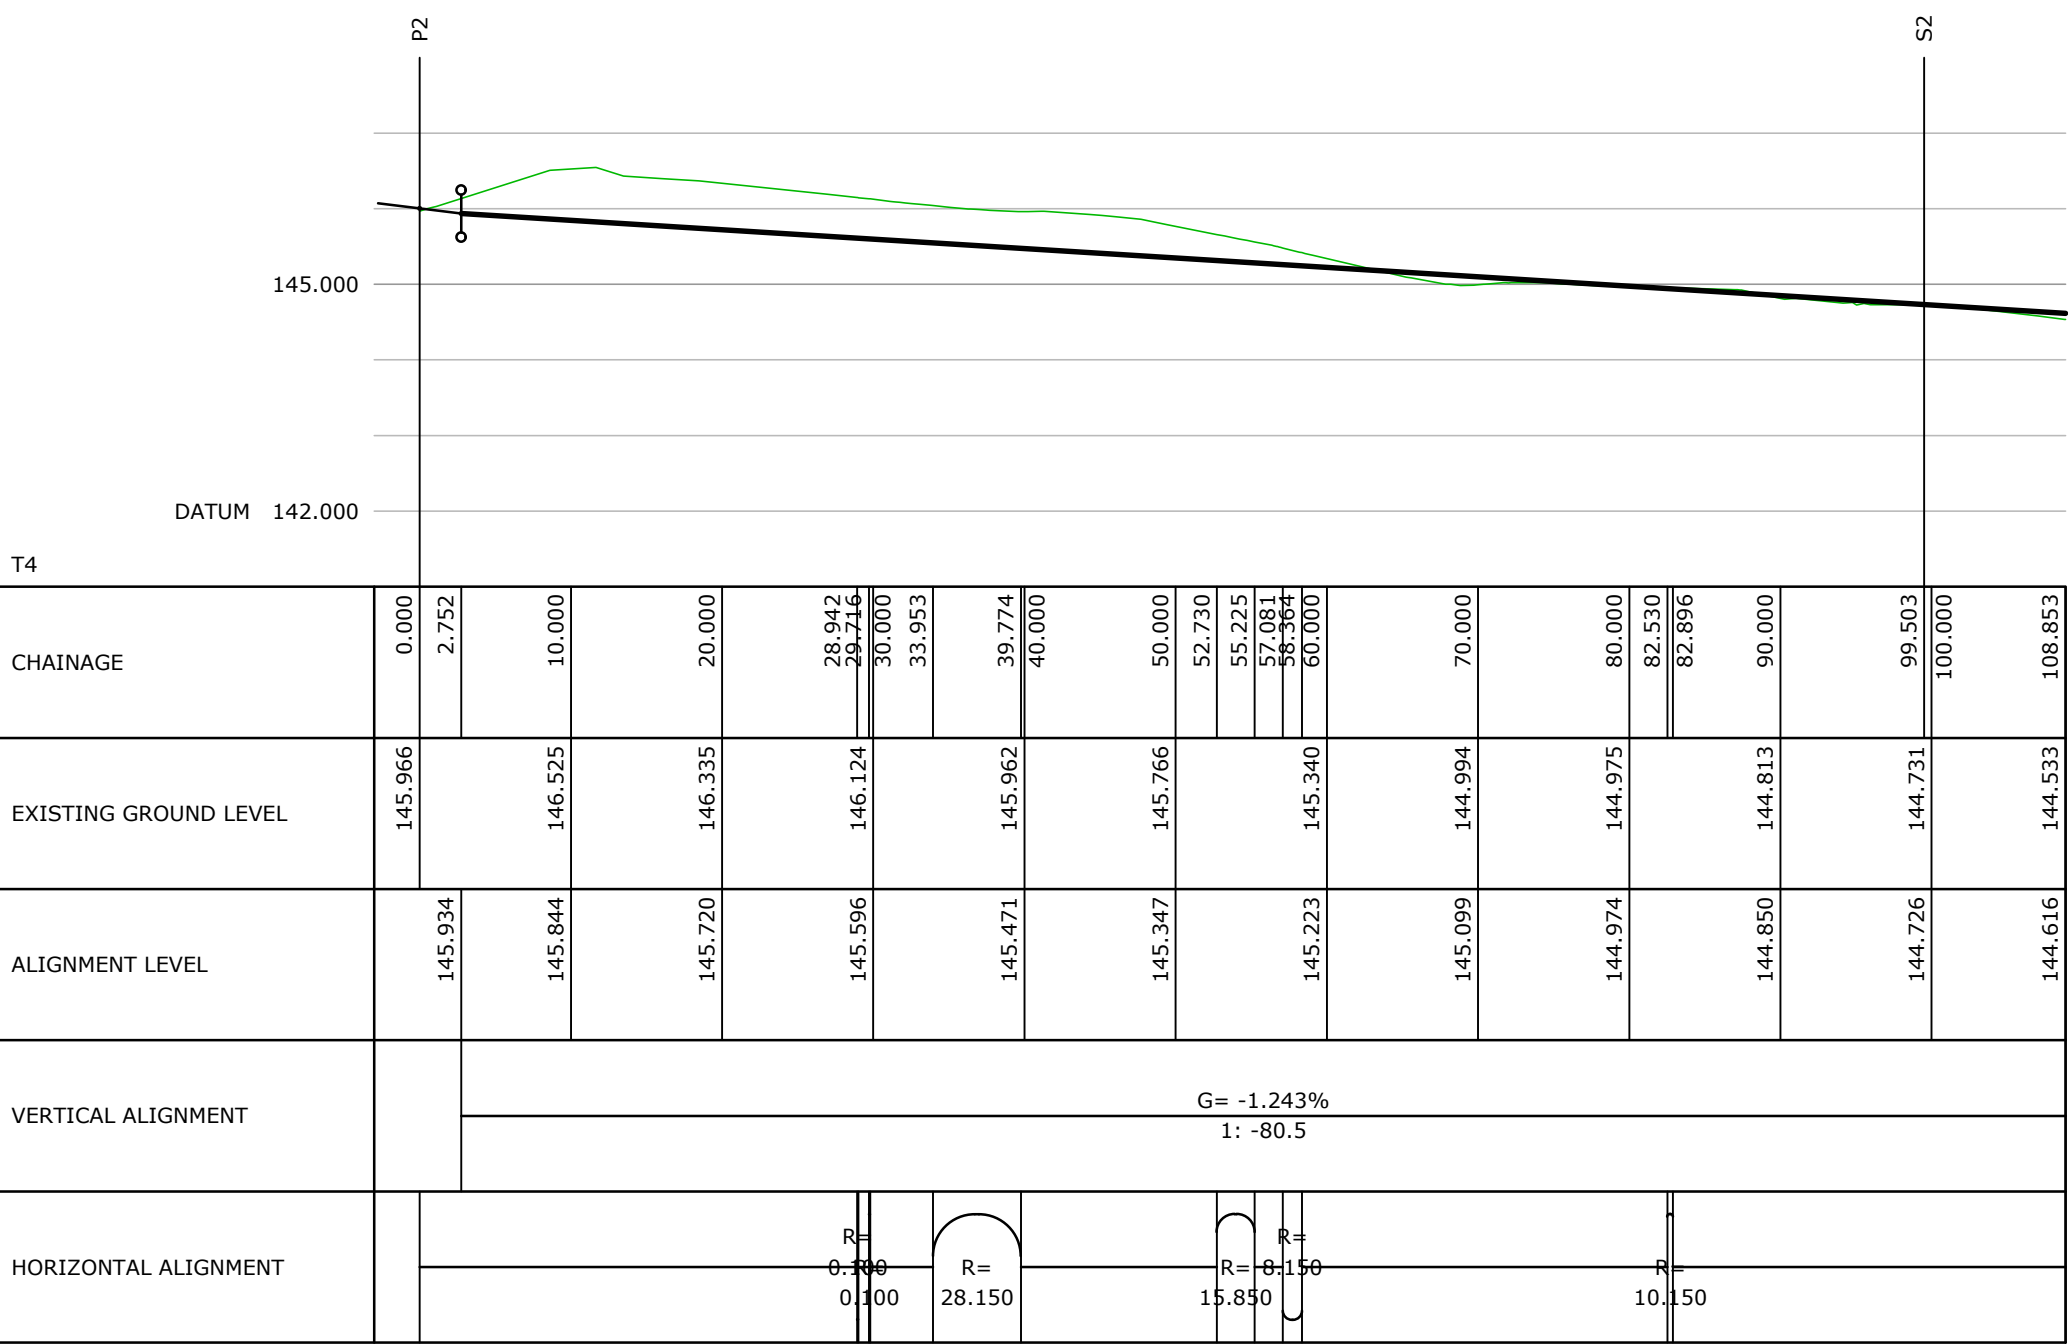

Longitudinal Section Along Tertiary Road 4

Scale 1:500 Horizontal 1:100 Vertical

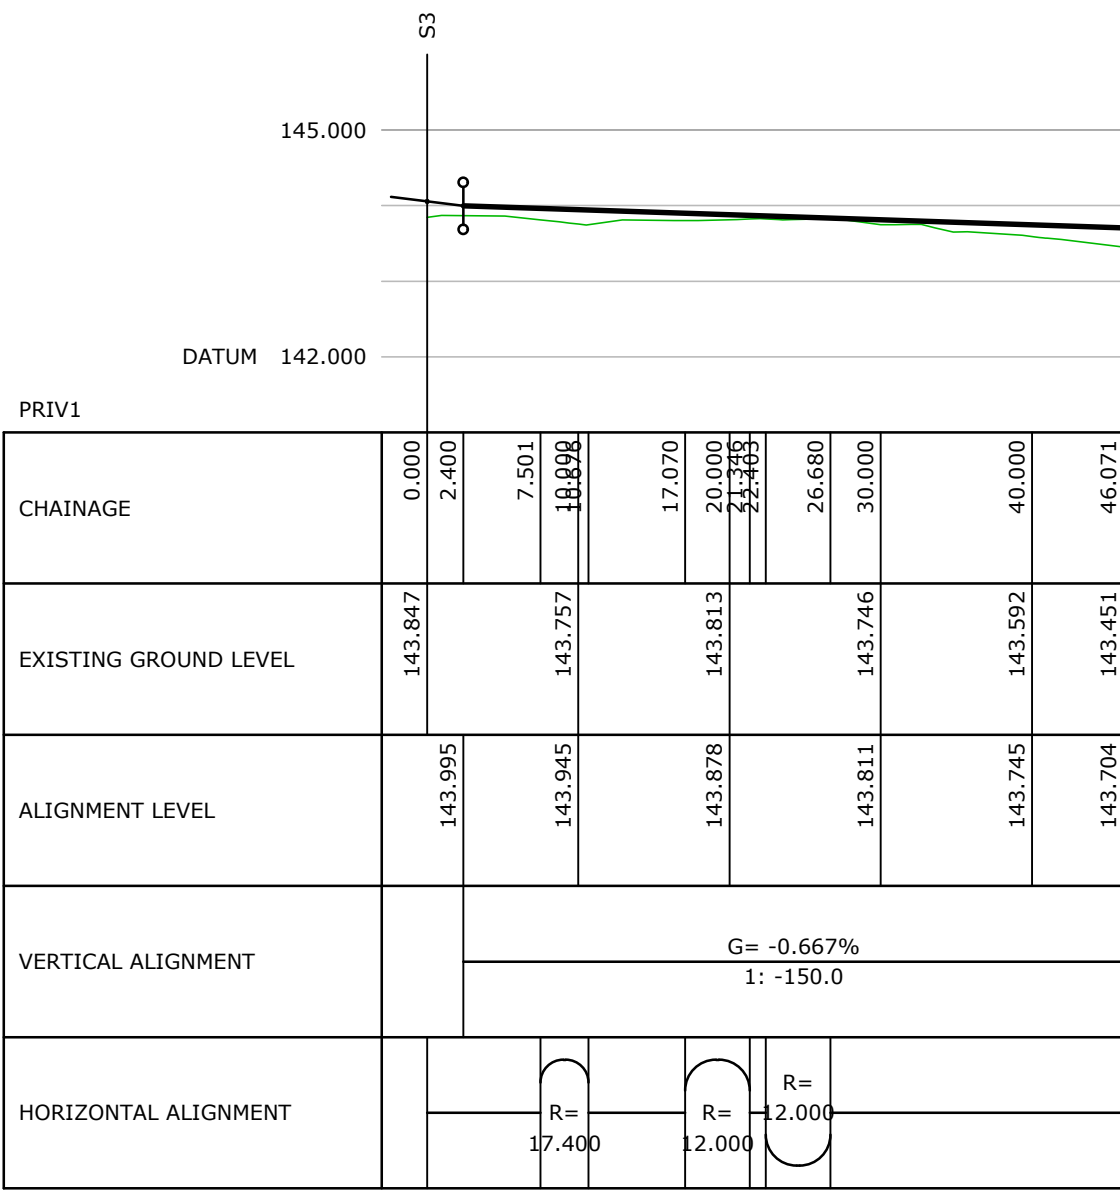

Longitudinal Section Along Tertiary Road 5

Scale 1:500 Horizontal 1:100 Vertical



Rev	Description	Date	Revised by	Checked by	Approved
Issue Purpose: Planning					
Do not scale from this drawing					
Scale @ A1: 1:500					
First Issue: 26/04/24		Office of Origin: Kendal		Approved: TM	
Drawing No: K40340		Checked by: RH		Rev:	
Project No: 05		Drawing No: 05		Rev:	
Client: Washington Homes		Project No: K40340		Rev:	
Project: Harras Dyke Farm, Whitehaven		Drawing No: 05		Rev:	
Drawing Title: Highways Longitudinal Sections		Sheet 2 of 2		Rev:	