



**Adopted Access Road Construction Detail
Outside Opencast Mine**

Scale 1:20

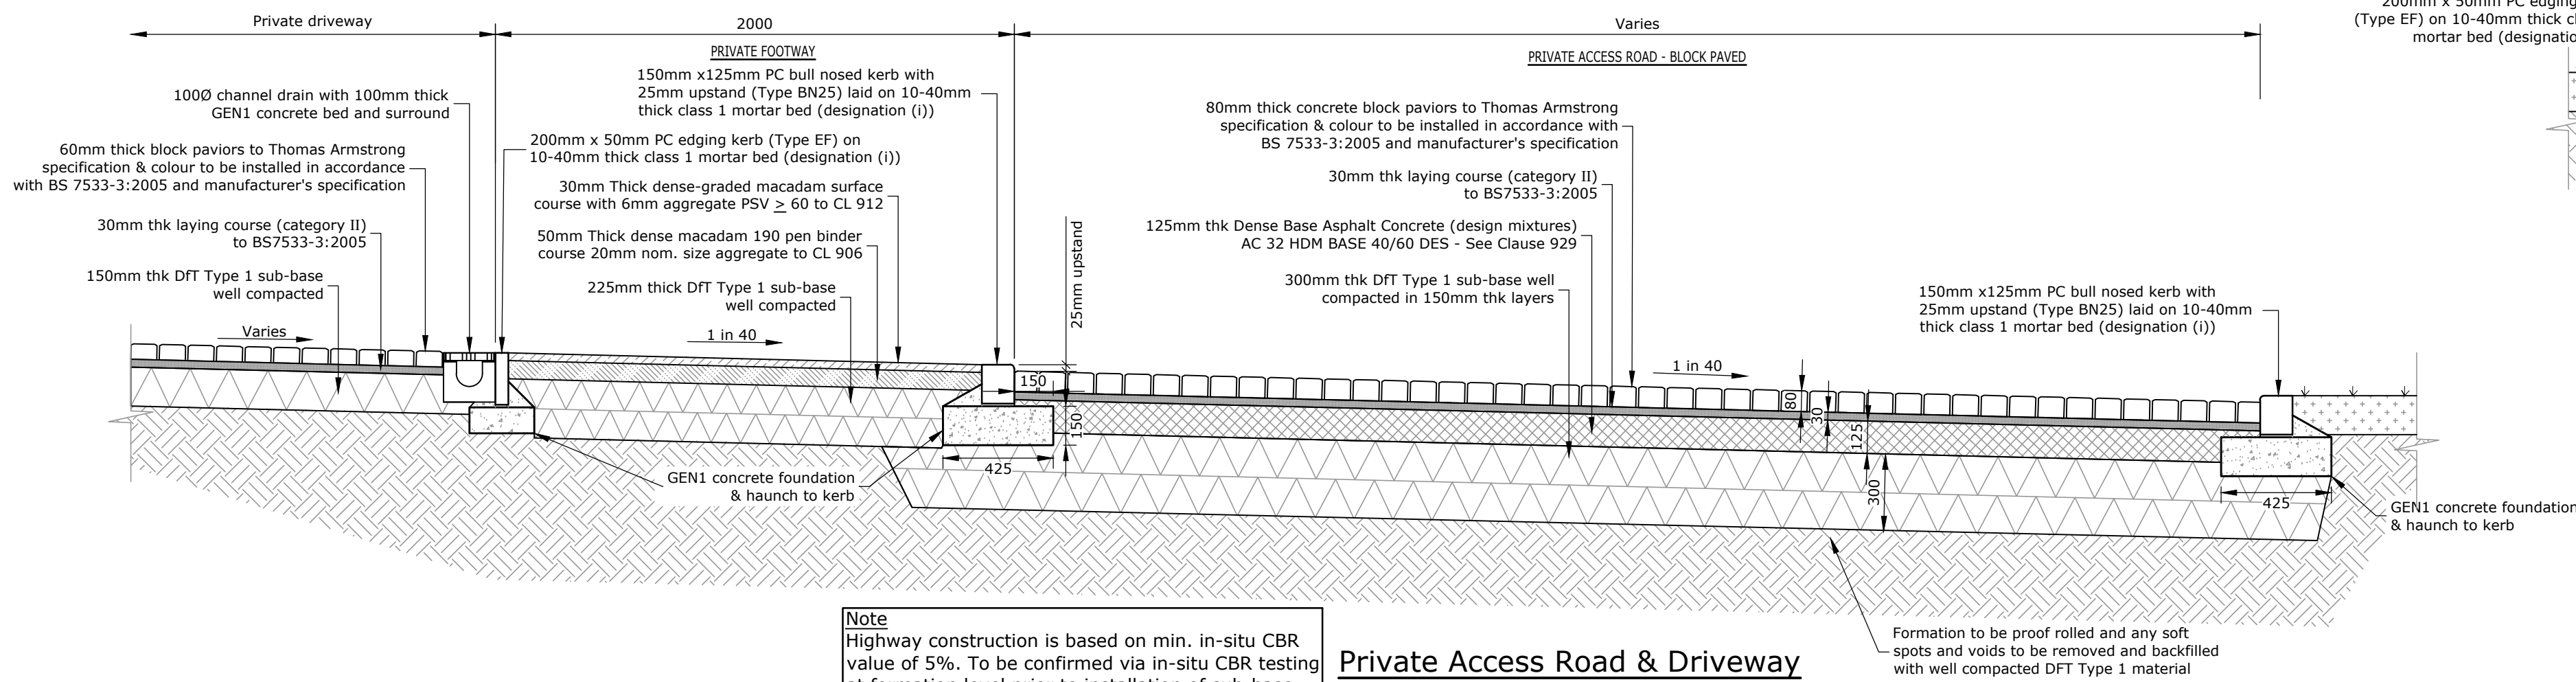


**Private Access Road & Driveway
Crossover Construction Detail
Outside Opencast Mine**

Scale 1:20

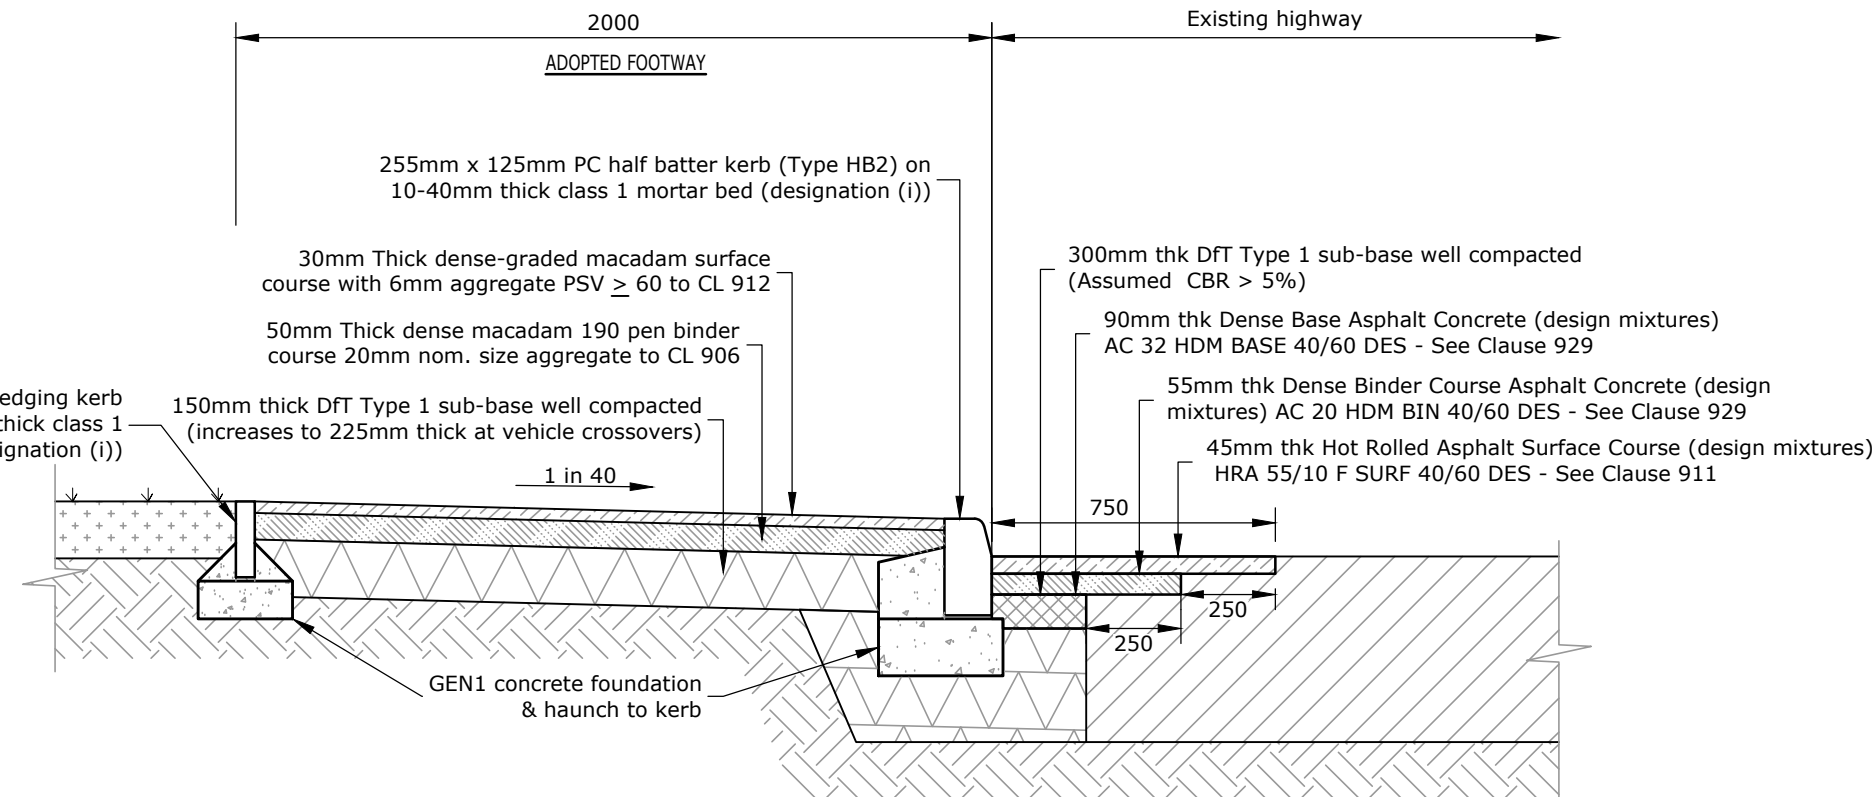


**New Footway Tie-in Detail
to Existing Highway**

Scale 1:20

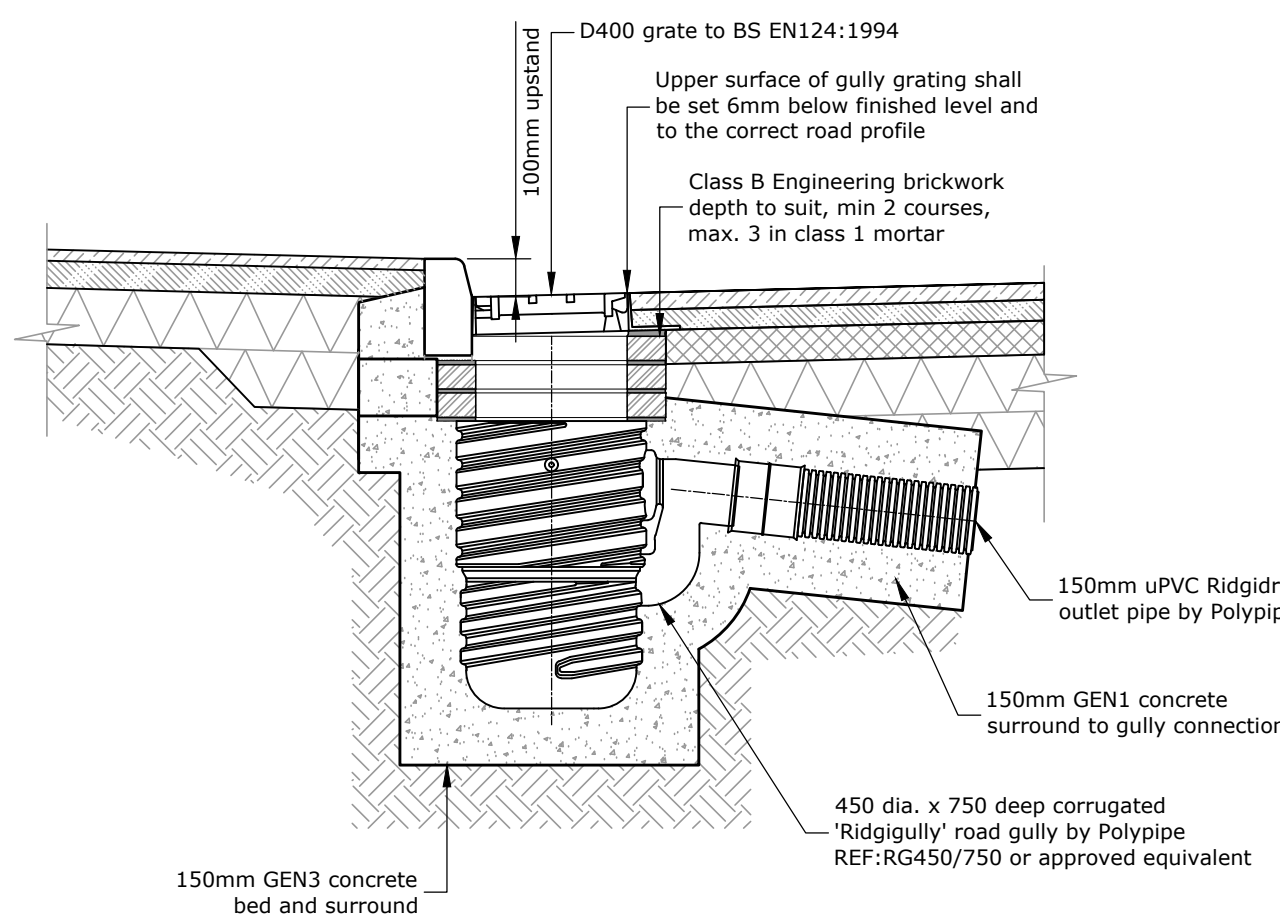


**Typical Road Gully Detail
(Asphalt)**

Scale 1:20

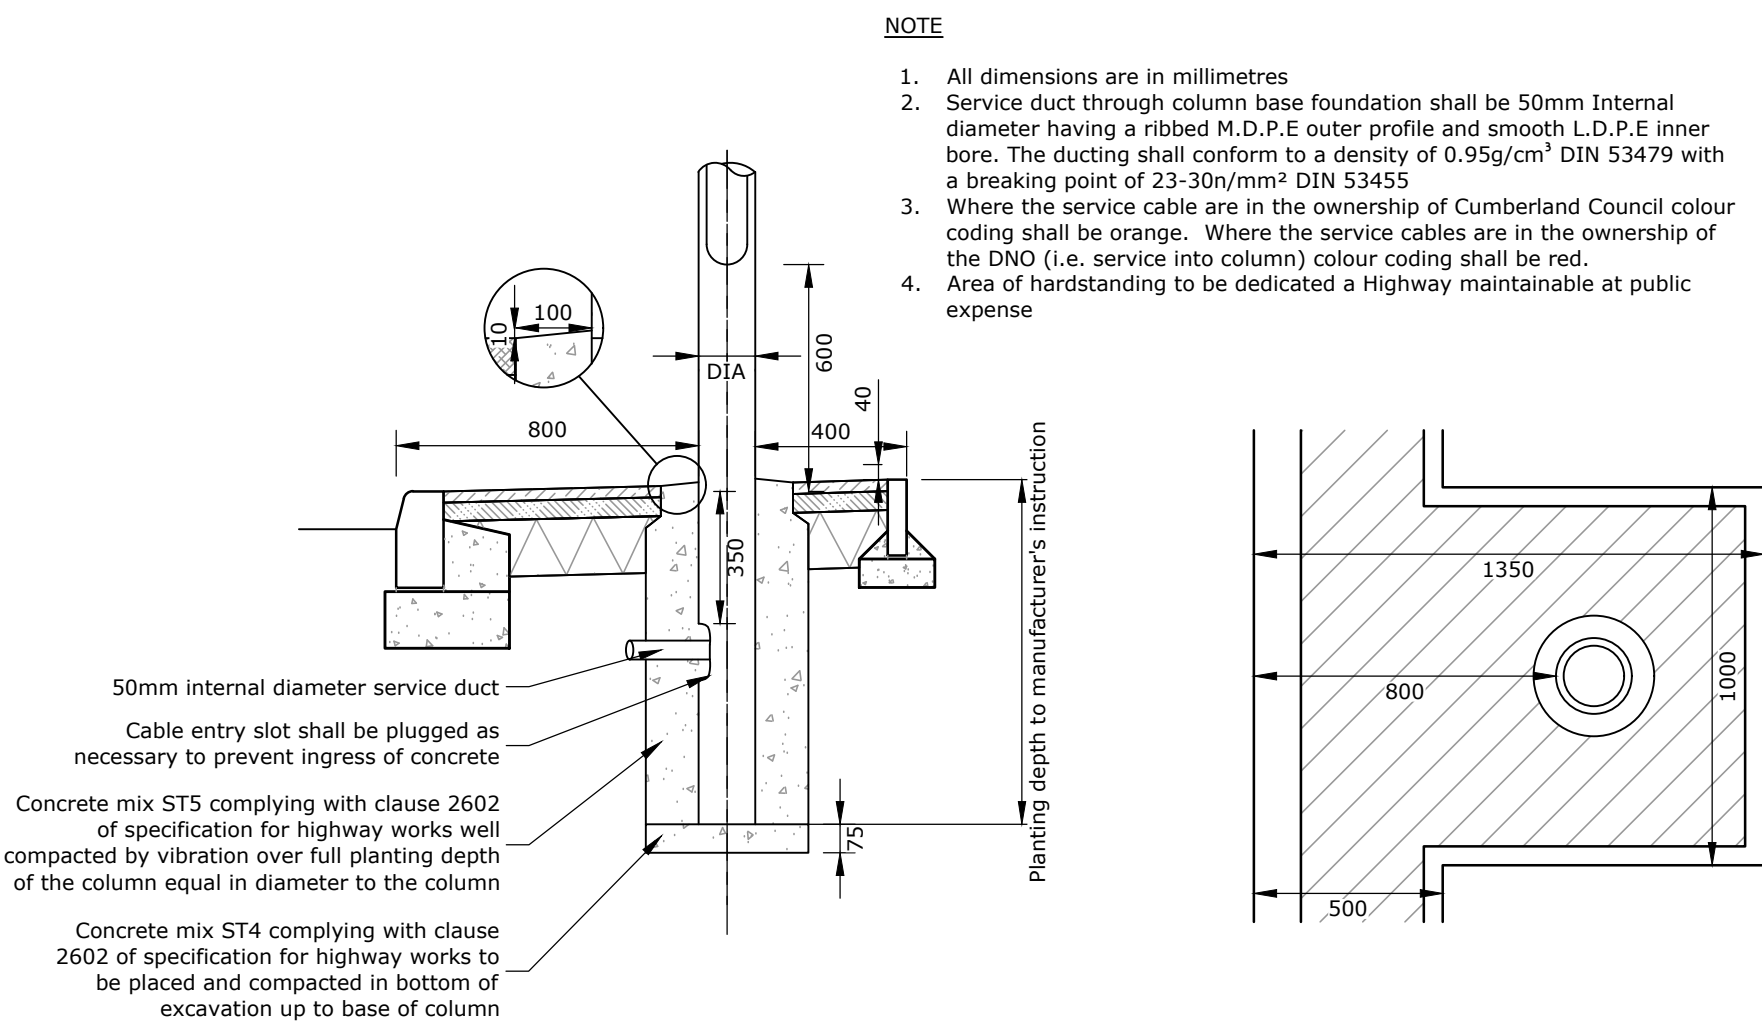


**Typical Road Lighting Column
Foundation Detail in Paved build-out**

Scale 1:20

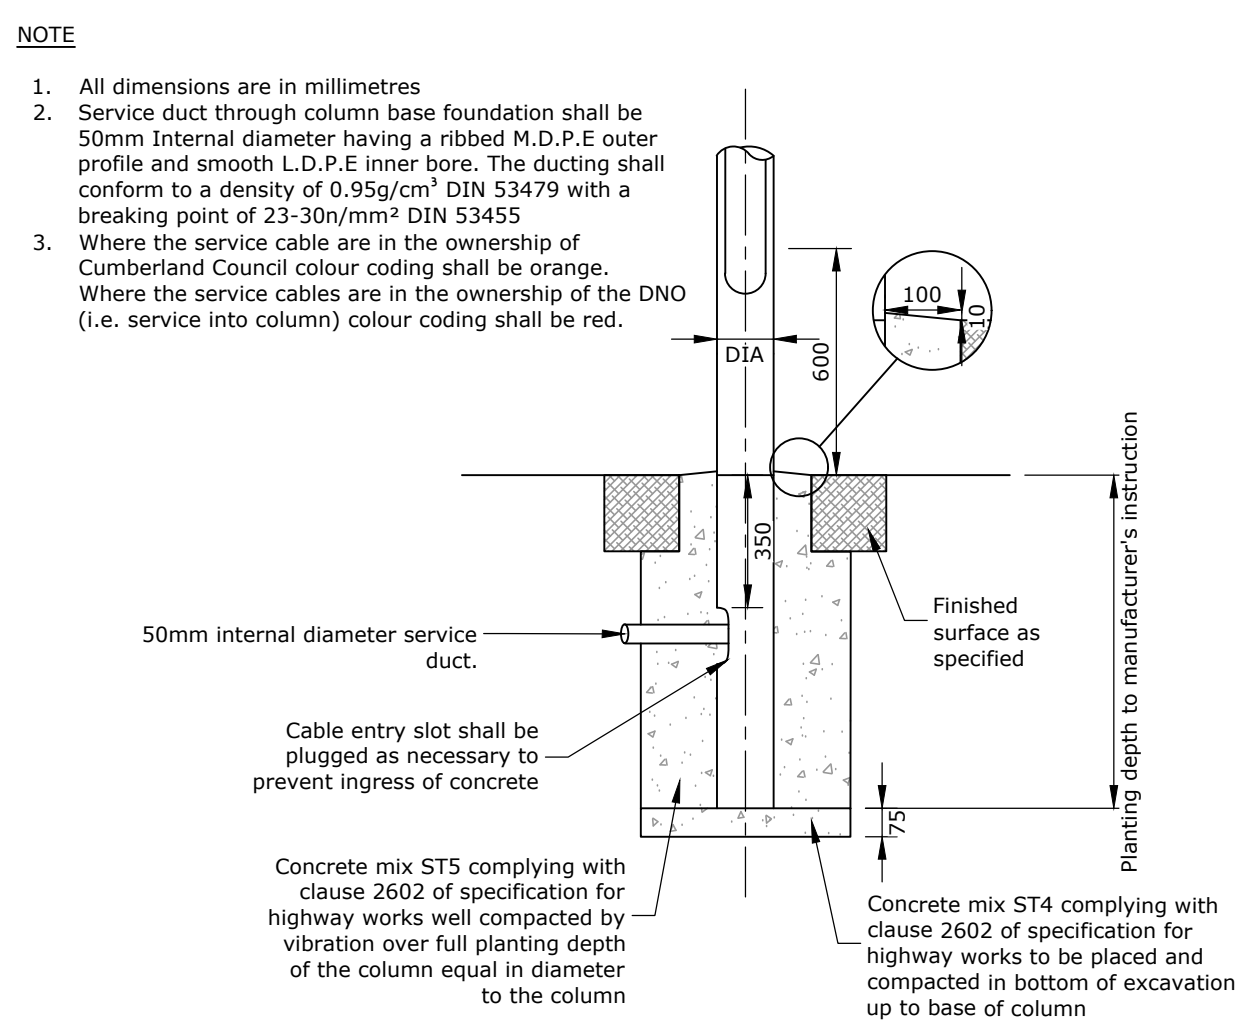

**Typical Road Lighting Column
Foundation Detail in Footway**

Scale 1:20

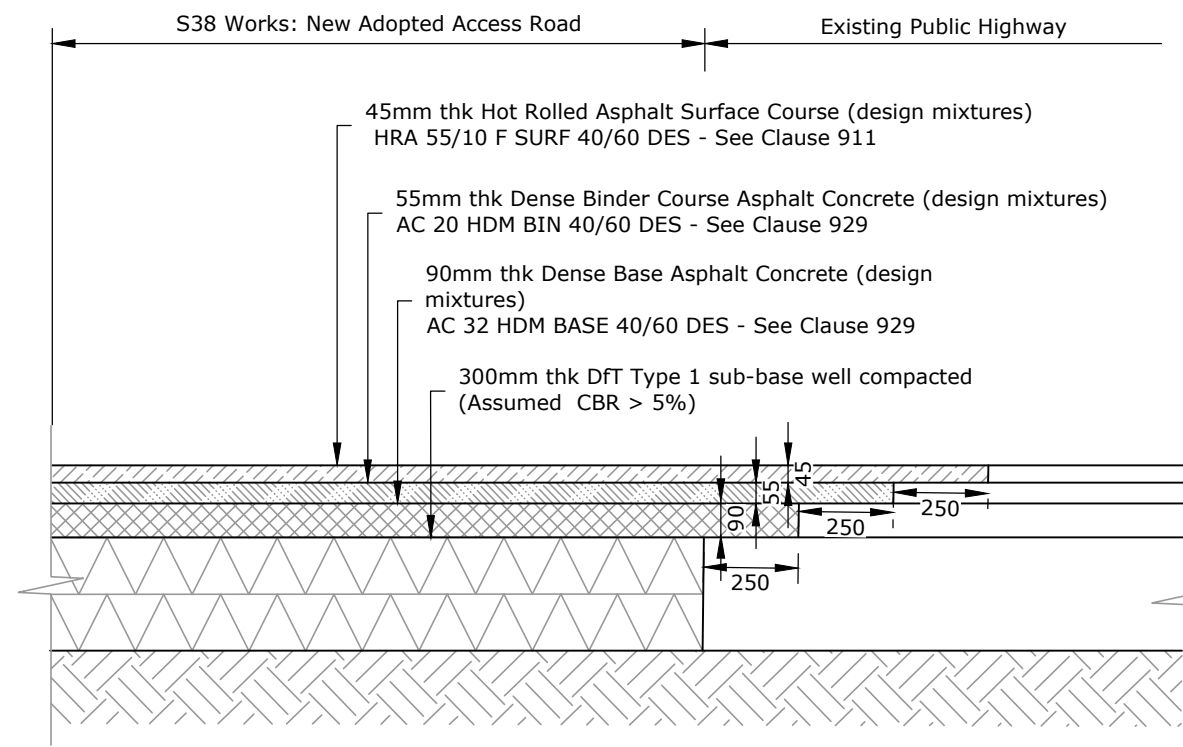

Access Road Tie-in Detail at Junction

Scale 1:20

R G PARKINS

Kendal | 01539 729393 | Lancaster | 01524 32548

Scale @ A1: 1:20
First Issue: 26/04/24
Office of Origin: Kendal
Drawn by: MWG
Checked by: TM
Approved: TM

Client: Washington Homes
Project: Harras Dyke Farm
Drawing Title: External Works Construction Details
Sheet 1 of 2

Project No: K40340
Drawing No: 09
BIM No:
Rev:

Rev	Description	Date	Revised by	Checked by	Approved
Issue Purpose:	Planning				
Do not scale from this drawing					