





Note
Highway construction is based on min. in-situ CBR value of 5%. To be confirmed via in-situ CBR testing at formation level prior to installation of sub-base

Formation to be proof rolled and any soft spots and voids to be removed and backfilled with well compacted DFT Type 1 material

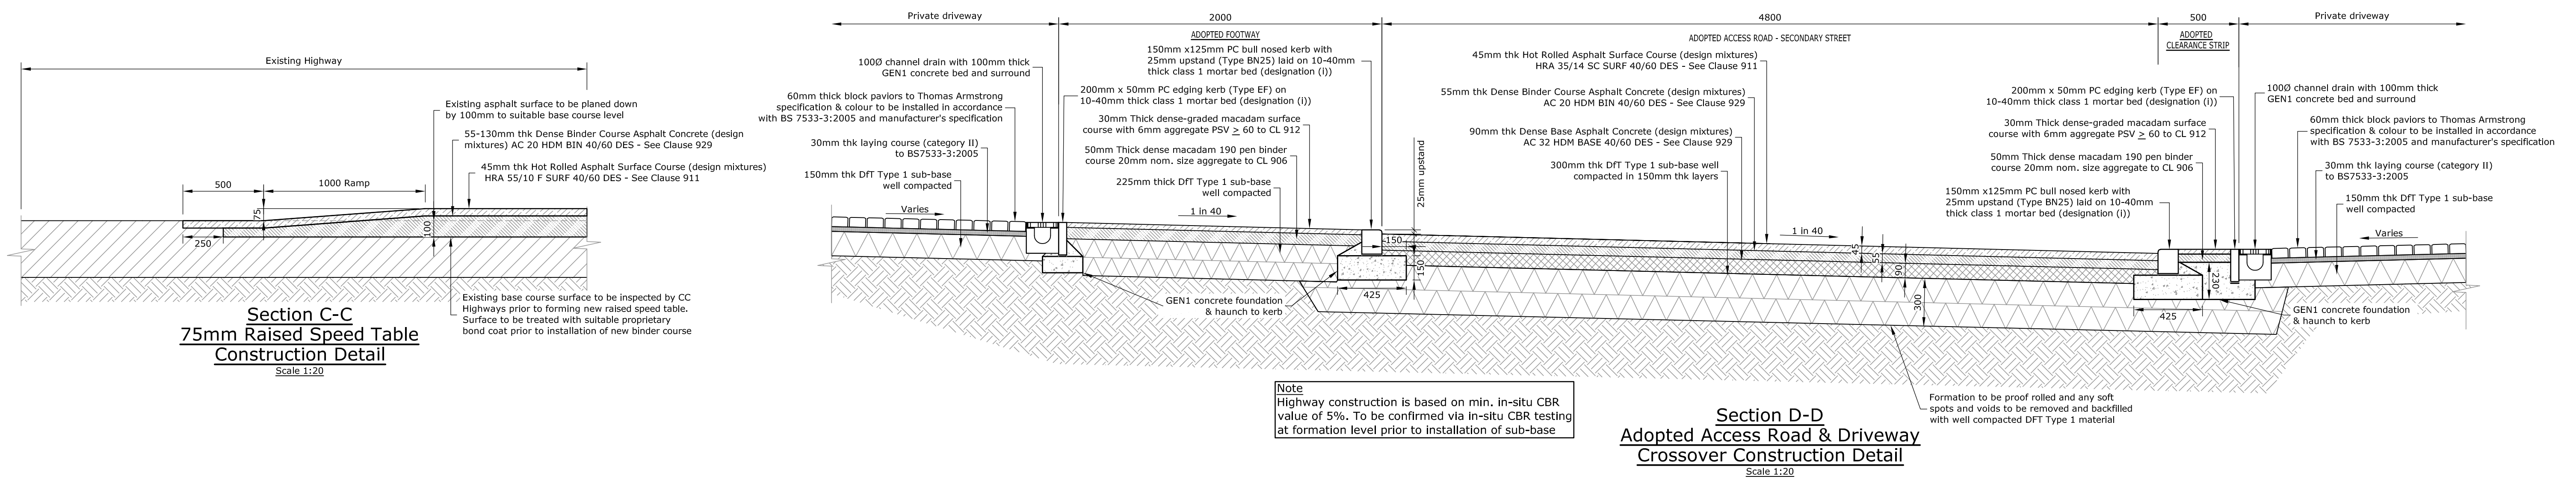

Note
Highway construction is based on min. in-situ CBR value of 5%. To be confirmed via in-situ CBR testing at formation level prior to installation of sub-base

Formation to be proof rolled and any soft spots and voids to be removed and backfilled with well compacted DFT Type 1 material

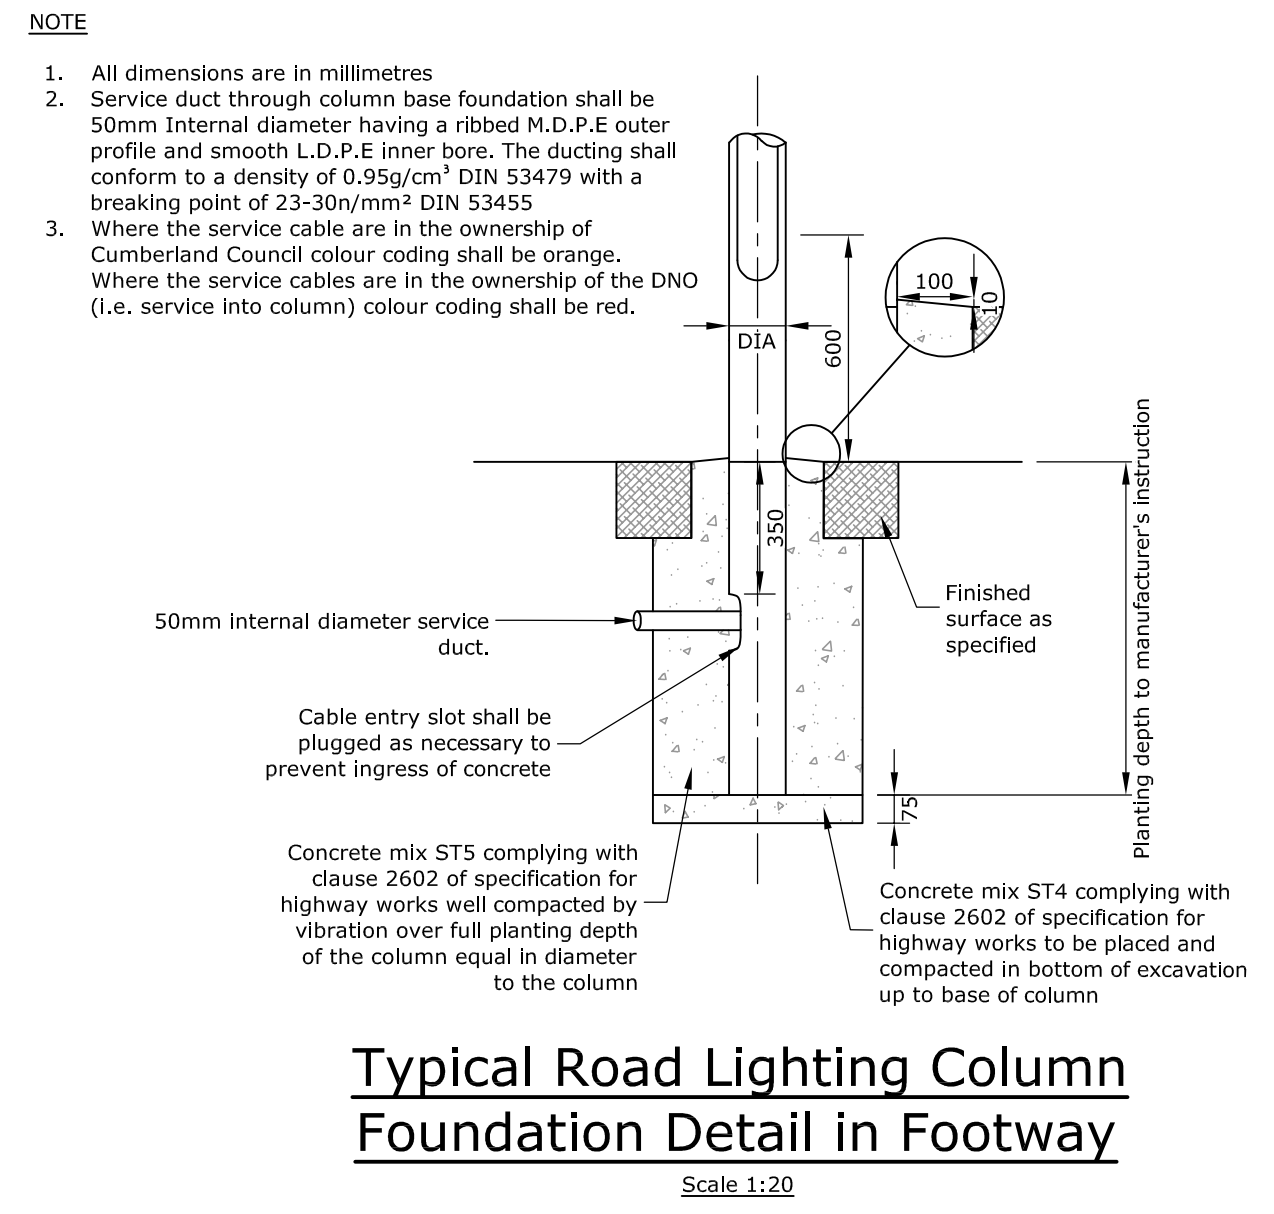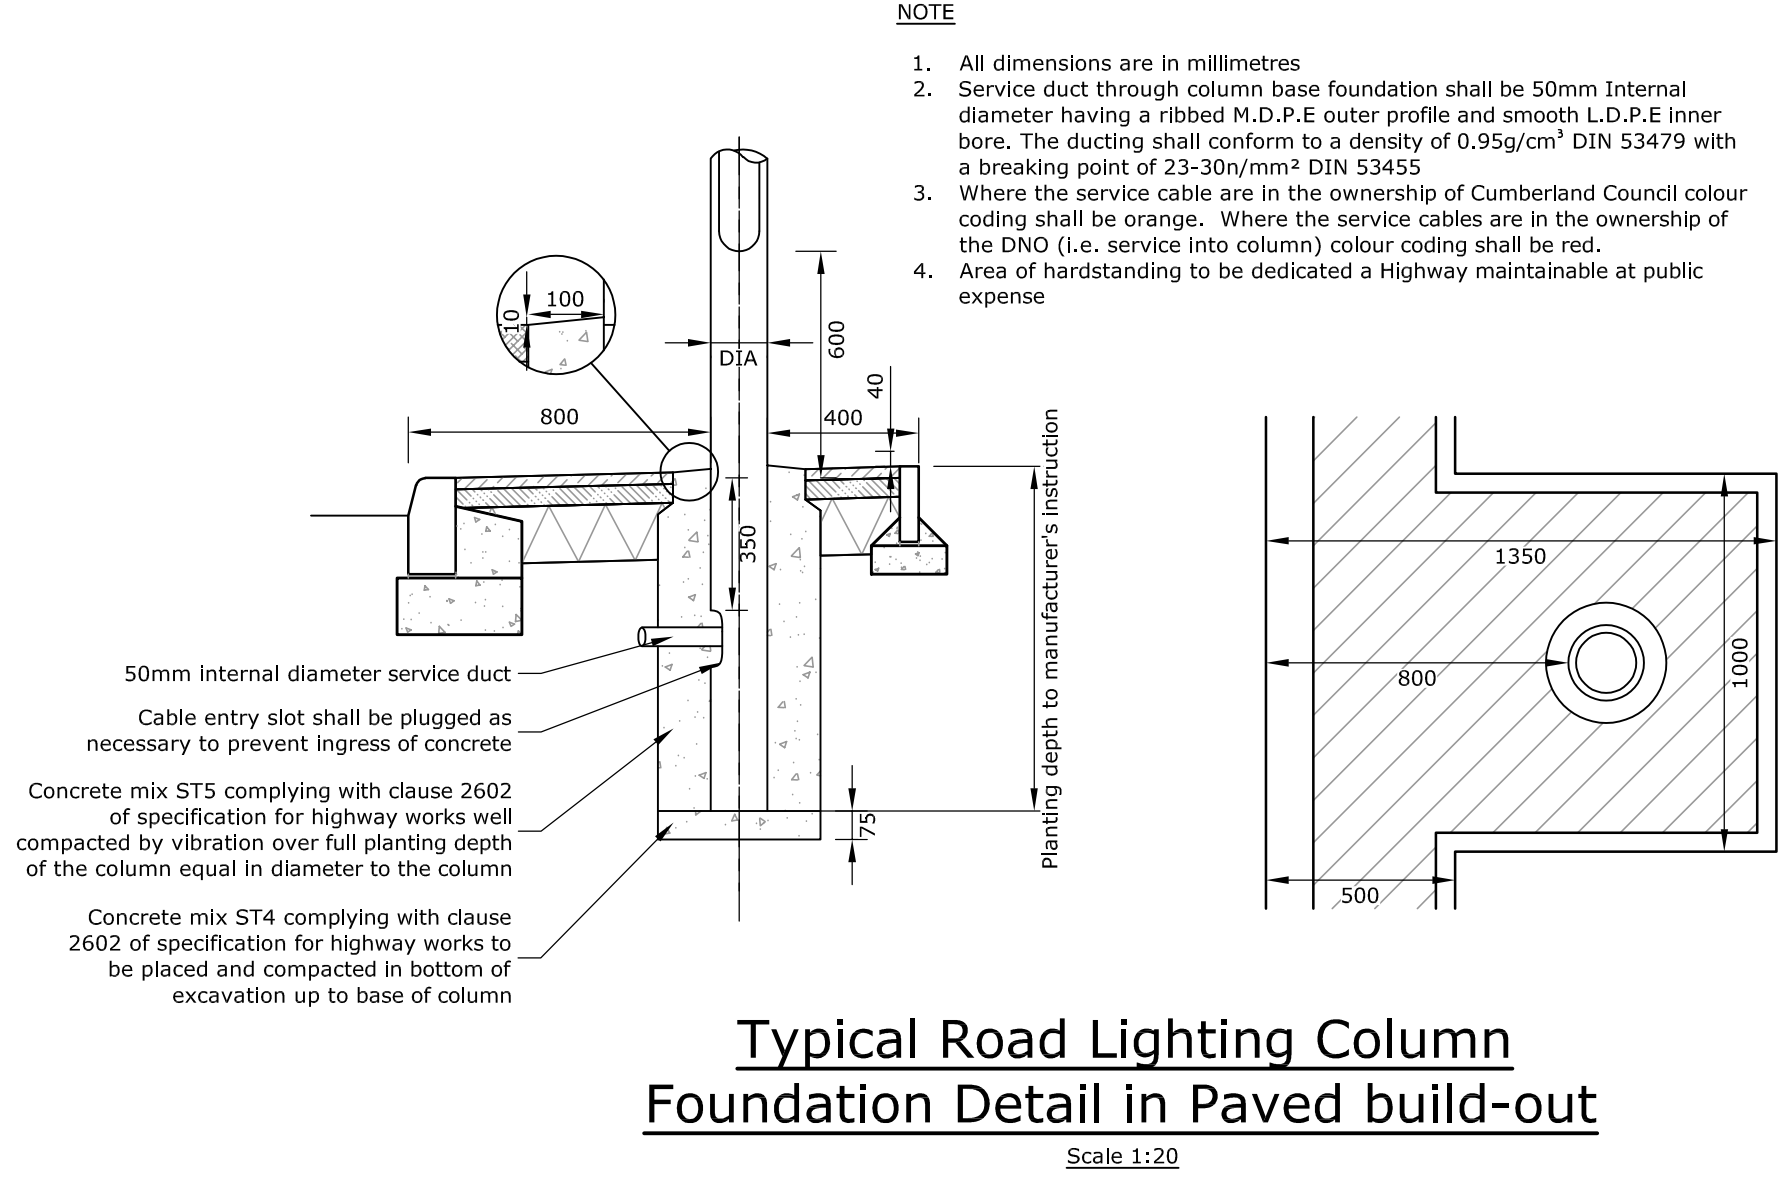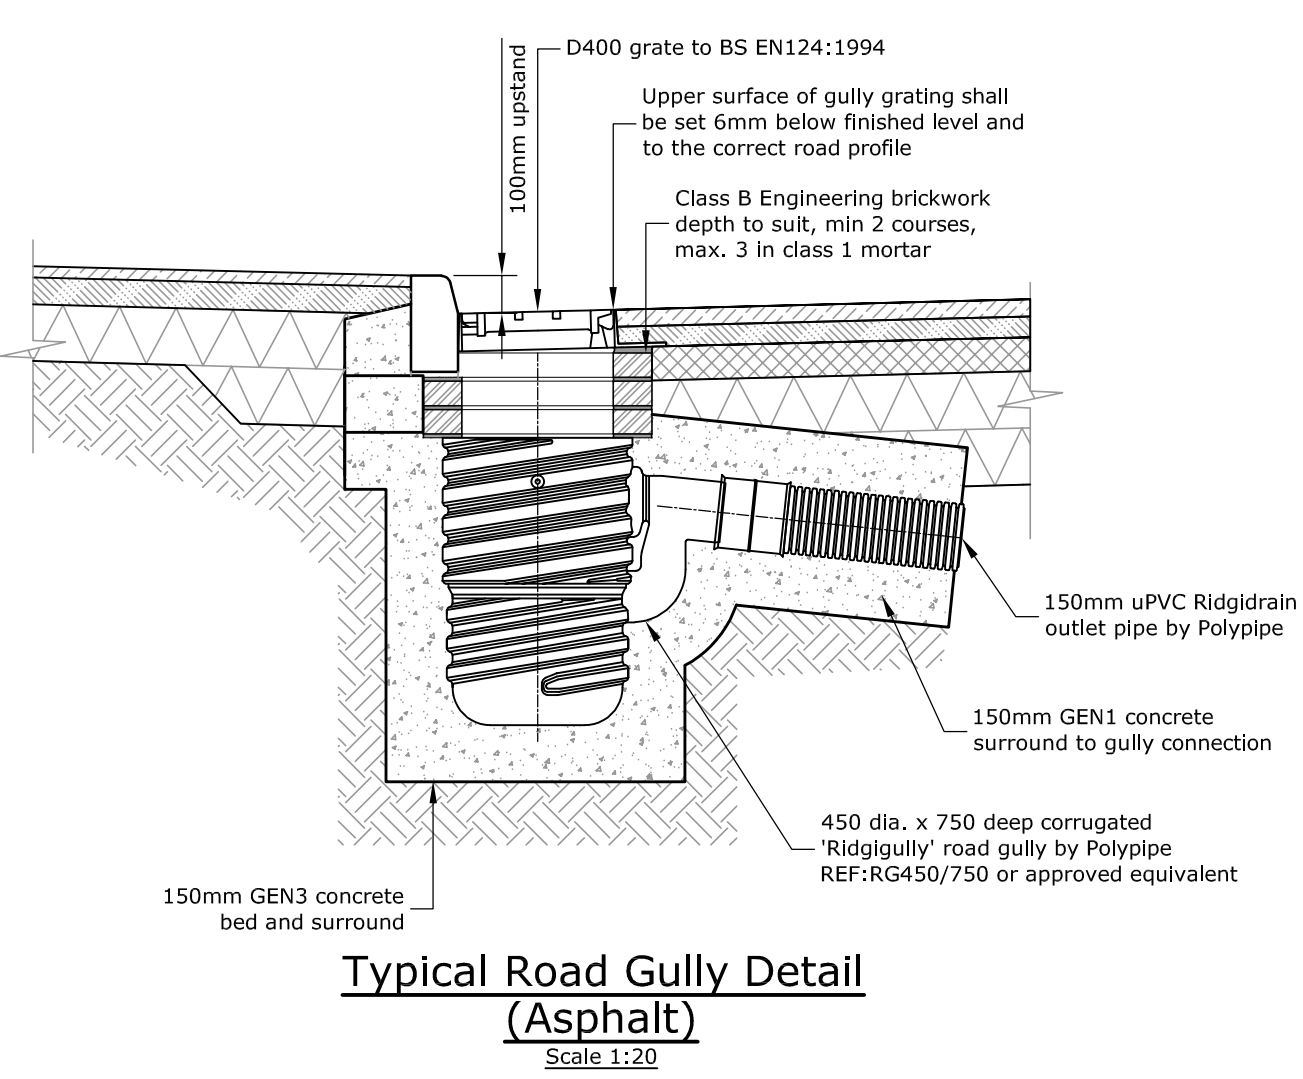

- NOTE**
- All dimensions are in millimetres
 - Service duct through column base foundation shall be 50mm Internal diameter having a ribbed M.D.P.E outer profile and smooth L.D.P.E inner bore. The ducting shall conform to a density of 0.95g/cm³ DIN 53479 with a breaking point of 23-30N/mm² DIN 53455
 - Where the service cable are in the ownership of Cumberland Council colour coding shall be orange. Where the service cables are in the ownership of the DNO (i.e. service into column) colour coding shall be red.
 - Area of handstanding to be dedicated a Highway maintainable at public expense

- NOTE**
- All dimensions are in millimetres
 - Service duct through column base foundation shall be 50mm Internal diameter having a ribbed M.D.P.E outer profile and smooth L.D.P.E inner bore. The ducting shall conform to a density of 0.95g/cm³ DIN 53479 with a breaking point of 23-30N/mm² DIN 53455
 - Where the service cable are in the ownership of Cumberland Council colour coding shall be orange. Where the service cables are in the ownership of the DNO (i.e. service into column) colour coding shall be red.

R G PARKINS
Kendal | 01539 729393 | Lancaster | 01524 32548

Scale @ A1: 1:200	First Issue: 23/01/24	Office of Origin: Kendal
Drawn by: TM	Checked by: OS	Approved: OS
Client: Washington Homes	Project No: K40461	Drawing No: 06
Project: Scalegill Road, Moor Row	BIM No:	Rev: A
Drawing Title: External Works Construction Details		

A	Section D-D updated to asphalt road surfacing	19/04/24	TM	OS	TM
Rev	Description	Date	Revised by	Checked by	Approved
Issue Purpose: Planning					
Do not scale from this drawing					