


General


1. This drawing should not be scaled - use figured dimensions only. If in doubt, ask.
2. All dimensions are in millimetres unless stated otherwise.
3. This drawing is to be read in conjunction with all relevant Architects drawings as well as all other drawings by RG Parkins (refer to RG Parkins drawing register).
4. The Contractor is responsible for verifying all dimensions on site prior to commencing works.
5. Any specified proprietary products are to be installed in strict accordance with manufacturers guidelines. No specified product should be substituted without gaining approval from RG Parkins.



Plan on Visibility Splays
Scale 1:200

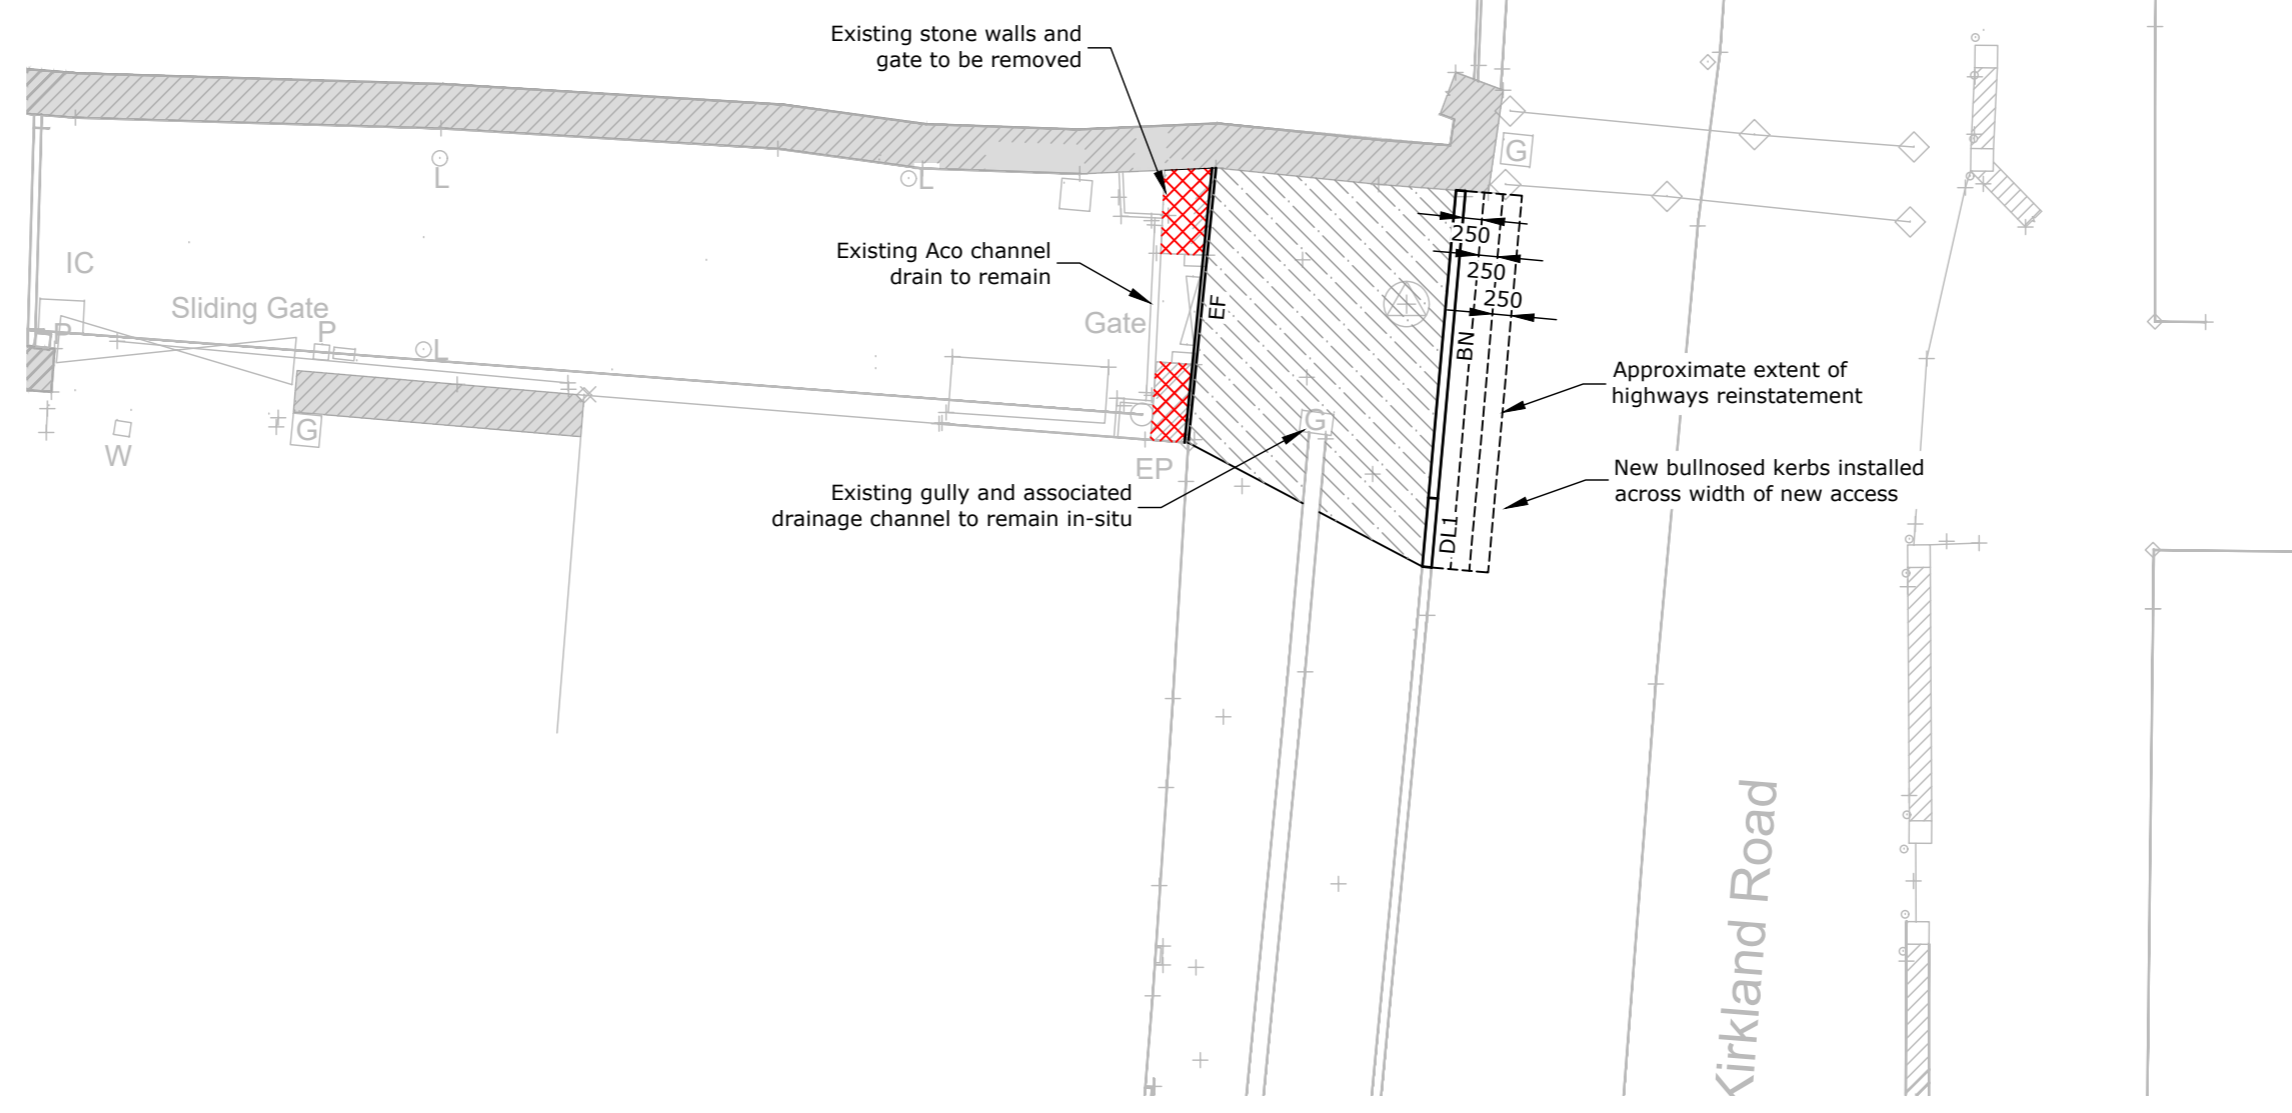

New Access Plan
Scale 1:100

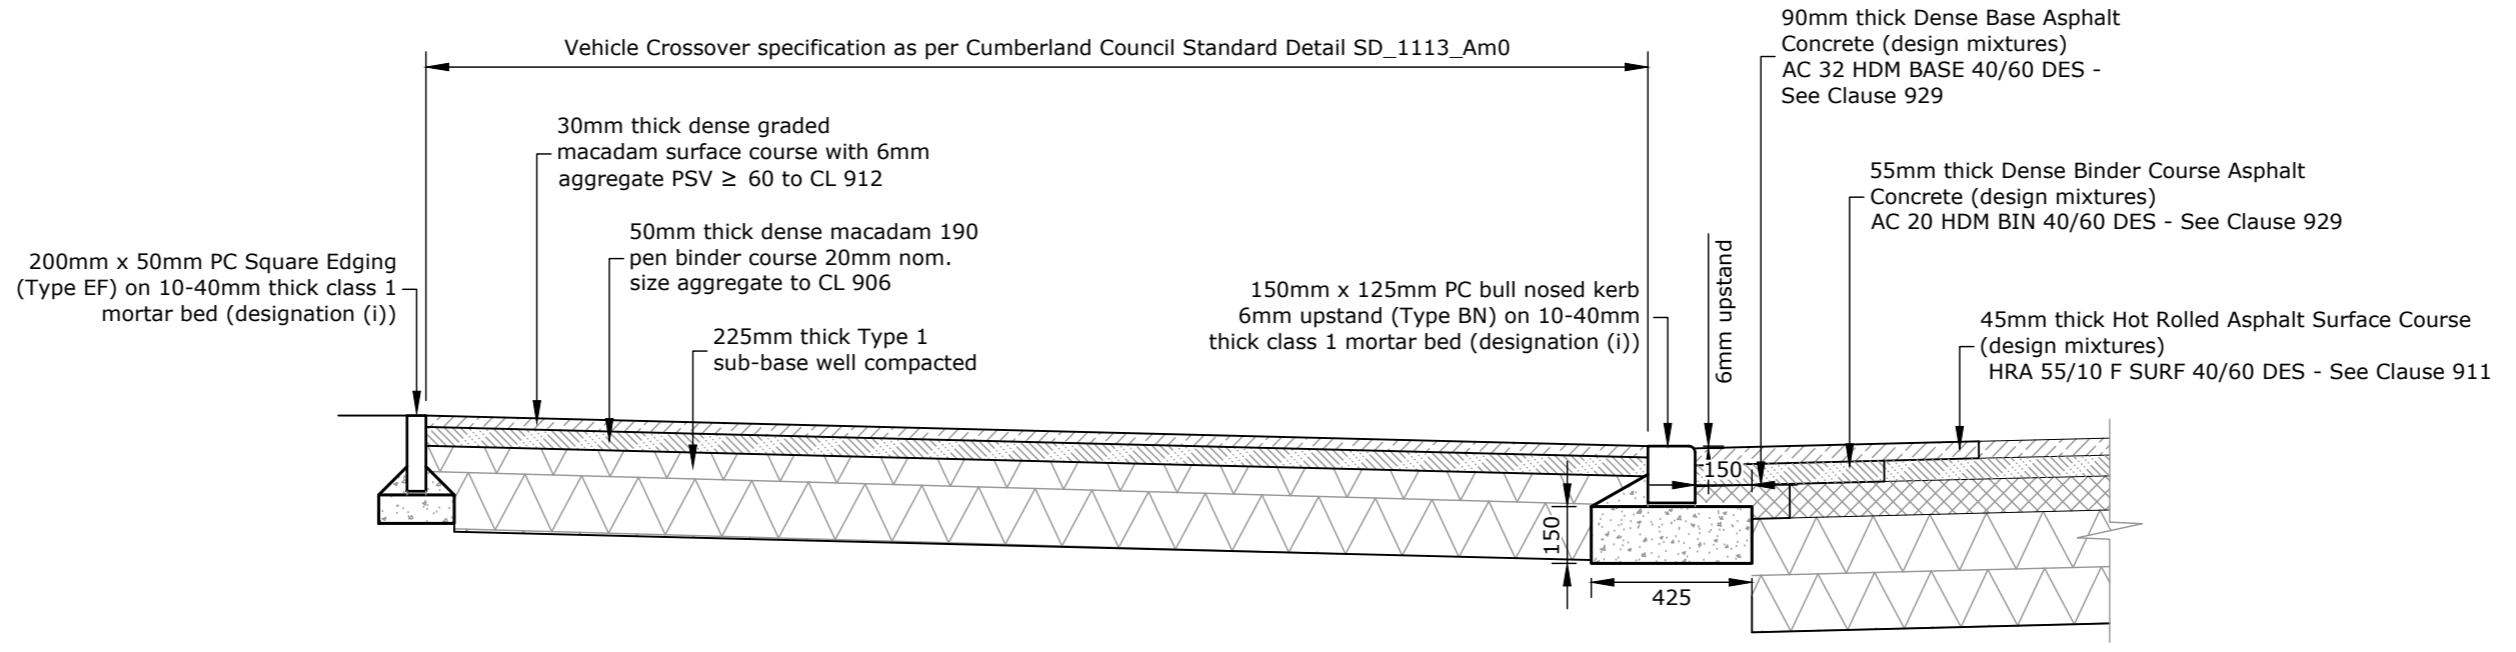

Typical Section through New Access
Scale 1:20

A	Section updated and visibility splays plan added	01/05/26	MWG	RW	RW
Rev	Description	Date	Revised by	Checked by	Approved

Issue Purpose: **Planning**

Do not scale from this drawing

RG PARKINS
Kendal | 01539 729393 Lancaster | 01524 32548

Client: **Robert Gould**
Project: **Kirkland Chapel, Kirkland**
Drawing Title: **New Access Plan and Details**

Scale @ A2: As shown
First Issue: 04/03/26
Office of Origin: Kendal
Drawn by: MWG
Checked by: RW
Approved: RW
Project No: K42665
Drawing No: 02
Rev: A
BIM No: