



General


1. This drawing should not be scaled - use figured dimensions only. If in doubt, ask.
2. All dimensions are in millimetres unless stated otherwise.
3. This drawing is to be read in conjunction with all relevant Architects drawings as well as all other drawings by RG Parkins (refer to RG Parkins drawing register).
4. The Contractor is responsible for verifying all dimensions on site prior to commencing works.
5. Any specified proprietary products are to be installed in strict accordance with manufacturers guidelines. No specified product should be substituted without gaining approval from RG Parkins.

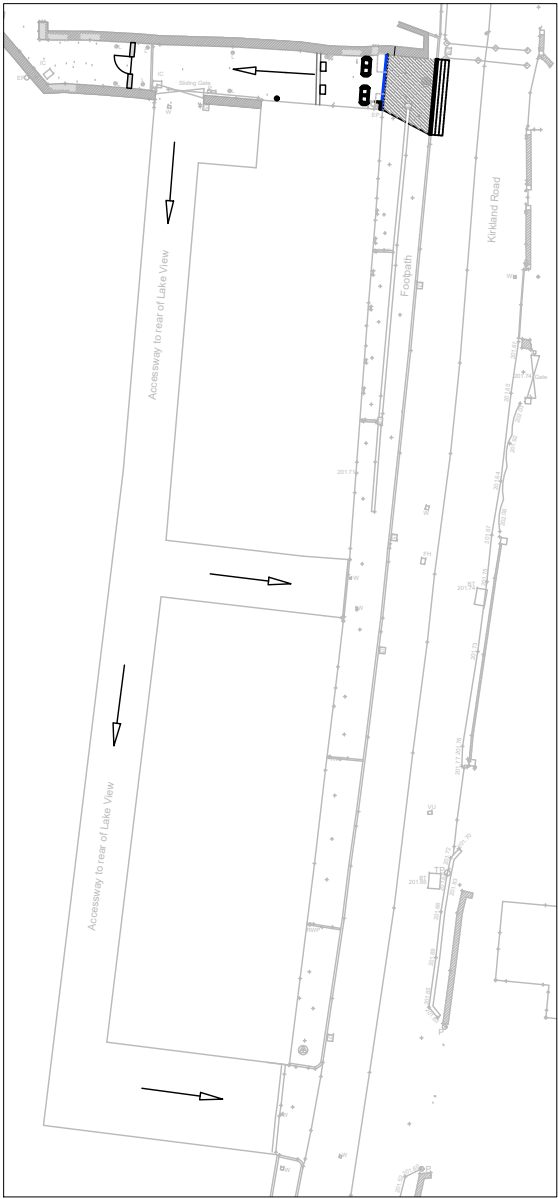

Plan showing proposed direction of travel
Scale 1:500

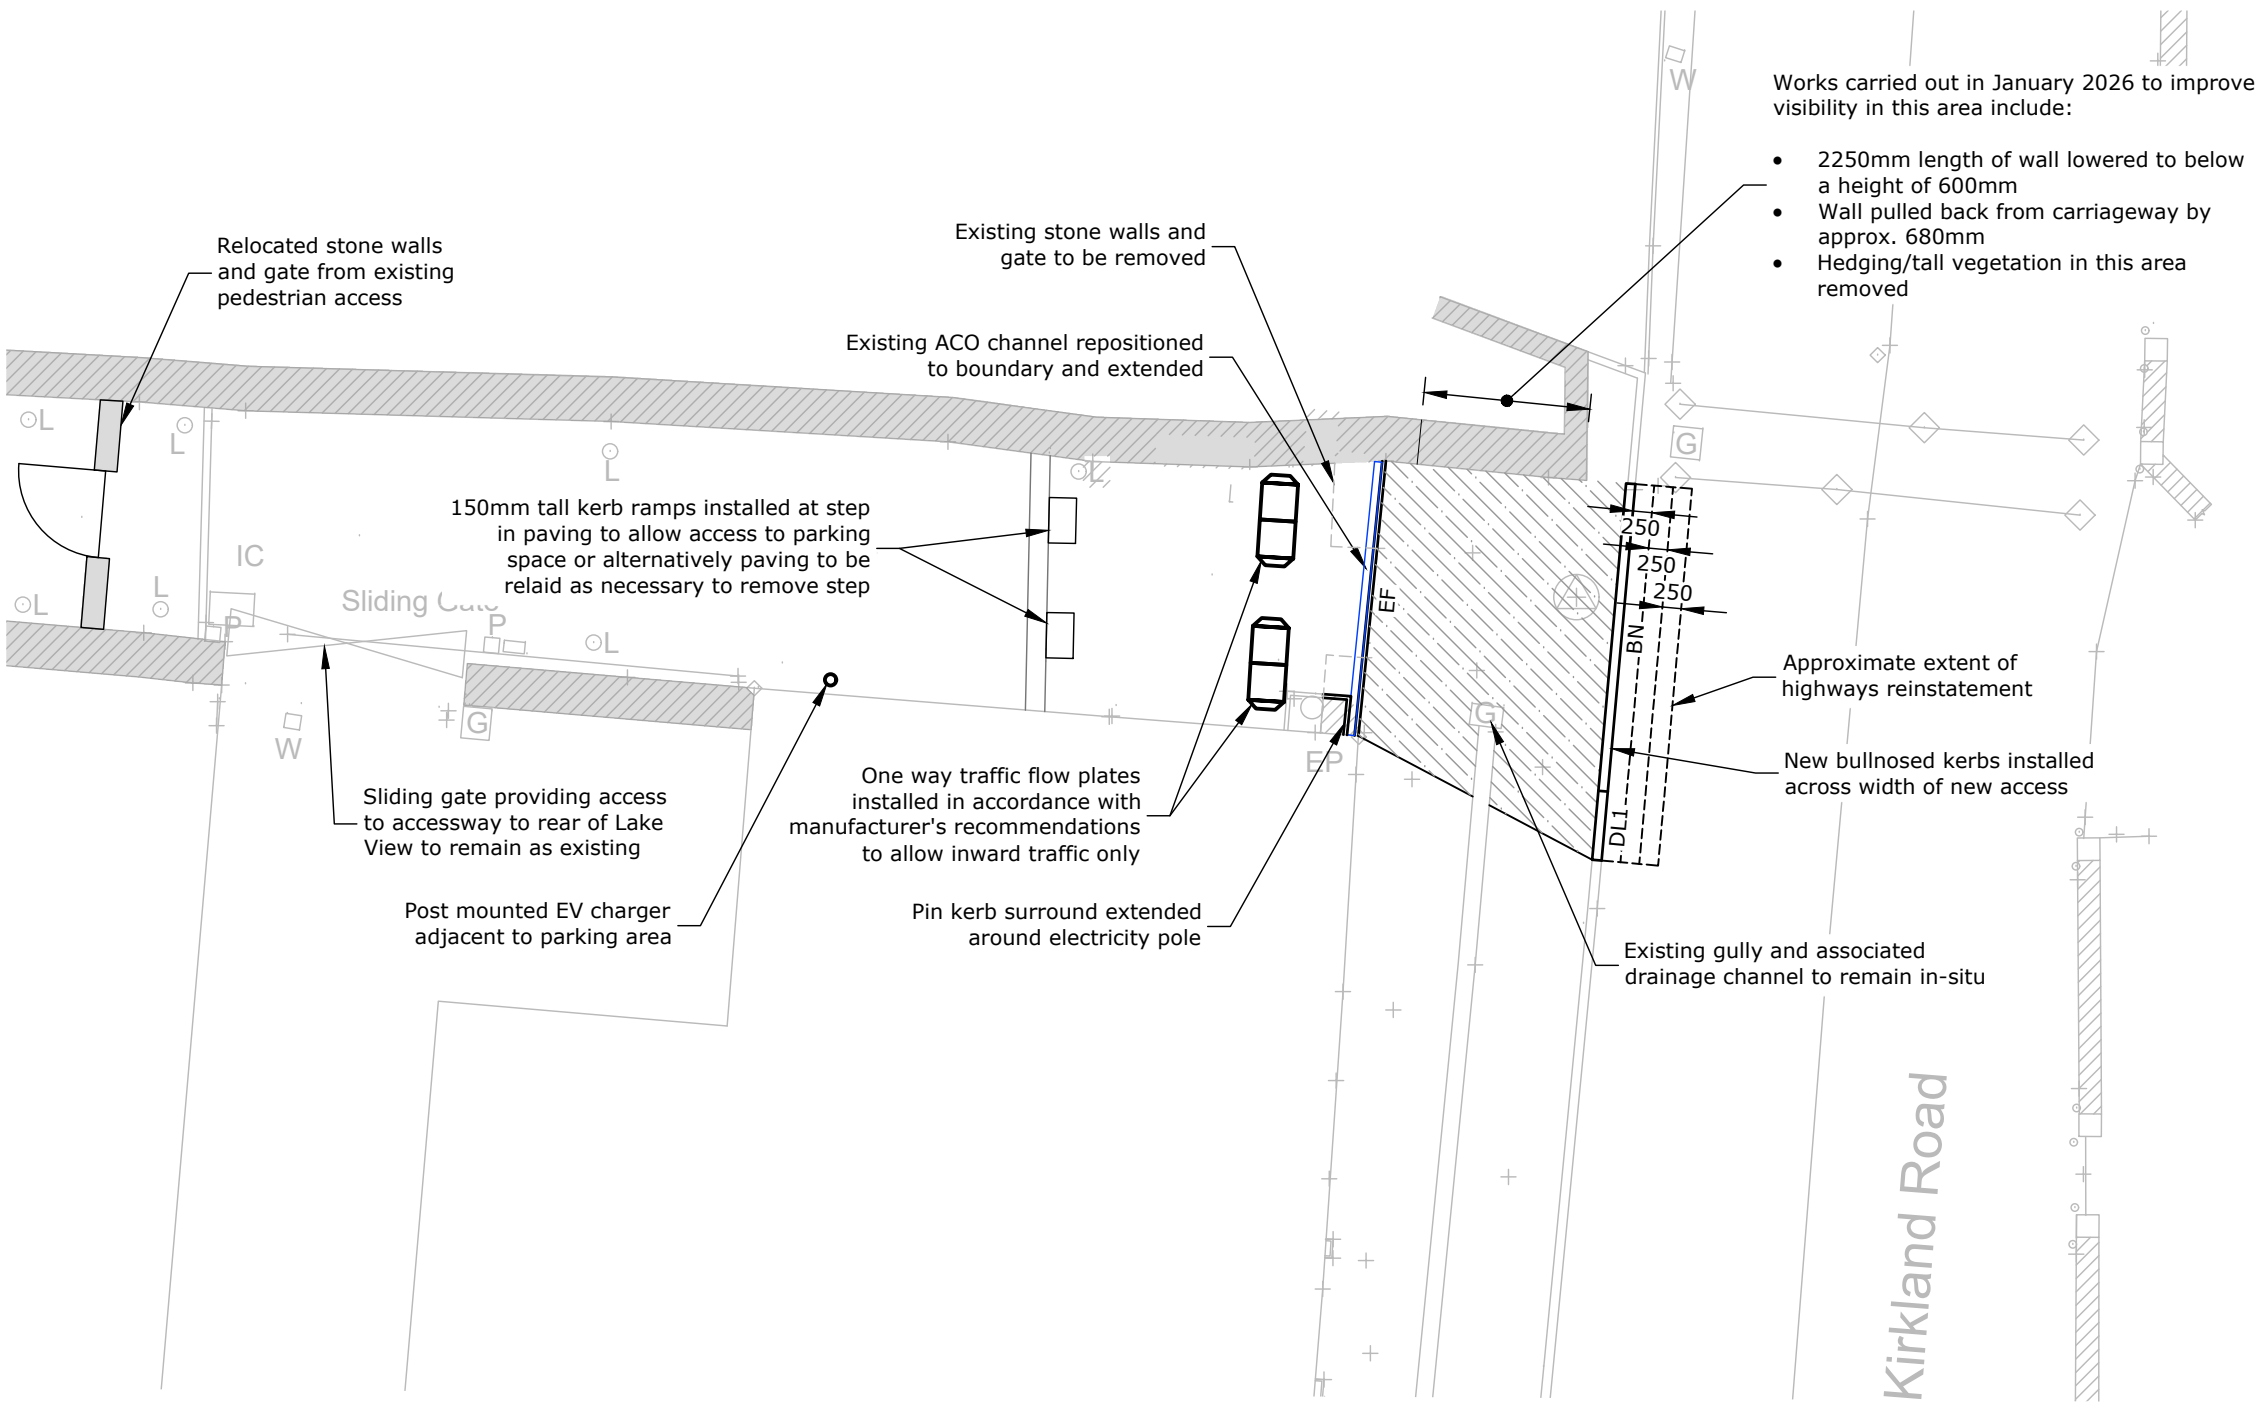

New Access Plan
Scale 1:100

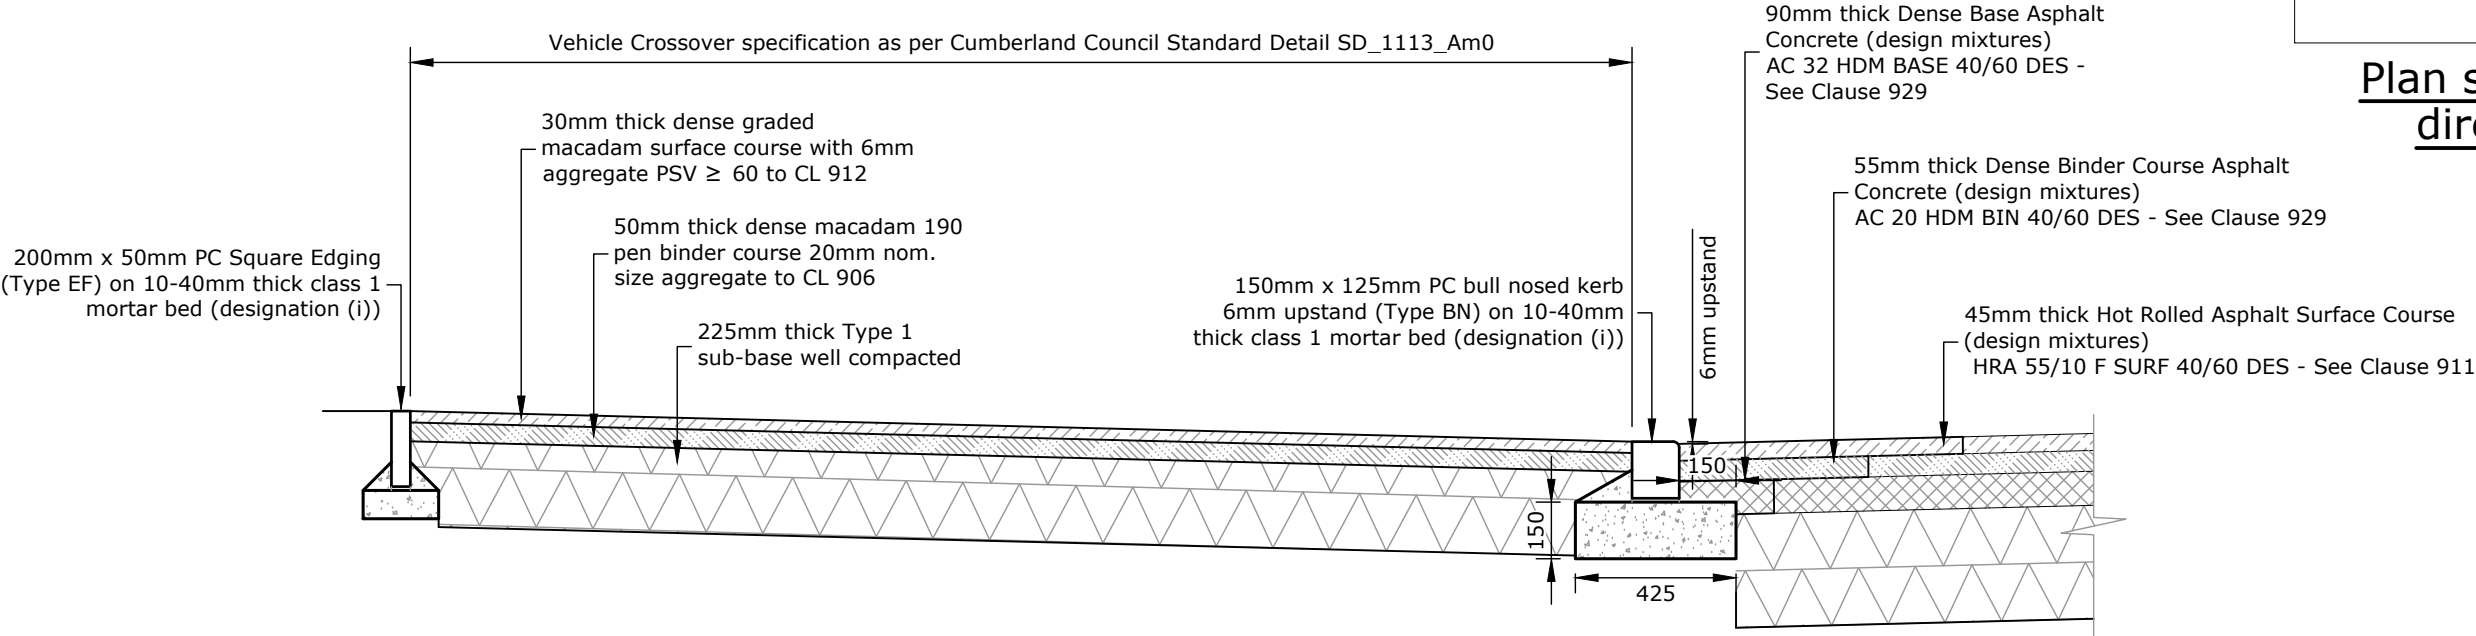


Typical Section through New Access
Scale 1:20

A	EV charger and further details added	20/07/26	MWG	DH	DH
Rev	Description	Date	Revised by	Checked by	Approved
Issue Purpose: Planning					

Do not scale from this drawing

Plan on Entrance and Exits
Scale 1:250

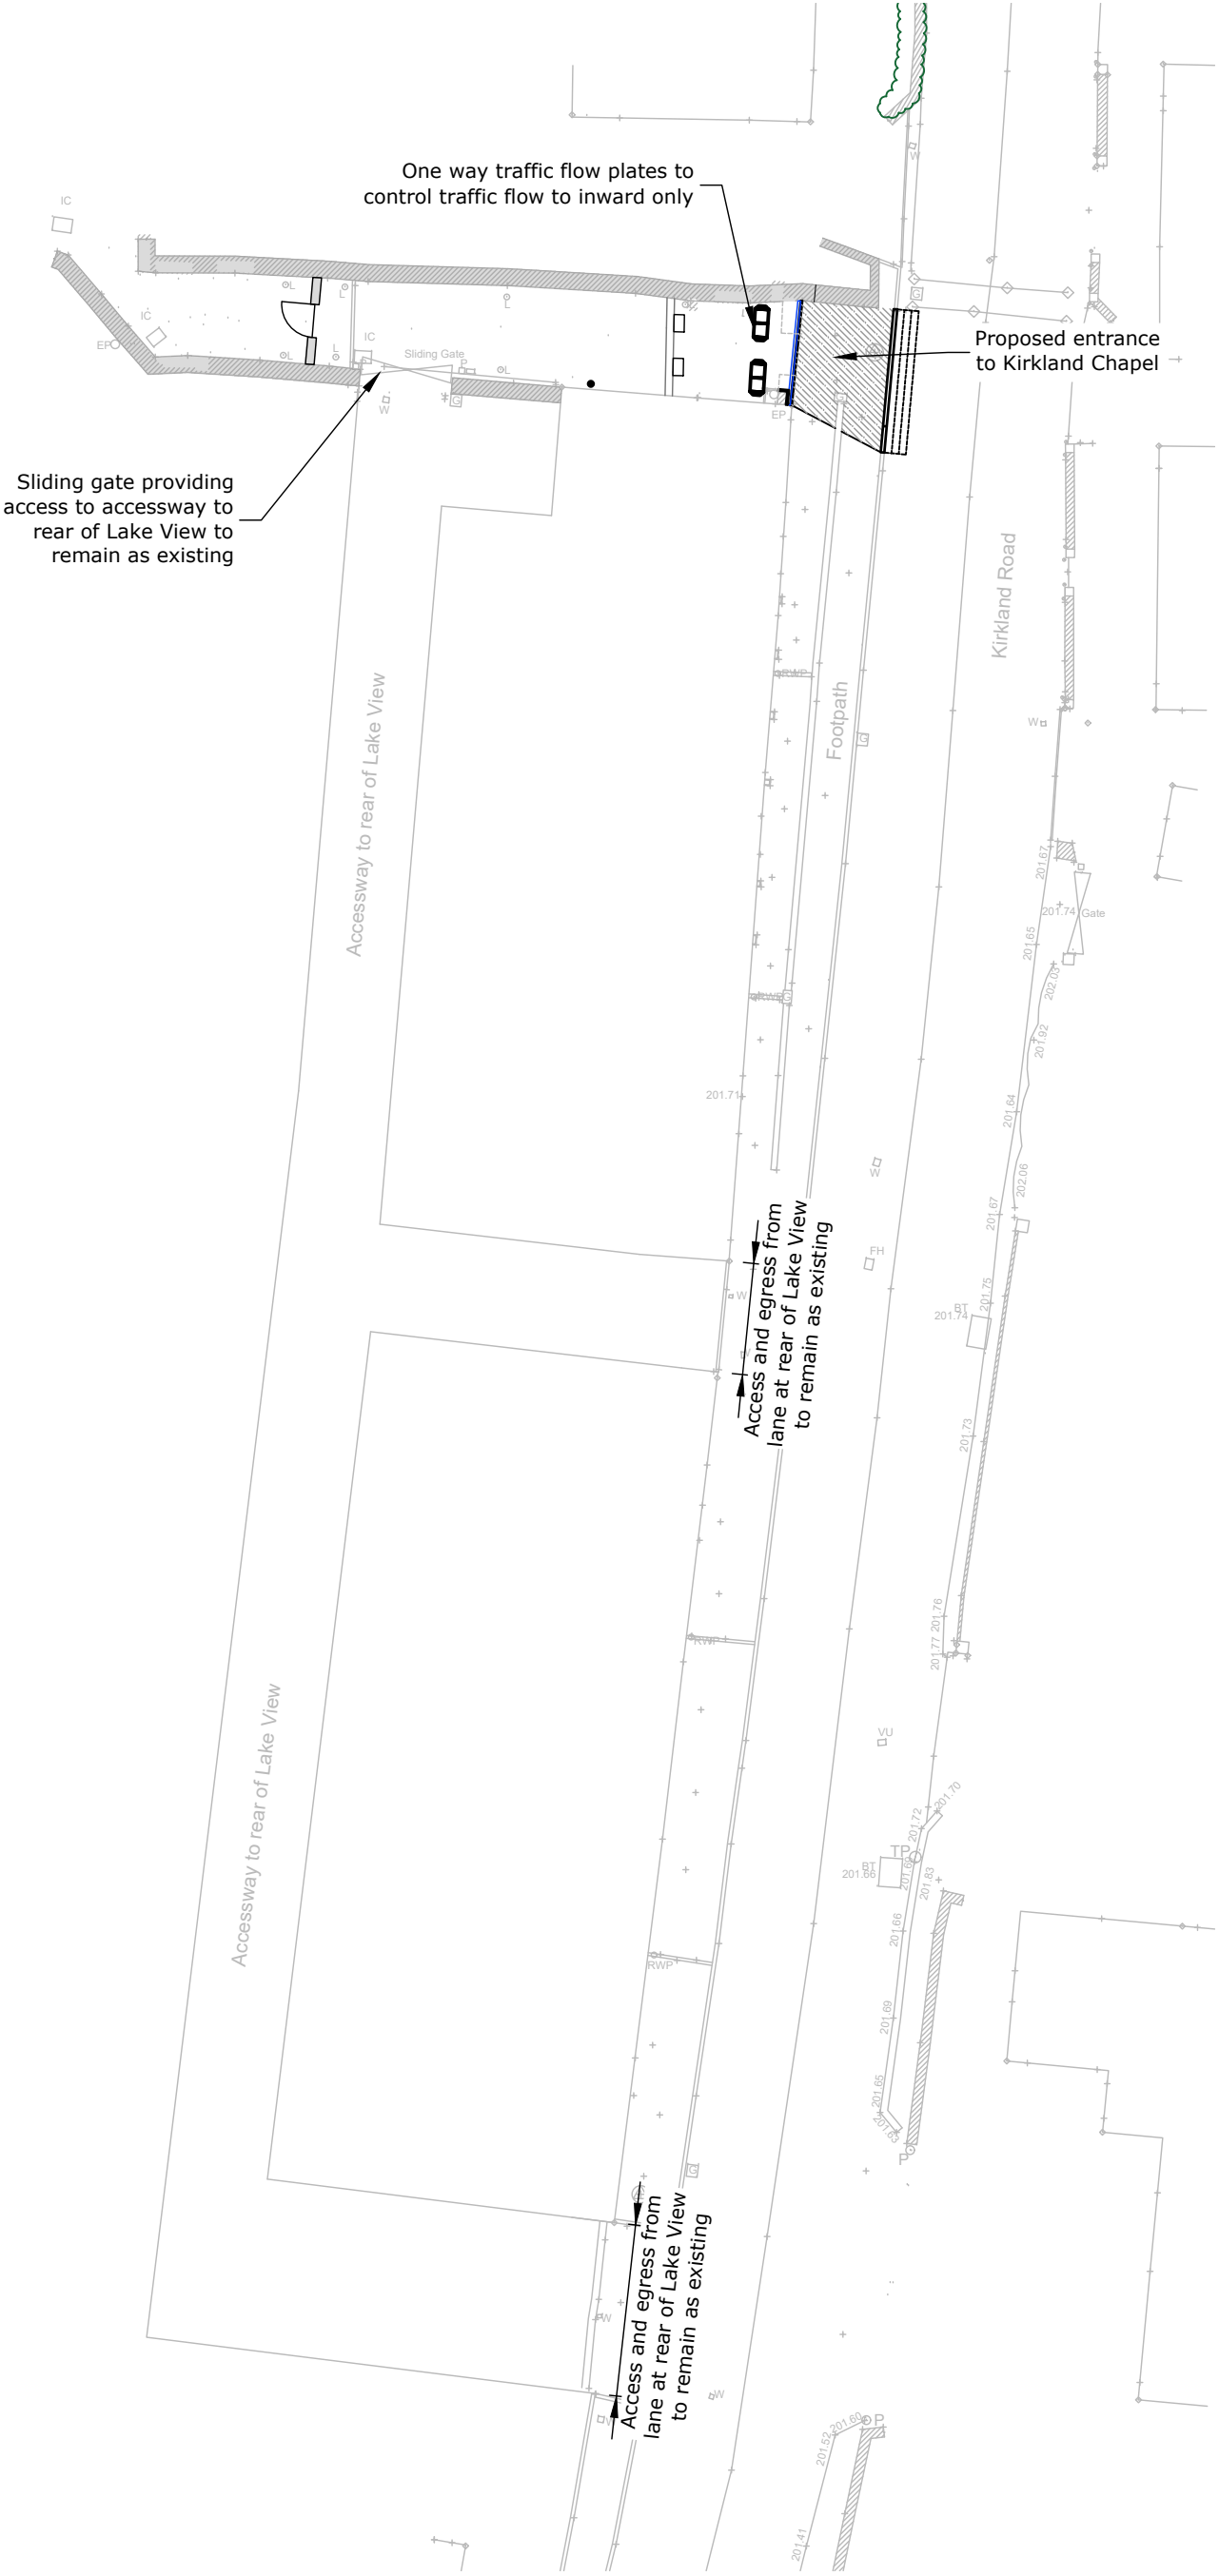

R G PARKINS
Kendal | 01539 729393 Lancaster | 01524 32548

Client: Robert Gould
Project: Kirkland Chapel, Kirkland
Drawing Title: New Access Plan and Details

Scale @ A2: As shown	First Issue: 08/07/26	Office of Origin: Kendal
Drawn by: MWG	Checked by: DH	Approved: DH
Project No: K42665	Drawing No: 02	Rev: A
BIM No:		