

Scale @ A4:
1:500

First Issue:
01/04/26

Office of Origin:
Kendal

Drawn by:
MWG

Checked by:
RW

Approved:
RW

Client: Robert Gould

Project No:
K42665


Drawing No:
04

Rev:

Project: Kirkland Chapel, Kirkland

Drawing Title: Site Block Plan

BIM No:

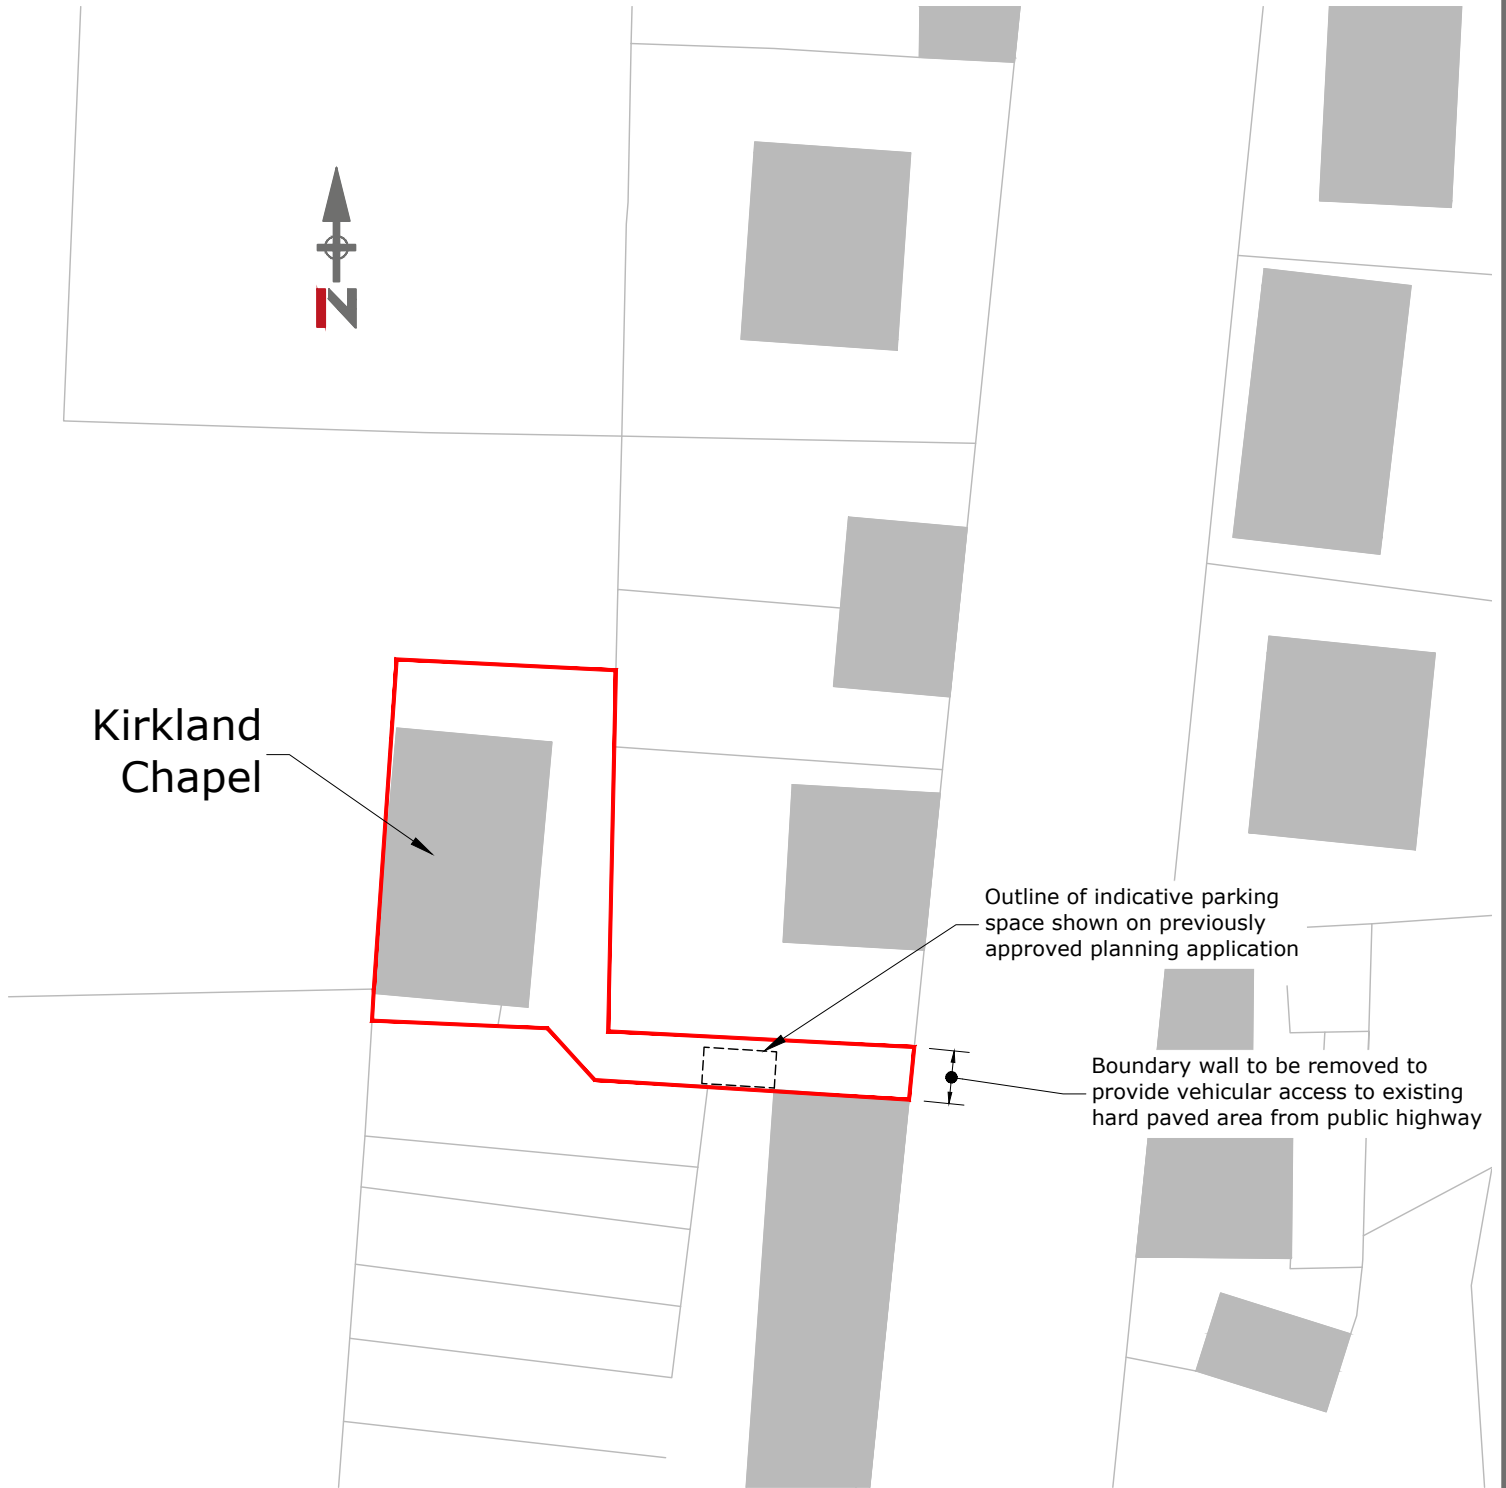

Ordnance Survey. (c) Crown Copyright 2026. All rights reserved. Licence number 100022432

Rev	Description	Date	Revised by	Checked by	Approved
-----	-------------	------	------------	------------	----------

Issue Purpose:

Planning

Do not scale from this drawing