


Scale @ A4: 1:500	First Issue: 08/07/26	Office of Origin: Kendal
Drawn by: MWG	Checked by: DH	Approved: DH
Project No: K42665	Drawing No: 04	Rev:
BIM No:		

Client: Robert Gould

Project: Kirkland Chapel, Kirkland

Drawing Title: Site Block Plan

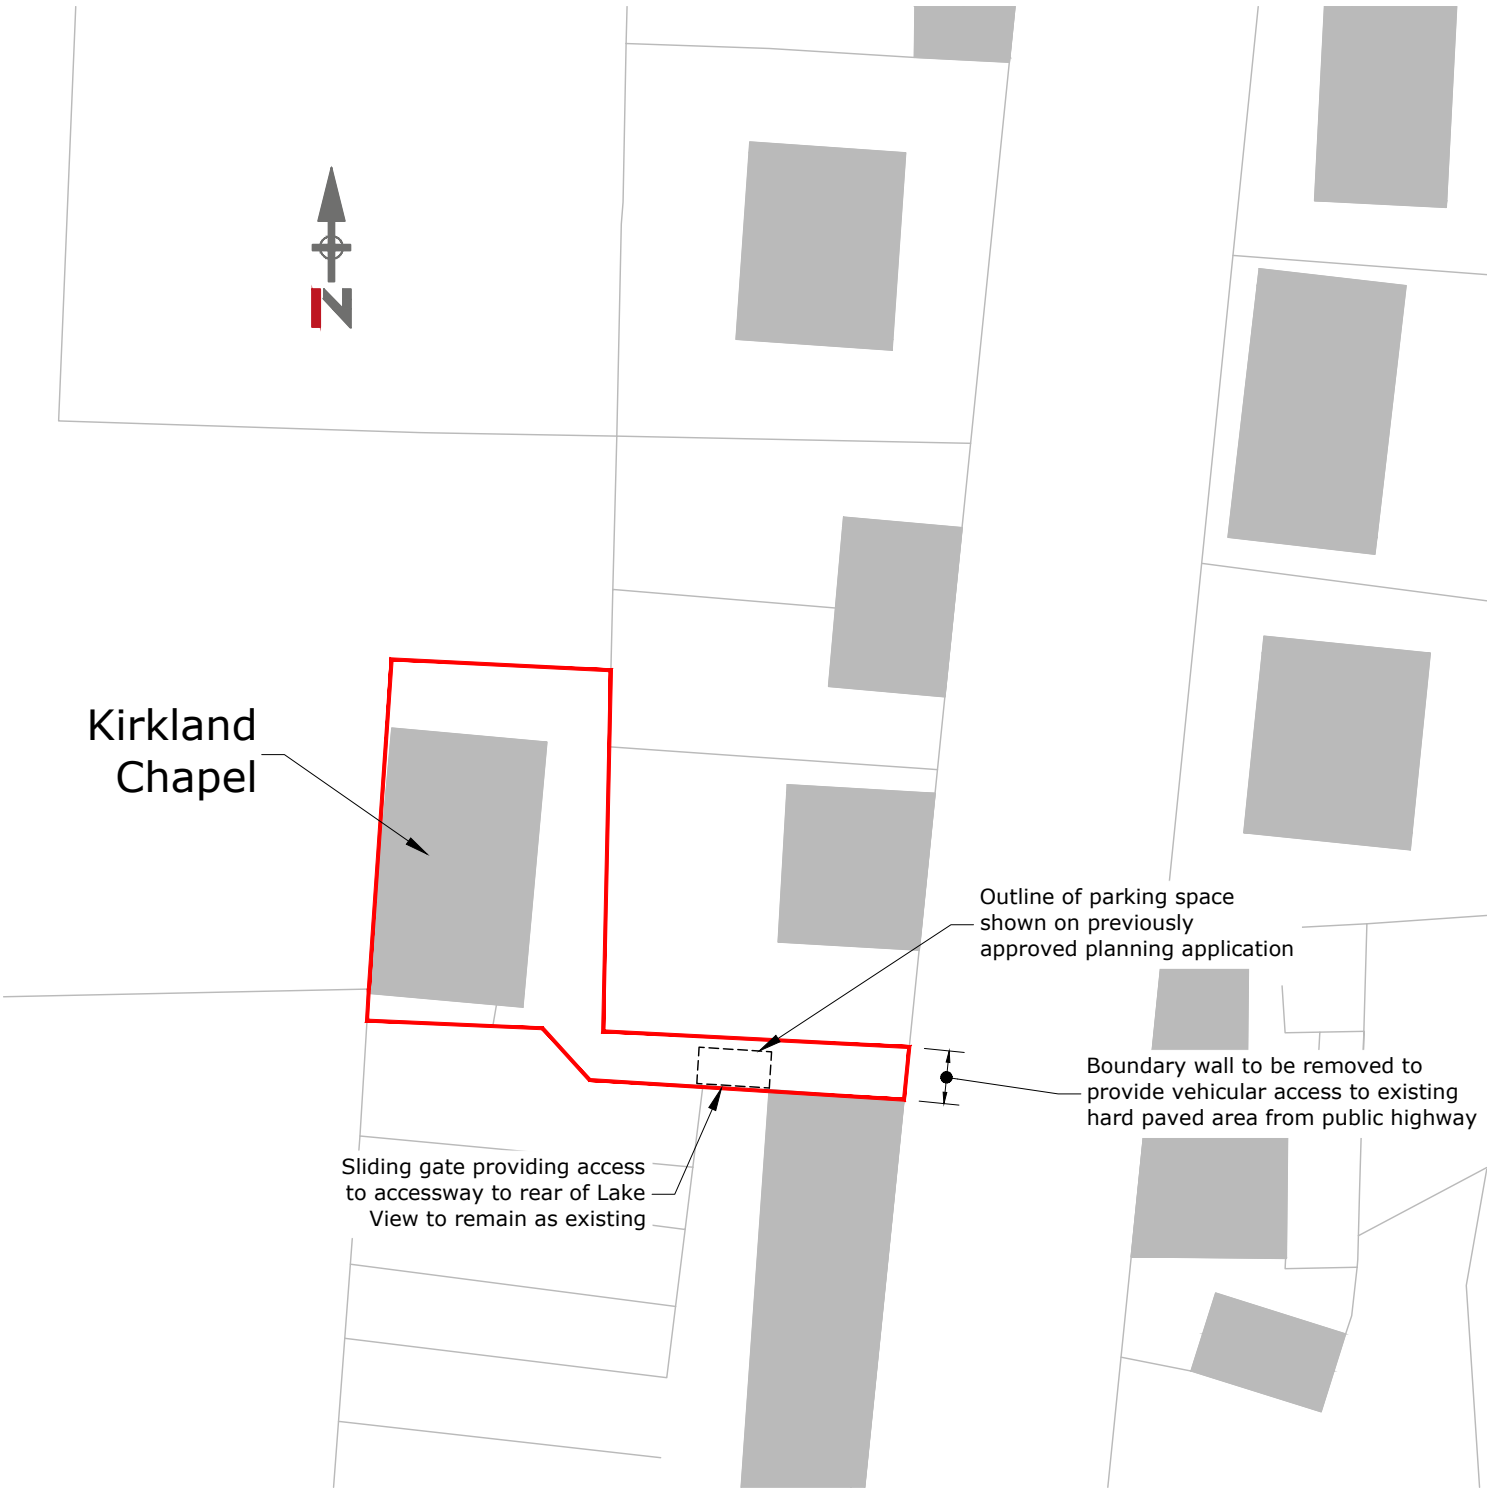

Ordnance Survey, (c) Crown Copyright 2026. All rights reserved. Licence number 100022432

Rev	Description	Date	Revised by	Checked by	Approved
-----	-------------	------	------------	------------	----------

Issue Purpose: Planning

Do not scale from this drawing