




OFFICIAL
KANGOL CAR PARK - PROPOSED BUS SHELTERS

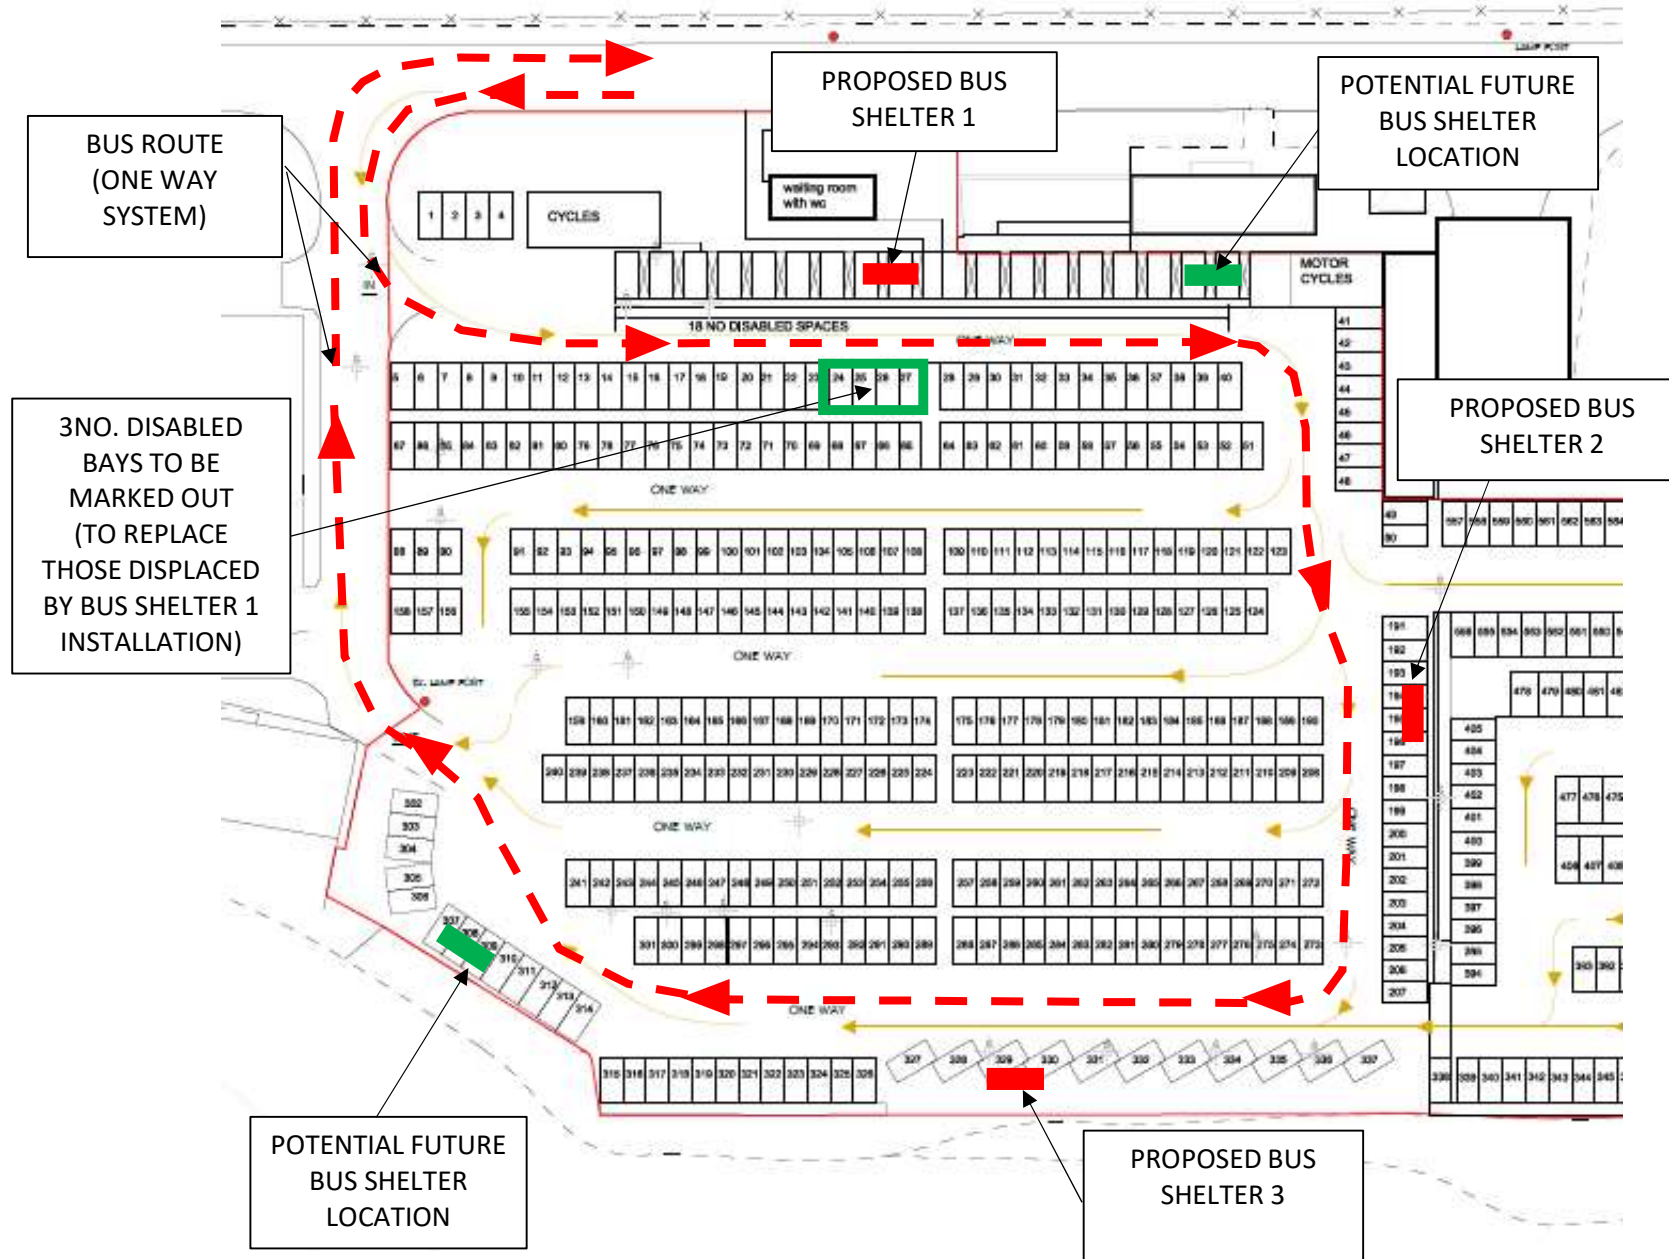

OFFICIAL
KANGOL CAR PARK - PROPOSED BUS SHELTERS

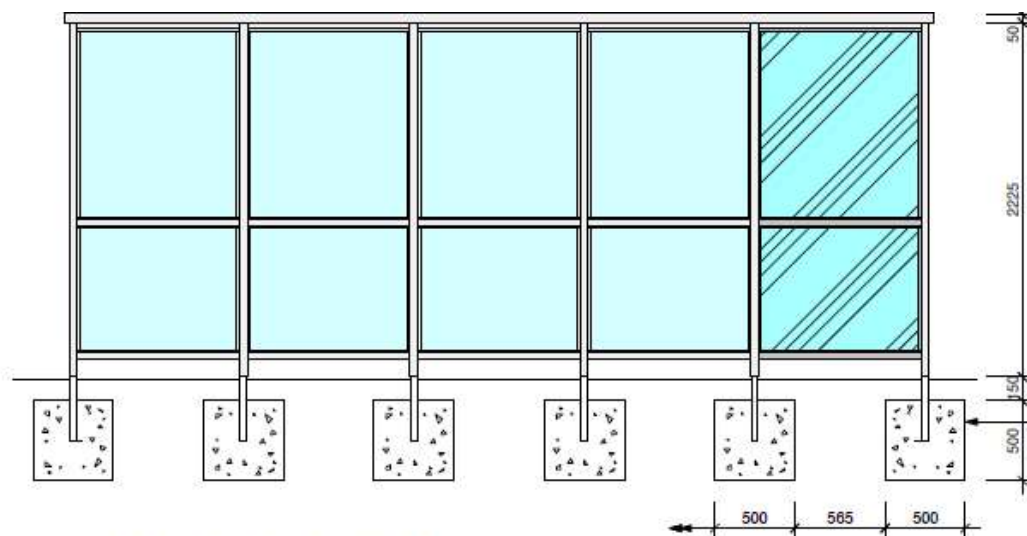


FRONT ELEVATION

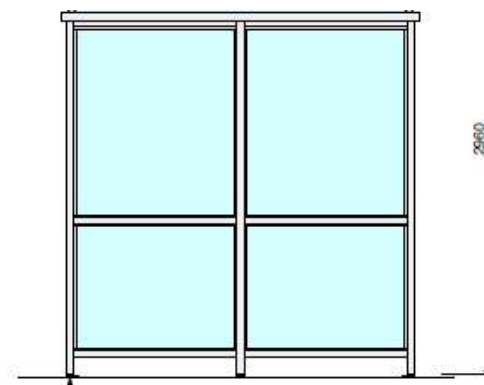

Supplied as standard with adjustable spigoted legs for either surface fixing or setting into concrete pockets below ground.

Note - For surface fixing option, refer to minimum base requirement notes.

SIDE ELEVATION

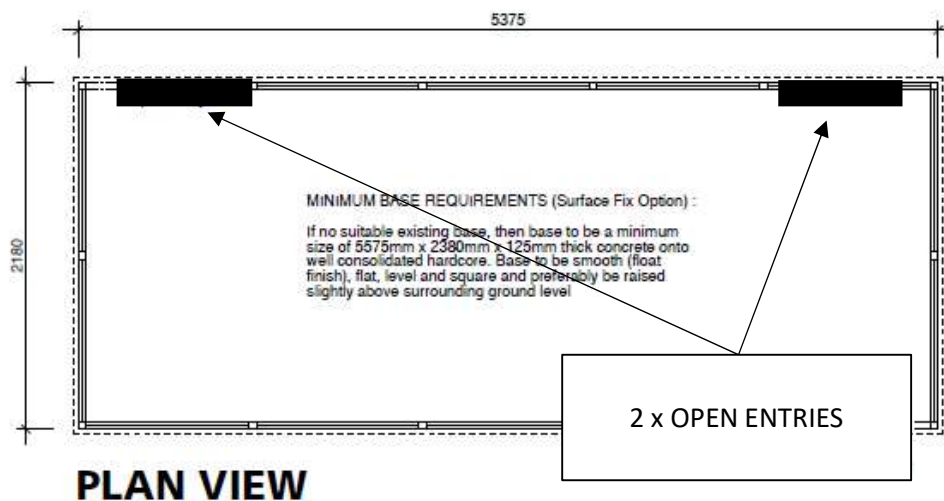

PLAN VIEW



EXAMPLE OF A CARLETON BUS
SHELTER
(IMAGE SHOWN IS A 4 X 1 BAY,
TYPE PROPOSED IS A 5 X 2 BAY)

Glasdon U.K. Limited Preston New Road Blackpool Lancashire FY4 4UL Tel: (01253) 600410 Fax: (01253) 792558 e-mail: sales@glasdon-uk.co.uk website: www.glasdon.com	
Title : 1no. 5-bay x 2-bay Carleton Waiting Shelter	
Sellafield Sites	
Drawn By : N Jones Date : 08/05/18	Scale : 1:25 Original Drawing Size : A2
Drawing No : Example CAD	
<small>Glasdon®. This drawing is issued on the condition that it is not copied reproduced or disclosed to a third party either wholly or in part without the consent in writing of Glasdon U.K. Limited.</small>	

OFFICIAL
KANGOL CAR PARK - PROPOSED BUS SHELTERS

BUS SHELTER 1




BUS SHELTER 2



OFFICIAL
KANGOL CAR PARK - PROPOSED BUS SHELTERS

BUS SHELTER 3

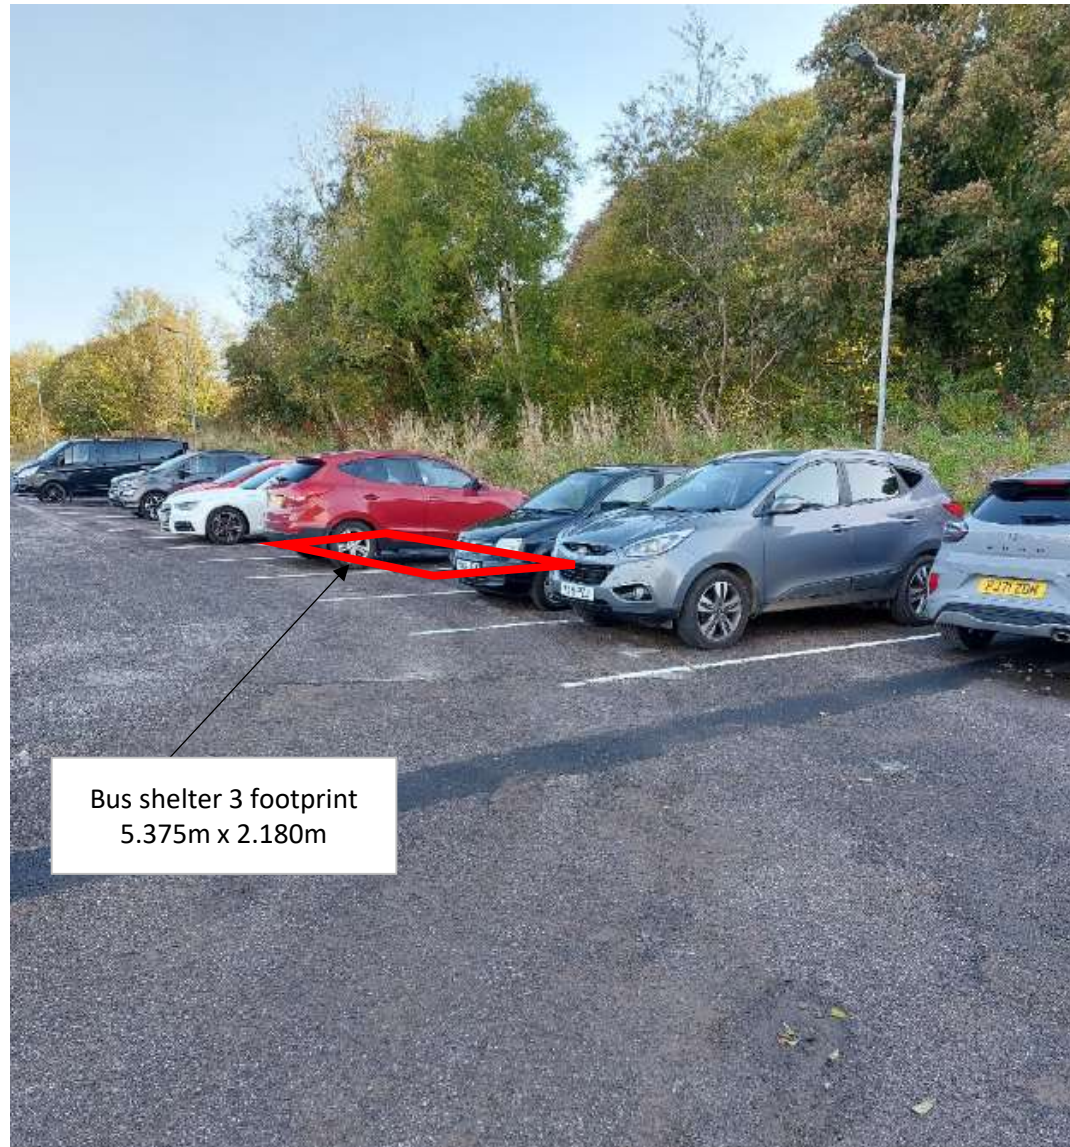

Bus shelter 3 footprint
5.375m x 2.180m