


# THE KEEKLE INN ORGANIC GARDEN

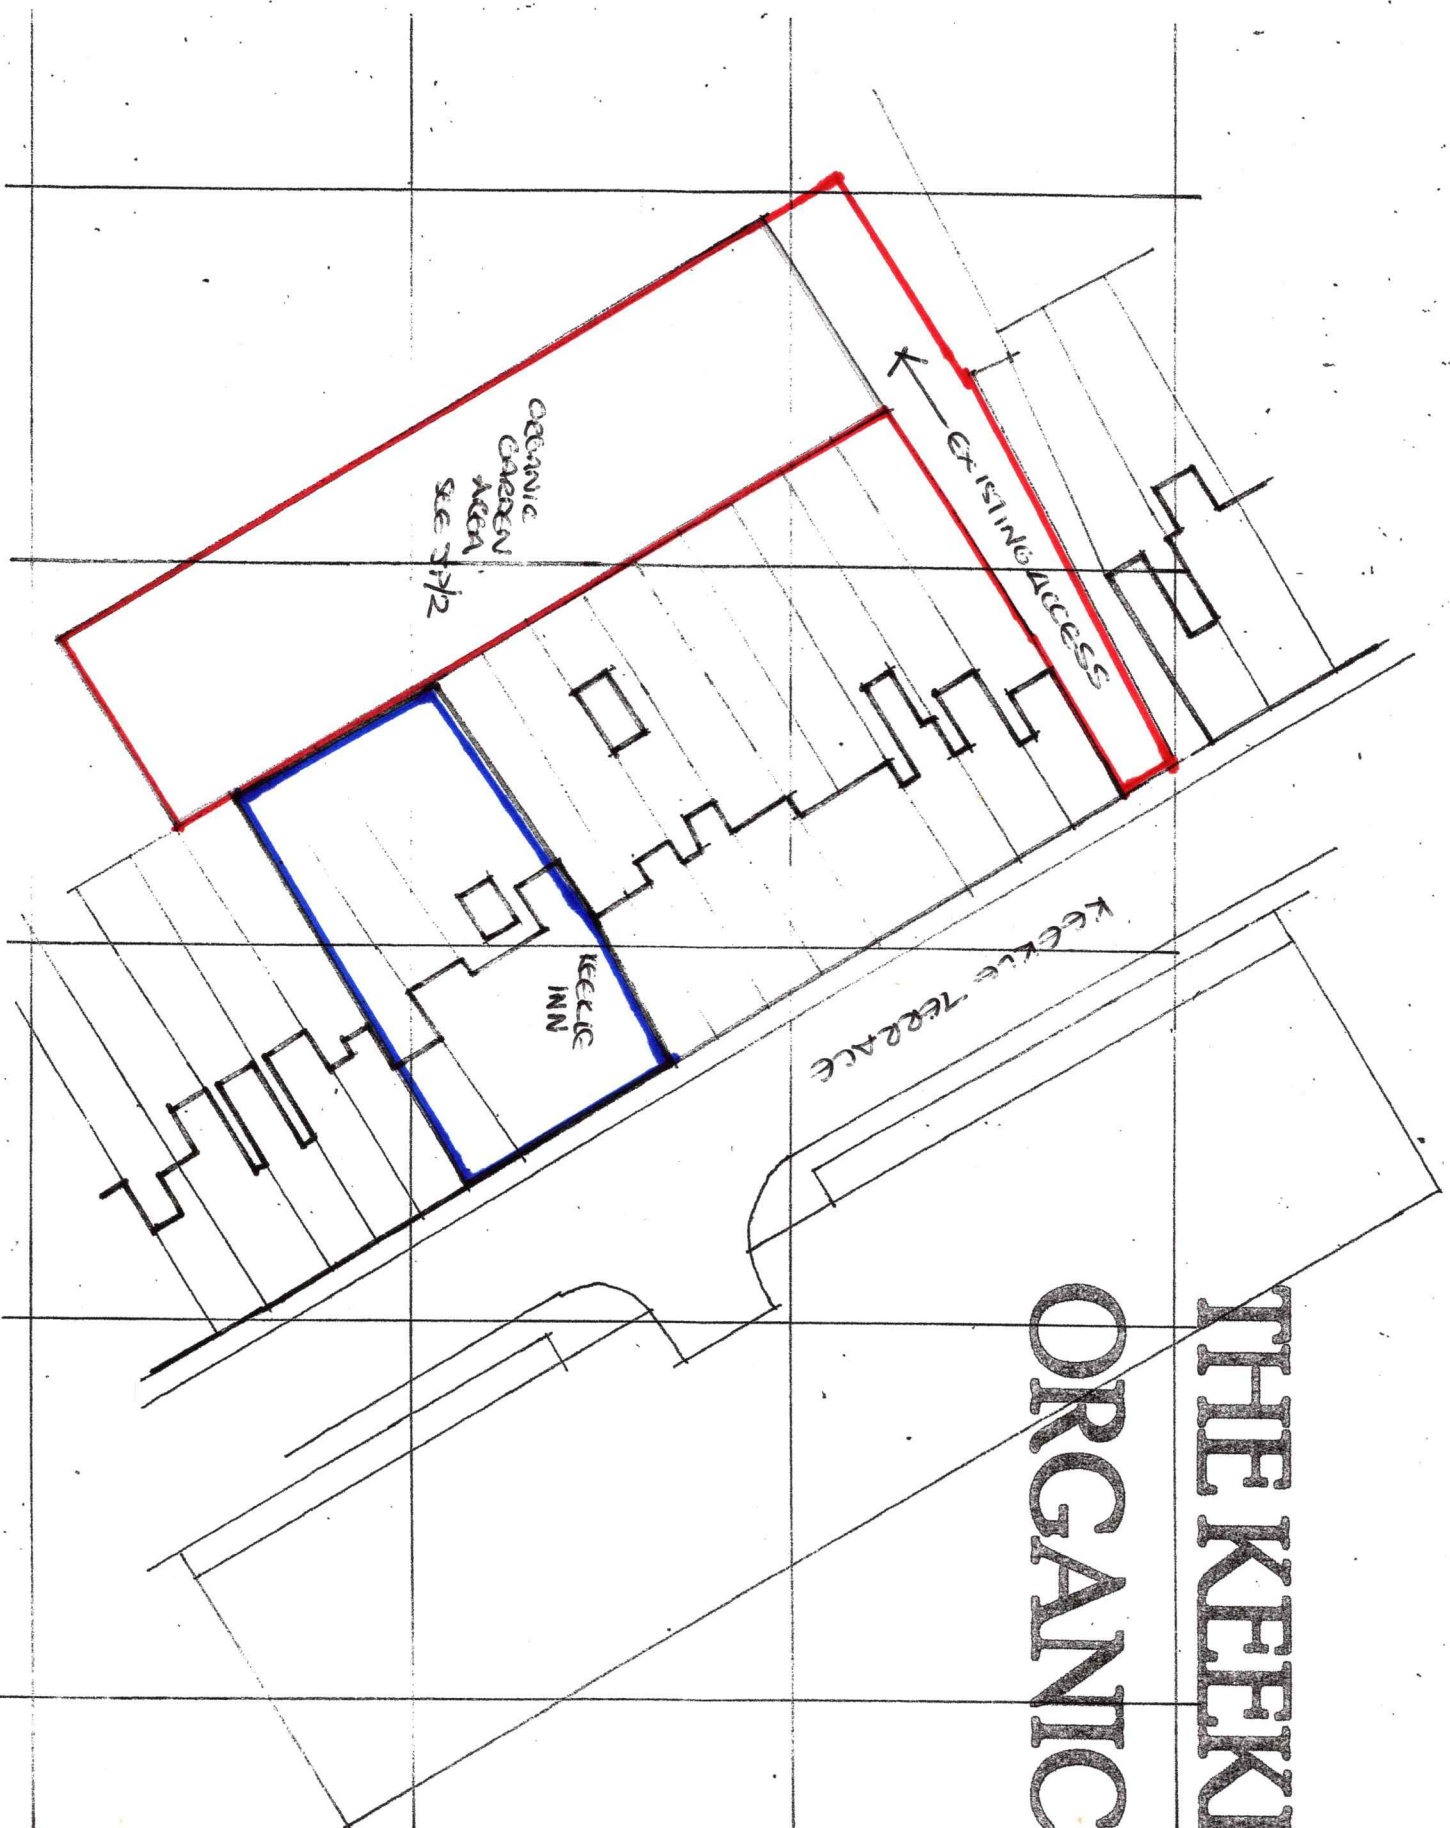

**REED**  
07740701478

PROPOSED CHANGE OF USE FROM AGRICULTURAL TO COMMERCIAL TO  
PRODUCE ORGANIC FOOD FOR BUSINESS TO INCLUDE AN ALLOTMENT, A  
WILD ORCHARD AND ACCESS TRACK AT THE KEEKLE INN, 33 KEEKLE  
TERRACE CA25 5R2  
FOR MRJ PROCTER

BLOCK/LOCATION PLAN

1:500 @ A3

MAY 2026

JP/1