


PLAN

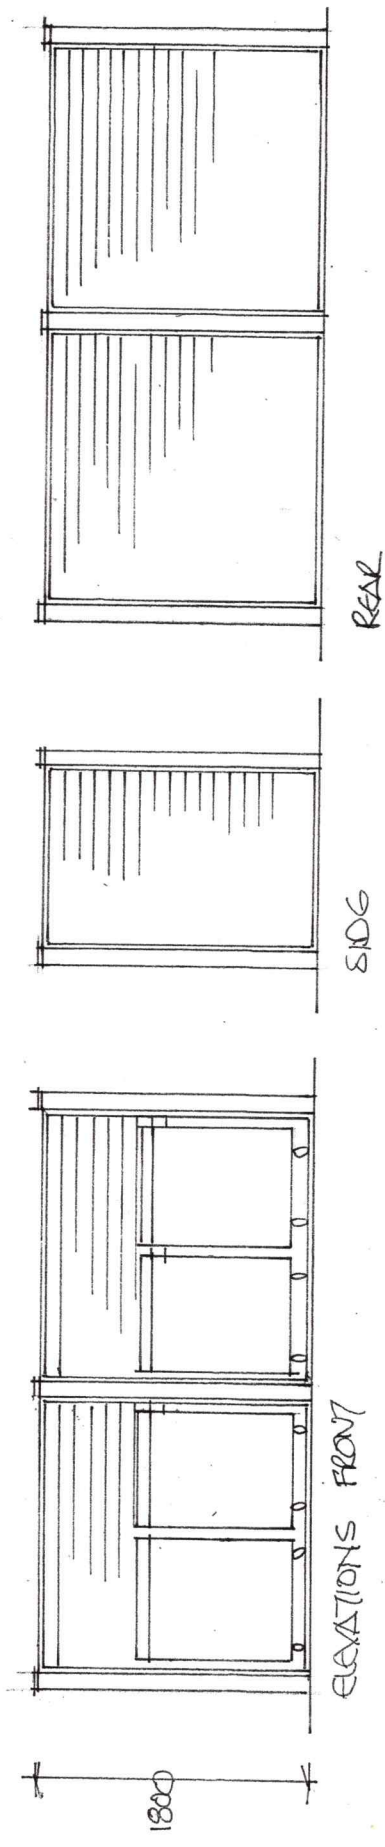


ELEVATIONS FRONT

SIDE

REAR


BIN STORAGE AREA 1:50

ELEVATIONS

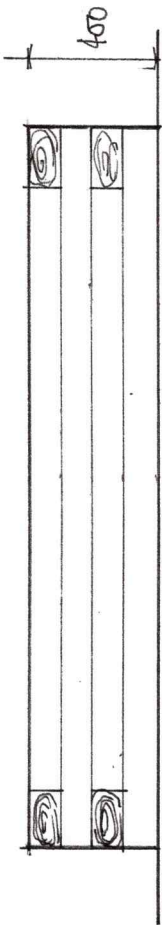

RAISED BEDS 1:25

THE KEEKLE INN ORGANIC GARDEN

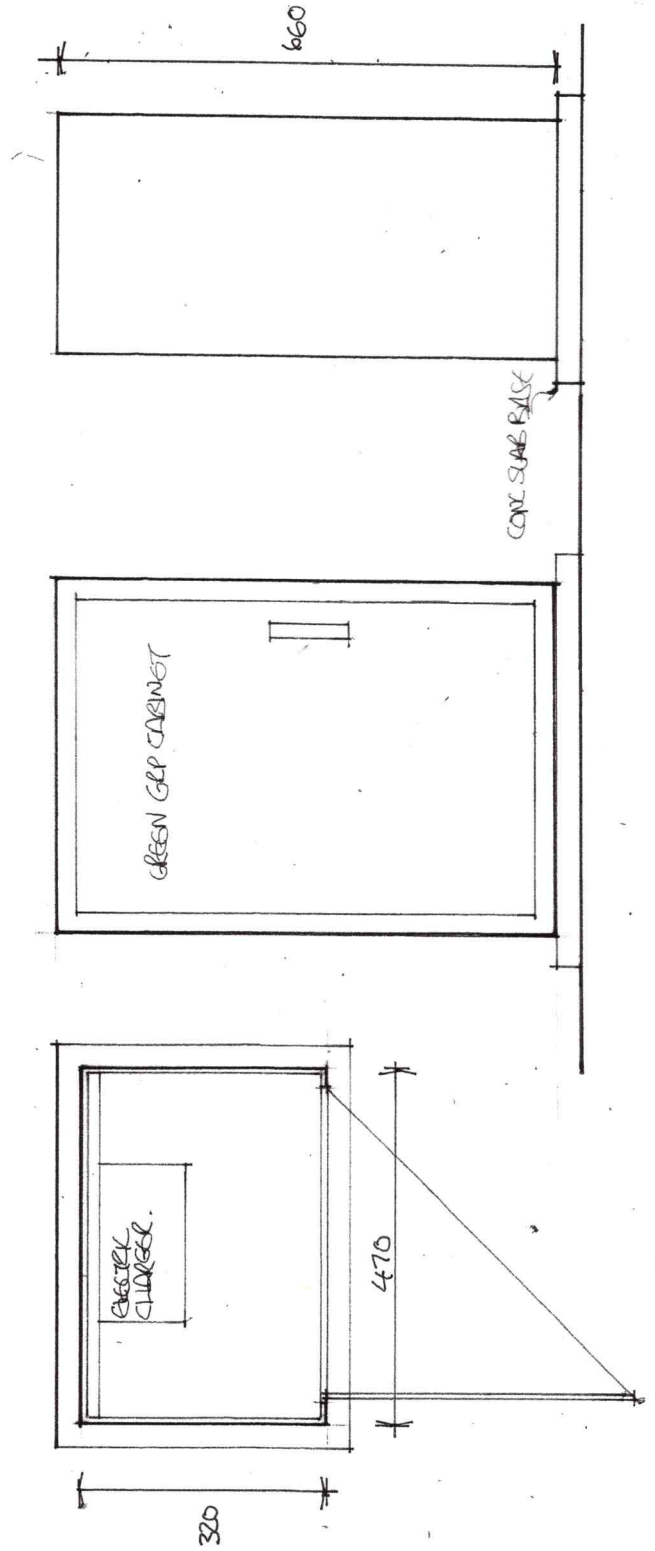

ELECTRIC CHARGING POINT CABINET 1:10

PROPOSED CHANGE OF USE FROM AGRICULTURAL TO COMMERCIAL TO PRODUCE ORGANIC FOOD FOR BUSINESS TO INCLUDE AN ALLOTMENT, A WILD ORCHARD AND ACCESS TRACK AT THE KEEKLE INN, 33 KEEKLE TERRACE CA25 5RQ FOR MR J PROCTER

Details of Raised planters, Bin Storage and Electric charging cabinet

1: 25, 1:50, 1:10 @ A3

June 2026

JP/P/1