




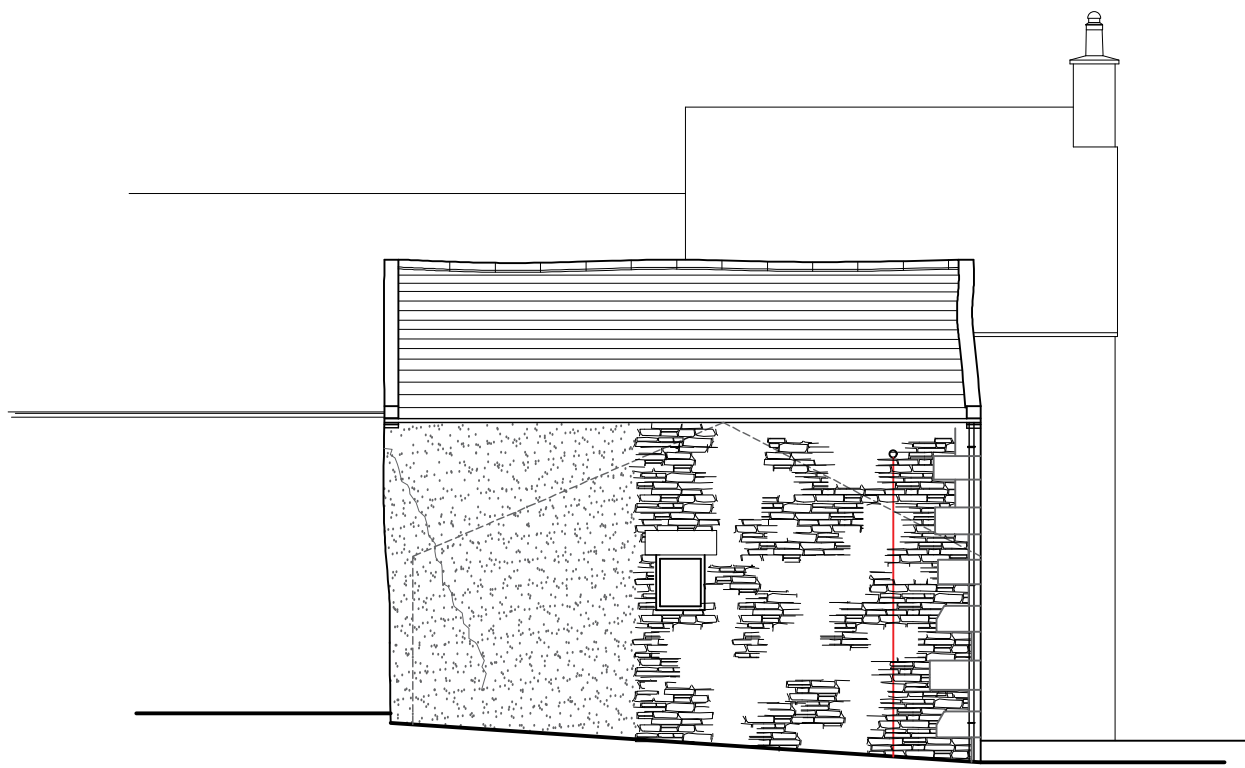


N.W. ELEVATION

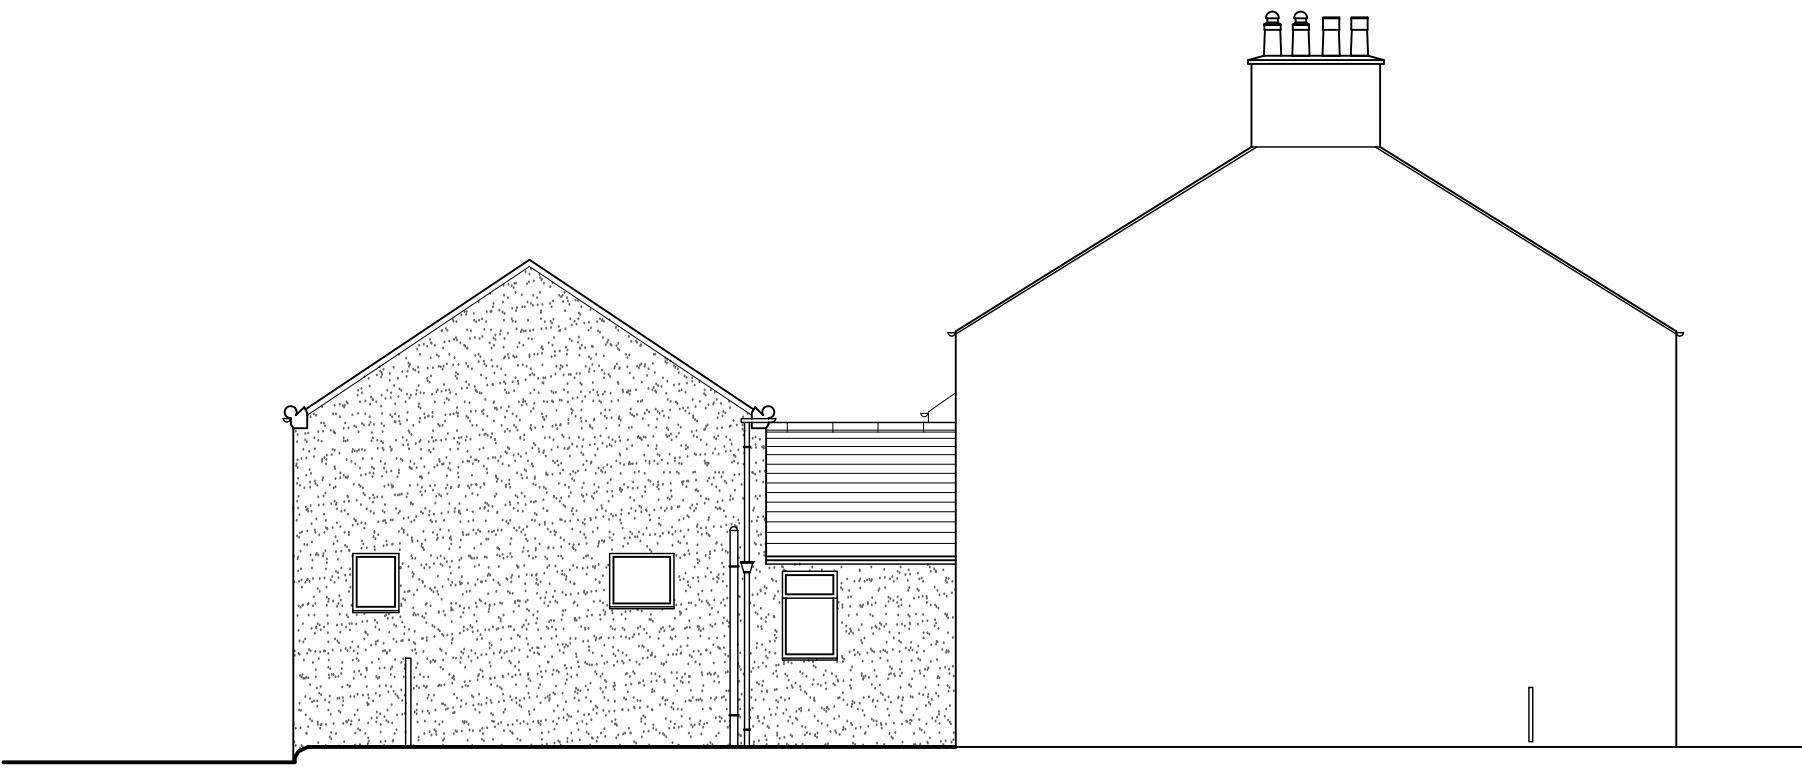

S.W. ELEVATION

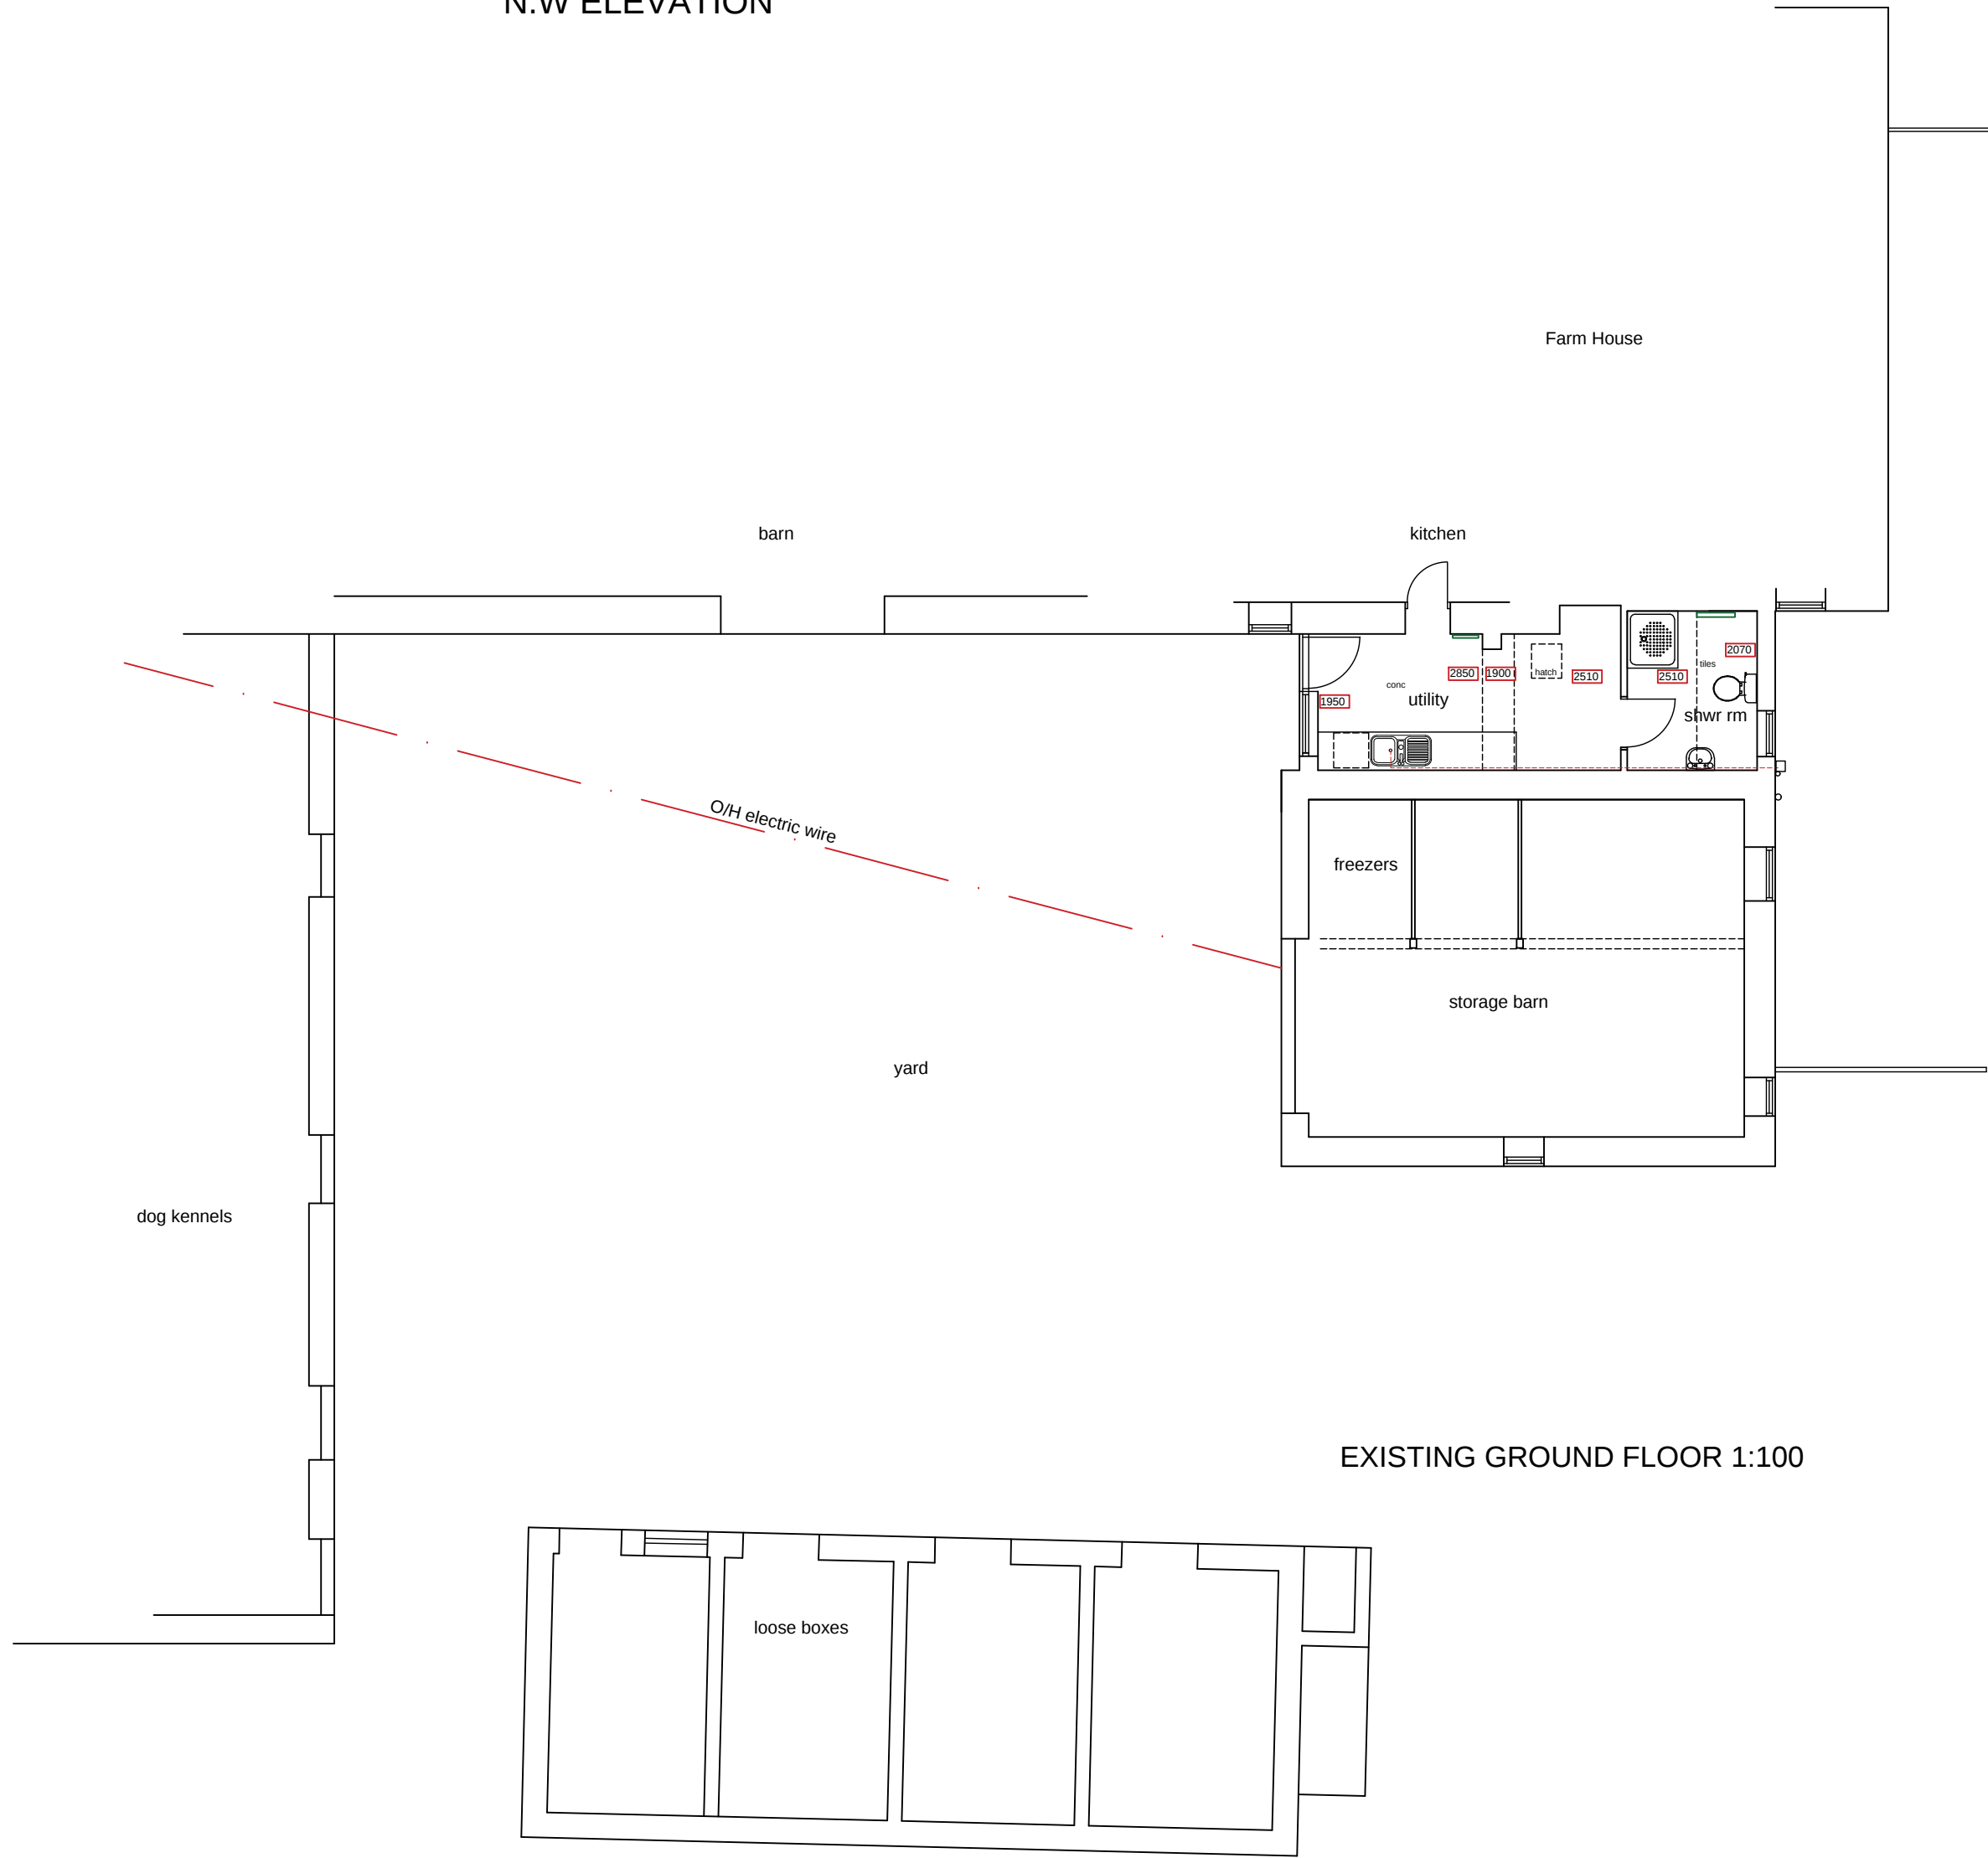

EXISTING GROUND FLOOR 1:100

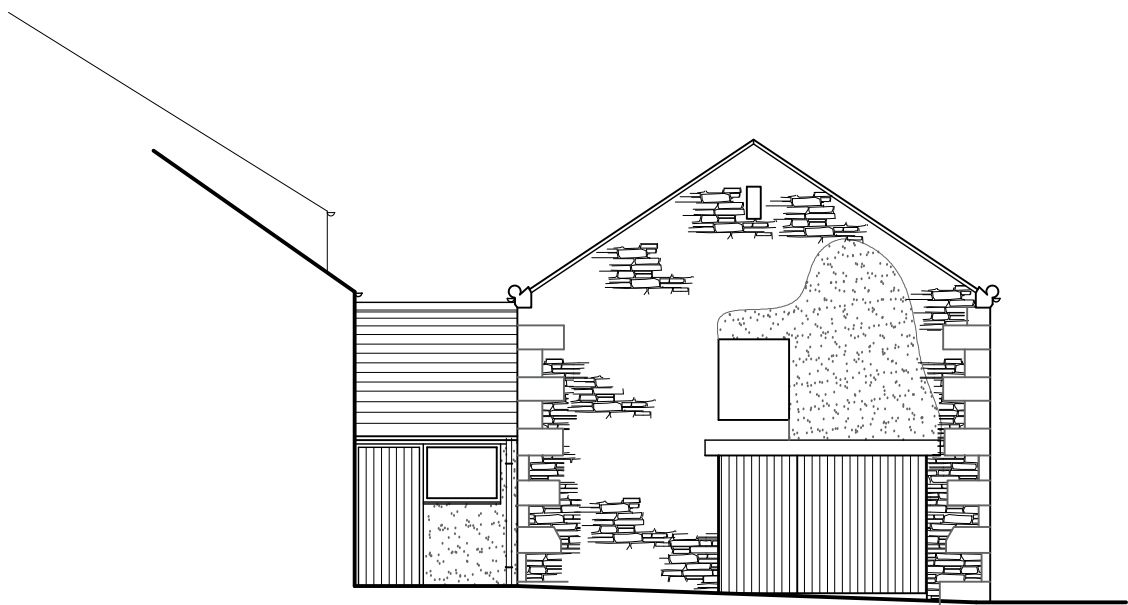

N.E. ELEVATION