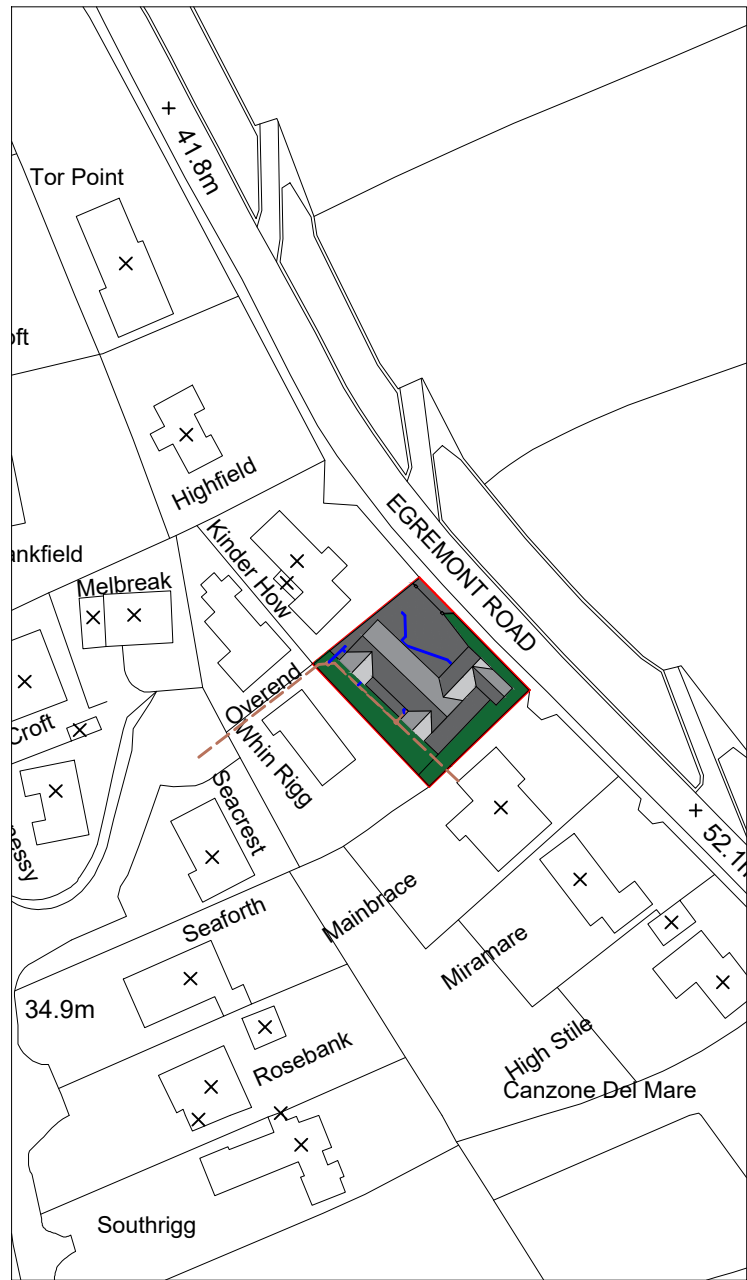
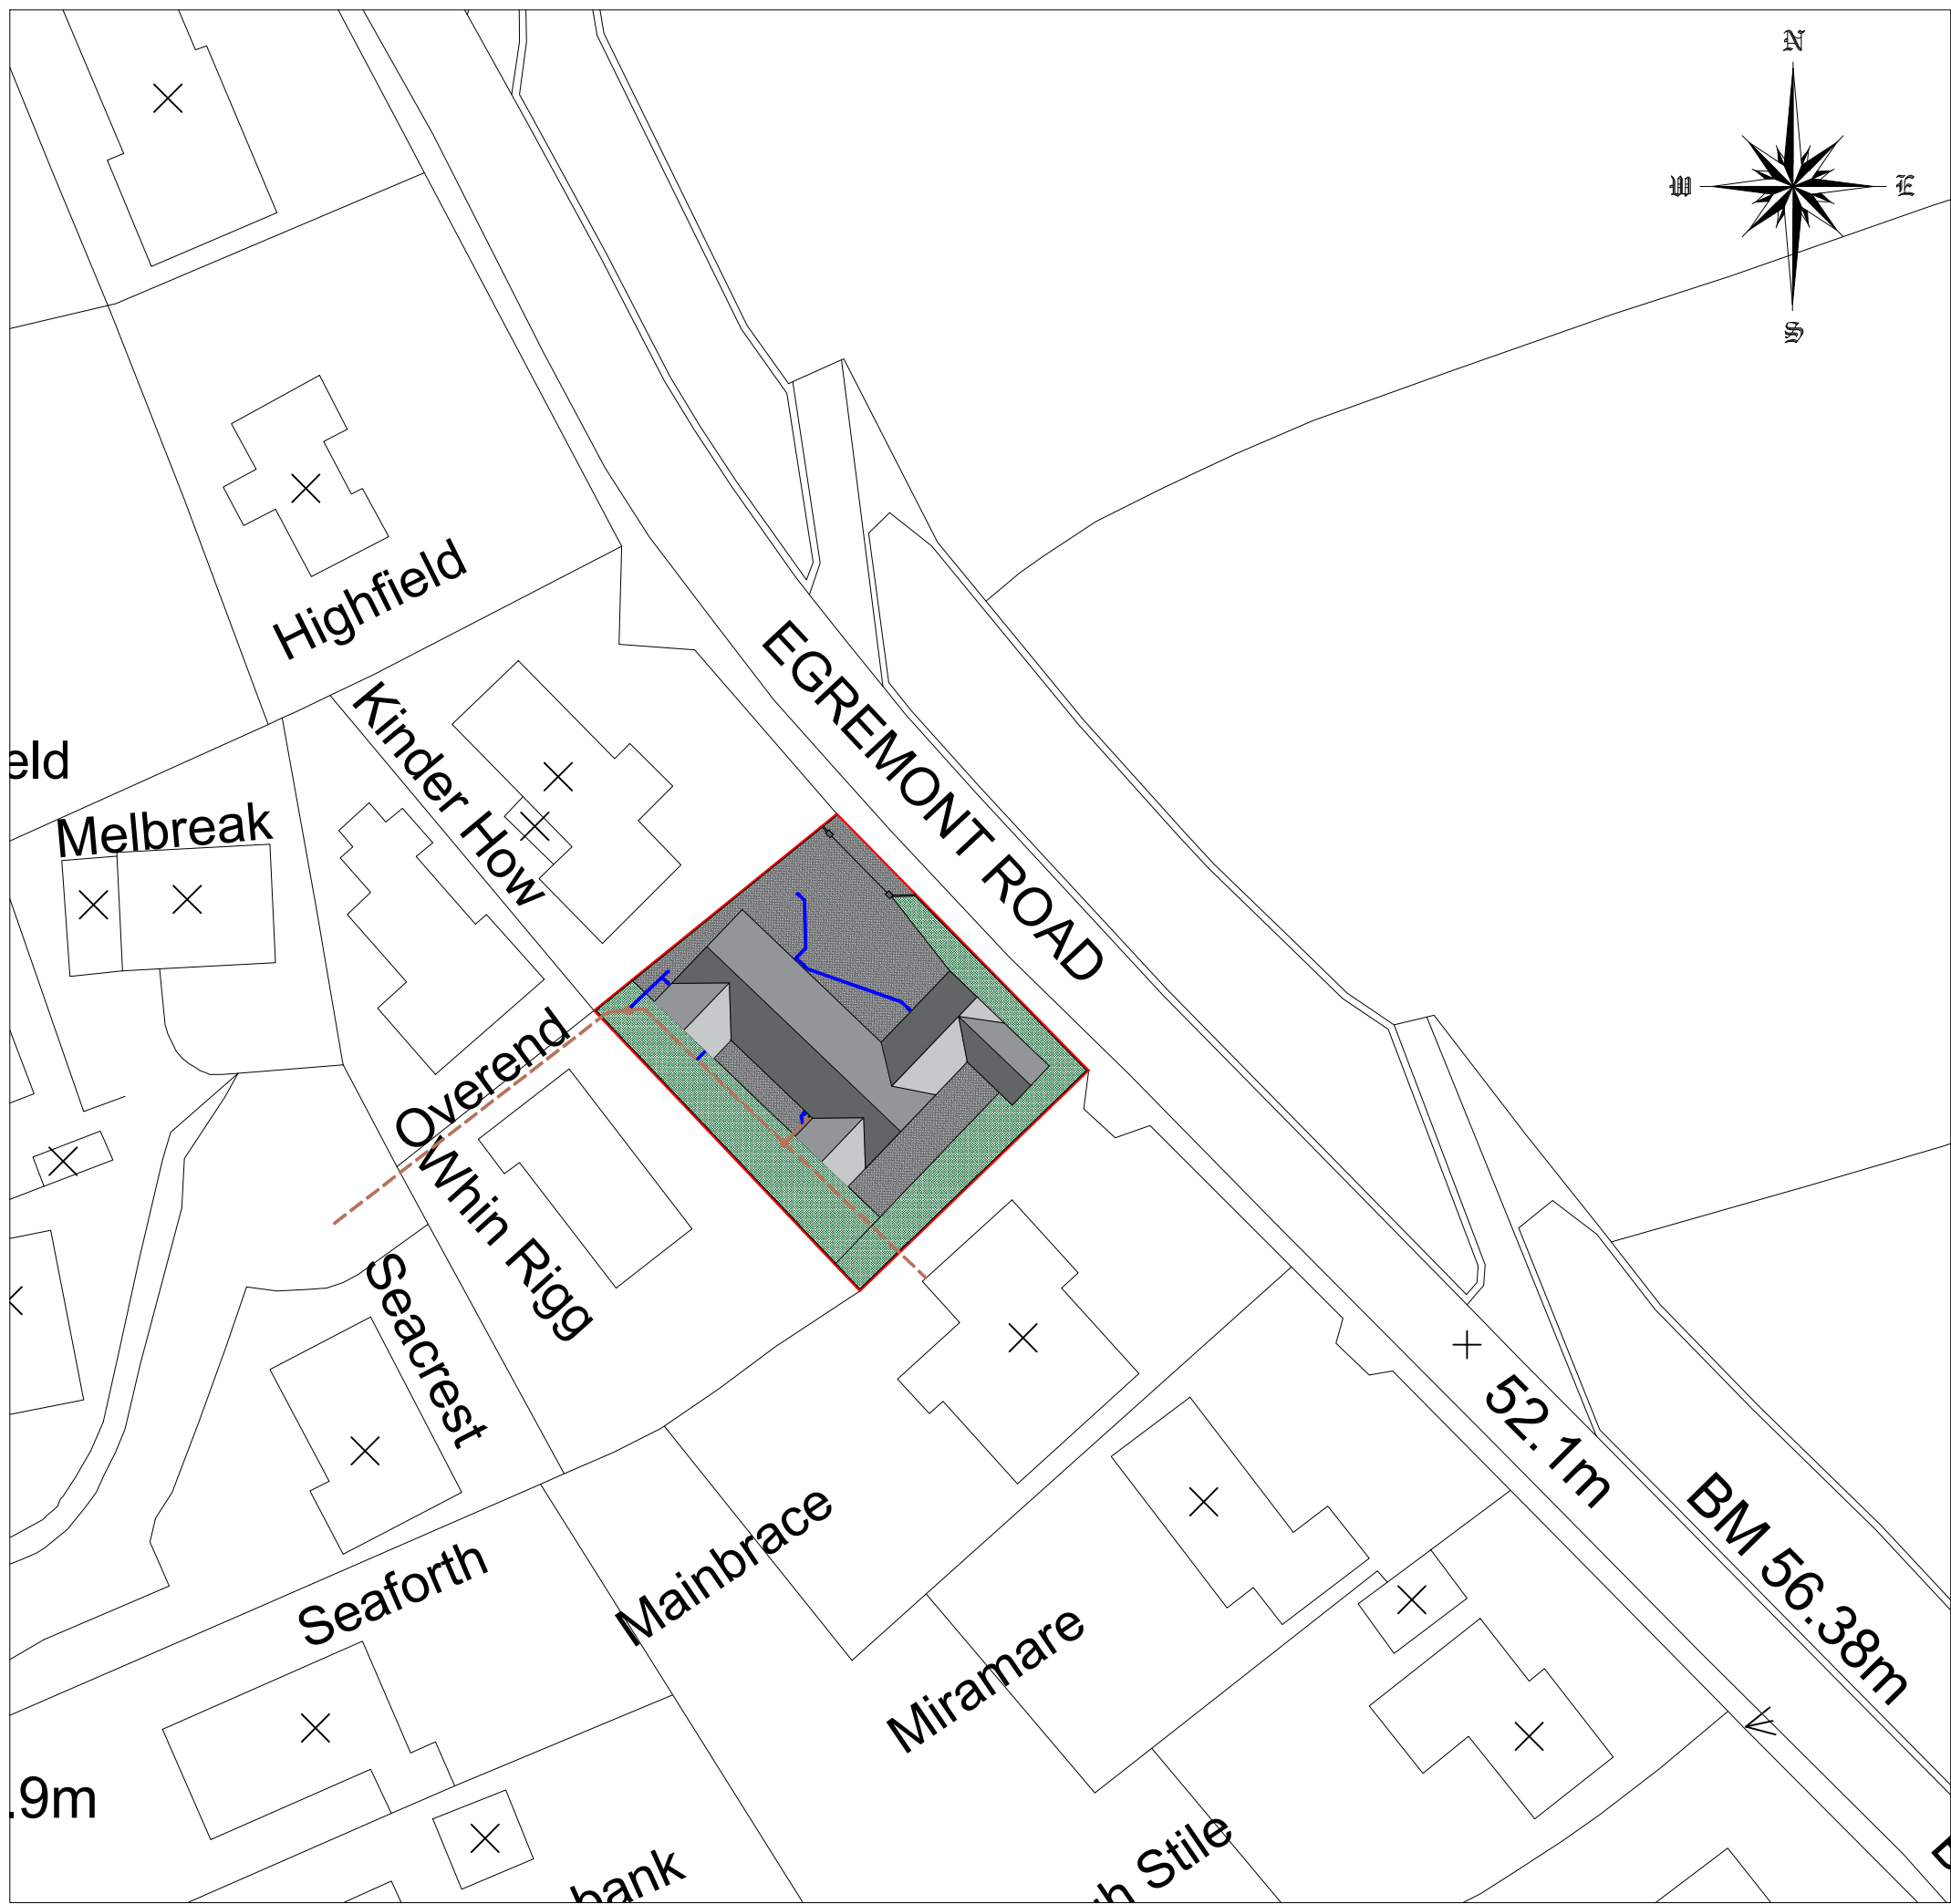
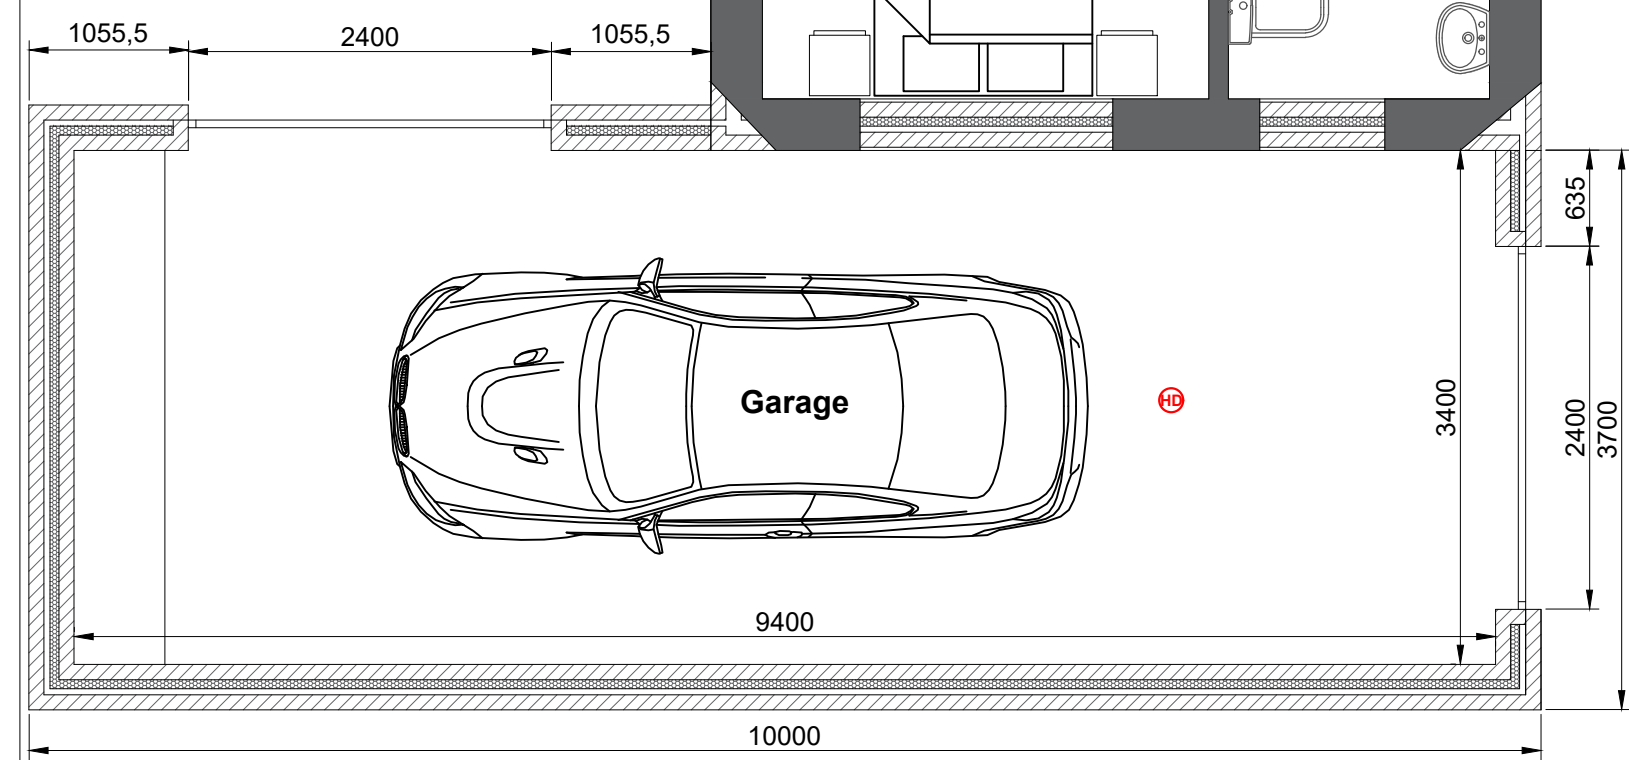
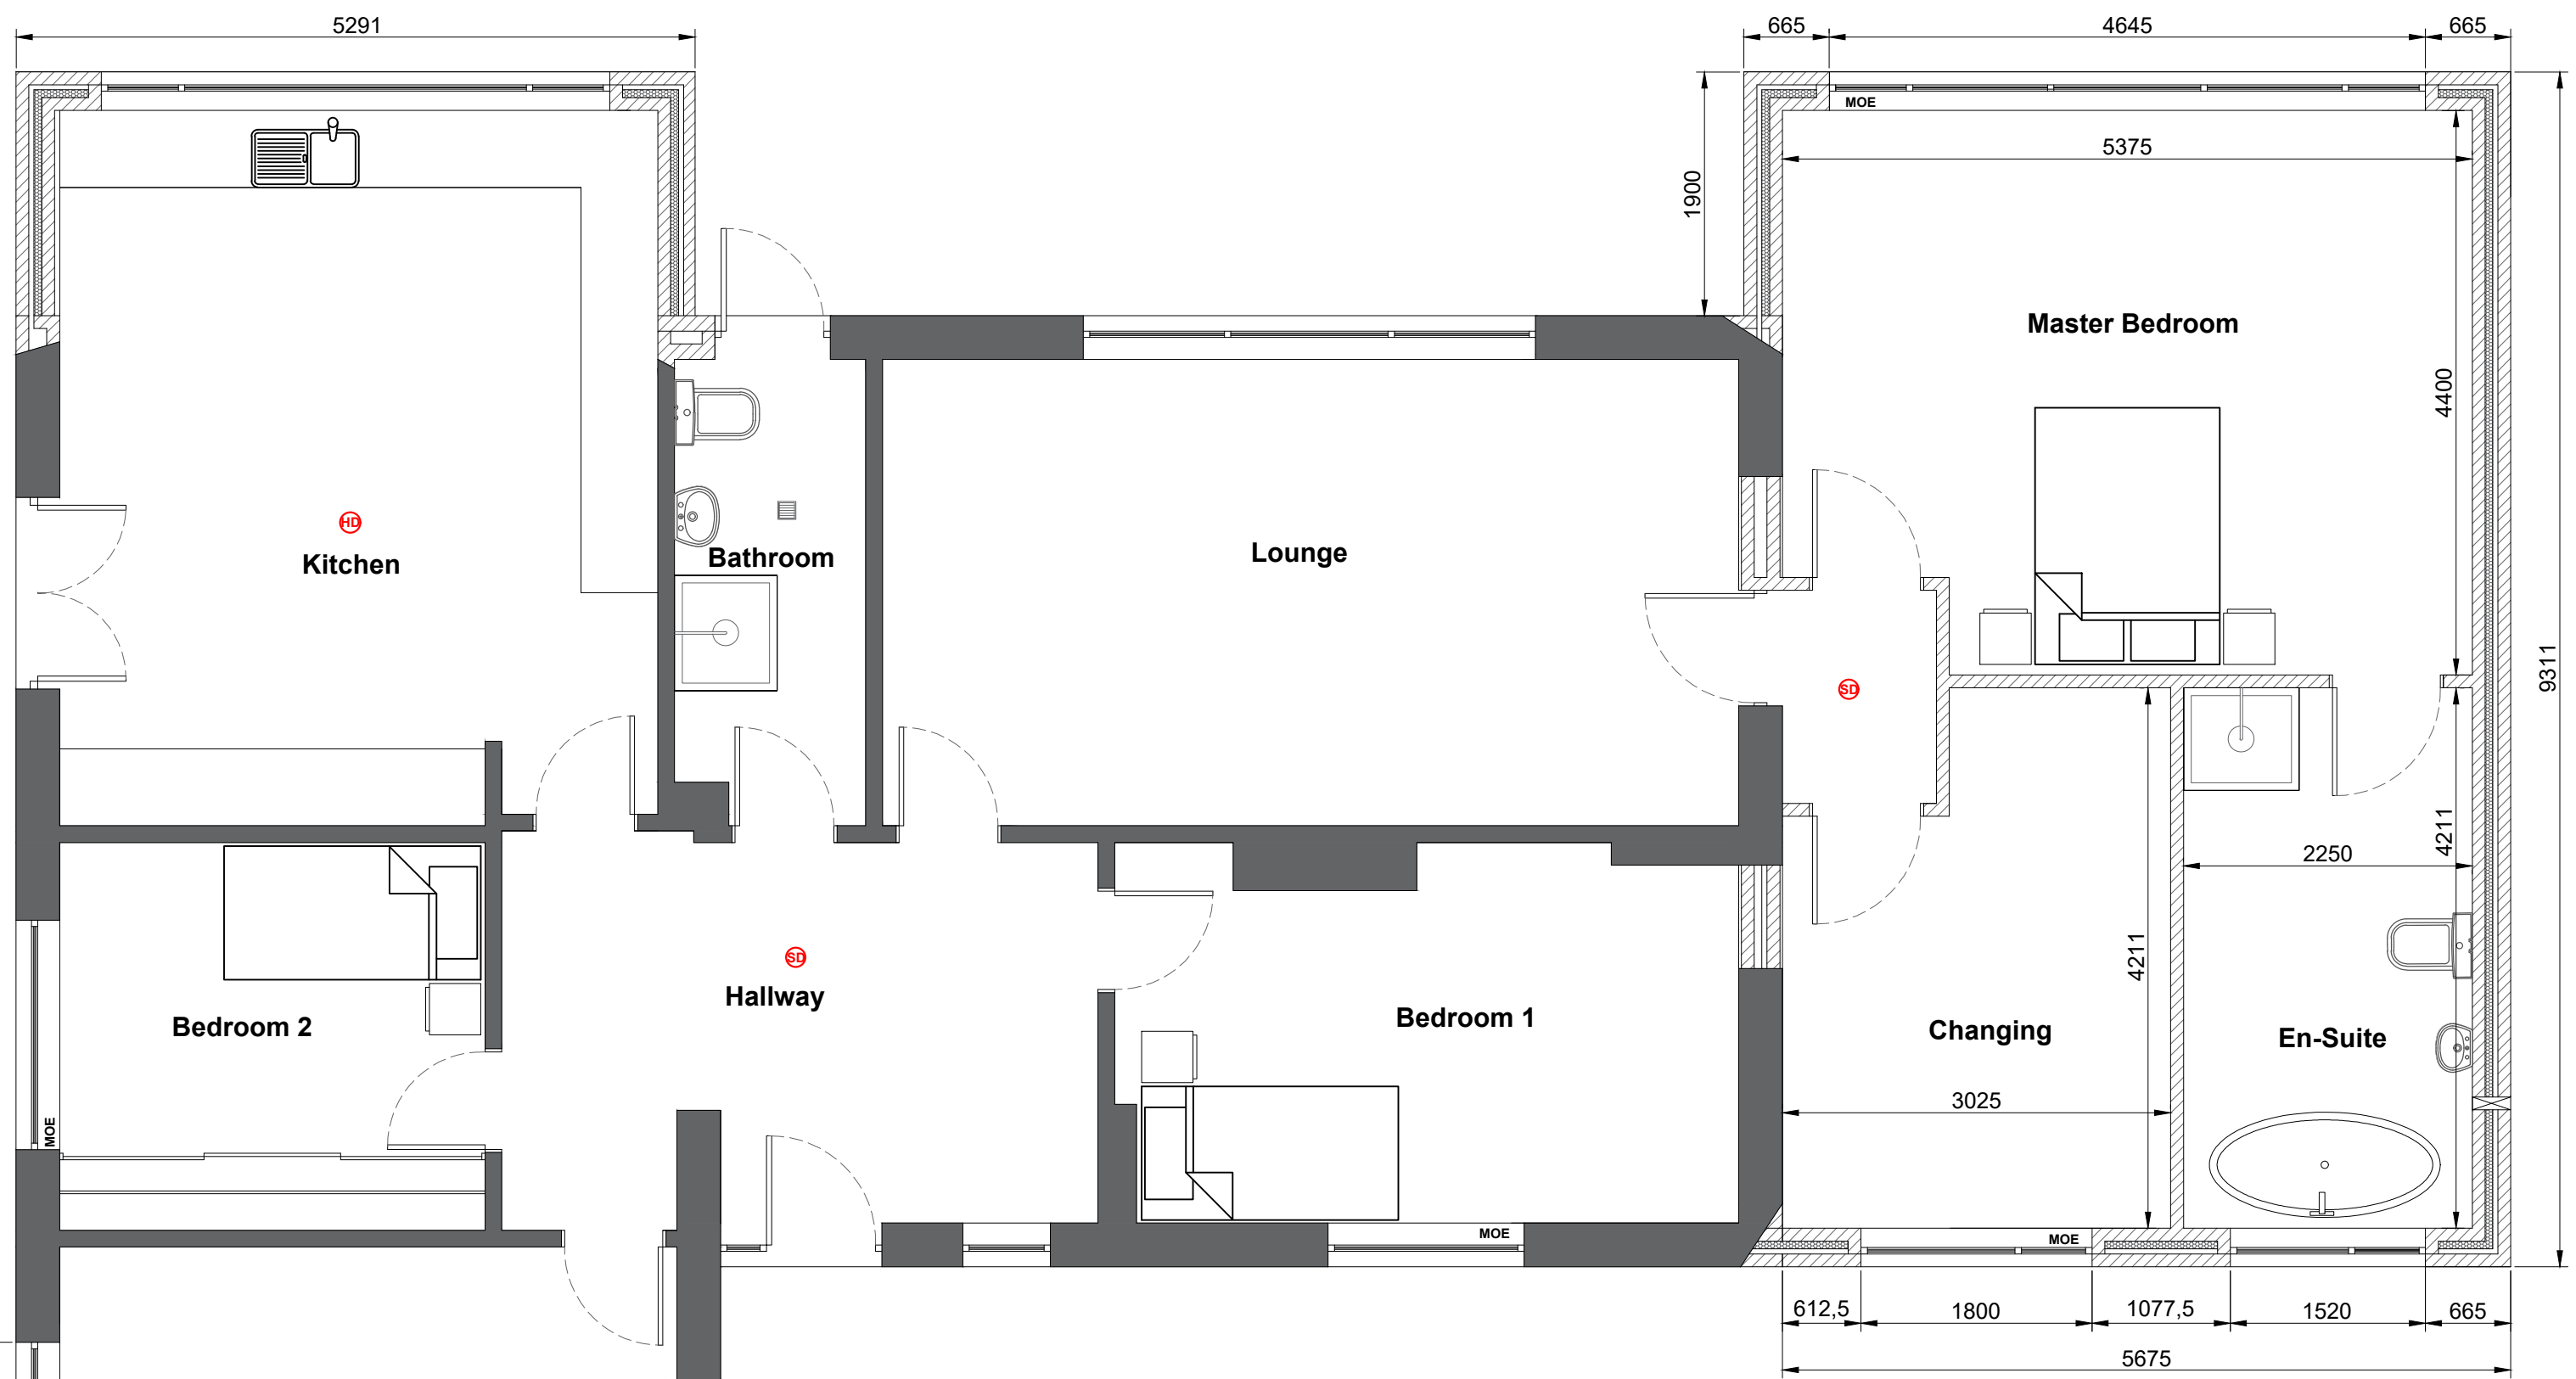


|                 |                                                                       |                                                                |               |
|-----------------|-----------------------------------------------------------------------|----------------------------------------------------------------|---------------|
| Project Details |                                                                       | Kilkeel, Egremont Road, St Bees<br>Copeland, Cumbria, CA27 0AS |               |
| Project         | Proposed Garage & Side Extensions<br>Proposed & Existing Ground Floor |                                                                |               |
| Ref             | KER-JC-002                                                            | Rev                                                            | -             |
| Scale           | 1/50-500-1250                                                         | Date                                                           | 17th Feb 2023 |
| Client          | Mr James Clark                                                        |                                                                | Paper Size A1 |